

MENEMSHA POOL HOUSE

100 BEACH PLUM LANE
CHILMARK, MA
02535

design team

Allee Architecture + Design, LLC

56 main Street, Millerton, NY
9 State Road, Chilmark, MA
6A Ferry Street, Essex, CT

Mailing Address
PO Box 1626
Lakeville, CT 06039
alleedesign.com
T 860.435.0640



revisions

rev #	remarks	date

THIS DRAWING IS AN INSTRUMENT OF PROFESSIONAL SERVICE AND SHALL REMAIN THE PROPERTY OF ALLEE ARCHITECTURE + DESIGN WHETHER THE PROJECT FOR WHICH IT IS PREPARED IS EXECUTED OR NOT. NO CHANGES, ADDITIONS, OR DELETIONS MAY BE MADE EXCEPT BY AA+D. THIS DRAWING SHALL NOT BE REPRODUCED BY ANYONE FOR OTHER PROJECTS, FOR ADDITIONS TO THIS PROJECT, OR FOR COMPLETION OF THIS PROJECT BY OTHERS WITHOUT WRITTEN CONSENT.

© COPYRIGHT 2022 ALLEE ARCHITECTURE

**not for construction
PROGRESS PRINT**


project number
PROJECT # 23-009

date
09.12.23


scale
1/16" = 1'-0"

drawing title
SITE PLAN


SP-101

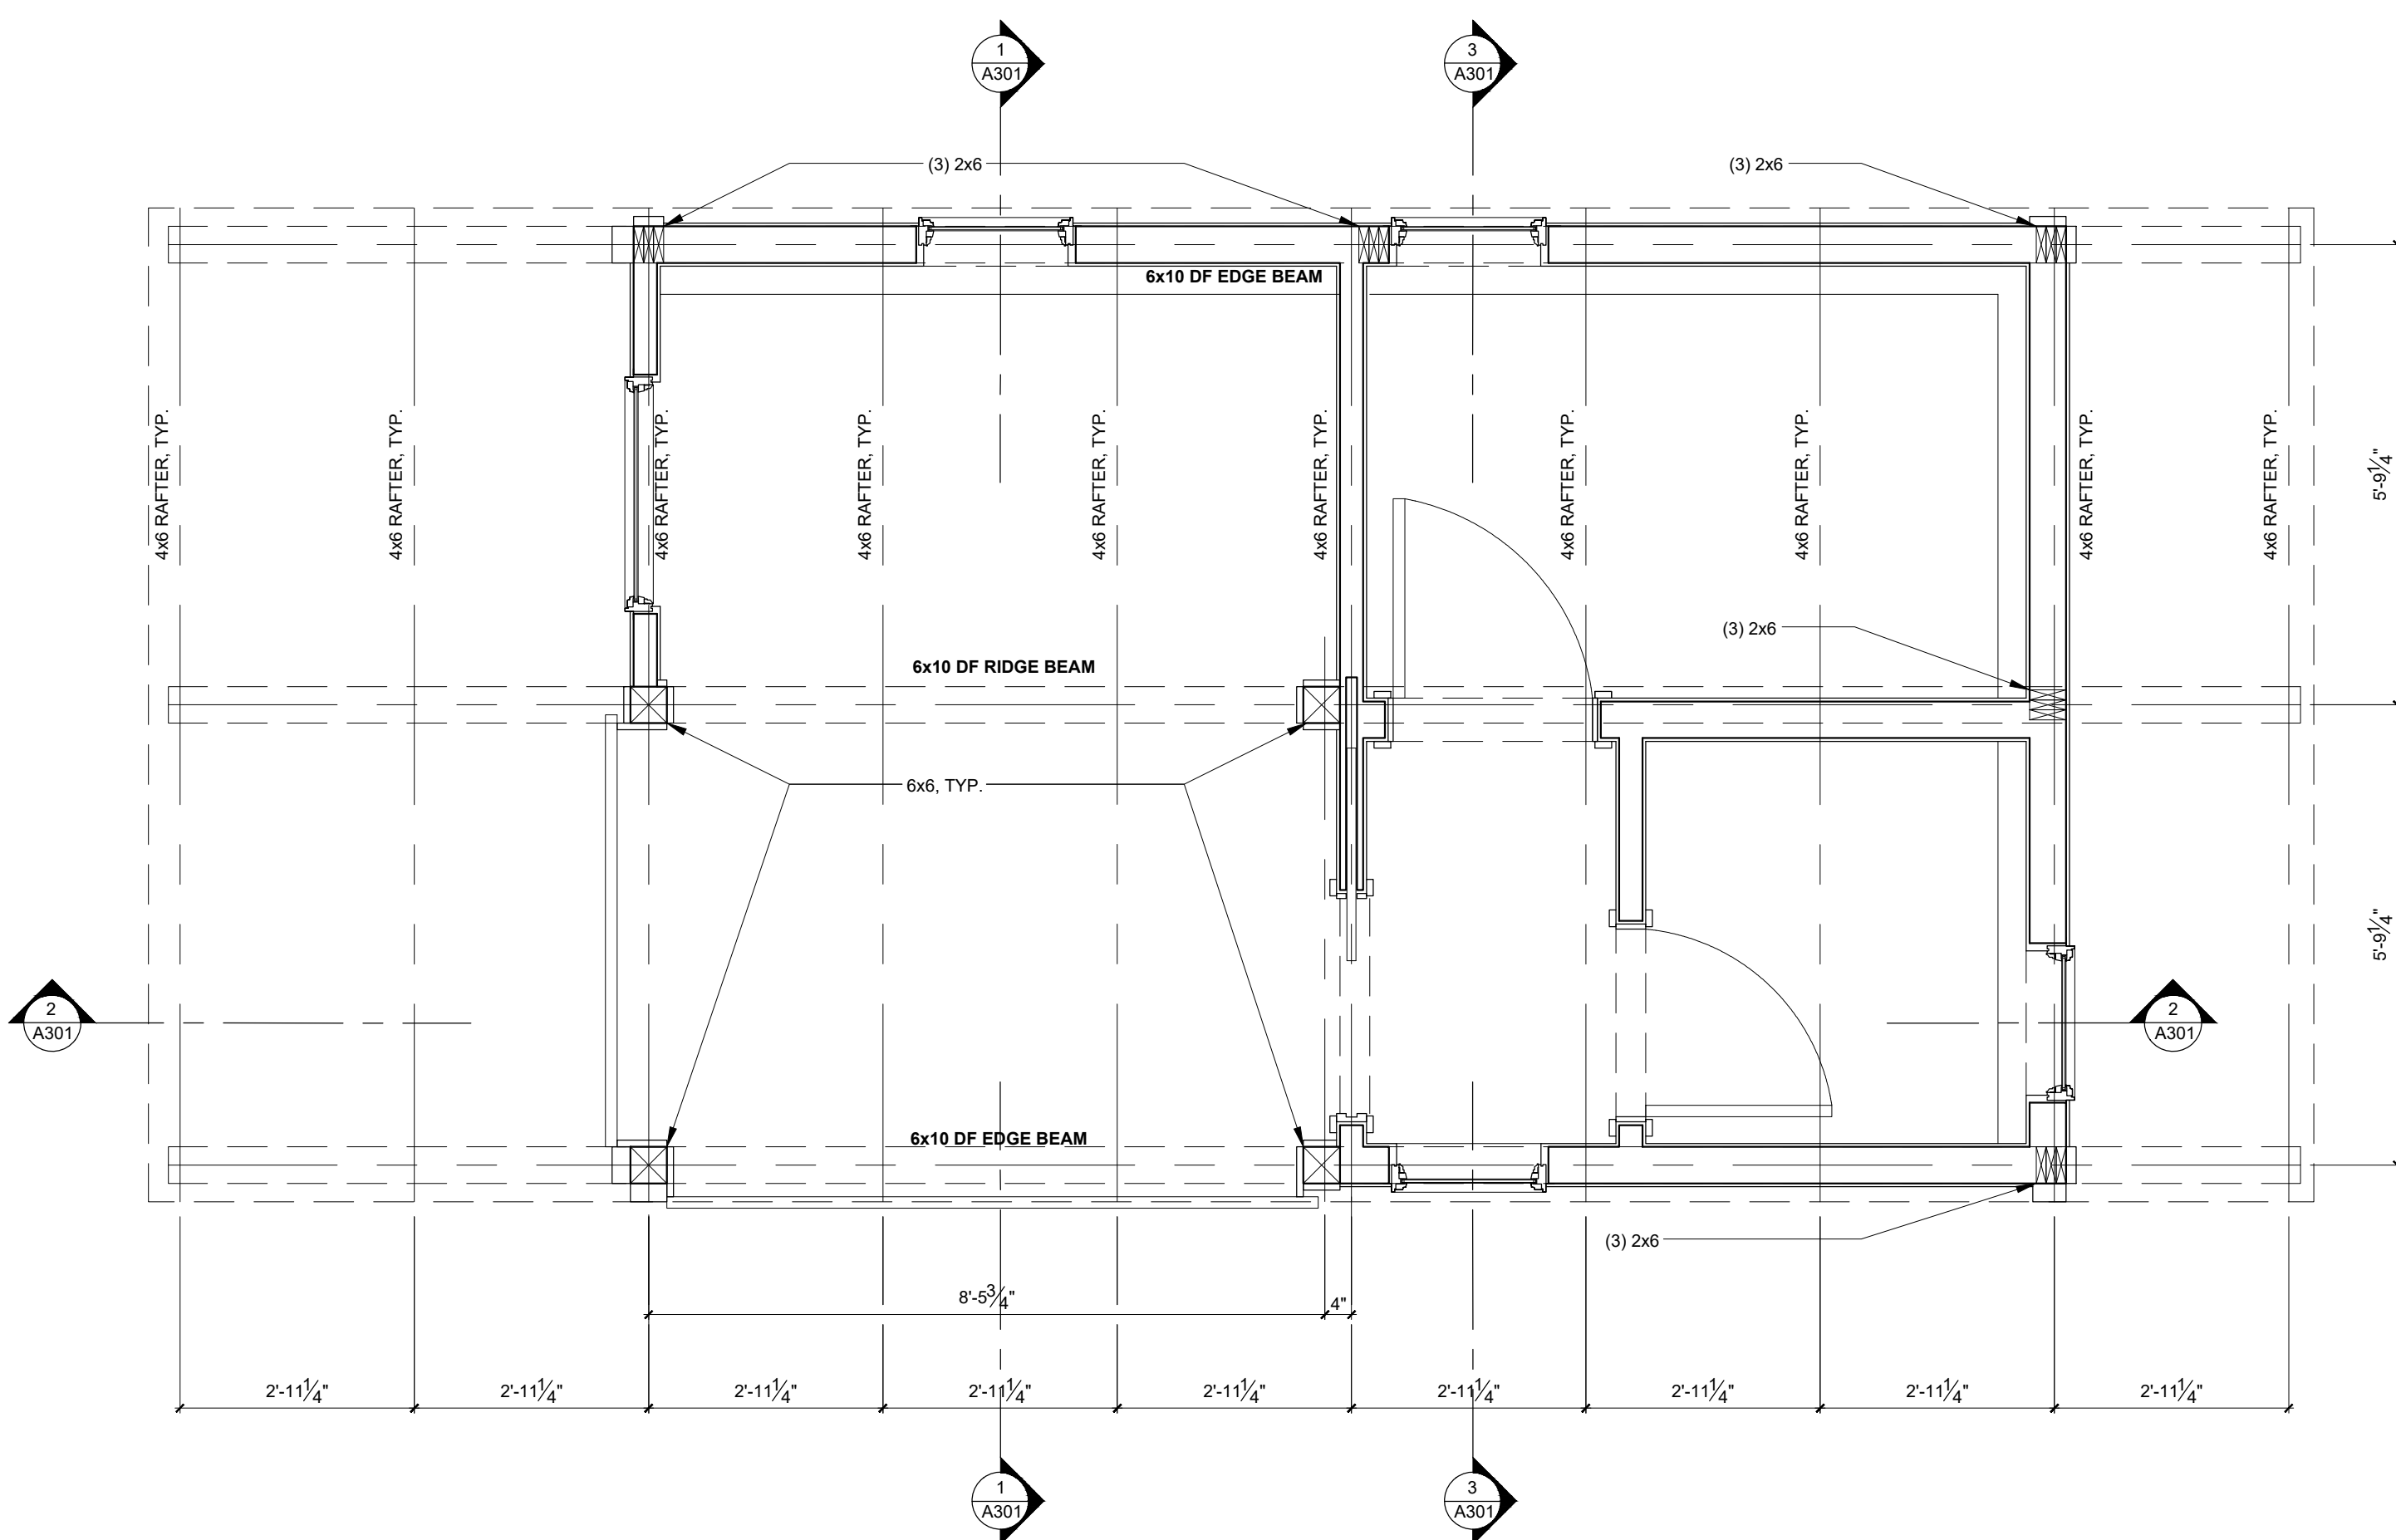


5 ROOF FRAMING PLAN
SCALE: 1/2" = 1'-0"

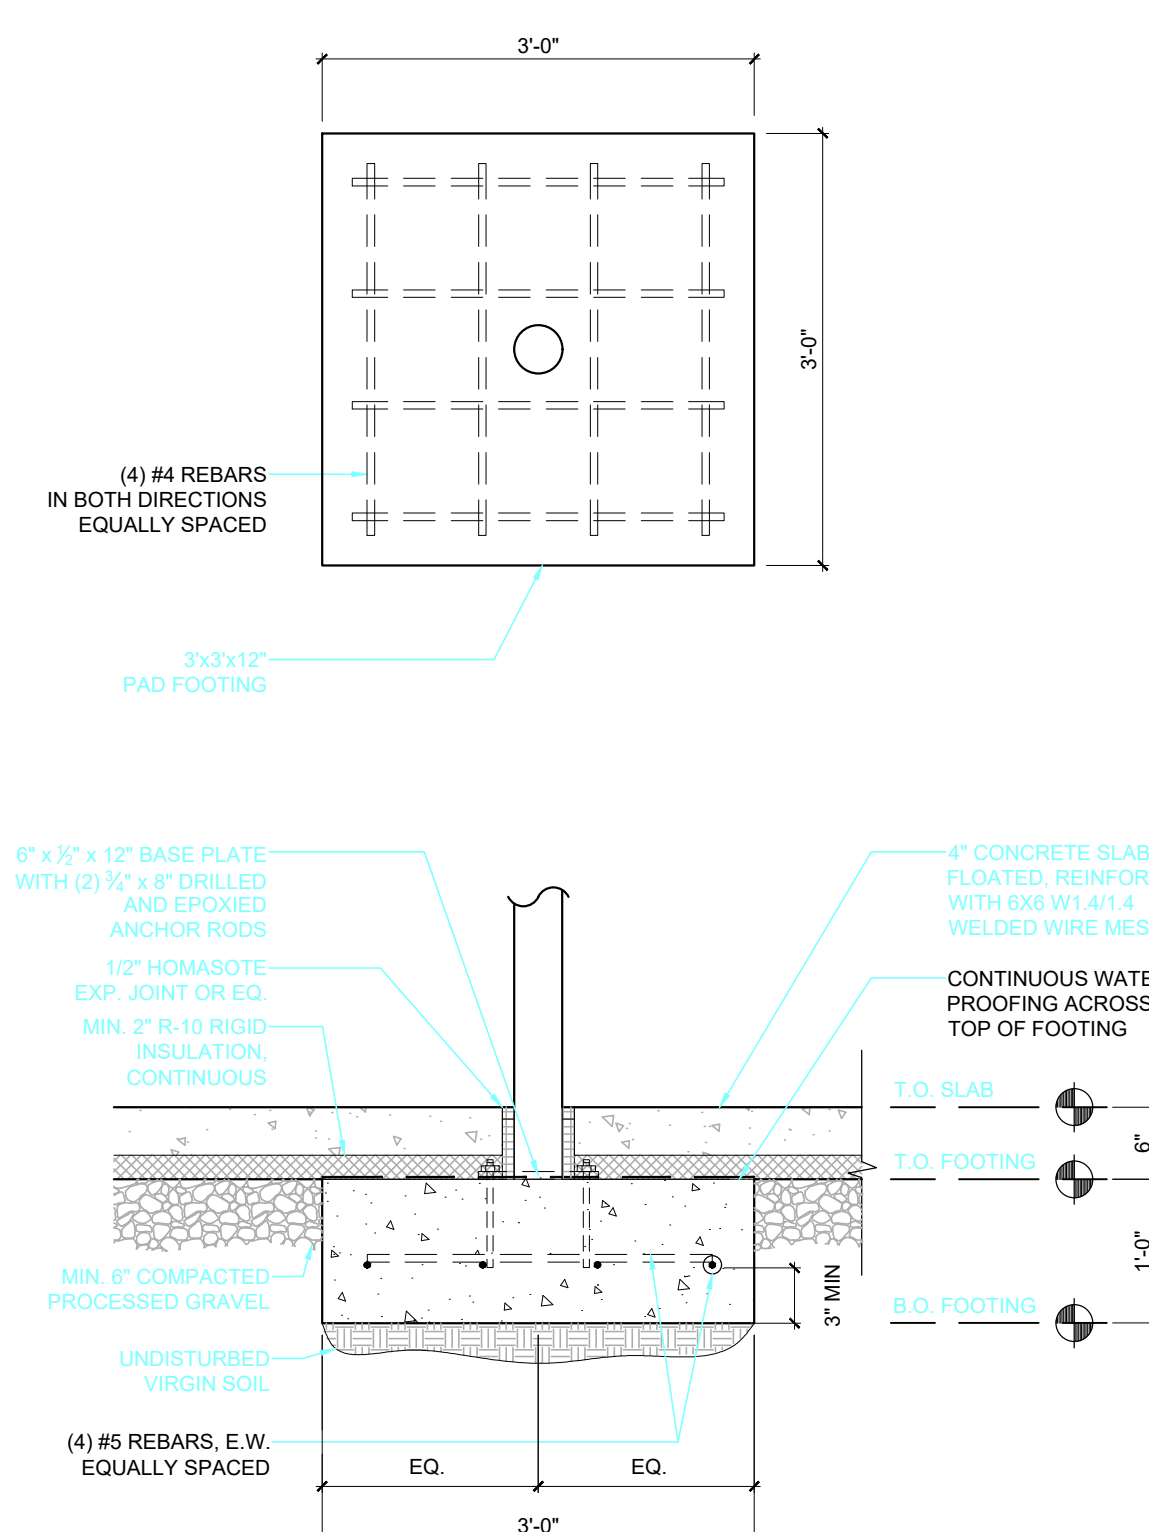


4 FDTN. DET. @ LALLY COLUMN
SCALE: 3/4" = 1'-0"

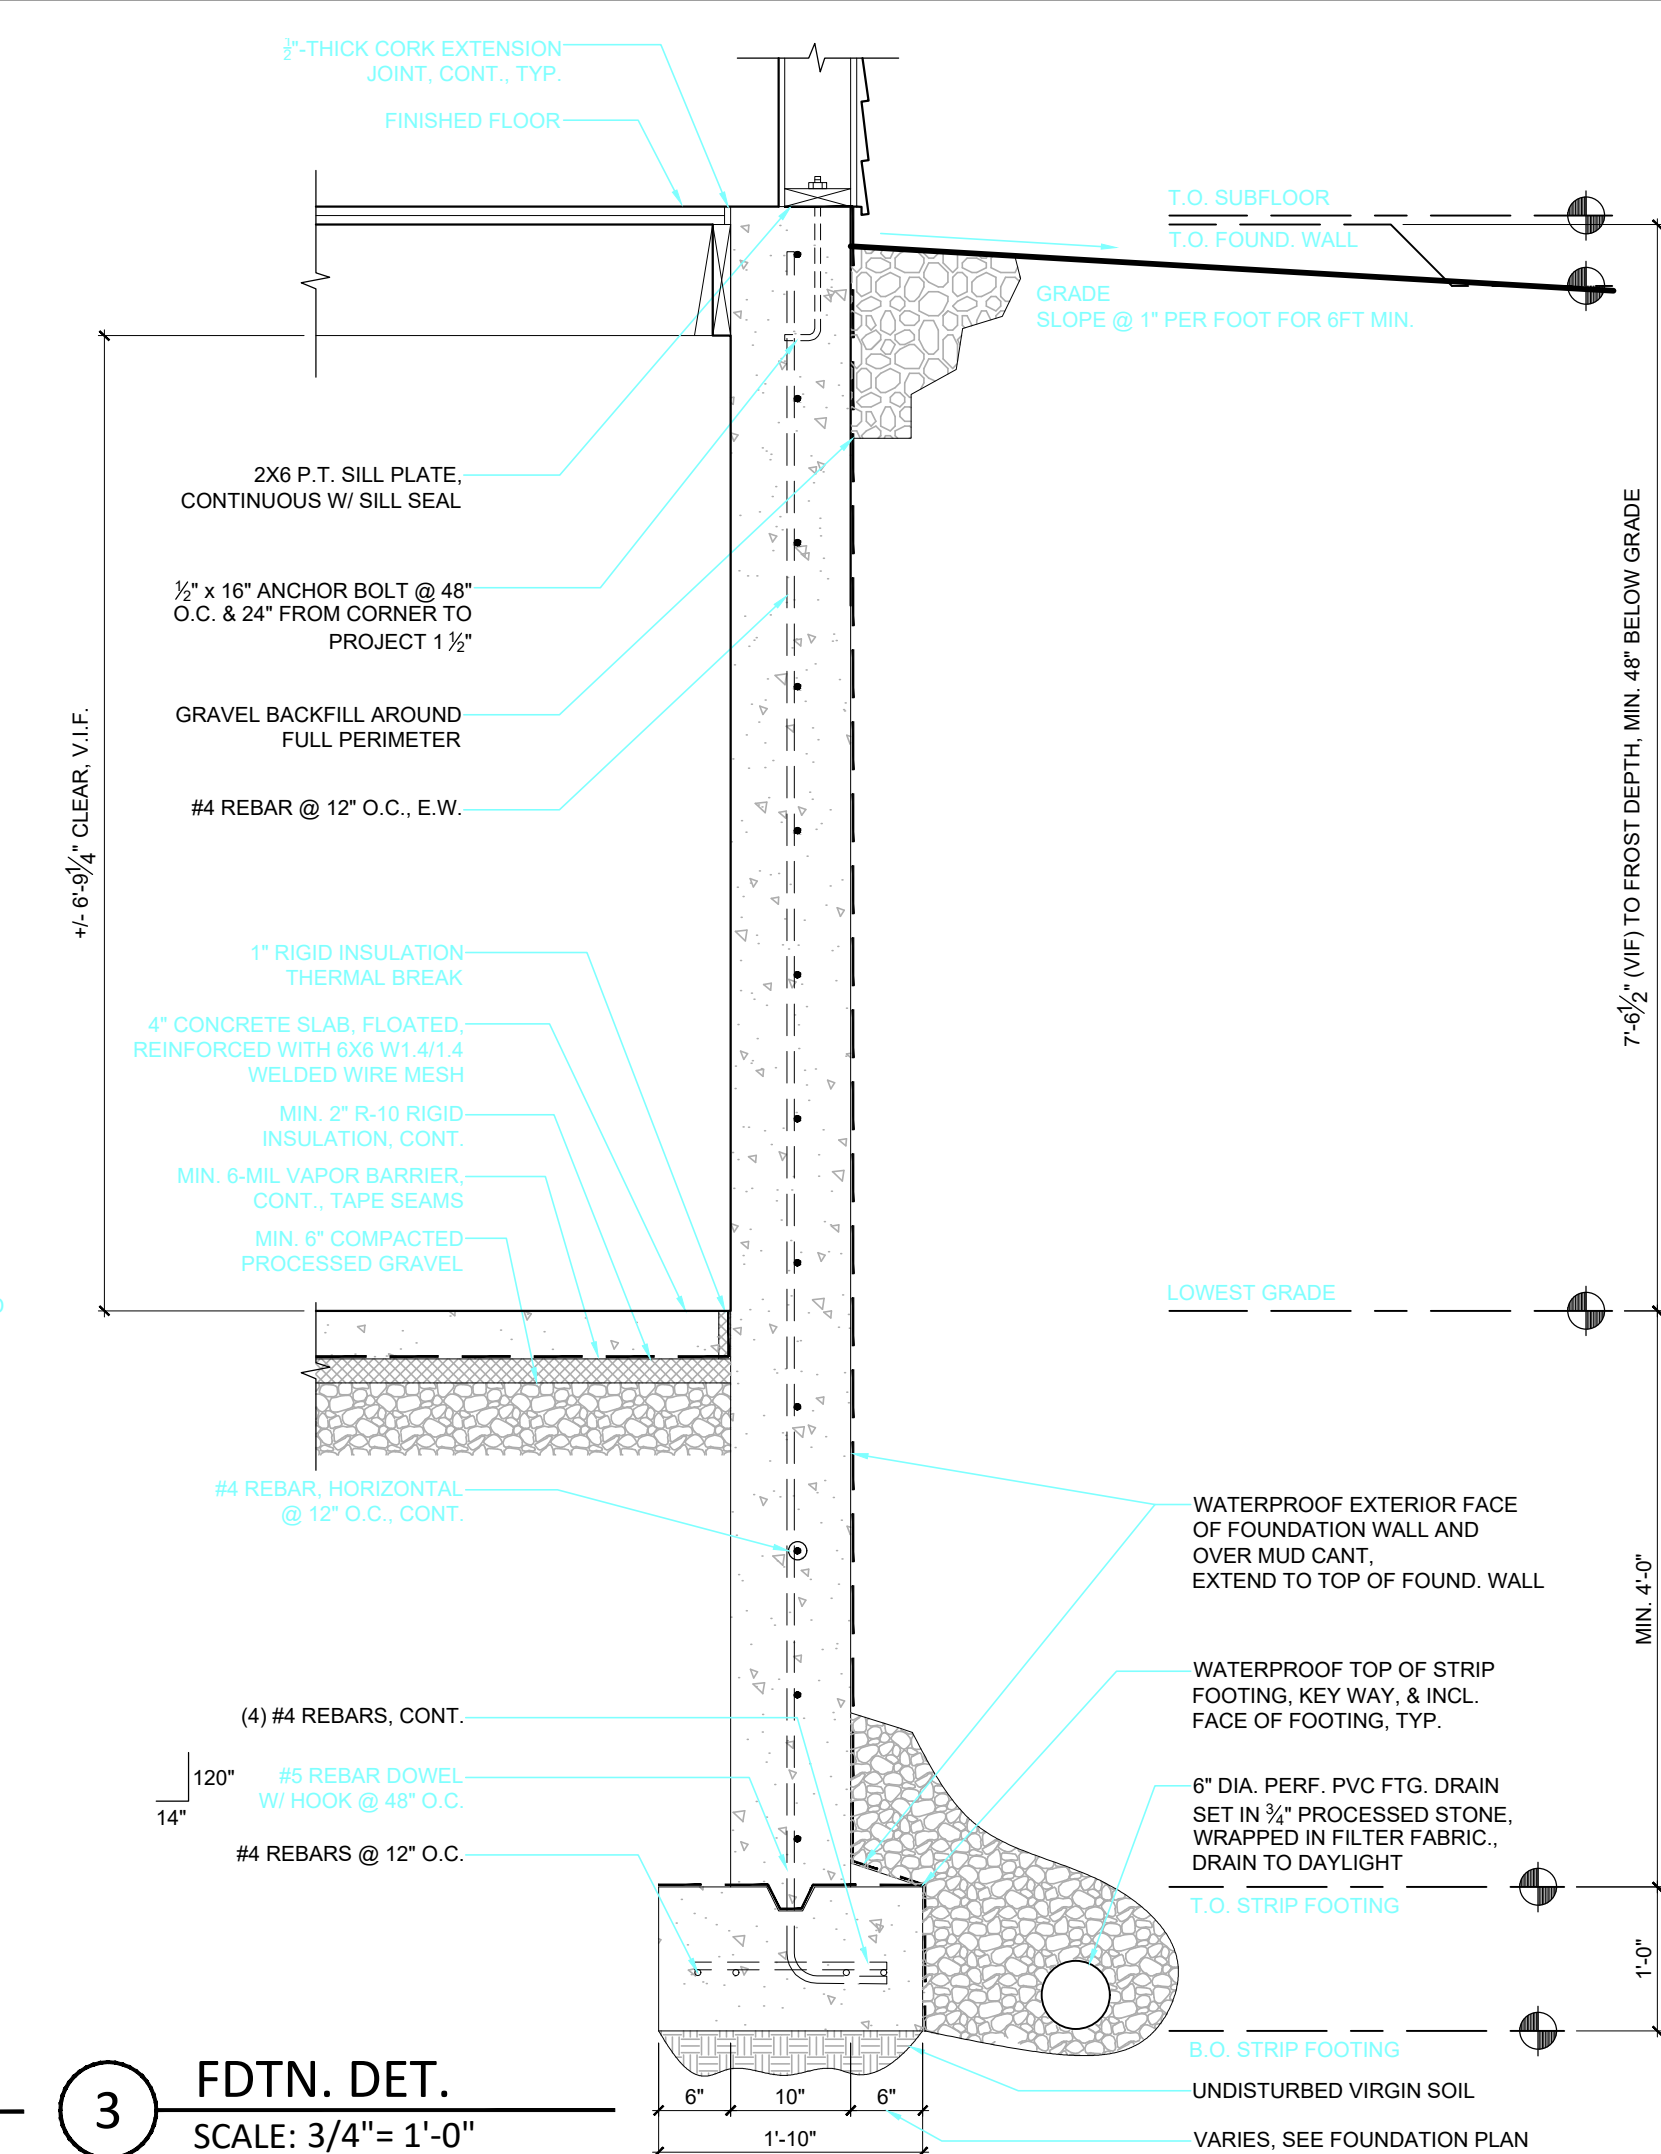

3 FDTN. DET.
SCALE: 3/4" = 1'-0"

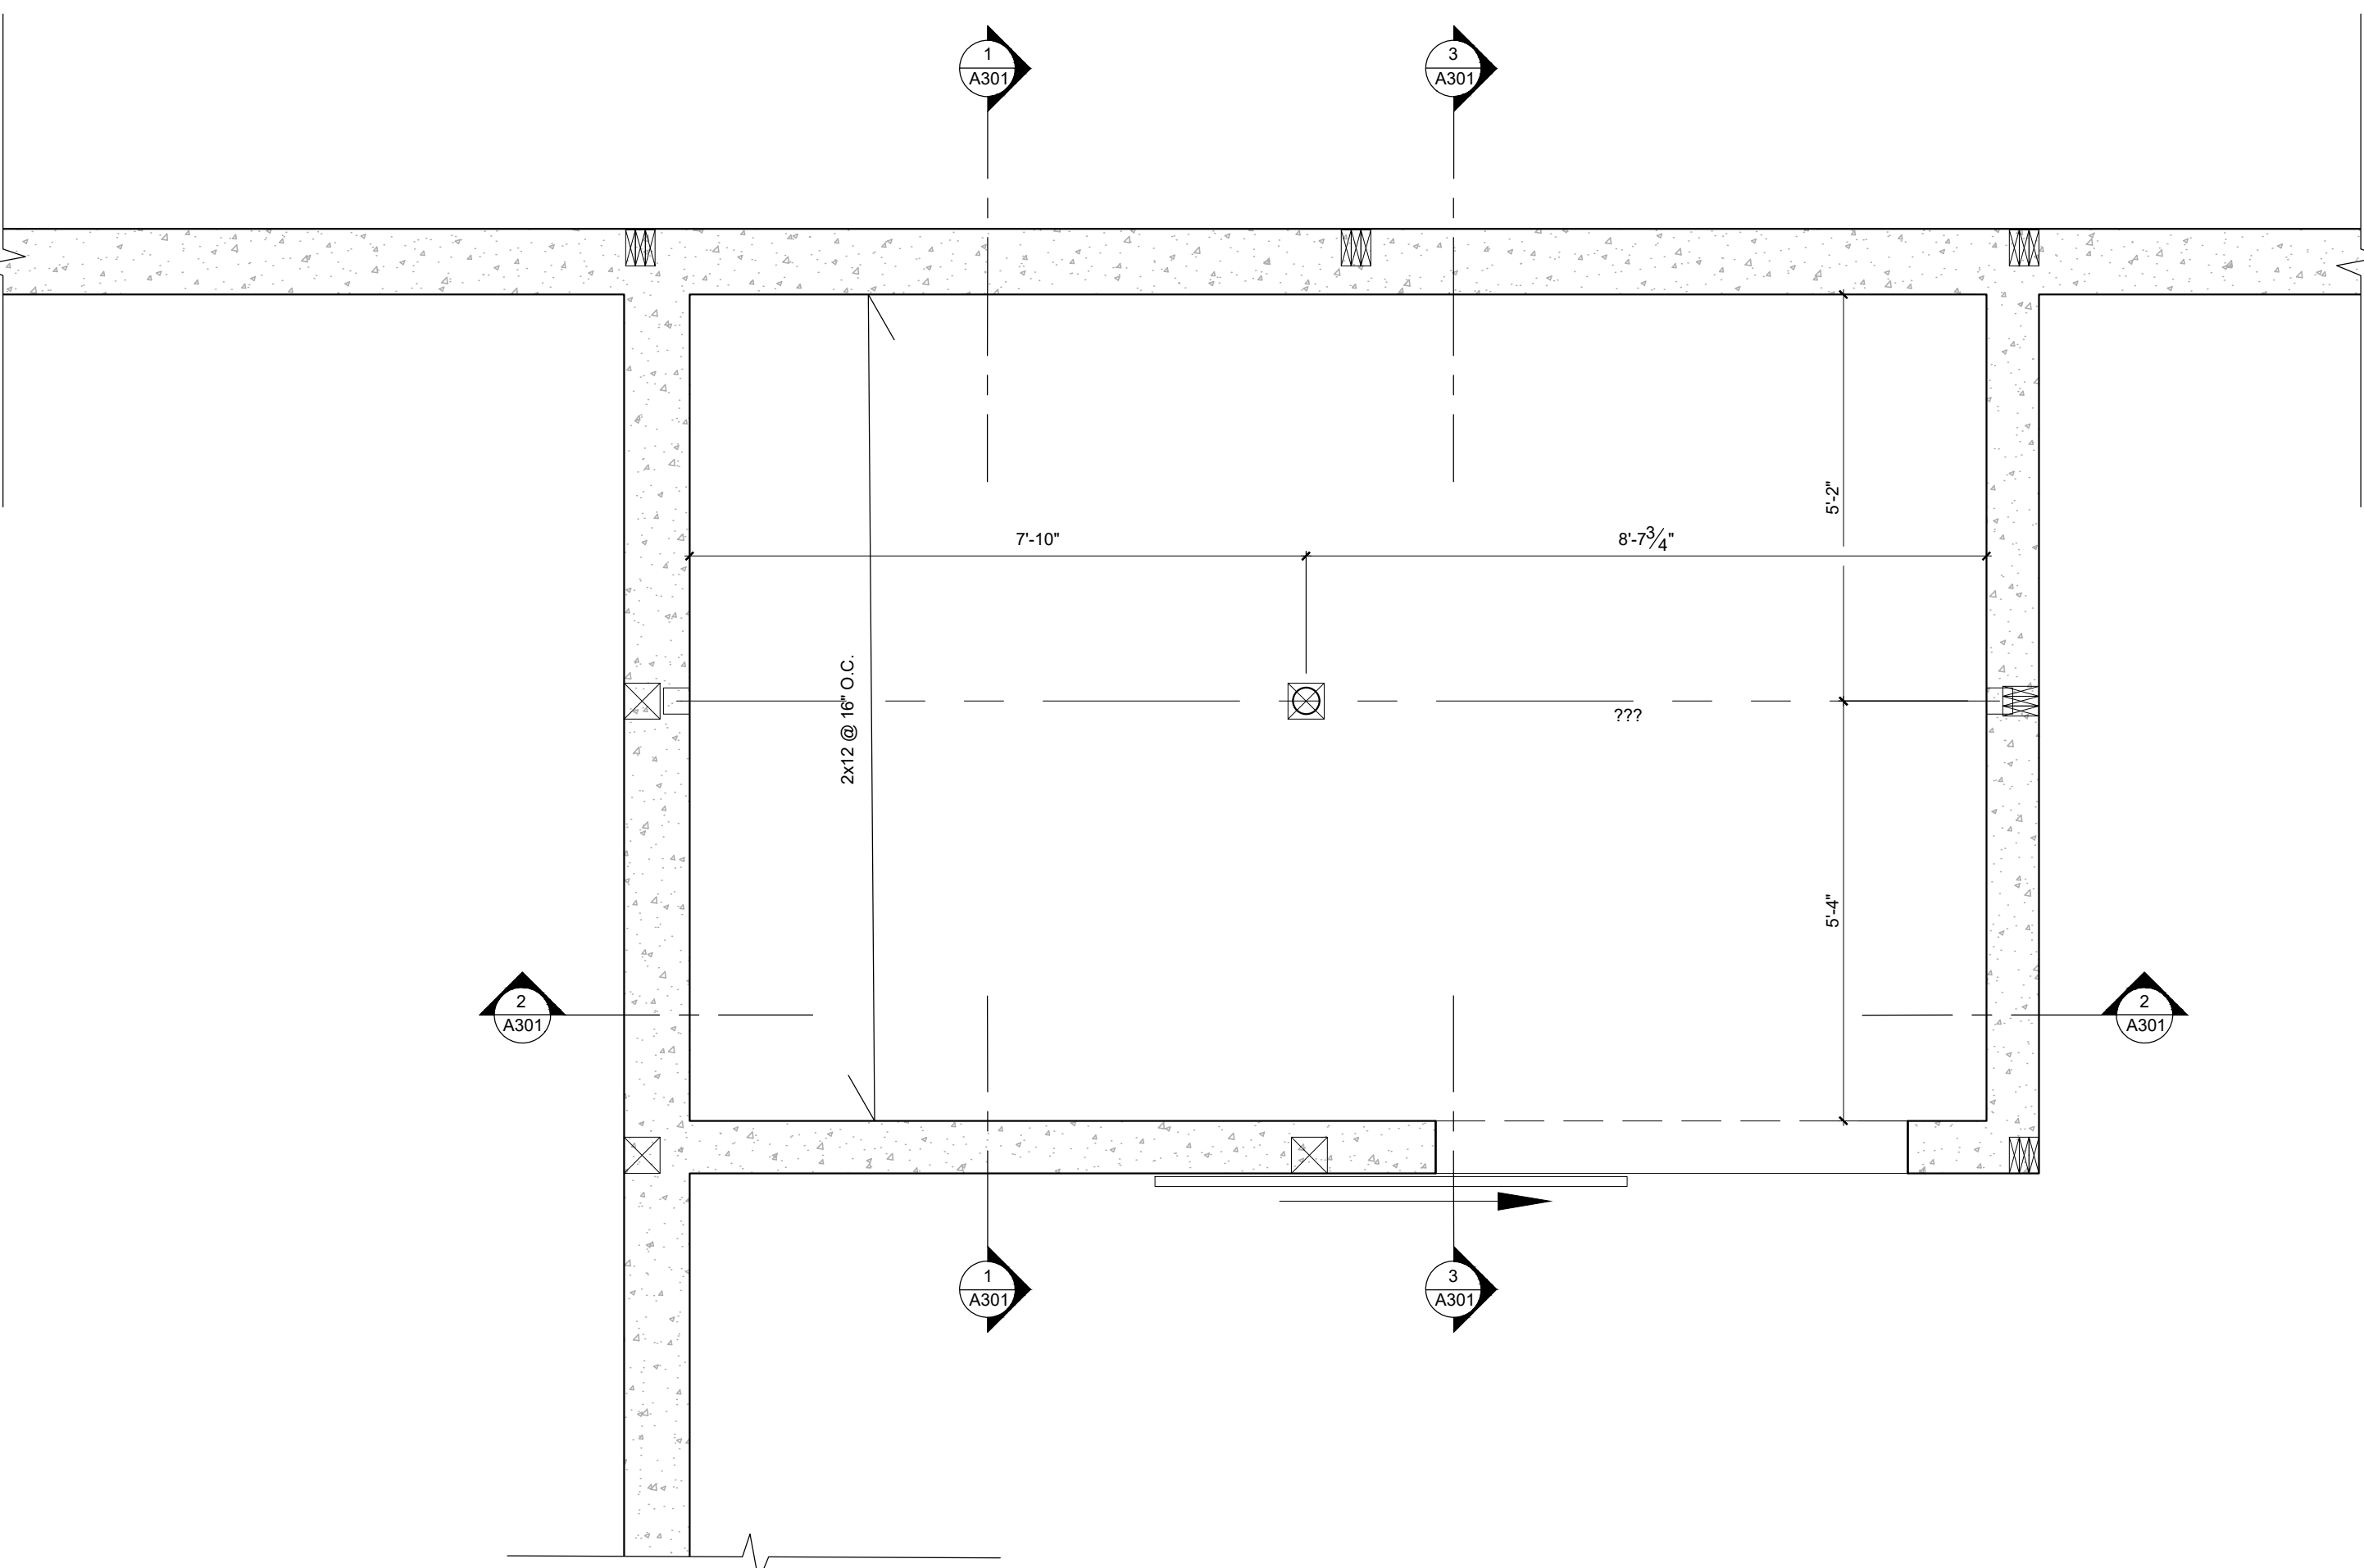

2 FIRST FLOOR FRAMING PLAN
SCALE: 1/2" = 1'-0"

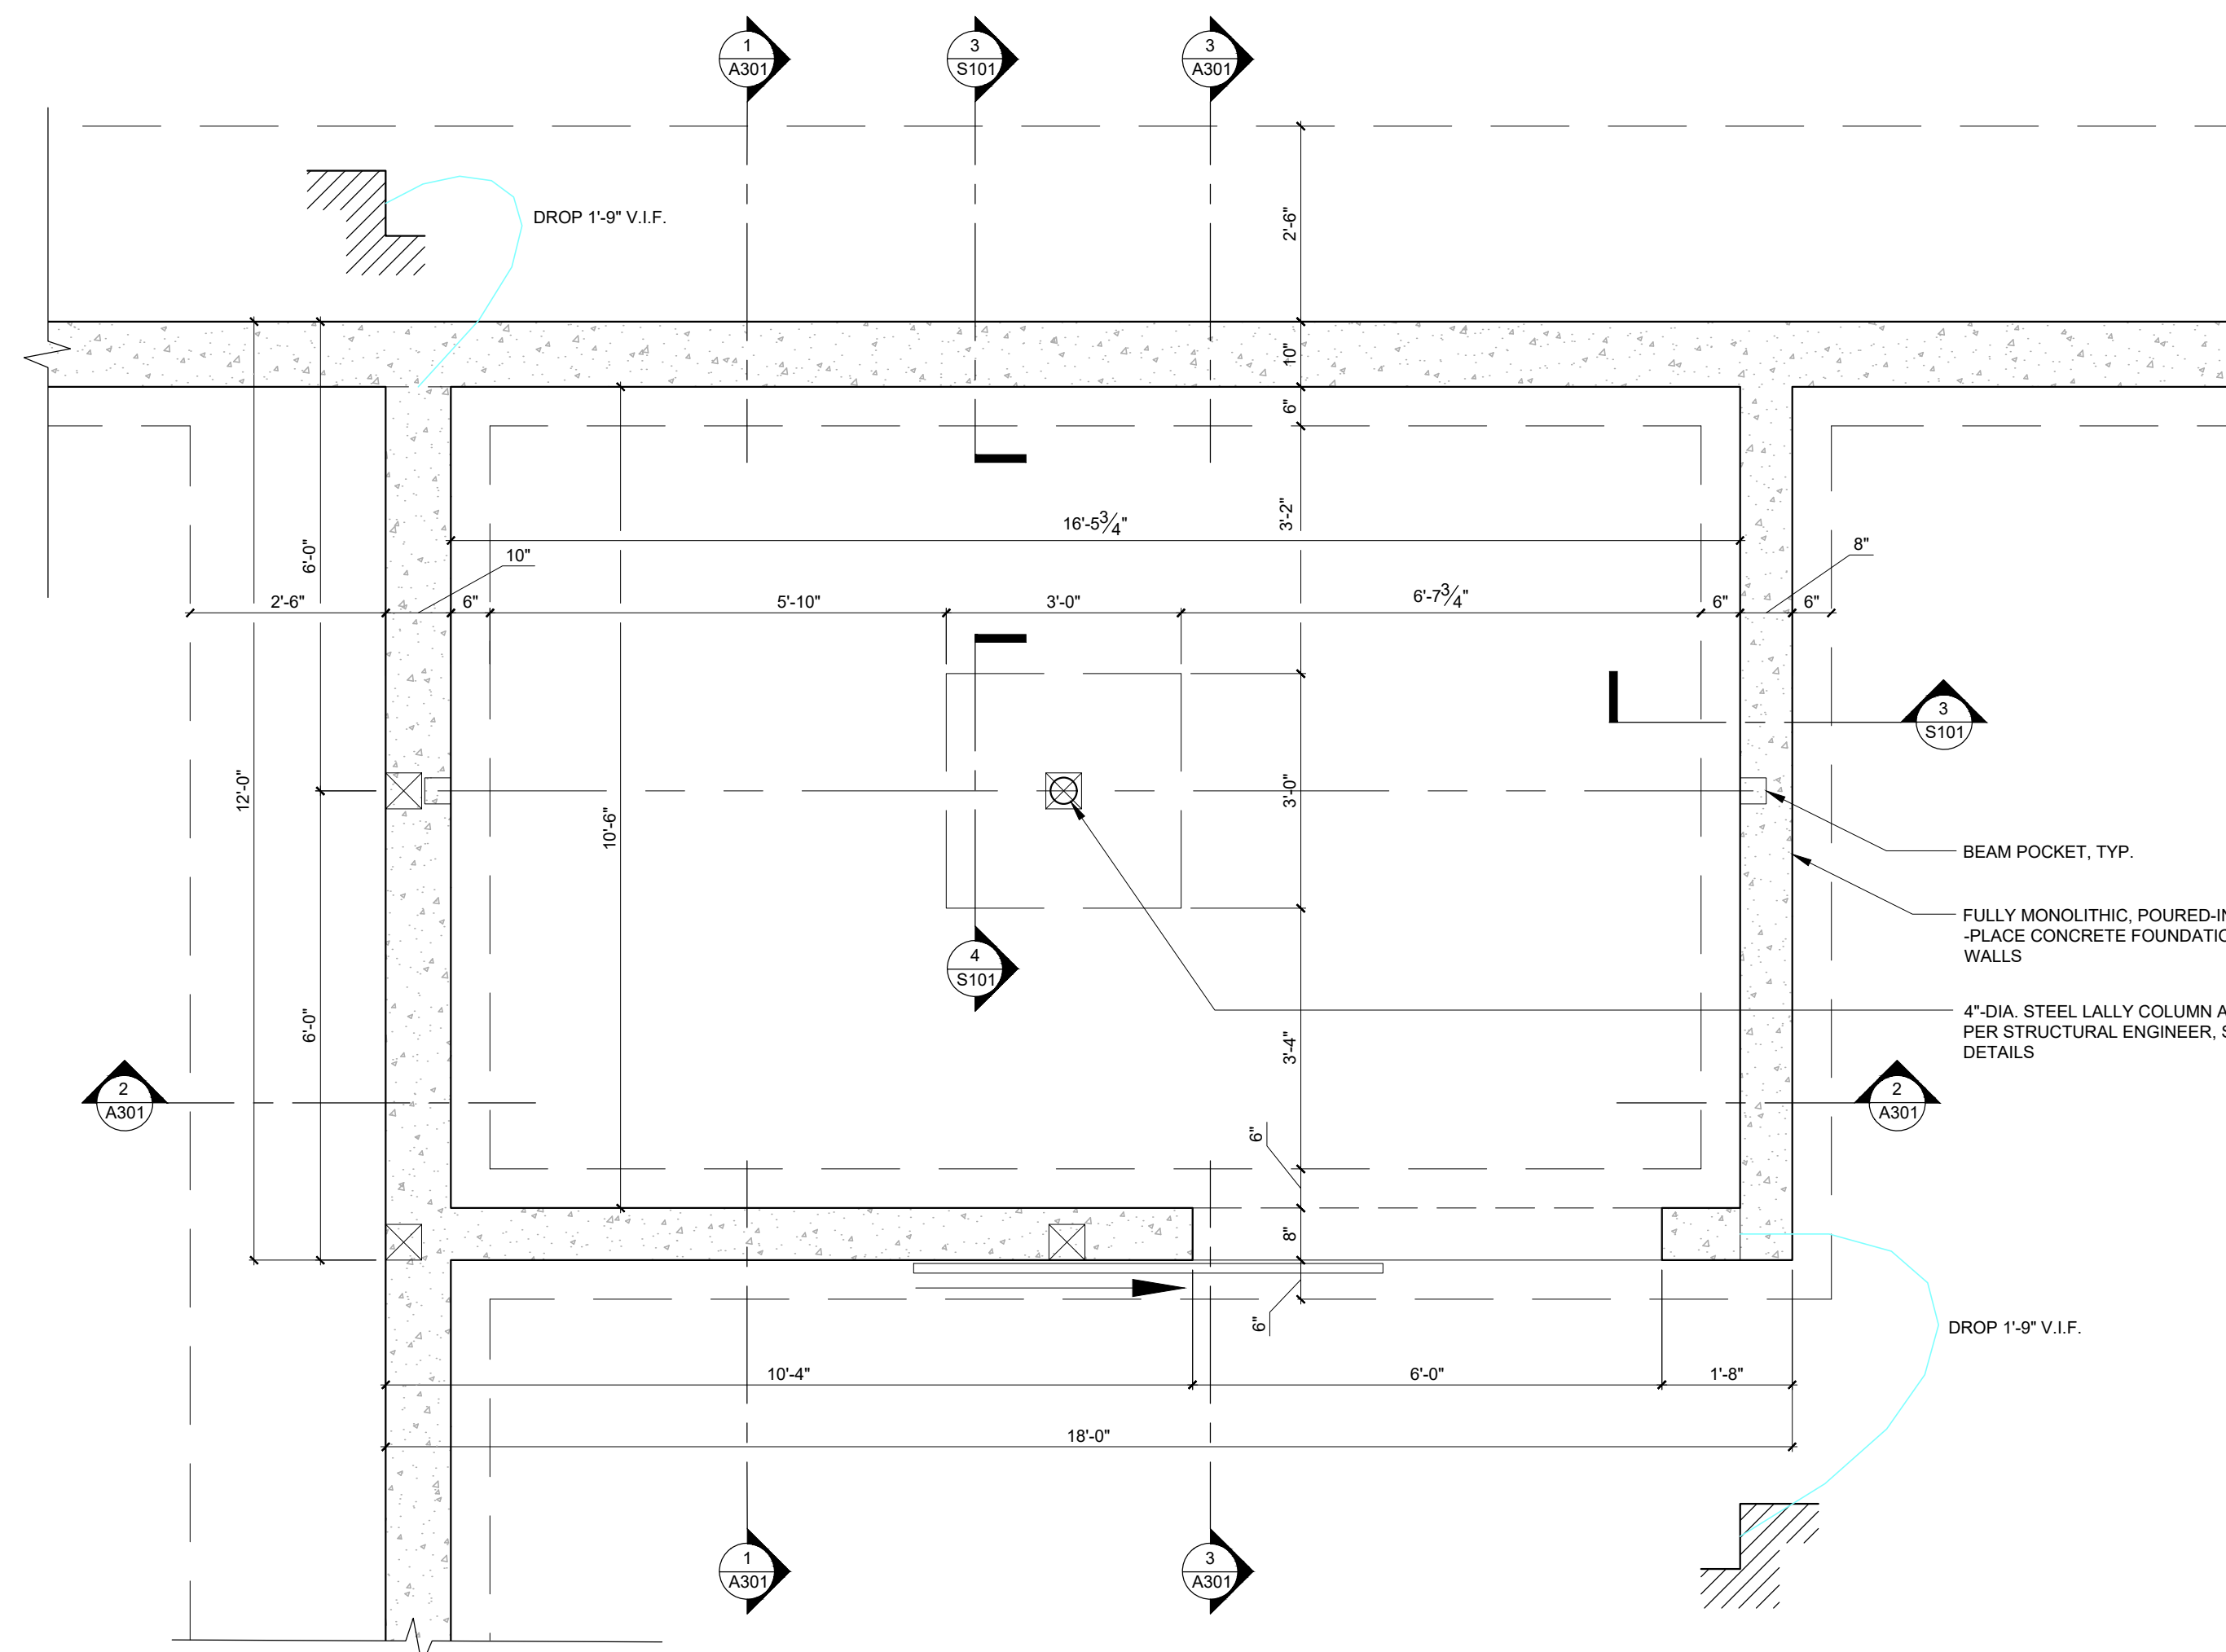

1 FOUNDATION PLAN
SCALE: 1/2" = 1'-0"

revisions

rev #	remarks	date

THIS DRAWING IS AN INSTRUMENT OF PROFESSIONAL SERVICE AND SHALL REMAIN THE PROPERTY OF ALLEE ARCHITECTURE + DESIGN WHETHER THE PROJECT FOR WHICH IT IS PREPARED IS EXECUTED OR NOT. NO CHANGES, ADDITIONS, OR DELETIONS MAY BE MADE EXCEPT BY AA+D. THIS DRAWING SHALL NOT BE REPRODUCED BY ANYONE FOR OTHER PROJECTS, FOR ADDITIONS TO THIS PROJECT, OR FOR COMPLETION OF THIS PROJECT BY OTHERS WITHOUT WRITTEN CONSENT.

© COPYRIGHT 2022 ALLEE ARCHITECTURE

not for construction
PROGRESS PRINT

project number
PROJECT # 23-009

date
09.12.23

scale
1/2" = 1'-0"

drawing title
FRAMING PLAN

MENEMSHA POOL HOUSE


100 BEACH PLUM LANE
CHILMARK, MA
02535

design team


Allee Architecture + Design, LLC

56 main Street, Millerton, NY
9 State Road, Chilmark, MA
6A Ferry Street, Essex, CT

Mailing Address
PO Box 1626
Lakeville, CT 06039
alleedesign.com
T 860.435.0640

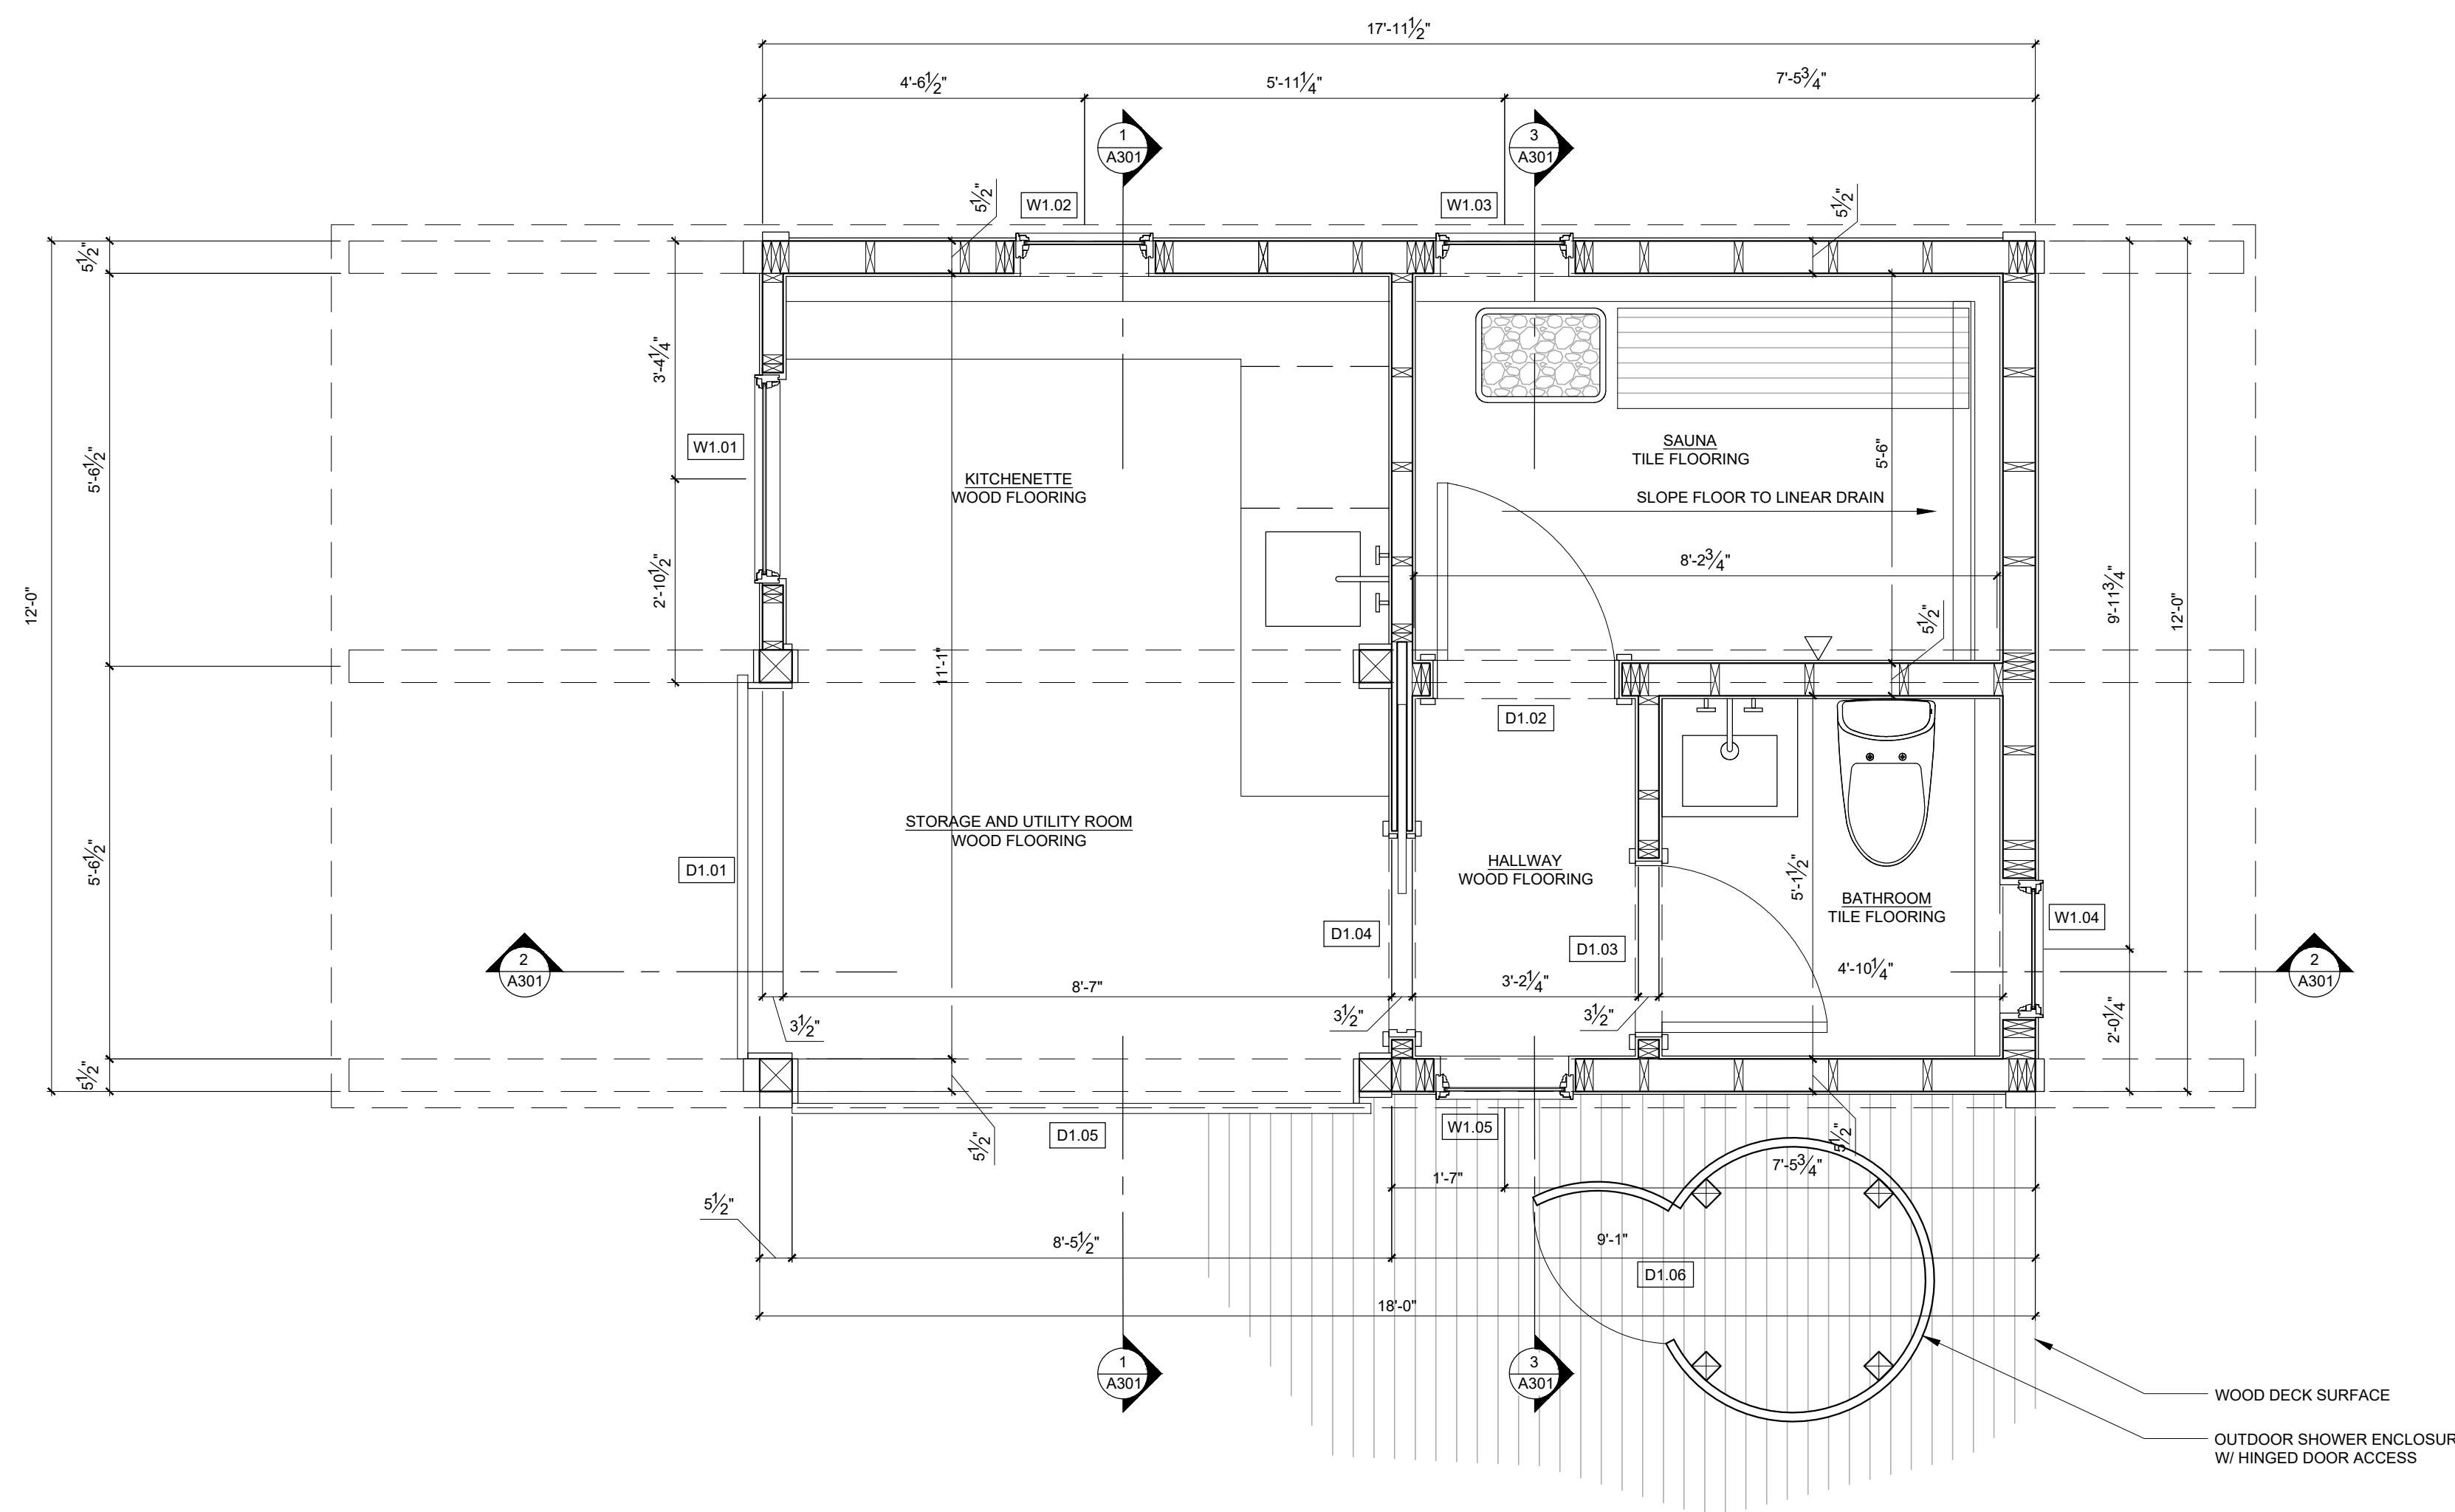

2 1ST FLOOR PLAN
SCALE: 1/2" = 1'-0"

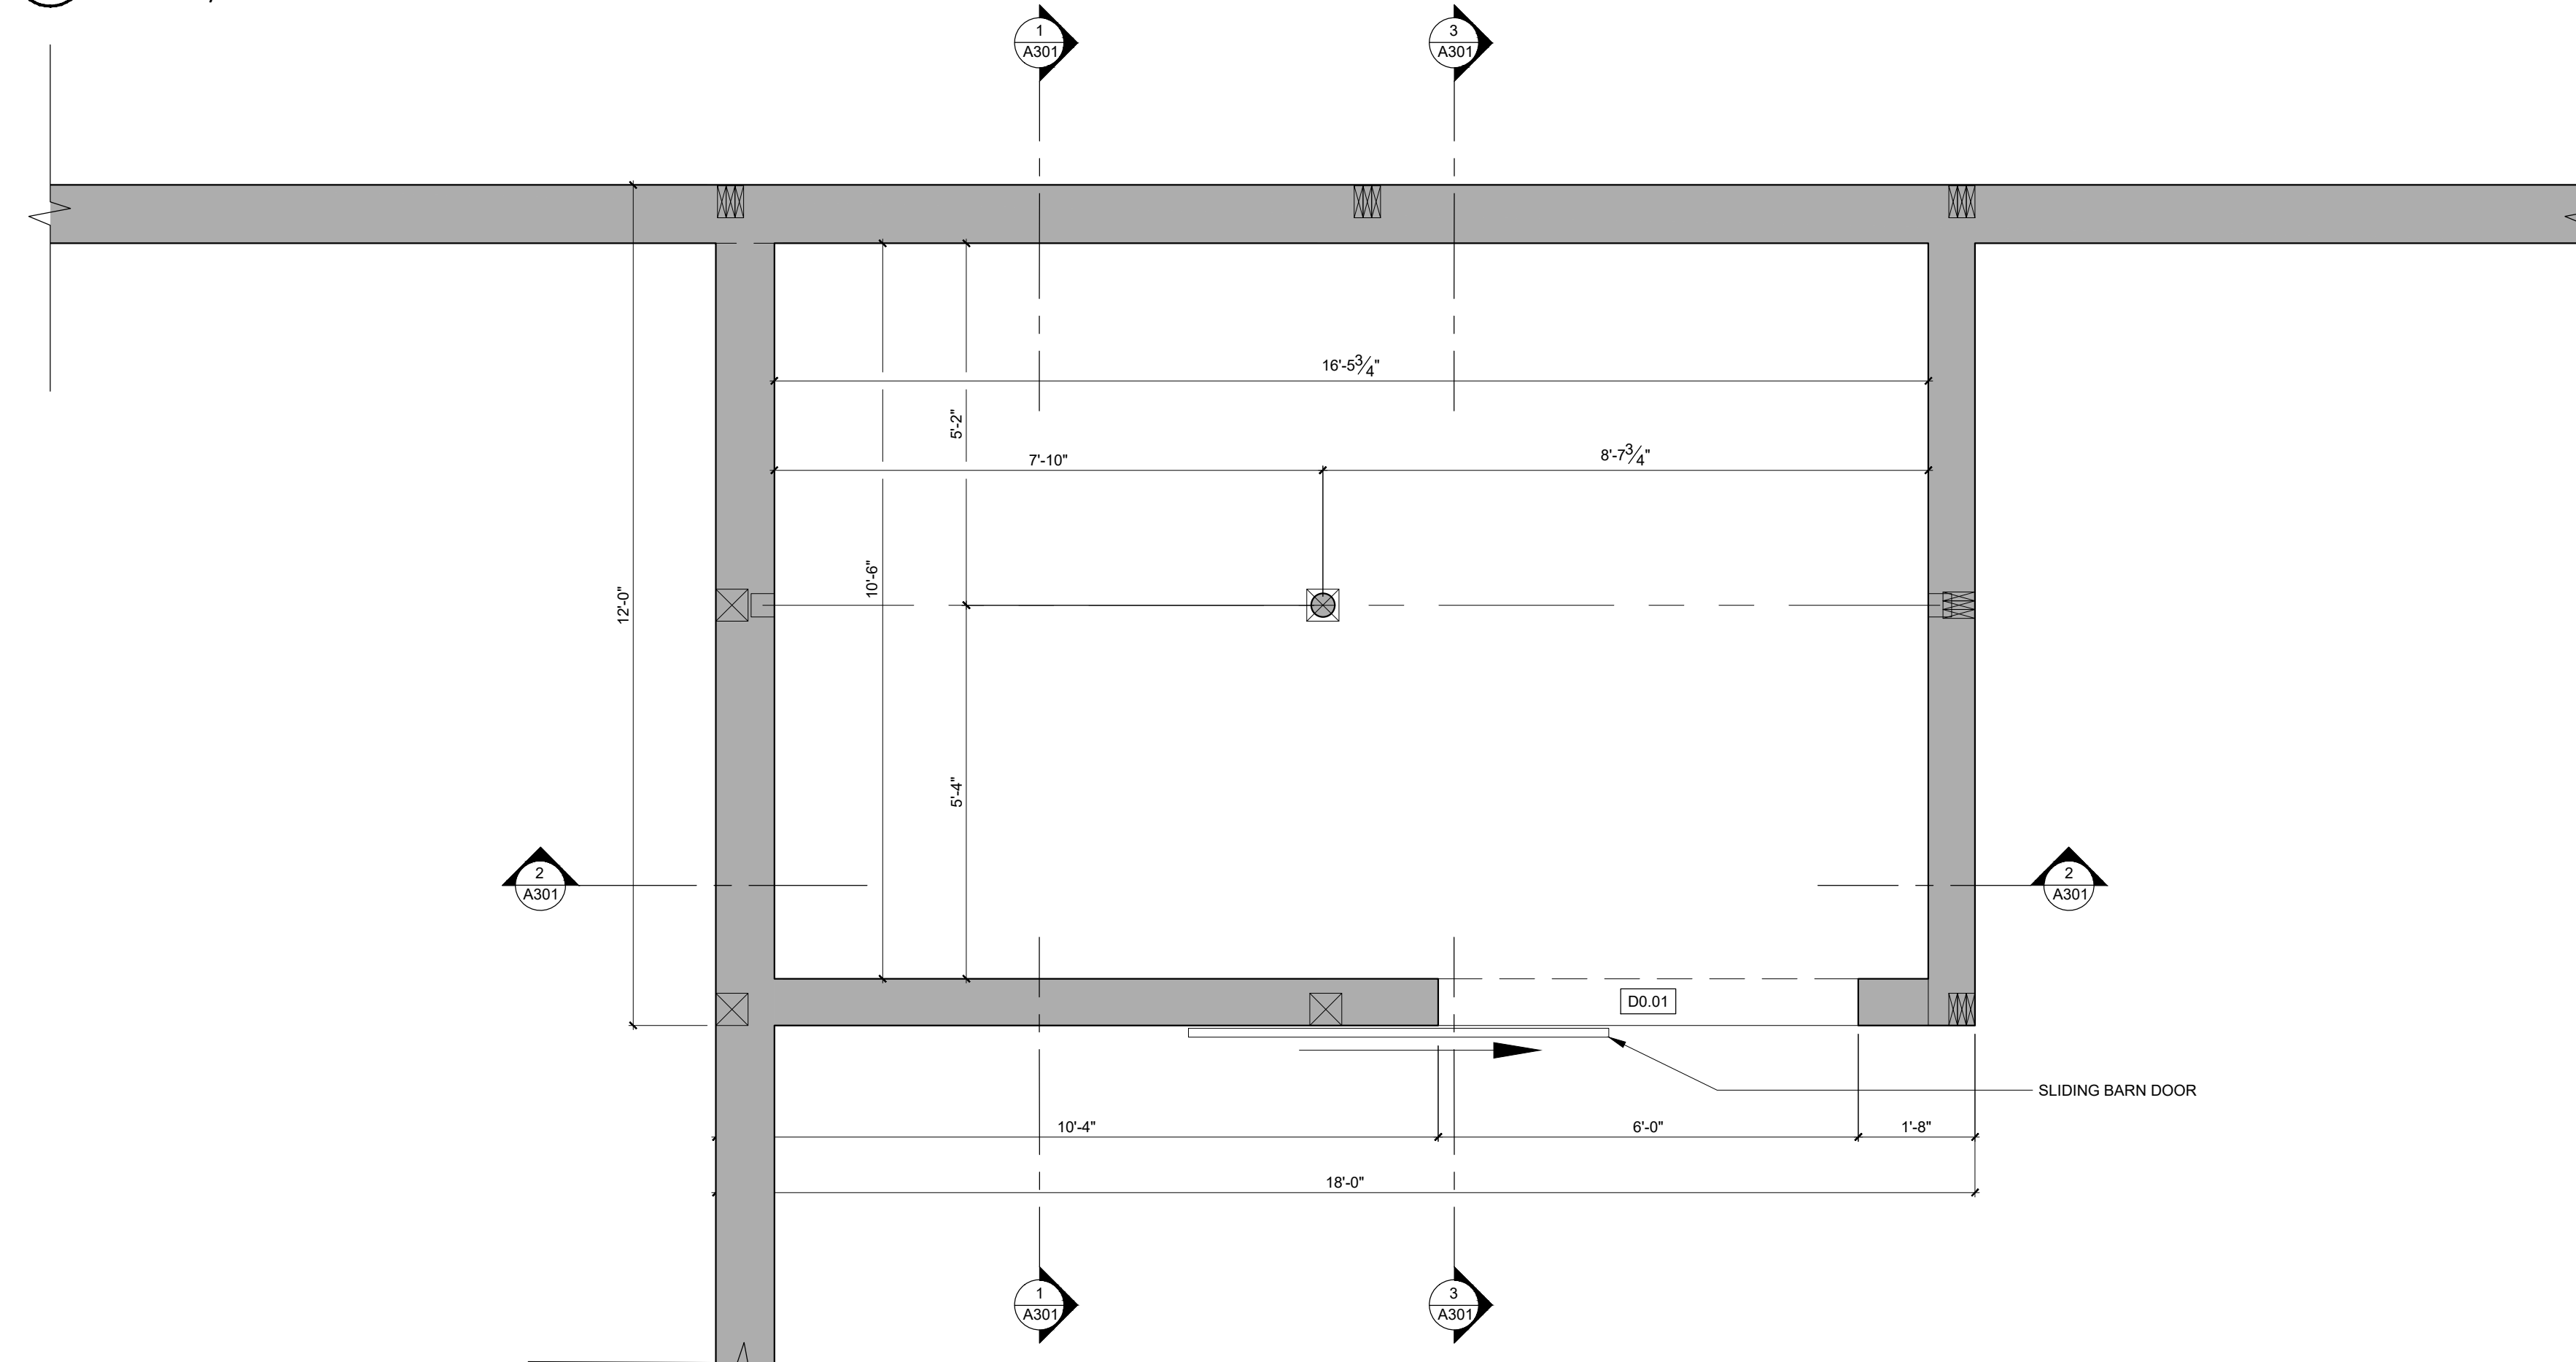

1 BASEMENT FLOOR PLAN
SCALE: 1/2" = 1'-0"

revisions

rev #	remarks	date

THIS DRAWING IS AN INSTRUMENT OF PROFESSIONAL SERVICE AND SHALL REMAIN THE PROPERTY OF ALLEE ARCHITECTURE + DESIGN WHETHER THE PROJECT FOR WHICH IT IS PREPARED IS EXECUTED OR NOT. NO CHANGES, ADDITIONS, OR DELETIONS MAY BE MADE EXCEPT BY AA+D. THIS DRAWING SHALL NOT BE REPRODUCED BY ANYONE FOR OTHER PROJECTS, FOR ADDITIONS TO THIS PROJECT, OR FOR COMPLETION OF THIS PROJECT BY OTHERS WITHOUT WRITTEN CONSENT.

© COPYRIGHT 2022 ALLEE ARCHITECTURE

not for construction
PROGRESS PRINT

project number

PROJECT # 23-009

date

09.12.23

scale

1/2" = 1'-0"

drawing title

FOUNDATION AND
FIRST FLOOR PLAN

MENEMSHA POOL HOUSE



100 BEACH PLUM LANE
CHILMARK, MA
02535

design team

Allee Architecture + Design, LLC

56 main Street, Millerton, NY
9 State Road, Chilmark, MA
6A Ferry Street, Essex, CT

Mailing Address
PO Box 1626
Lakeville, CT 06039
alleedesign.com
T 860.435.0640

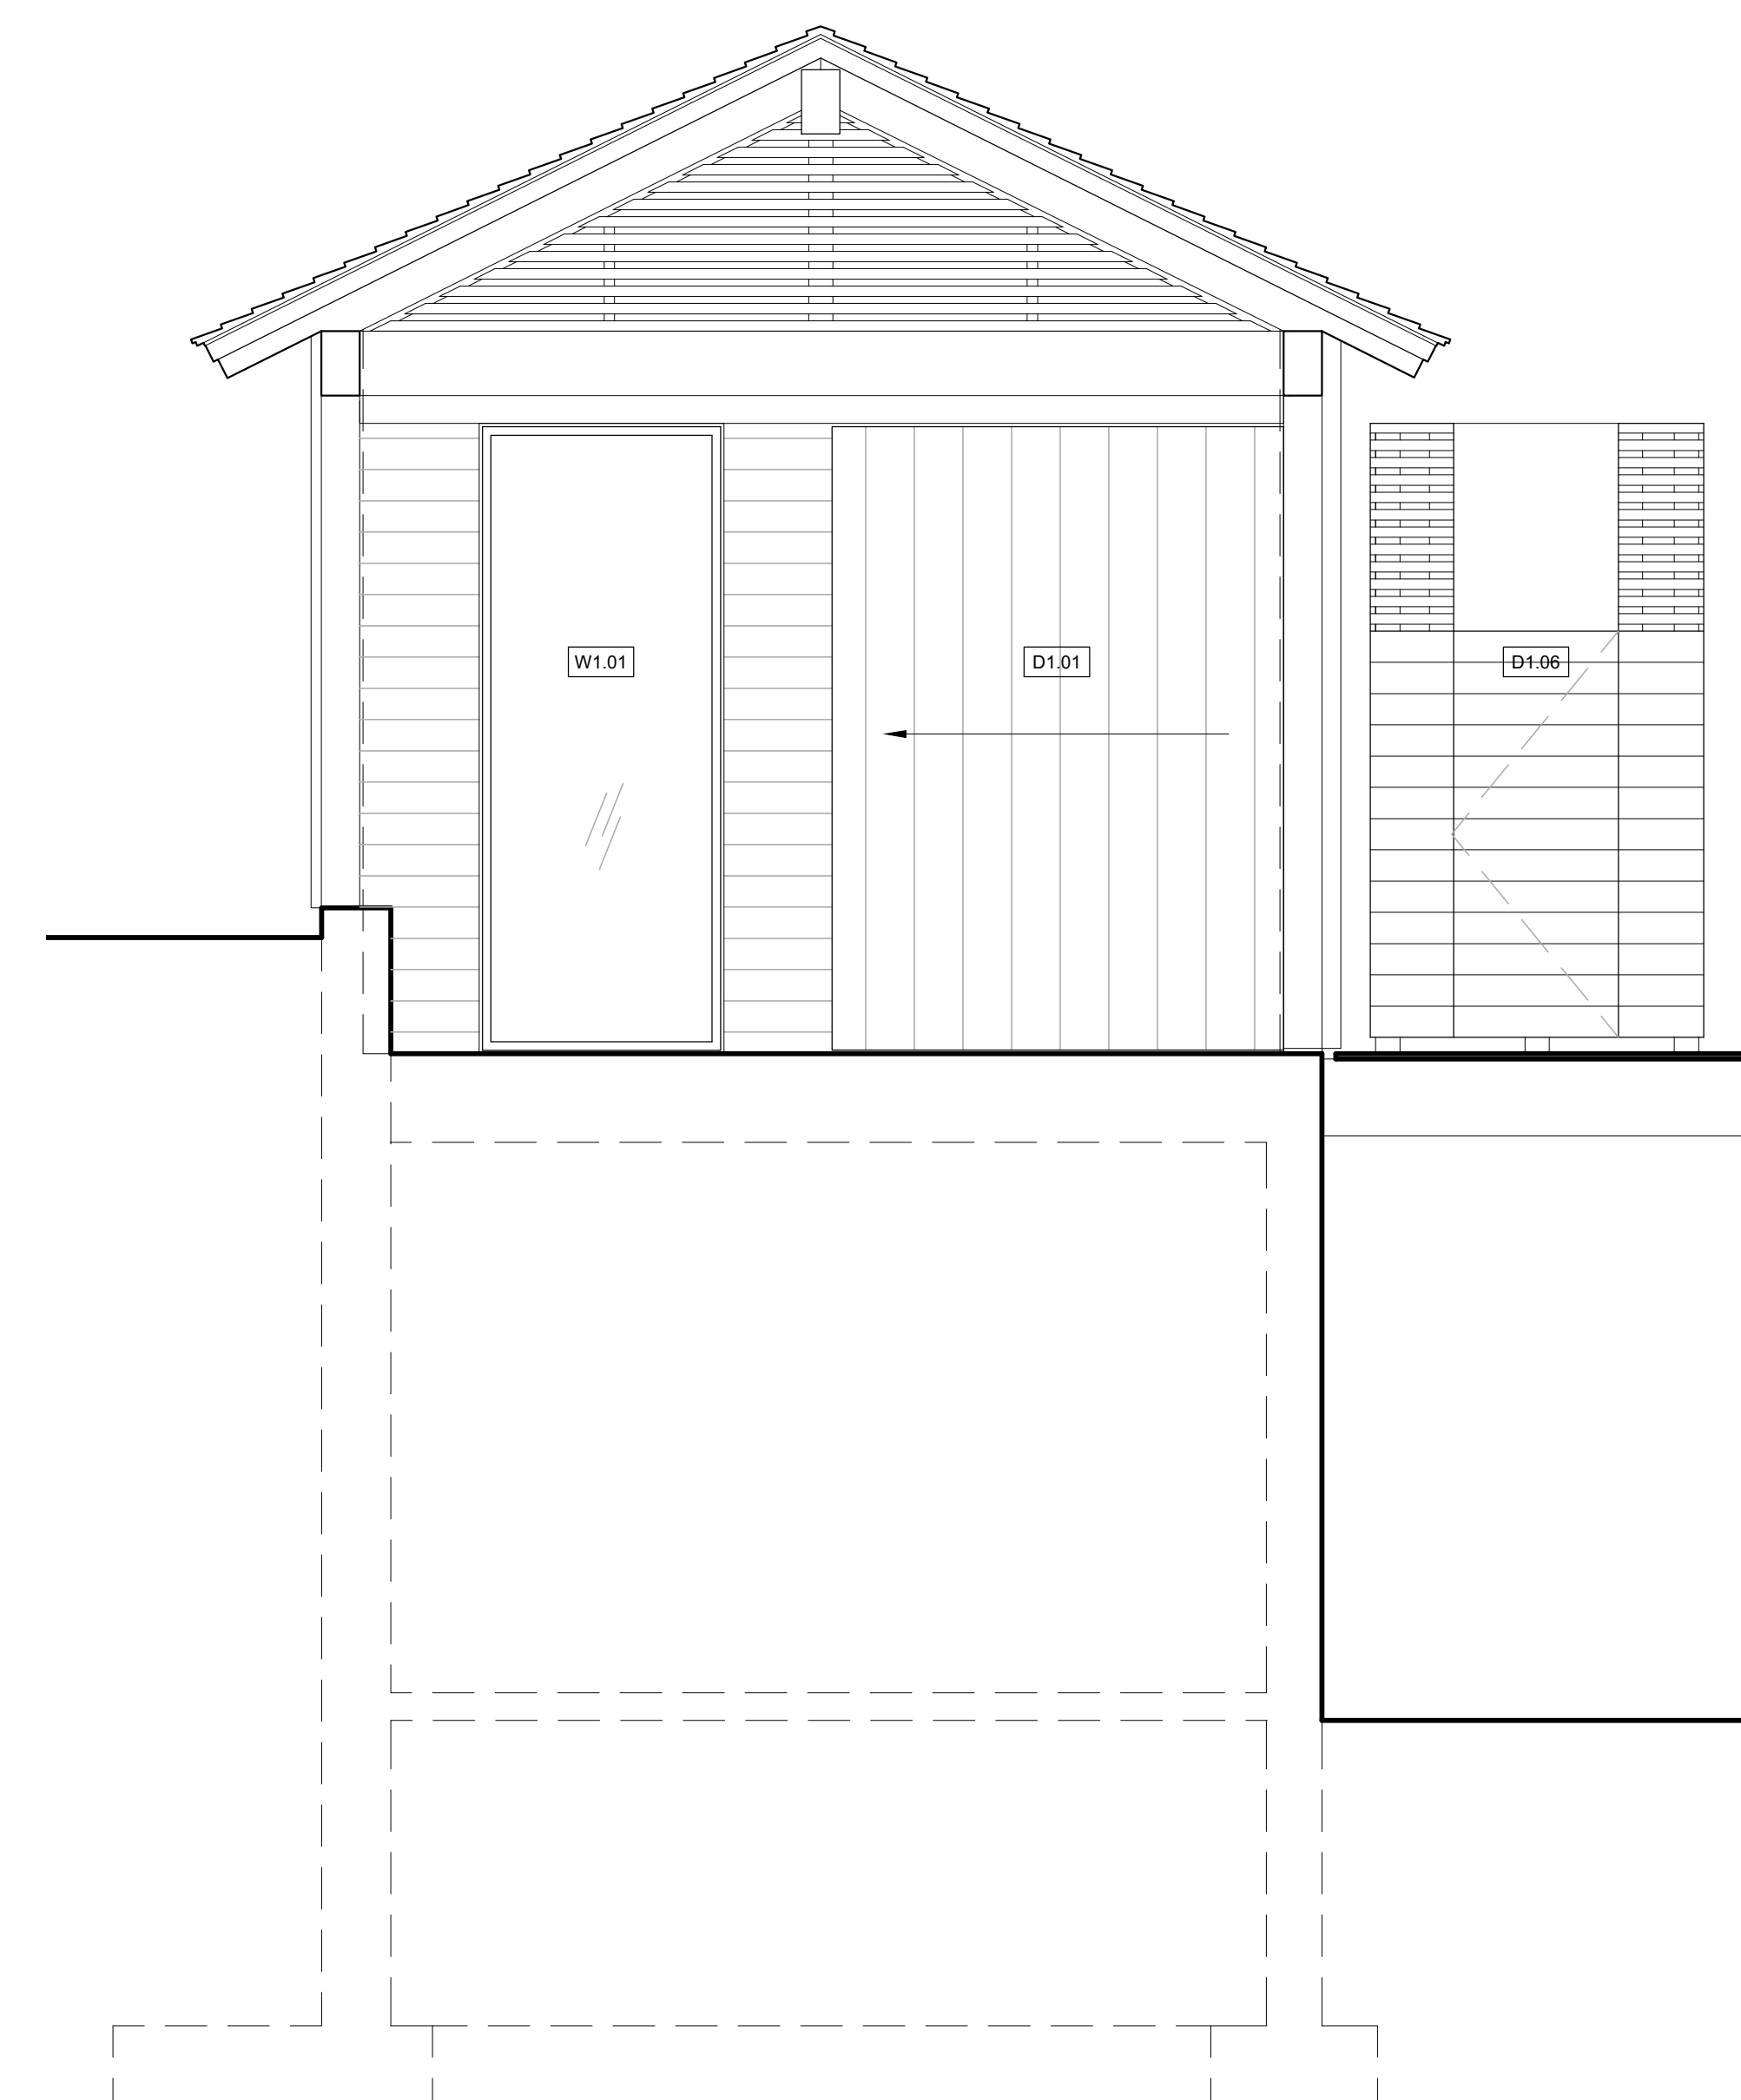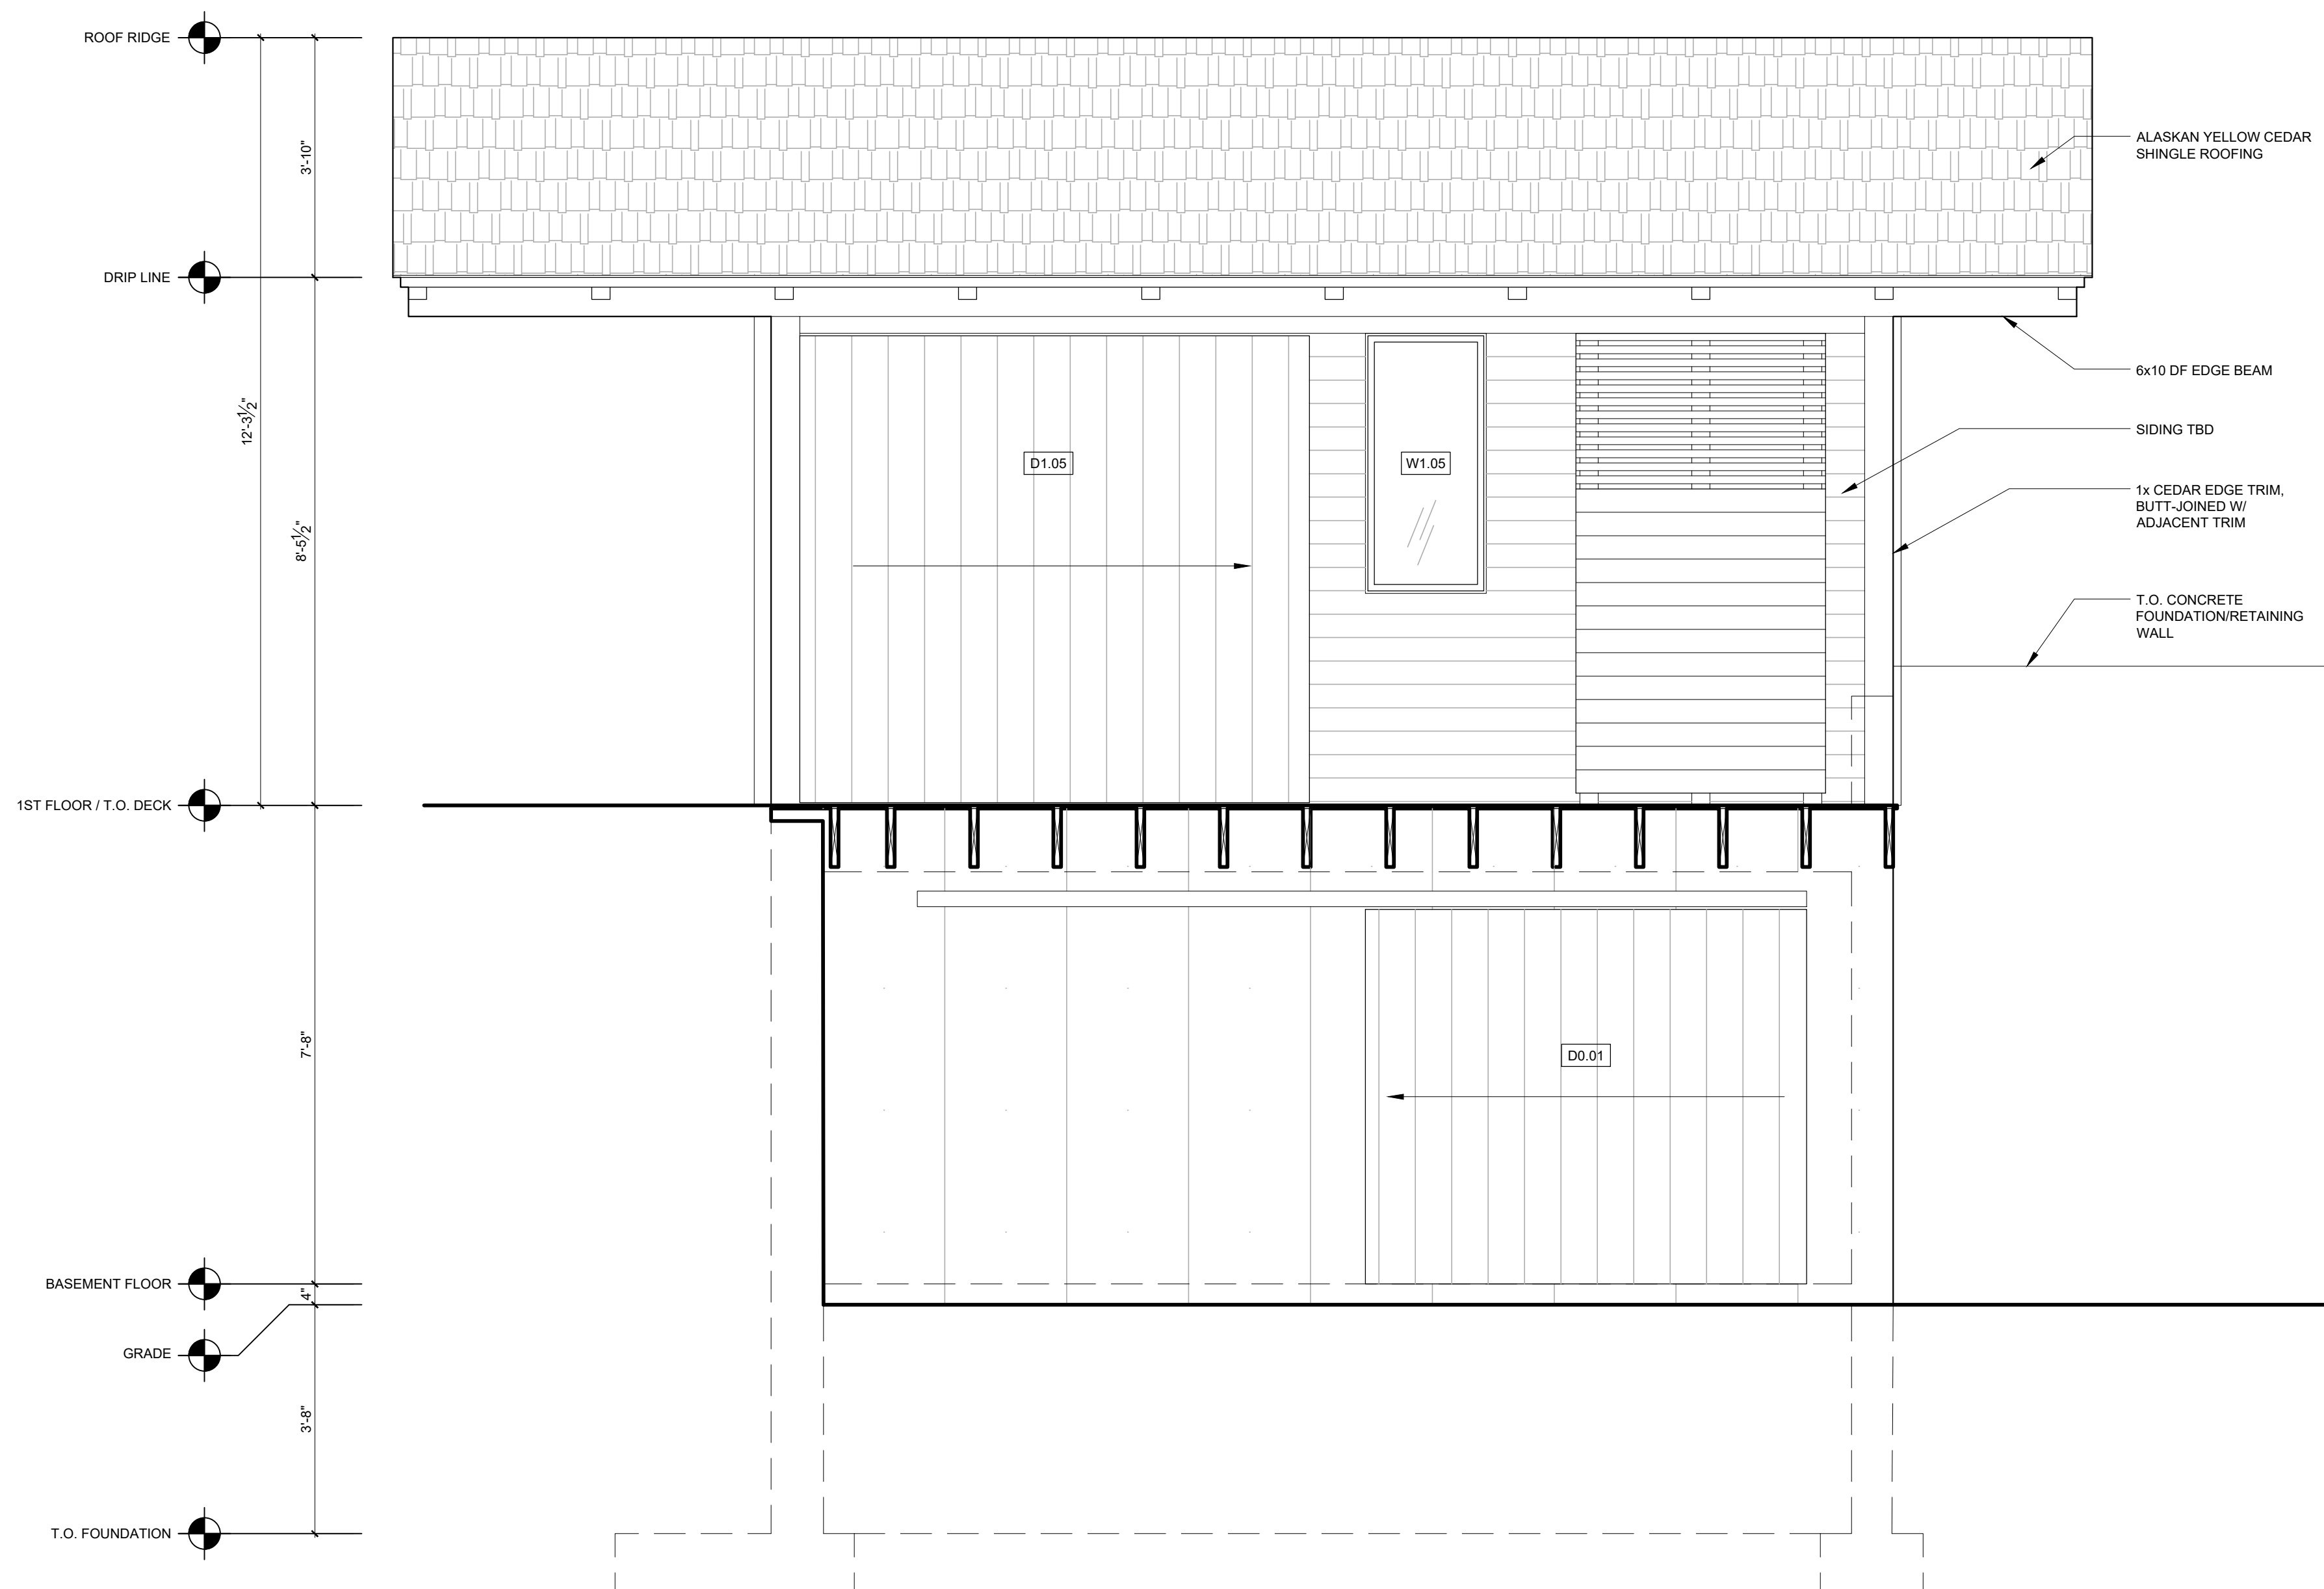

2 EAST ELEVATION
SCALE: 1/2" = 1'-0"

1 NORTH ELEVATION
SCALE: 1/2" = 1'-0"

revisions		
rev #	remarks	date

THIS DRAWING IS AN INSTRUMENT OF PROFESSIONAL SERVICE AND SHALL REMAIN THE PROPERTY OF ALLEE ARCHITECTURE + DESIGN WHETHER THE PROJECT FOR WHICH IT IS PREPARED IS EXECUTED OR NOT. NO CHANGES, ADDITIONS, OR DELETIONS MAY BE MADE EXCEPT BY AA+D. THIS DRAWING SHALL NOT BE REPRODUCED BY ANYONE FOR OTHER PROJECTS, FOR ADDITIONS TO THIS PROJECT, OR FOR COMPLETION OF THIS PROJECT BY OTHERS WITHOUT WRITTEN CONSENT.

© COPYRIGHT 2022 ALLEE ARCHITECTURE

not for construction
PROGRESS PRINT

project number
PROJECT # 23-009

date
09.12.23

scale
1/2" = 1'-0"

drawing title
ELEVATIONS

MENEMSHA POOL HOUSE


100 BEACH PLUM LANE
 CHILMARK, MA
 02535

design team


Allee Architecture + Design, LLC

56 main Street, Millerton, NY
 9 State Road, Chilmark, MA
 6A Ferry Street, Essex, CT

Mailing Address
 PO Box 1626
 Lakeville, CT 06039
 alleedesign.com
 T 860.435.0640

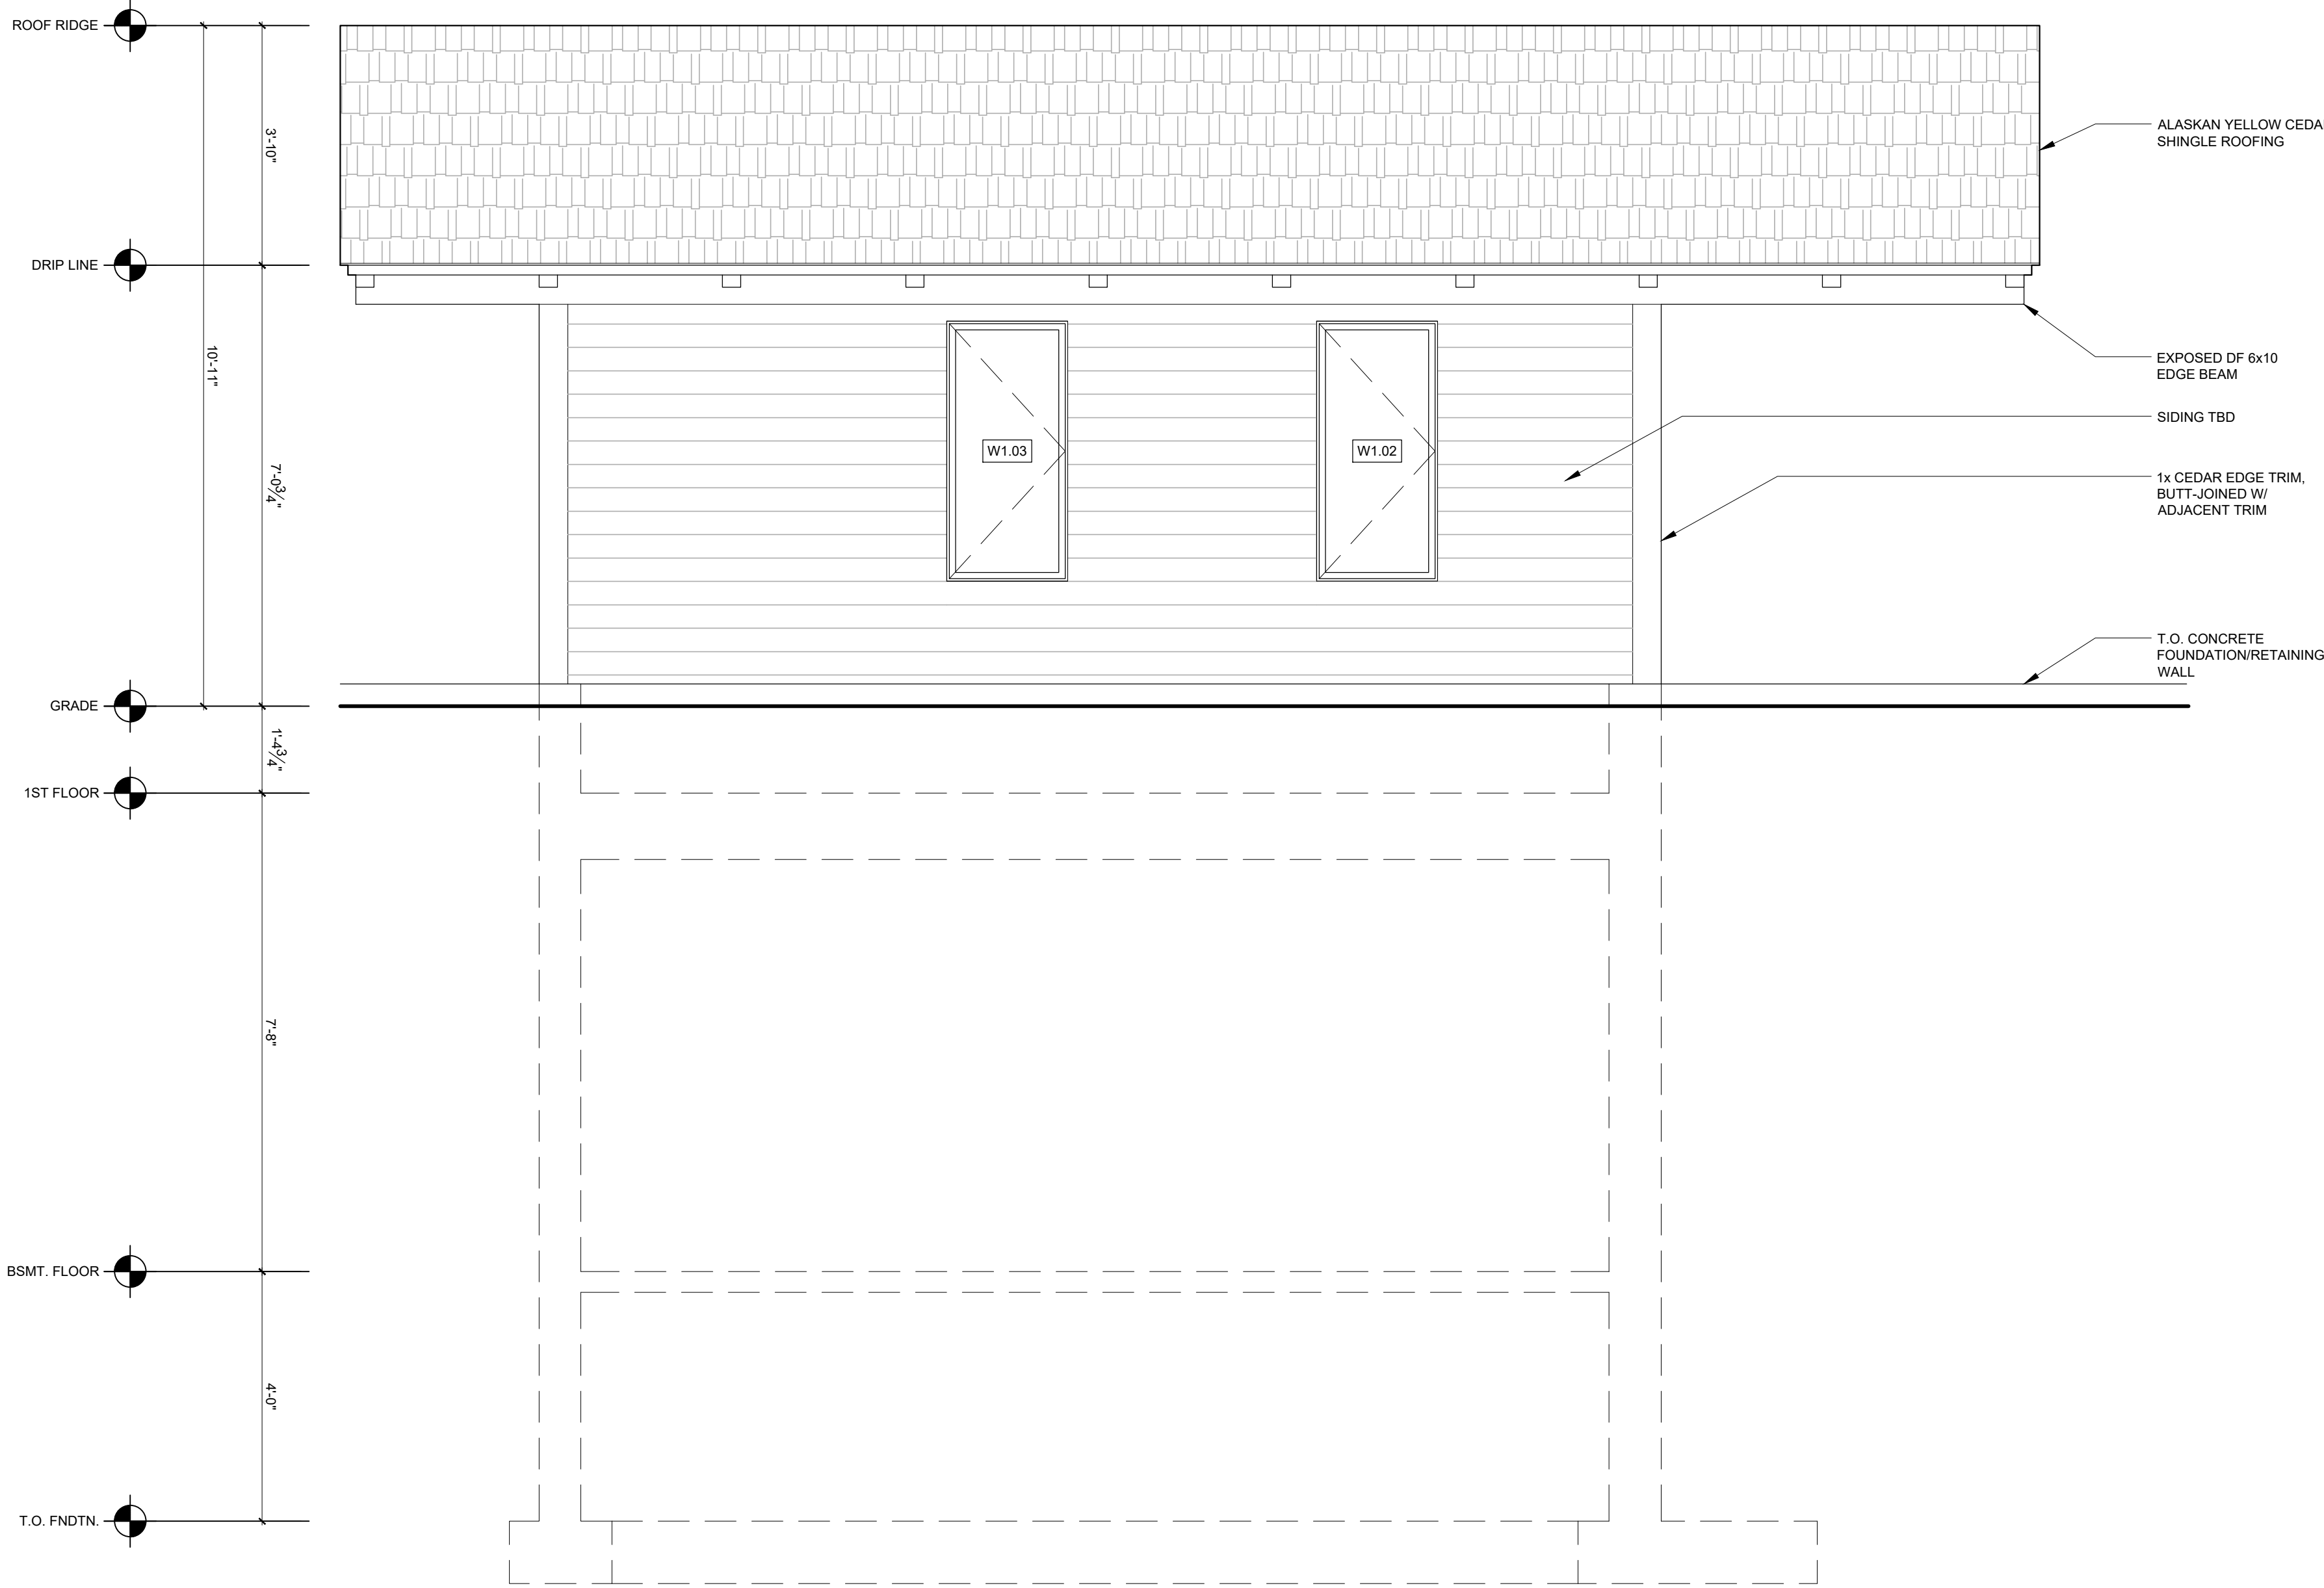

2 WEST ELEVATION
 SCALE: 1/2" = 1'-0"

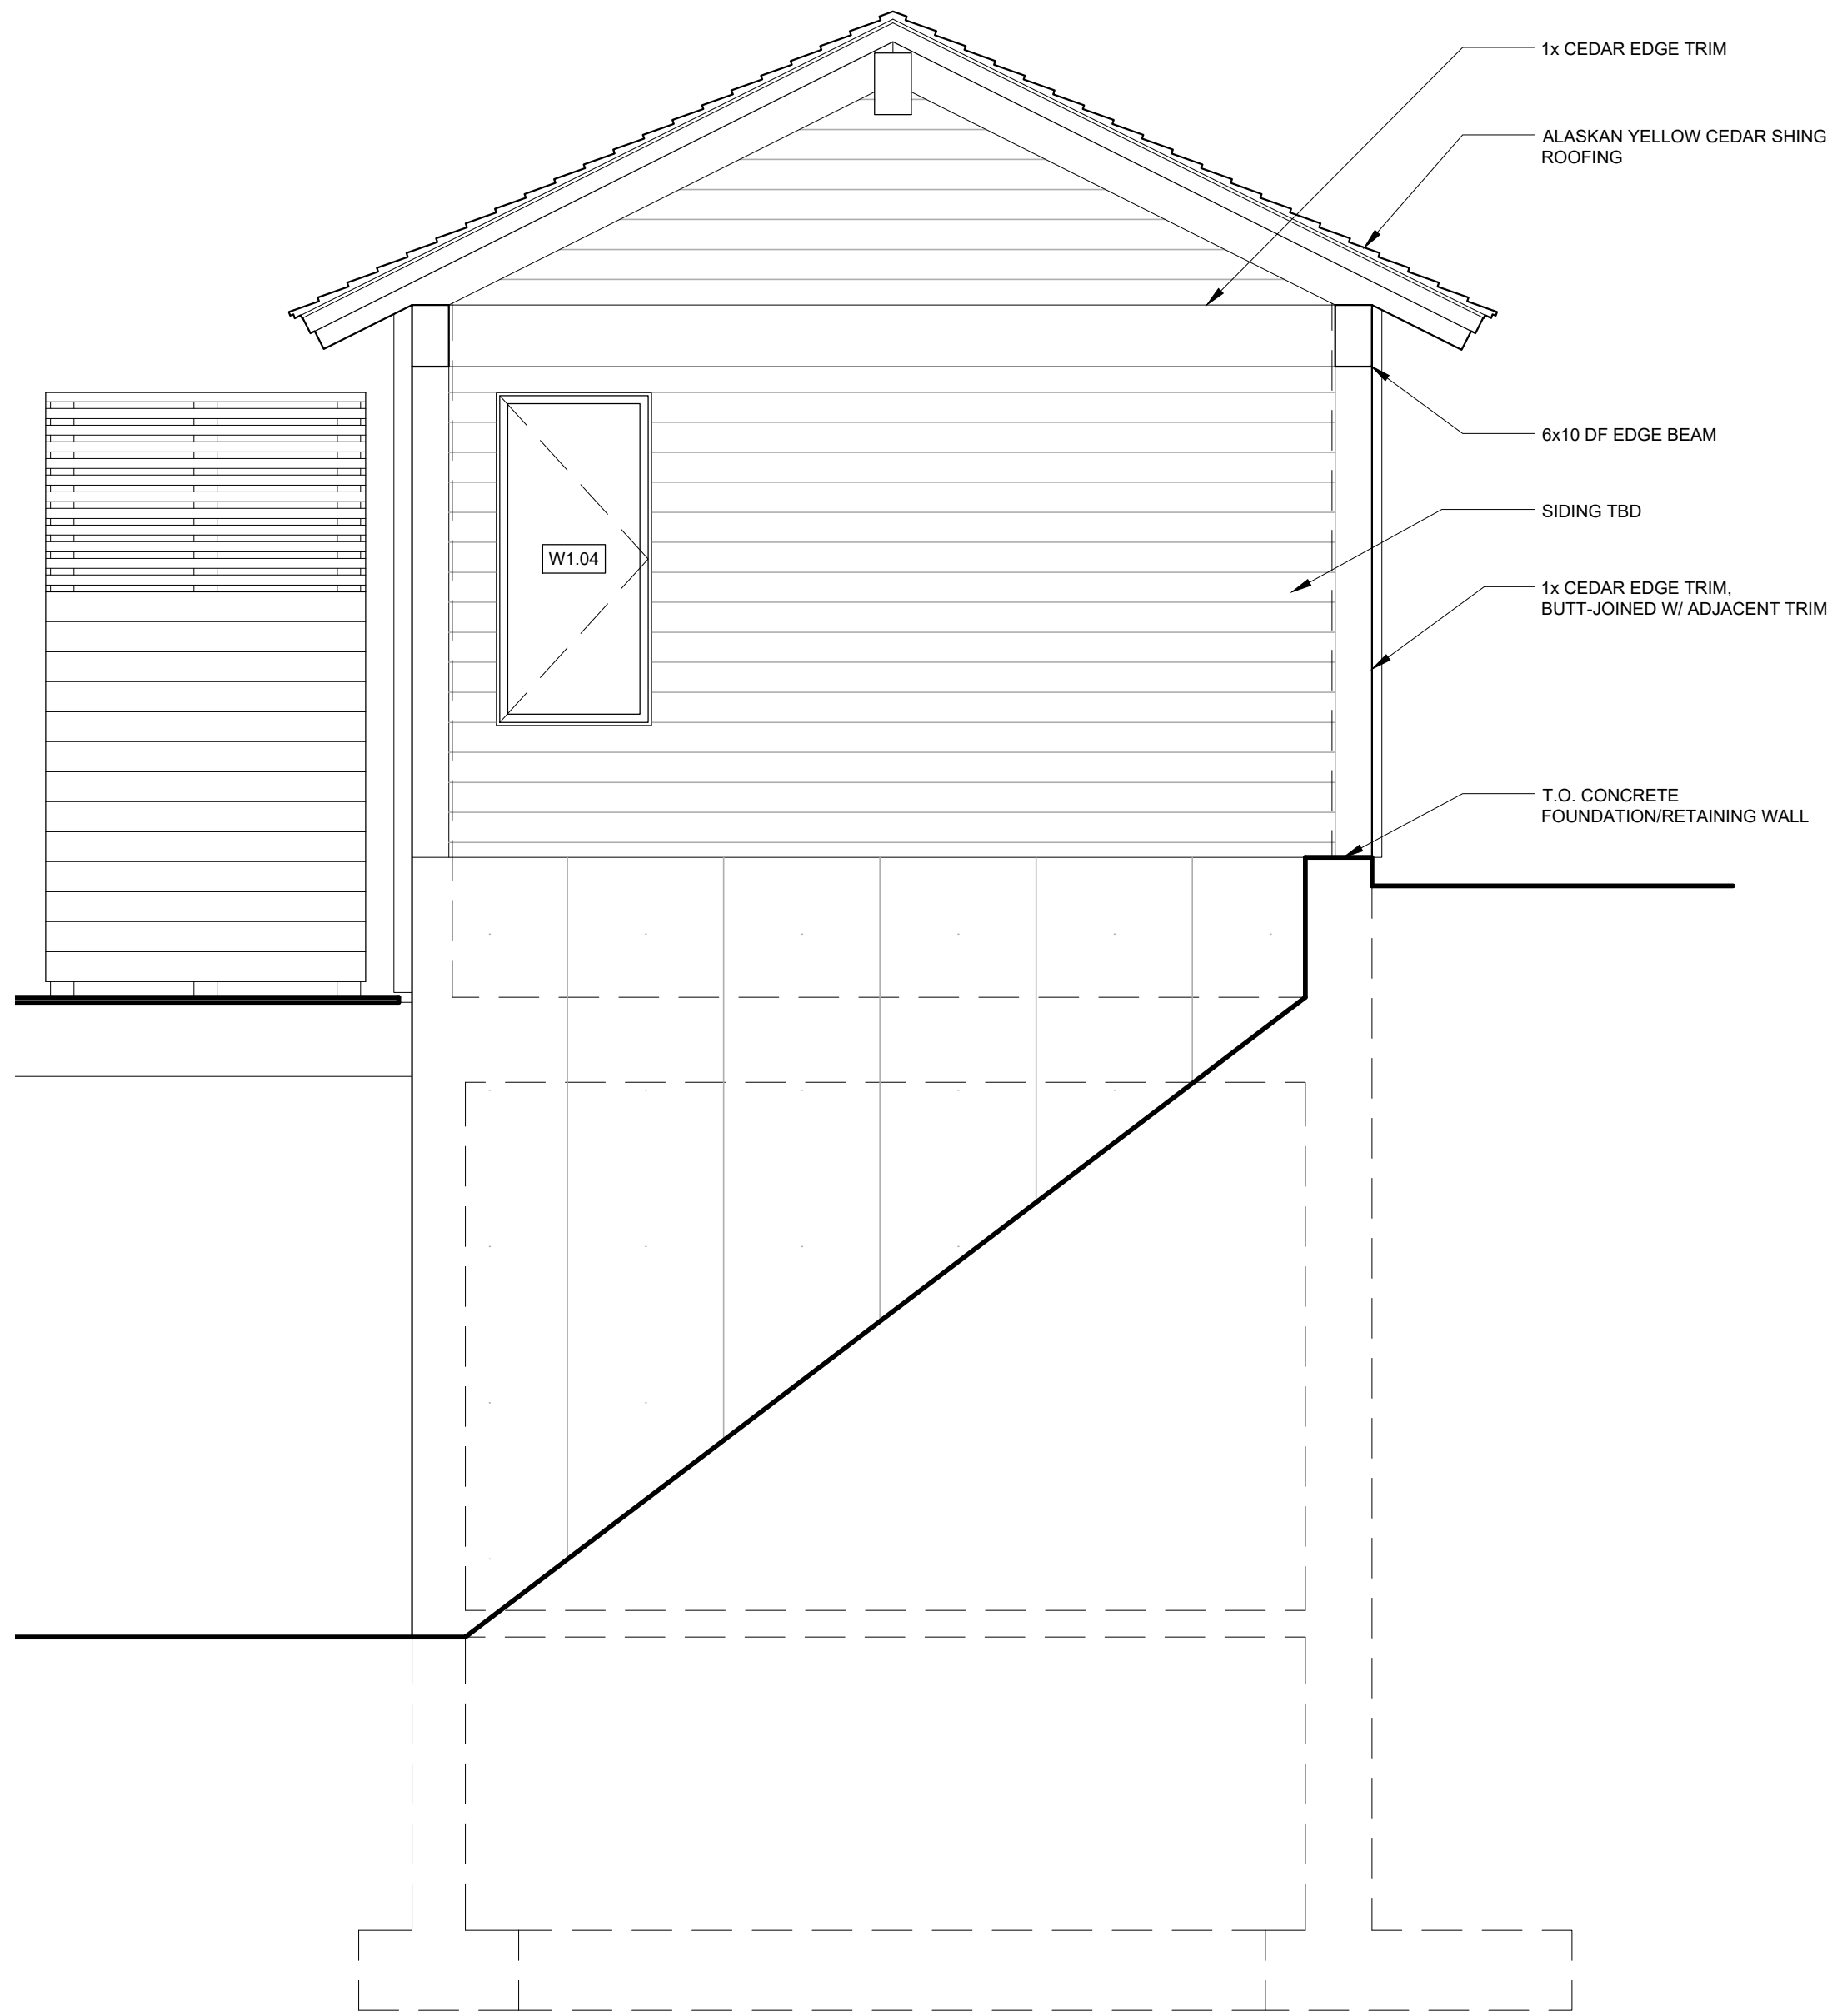

1 SOUTH ELEVATION
 SCALE: 1/2" = 1'-0"

revisions

rev #	remarks	date

THIS DRAWING IS AN INSTRUMENT OF PROFESSIONAL SERVICE AND SHALL REMAIN THE PROPERTY OF ALLEE ARCHITECTURE + DESIGN WHETHER THE PROJECT FOR WHICH IT IS PREPARED IS EXECUTED OR NOT. NO CHANGES, ADDITIONS, OR DELETIONS MAY BE MADE EXCEPT BY AA+D. THIS DRAWING SHALL NOT BE REPRODUCED BY ANYONE FOR OTHER PROJECTS, FOR ADDITIONS TO THIS PROJECT, OR FOR COMPLETION OF THIS PROJECT BY OTHERS WITHOUT WRITTEN CONSENT.

© COPYRIGHT 2022 ALLEE ARCHITECTURE

not for construction
 PROGRESS PRINT

project number

PROJECT # 23-009

date


09.12.23

scale


1/2" = 1'-0"

drawing title


ELEVATIONS

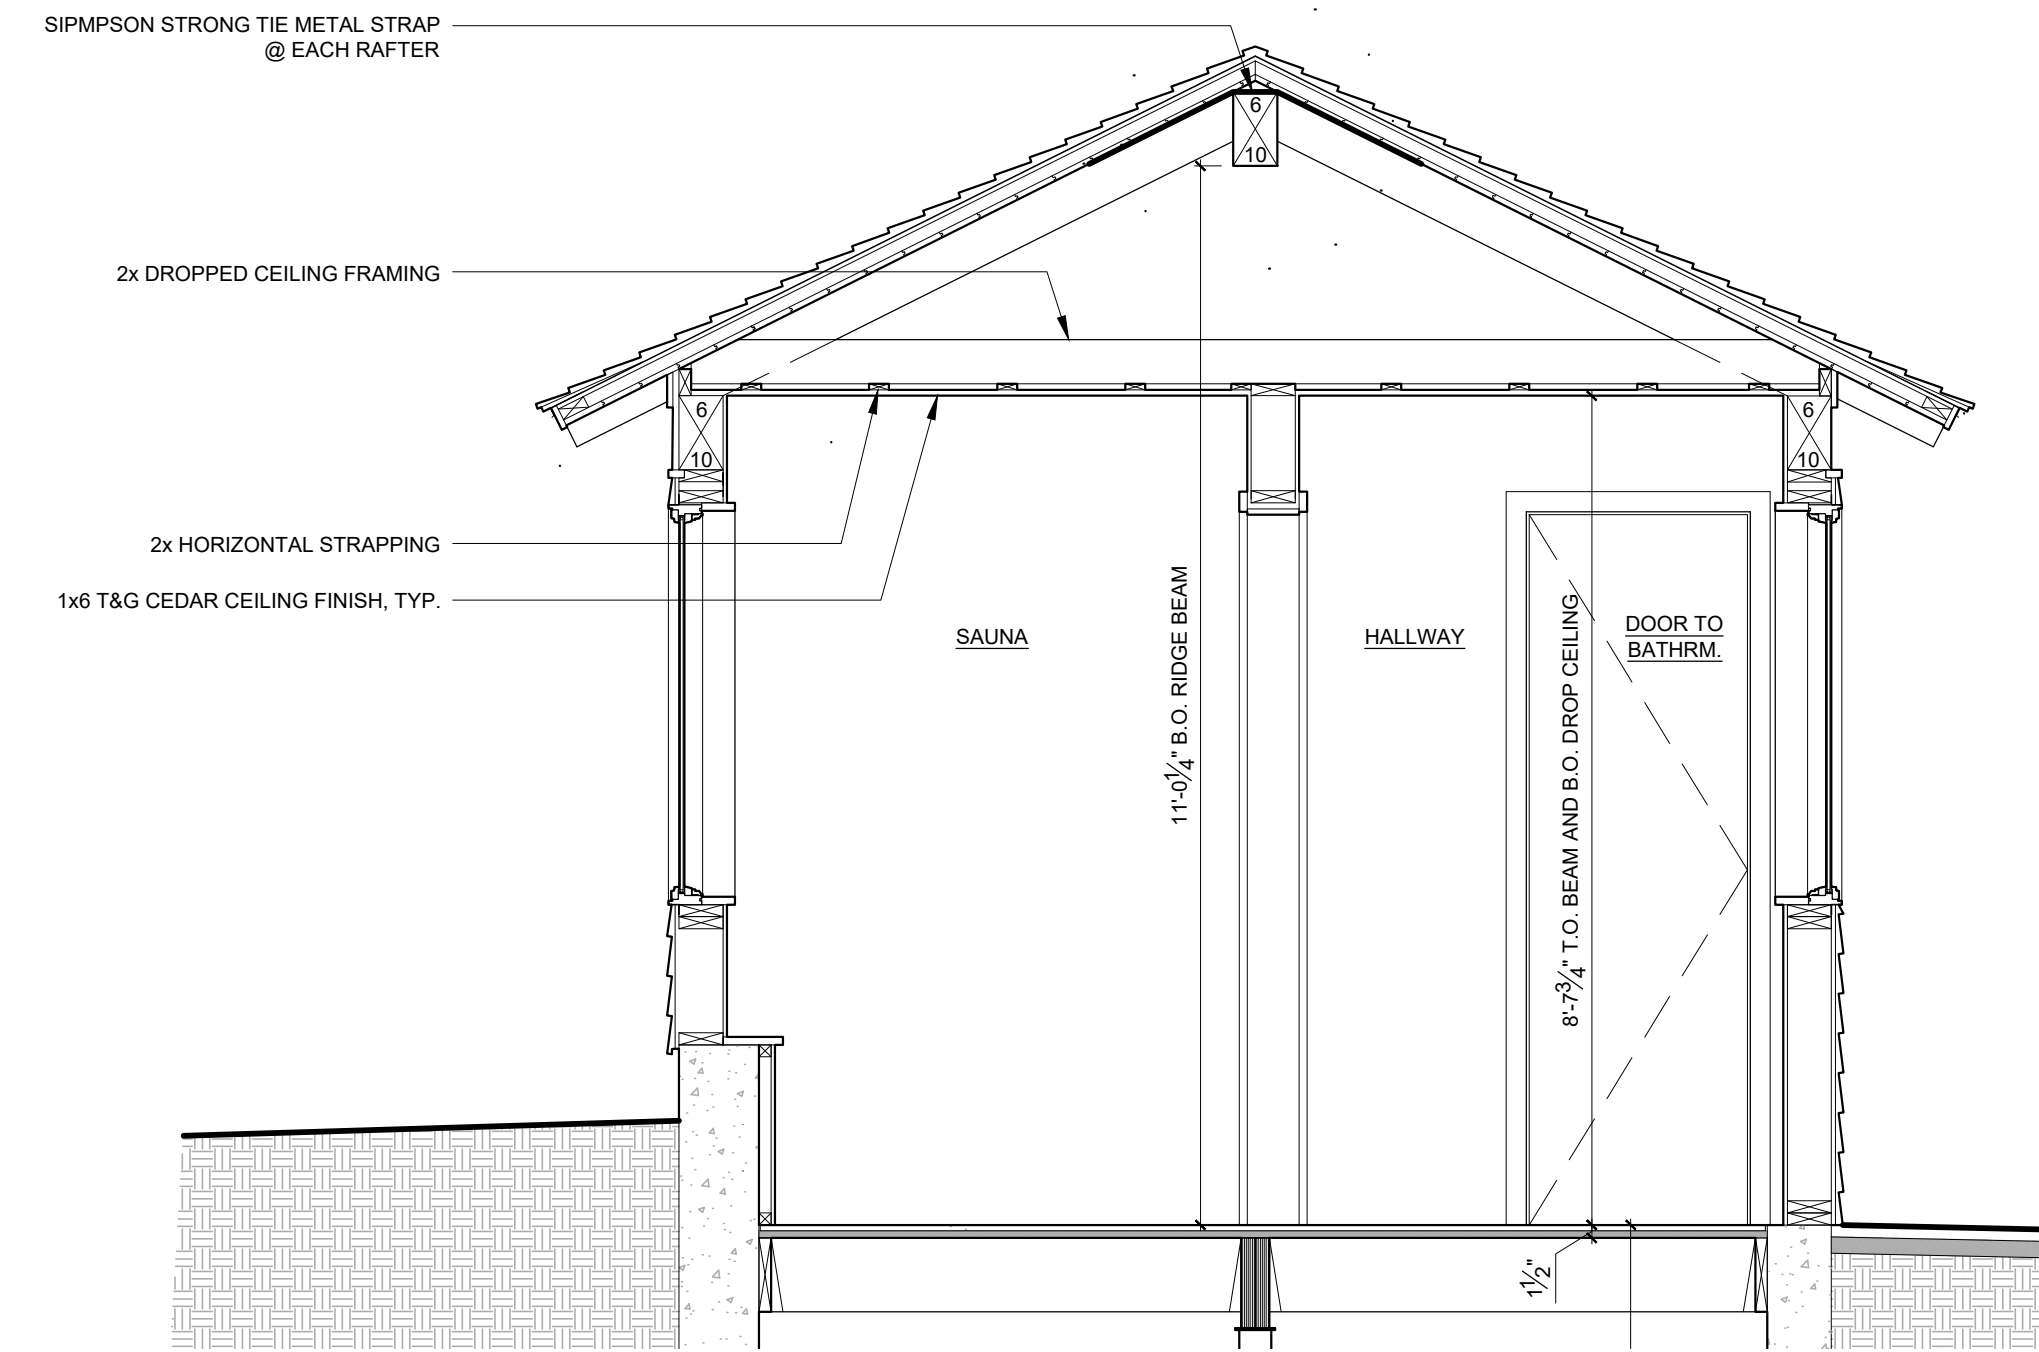

3 TRANSVERSE SECTION
SCALE: 1/2" = 1'-0"

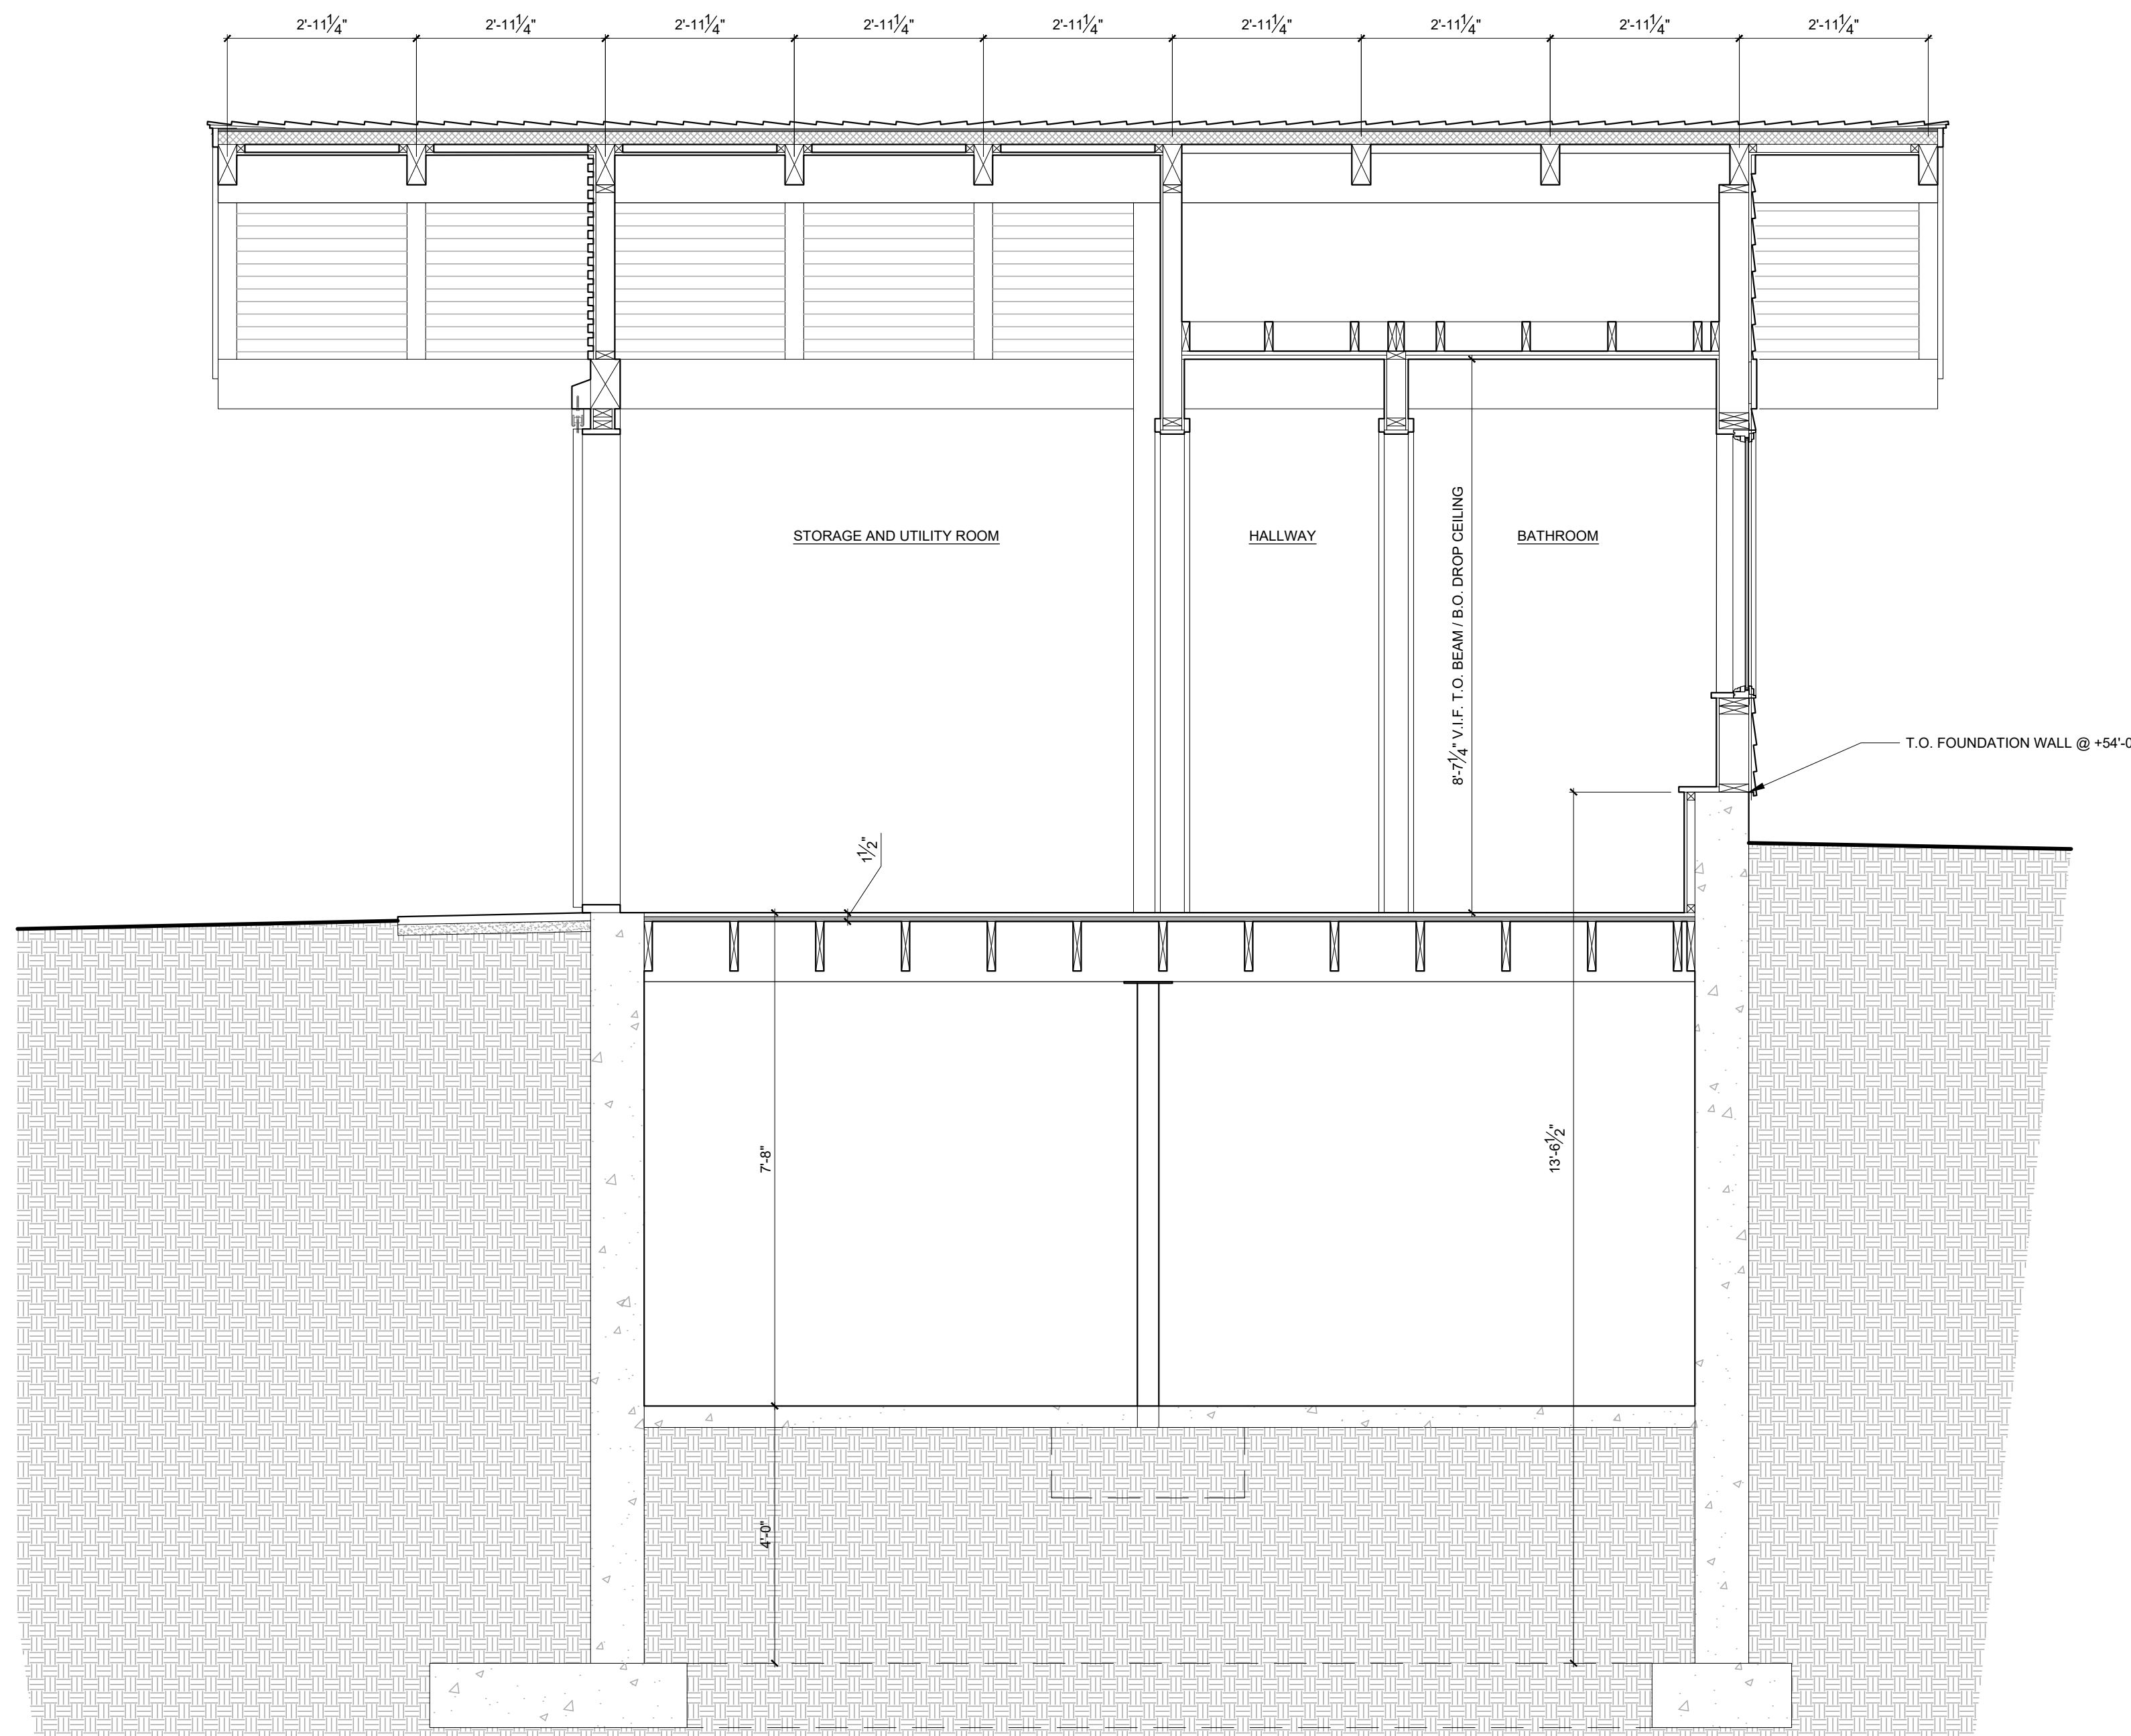

2 LONGITUDINAL SECTION
SCALE: 1/2" = 1'-0"

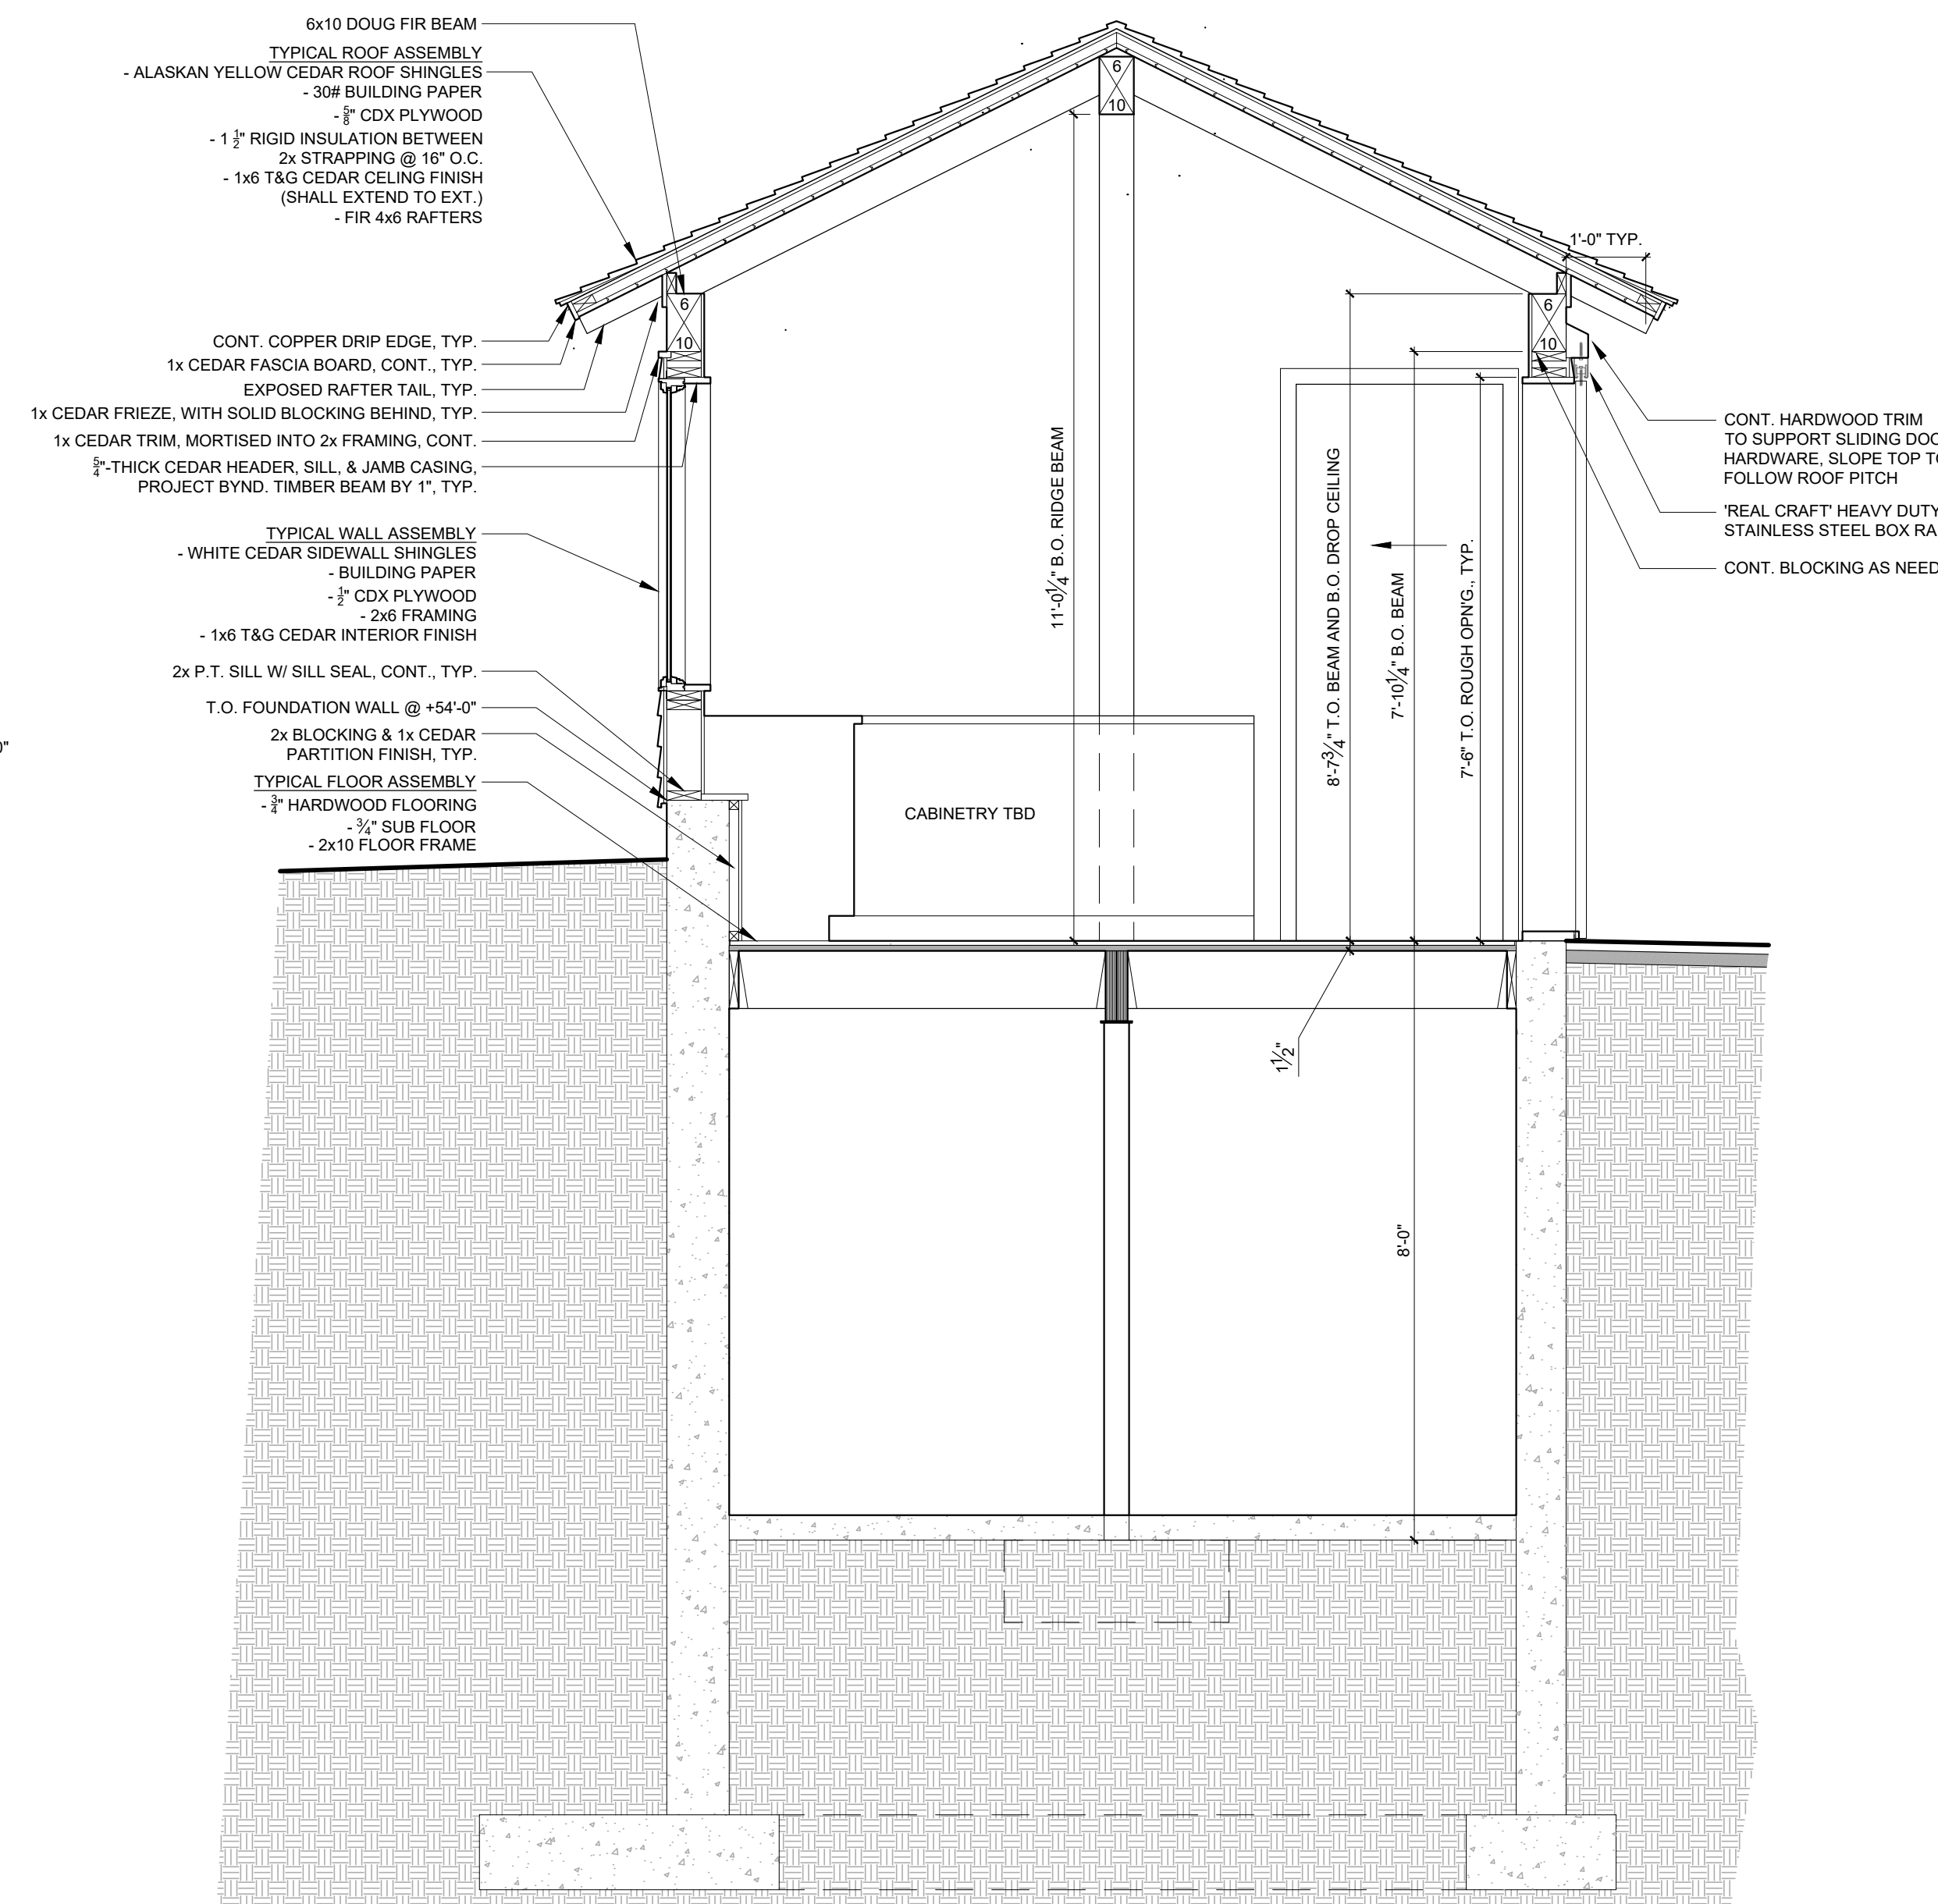

1 TRANSVERSE SECTION
SCALE: 1/2" = 1'-0"

revisions

rev #	remarks	date

THIS DRAWING IS AN INSTRUMENT OF PROFESSIONAL SERVICE AND SHALL REMAIN THE PROPERTY OF ALLEE ARCHITECTURE + DESIGN WHETHER THE PROJECT FOR WHICH IT IS PREPARED IS EXECUTED OR NOT. NO CHANGES, ADDITIONS, OR DELETIONS MAY BE MADE EXCEPT BY AA+D. THIS DRAWING SHALL NOT BE REPRODUCED BY ANYONE FOR OTHER PROJECTS, FOR ADDITIONS TO THIS PROJECT, OR FOR COMPLETION OF THIS PROJECT BY OTHERS WITHOUT WRITTEN CONSENT.

© COPYRIGHT 2022 ALLEE ARCHITECTURE

not for construction
PROGRESS PRINT

project number
PROJECT # 23-009

date
09.12.23

scale

1/2" = 1'-0"

drawing title

SECTIONS

A-301