

1 LOWER LEVEL FLOOR PLAN
SCALE: 1/4" = 1'-0"

BD DESIGN GROUP
P.O. Box 1355
Glastonbury, CT 06033
203.923.6583

ARCHITECT OF RECORD
Sam Fitzgerald Architect, PC

DRAWING REVISIONS

1	12/22/21	WOOD BURNING INSERT

DRAWING ISSUE

1	1/10/22	BUILDING PERMIT


NEWLY CONSTRUCTED BARN AT

BEETLEBUNG FARM
521 SOUTH ROAD, CHILMARK, MA

Sheet Title
LOWER FLOOR PLAN

Date	1/12/24
Project	60-096
Scale	AS NOTED

A1.2

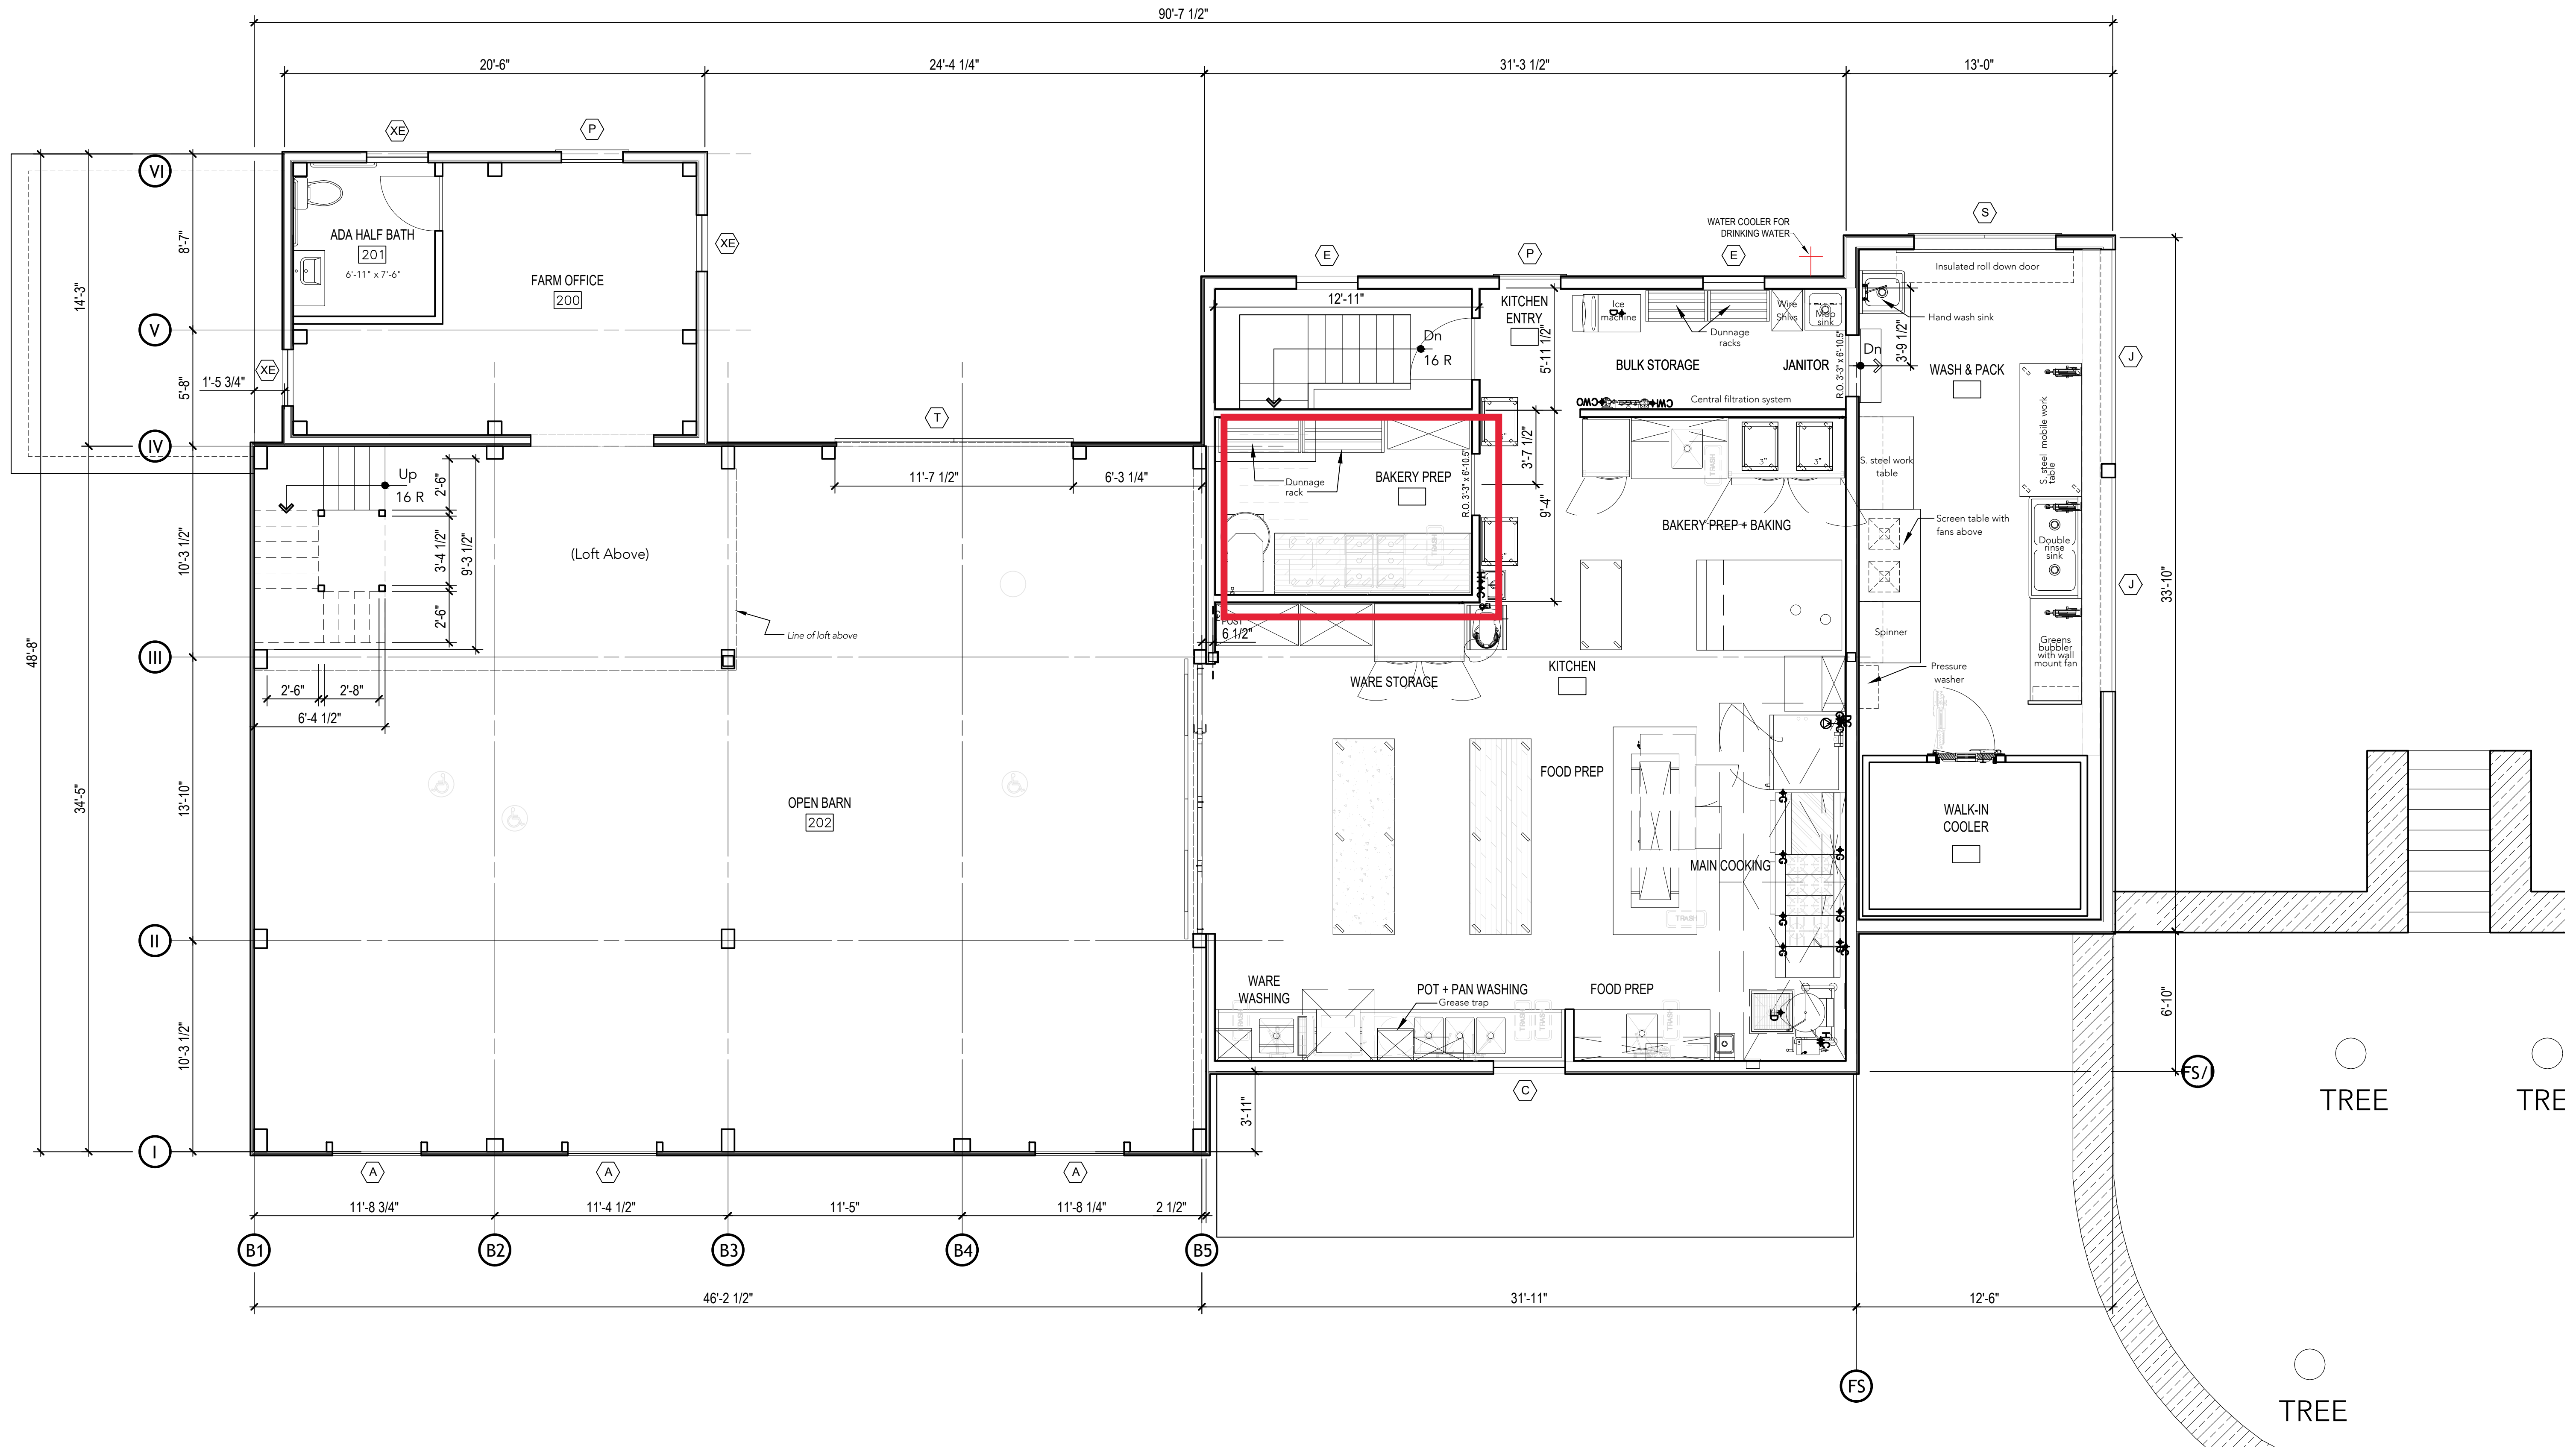

1 UPPER LEVEL FLOOR PLAN
SCALE: 1/4" = 1'-0"

BD DESIGN GROUP
P.O. Box 1355
Greenwich, CT 06836
203 933 6993

ARCHITECT OF RECORD
Sam Fitzgerald Architect, PC

DRAWING REVISIONS

NO.	DATE	DESCRIPTION
1	1/10/22	BUILDING PERMIT

DRAWING ISSUE

NEWLY CONSTRUCTED BARN AT

BETLEBUNG FARM
521 SOUTH ROAD, CHILMARK, MA

Sheet Title
MAIN LEVEL FLOOR PLAN

Date	01/12/2024	A1.3
Project	60-096	
Scale	AS NOTED	