


# FARM STAND FLOOR PLAN

SCALE: 1/8" = 1'-0"

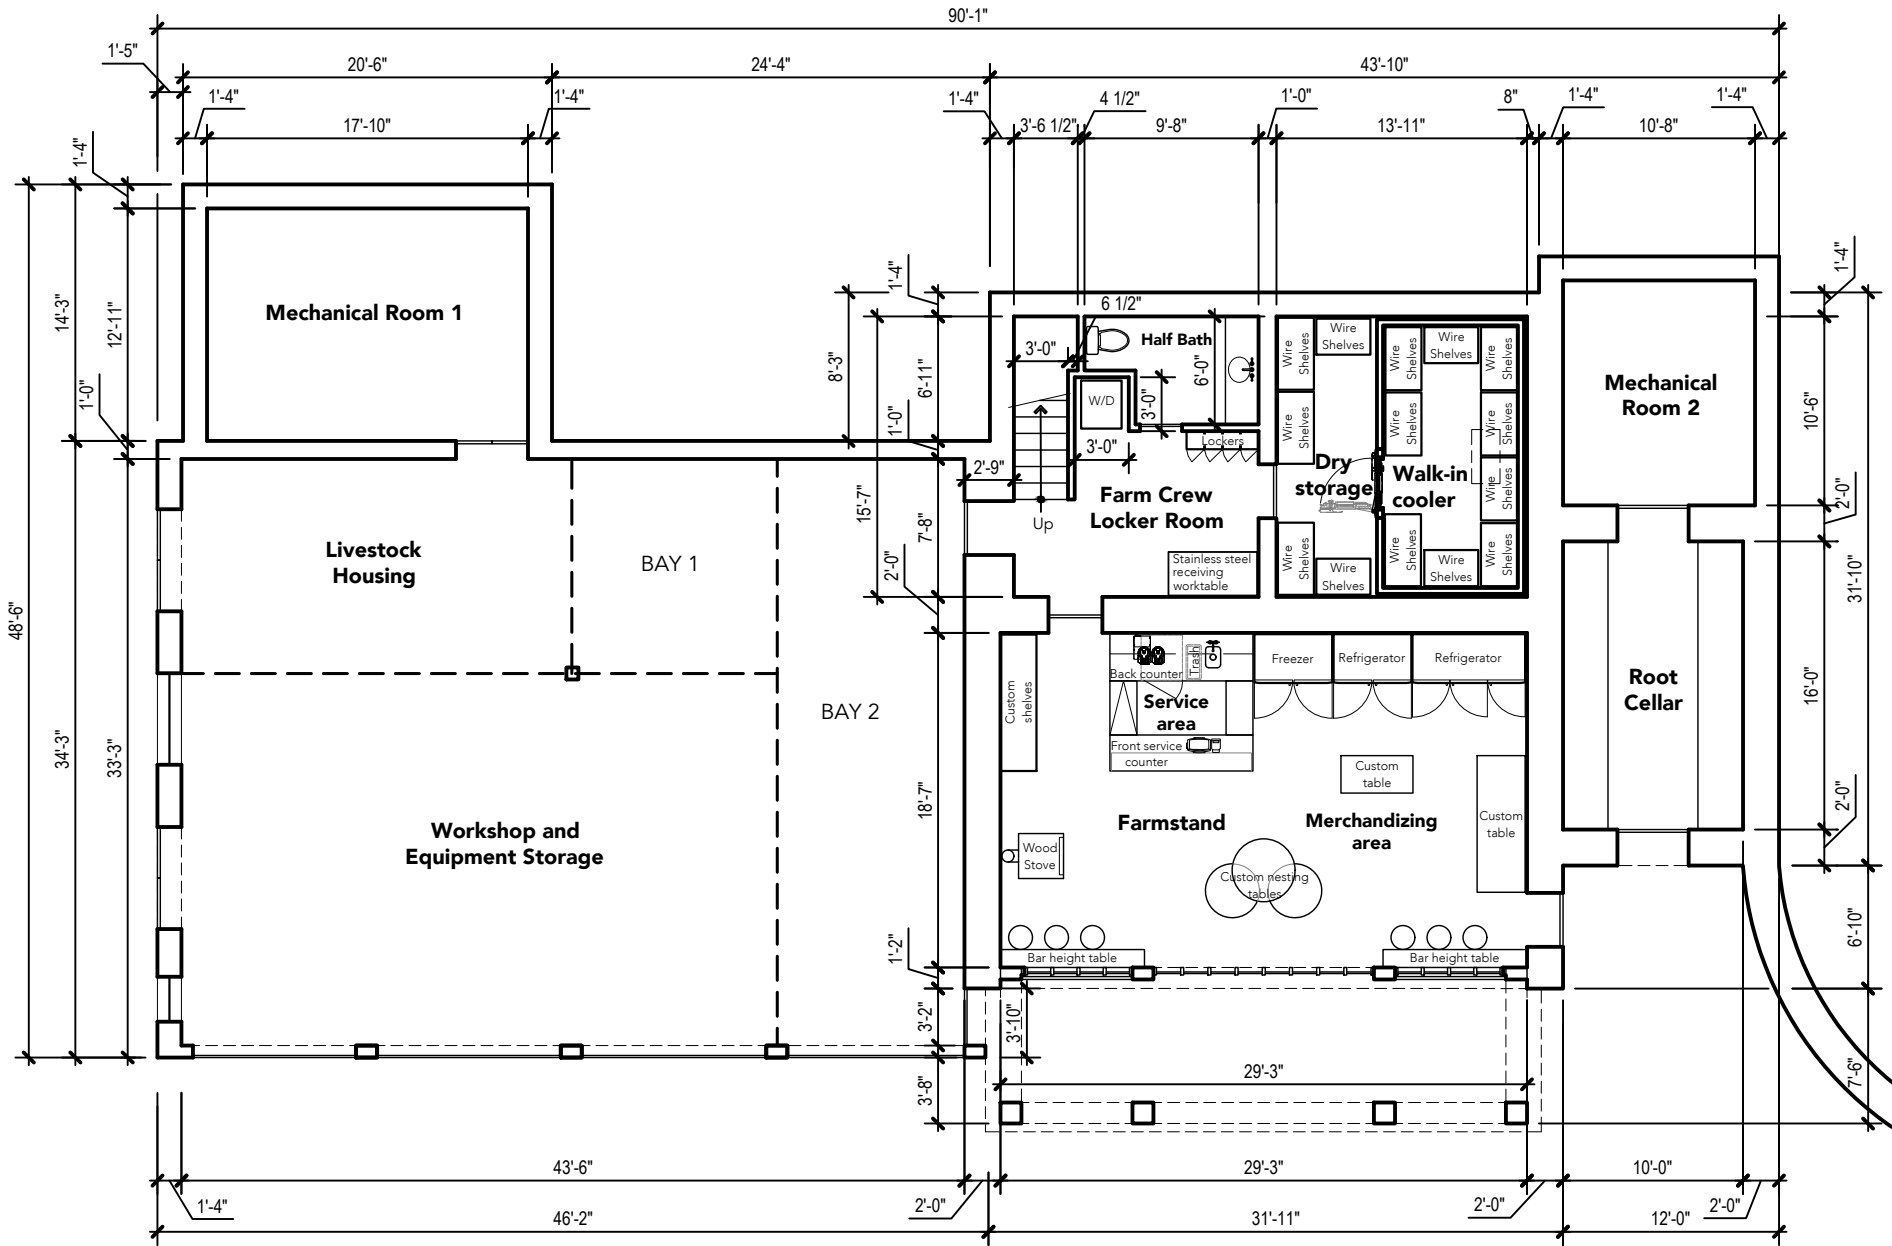

# LOWER LEVEL FLOOR PLAN

SCALE: 3/32" = 1'-0"