

Middle road side

KITCHEN FLOOR PLAN


SCALE: 1/8" = 1'-0"

BD DESIGN GROUP

P.O. BOX 1355, GREENWICH, CT 06836 • THE GLOAMING, BOX 447, FISHERS ISLAND, NY 06390
 CT> P: 203.983.6083 | F: 203.983.6084 • NY> P: 631.788.5648 | F: 631.788.5647 • www.bddesigngroup.com

BETLEBUNG BARN
 MARTHA'S VINEYARD, MASSACHUSETTS

4 OCTOBER 2021

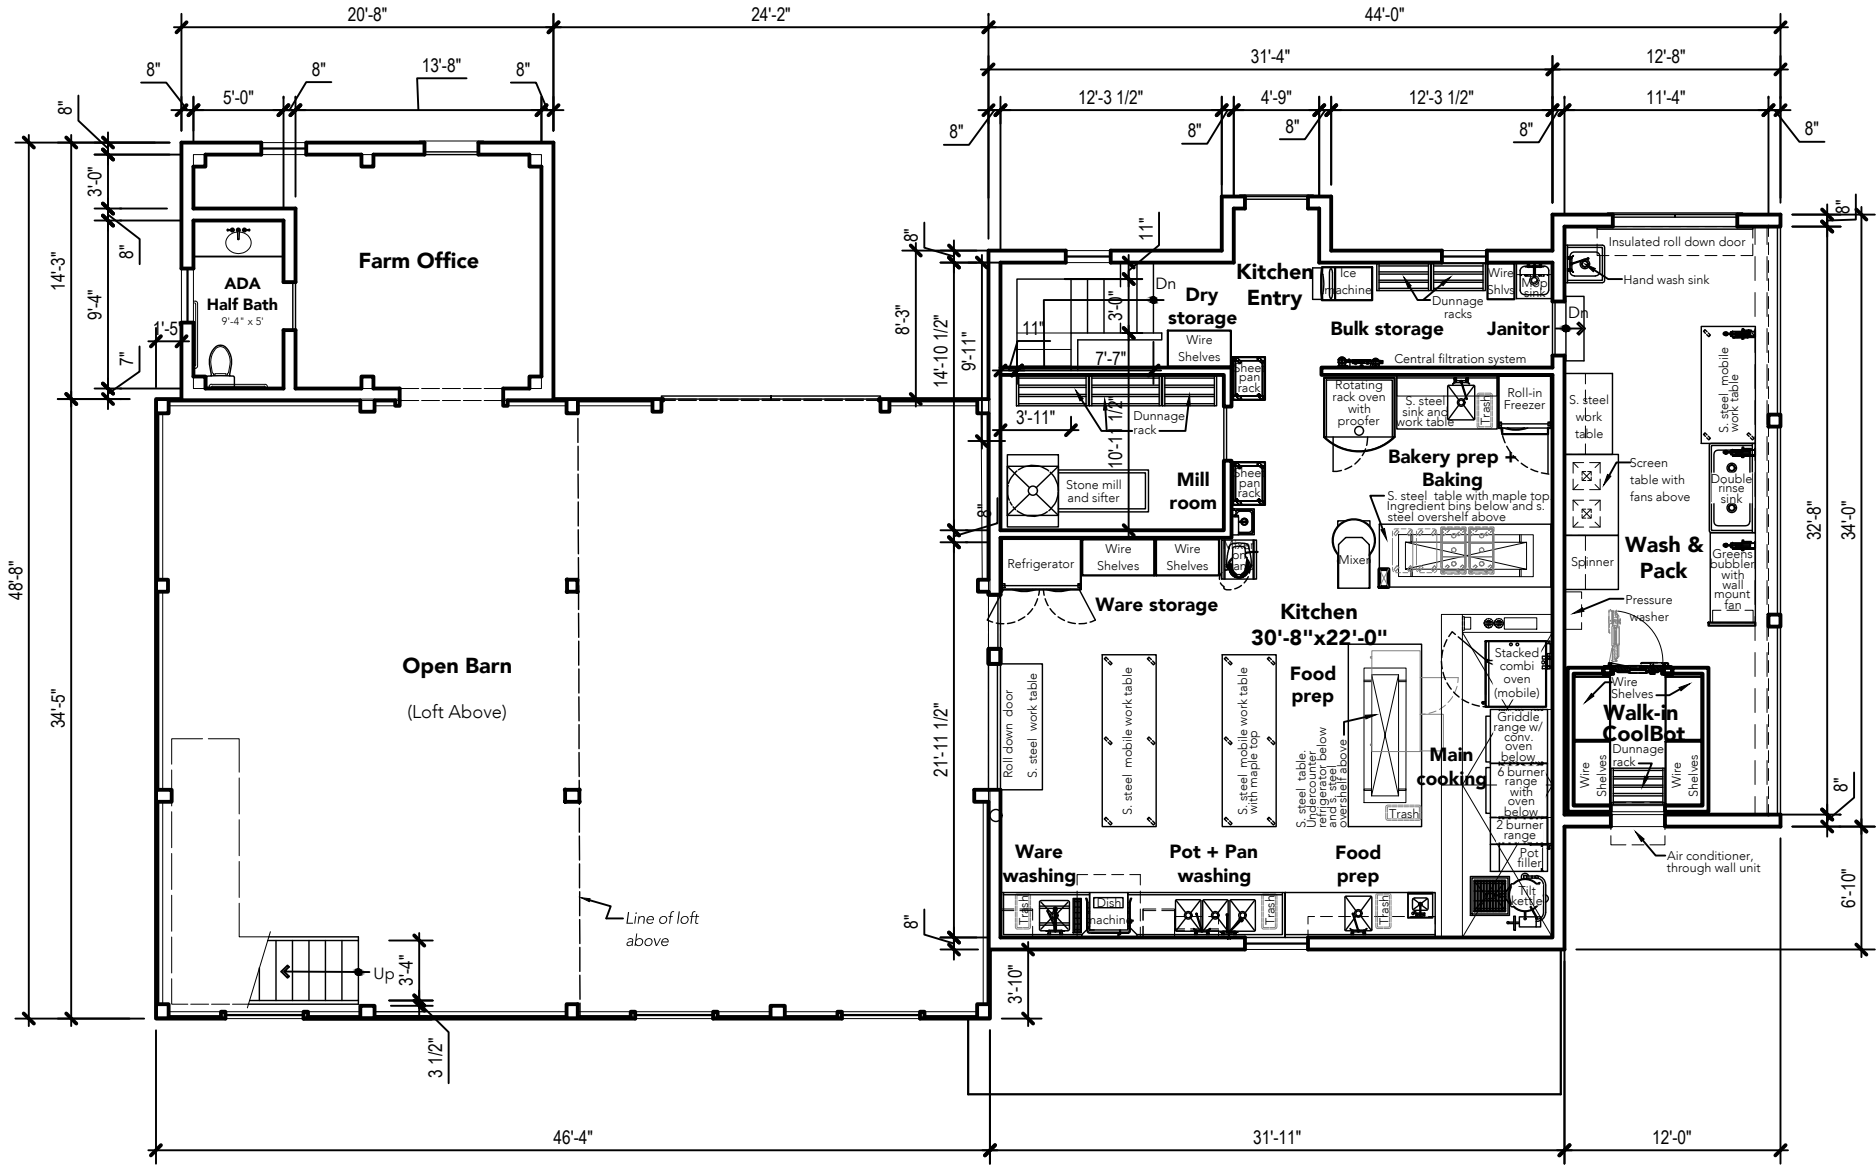

Middle road side

UPPER LEVEL FLOOR PLAN

SCALE: 3/32" = 1'-0"