

May 17, 2022



45 Beach Road

Chilmark, MA

1 inch = 141 Feet




www.cai-tech.com





Data shown on this map is provided for planning and informational purposes only. The municipality and CAI Technologies are not responsible for any use for other purposes or misuse or misrepresentation of this map.

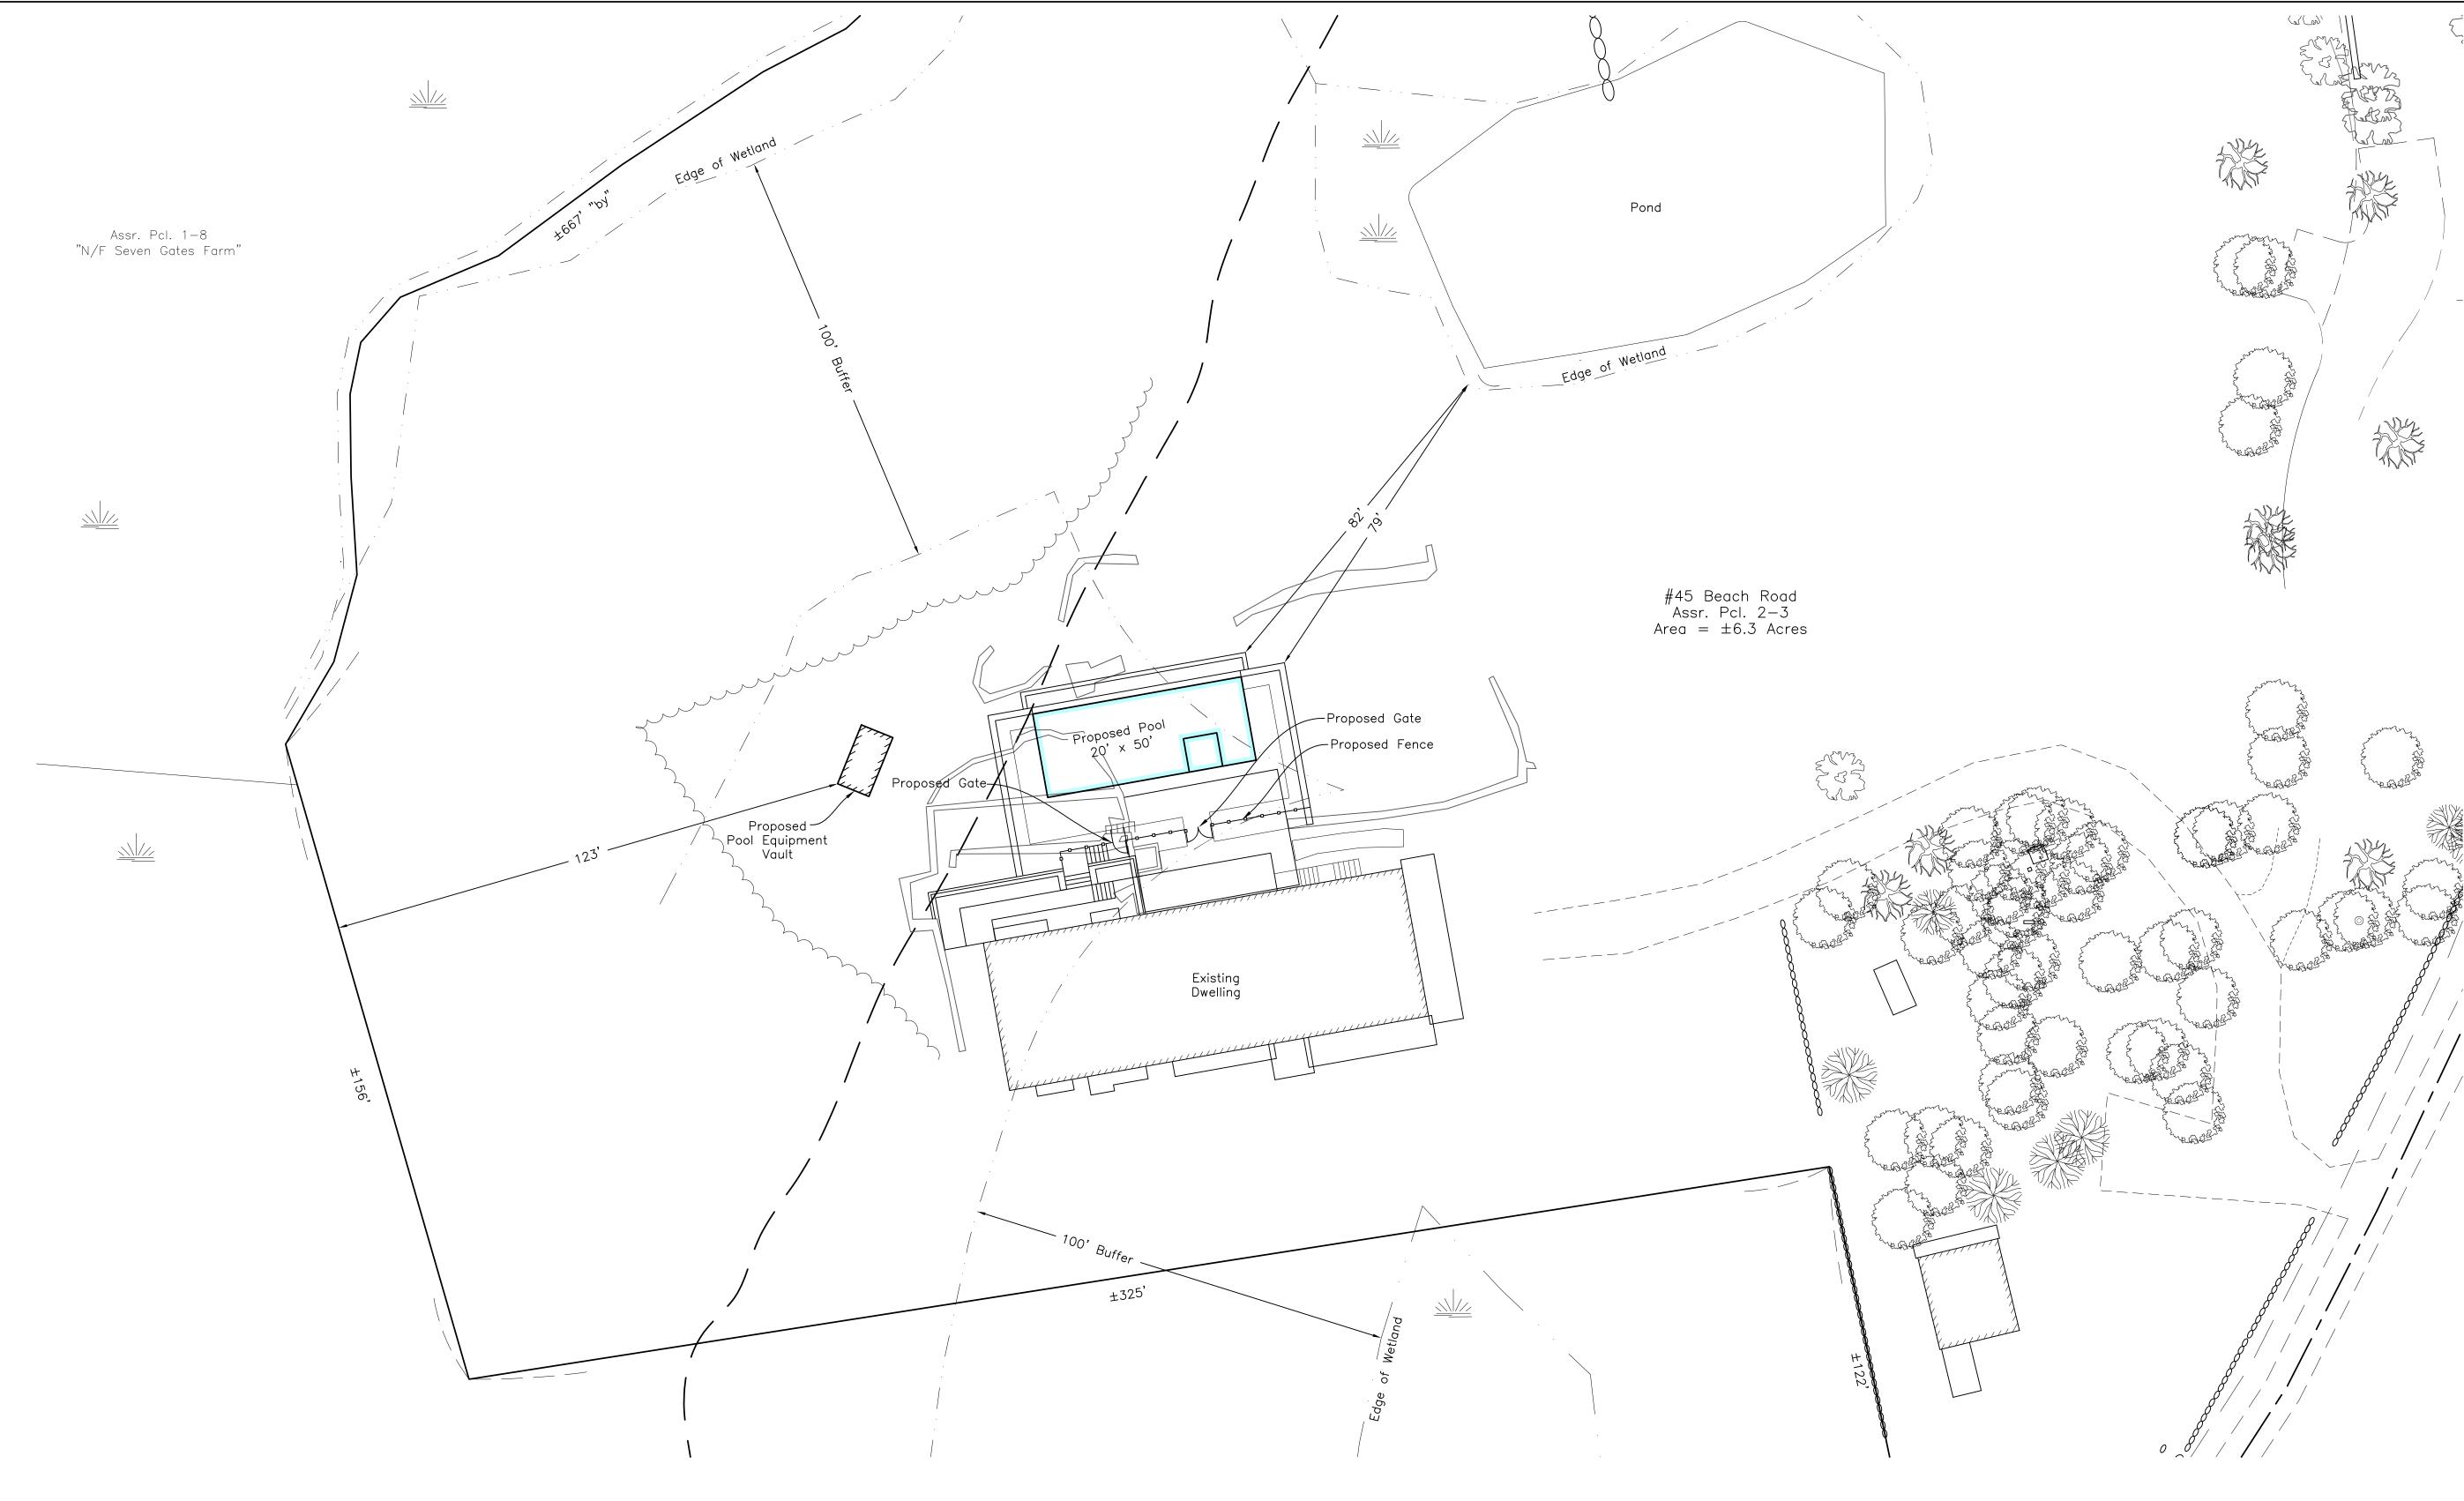

Assr. Pcl. 1—2 "N/F Casaltamar LLC"

Notes:
1. Pool fence will be located at least 5' from any climbable object or tree.
2. Pool fence to be at least 4' high with self closing and latching gates.

Site Plan in Chilmark, Mass.
Prepared for
Carol Kenney
Scale 1" = 20'
April 29, 2022

