

10 State Road
Vineyard Haven, MA 02568

508.338.2282
rdstudio@comcast.com

DATE:	PHASE:	DRAWN BY:	NOTES:
09.15.2002	PERMIT SET		

DATE:	PHASE:	DRAWN BY:	NOTES:

DATE:	PHASE:	DRAWN BY:	NOTES:

DATE:	PHASE:	DRAWN BY:	NOTES:

GOLD POOL HOUSE
12 VALLEY LANE
CHILMARK, MA

**NOT FOR
CONSTRUCTION**

SITE PLAN


A001

DATE:	09.18.2023
PHASE:	PERMIT SET
DRAWN BY:	
NOTES:	

MEYER-GOLD
SWIMMING POOL
12 VALLEY LANE
CHILMARK, MA

SITE PLAN

A001

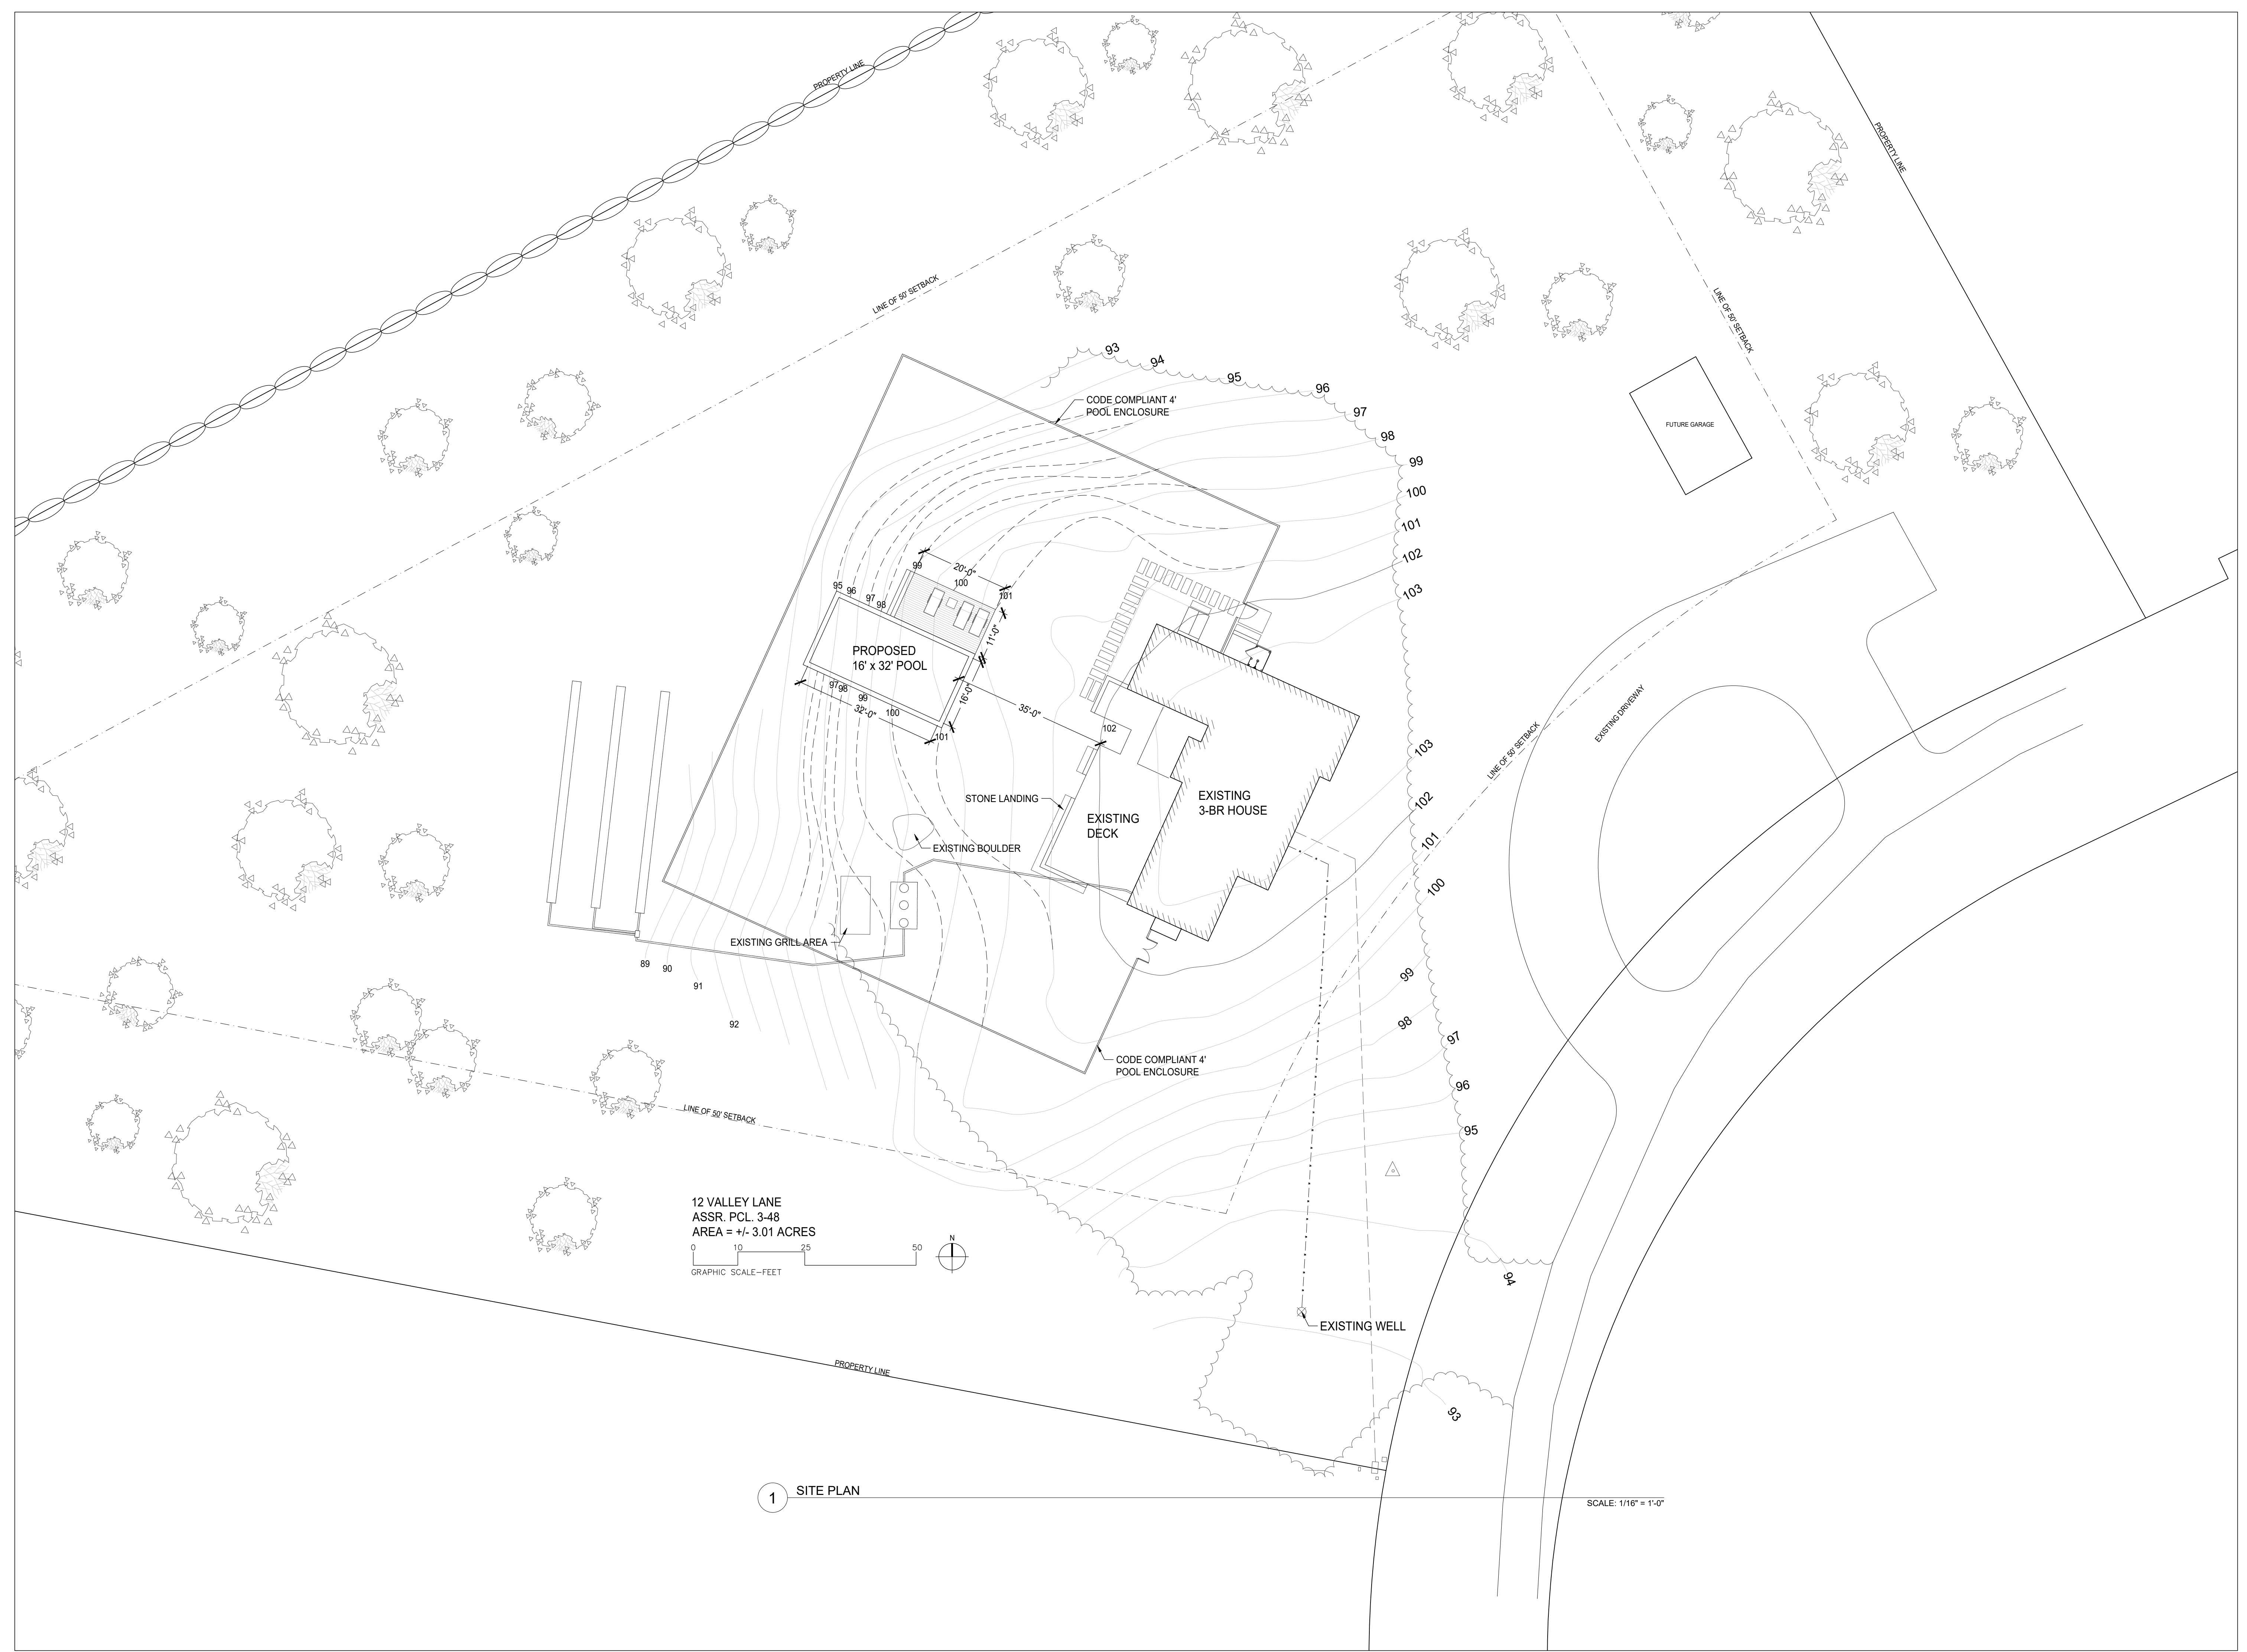

12 VALLEY LANE
ASSR, PCL 3-48
AREA = +/- 3.01 ACRES
GRAPHIC SCALE- FEET


1 SITE PLAN

SCALE: 1/16" = 1'-0"

DATE:	09.18.2023
PHASE:	PERMIT SET
DRAWN BY:	
NOTES:	

MEYER-GOLD
SWIMMING POOL
12 VALLEY LANE
CHILMARK, MA

FIRST FLOOR PLAN

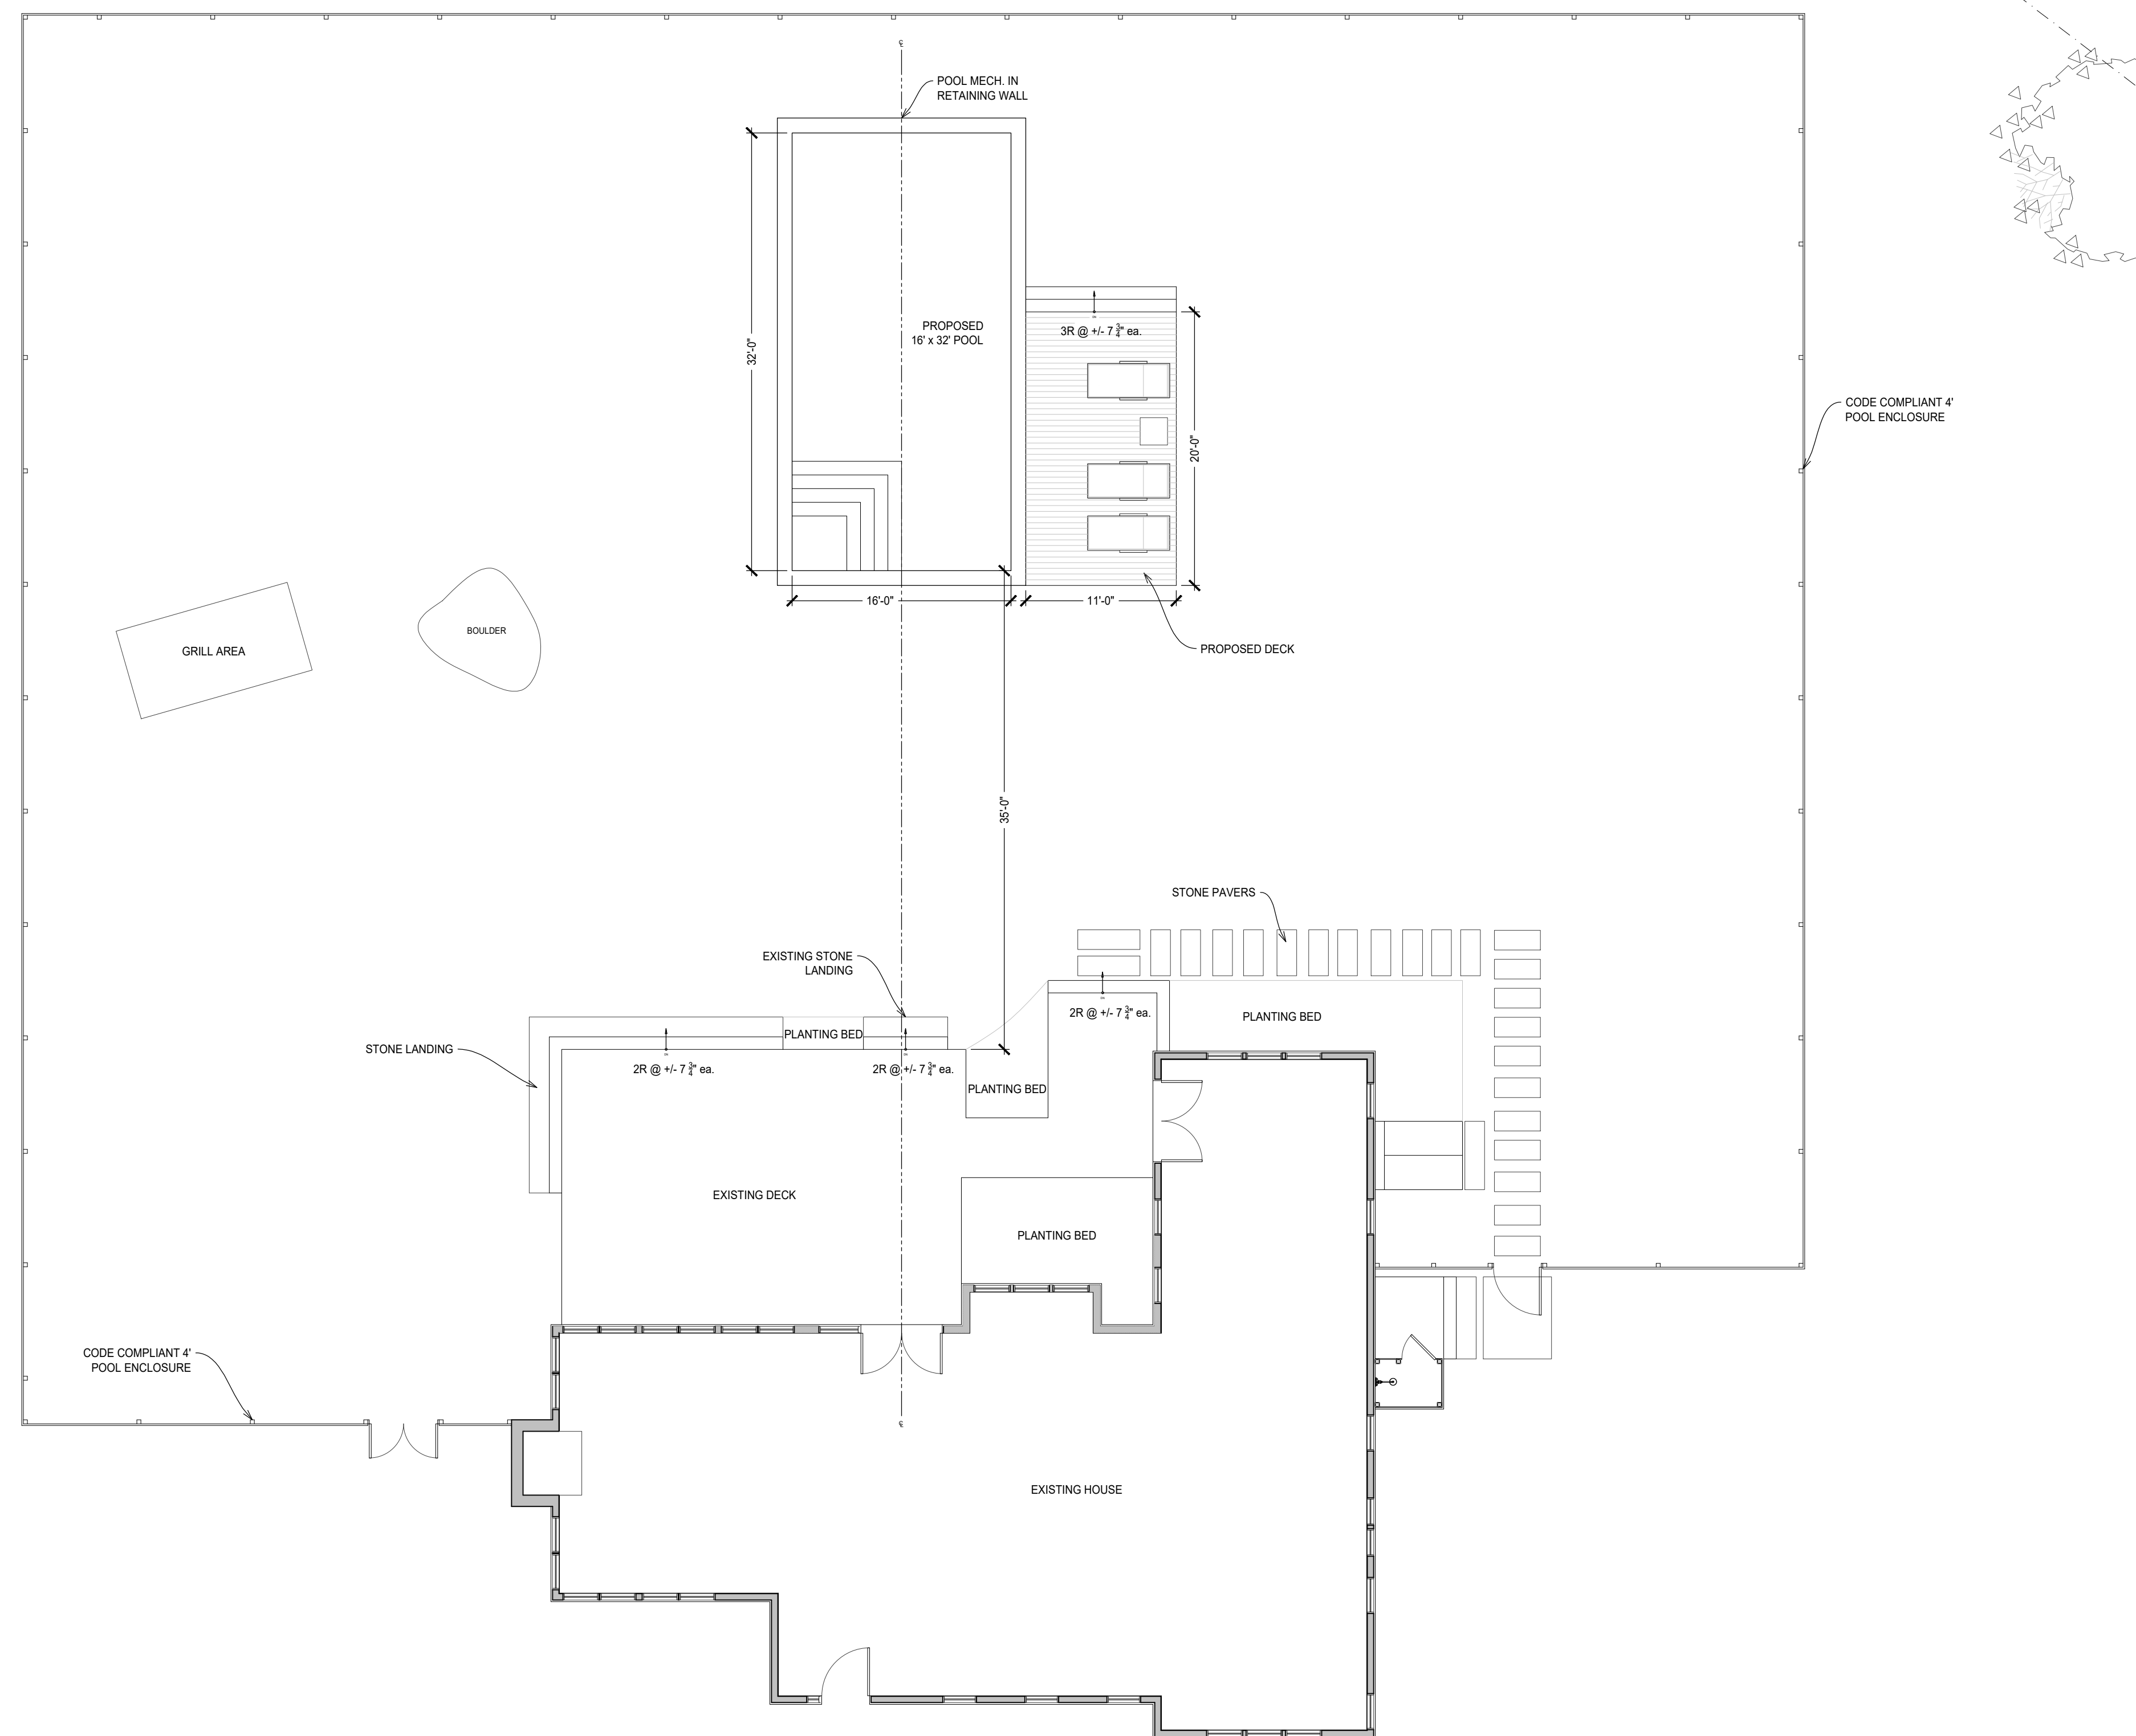

1 POOL AND DECK PLAN

SCALE: 1/8" = 1'-0"