


Cross-Section A-A

Horizontal Scale 1" = 10'
Vertical Scale 1" = 10'

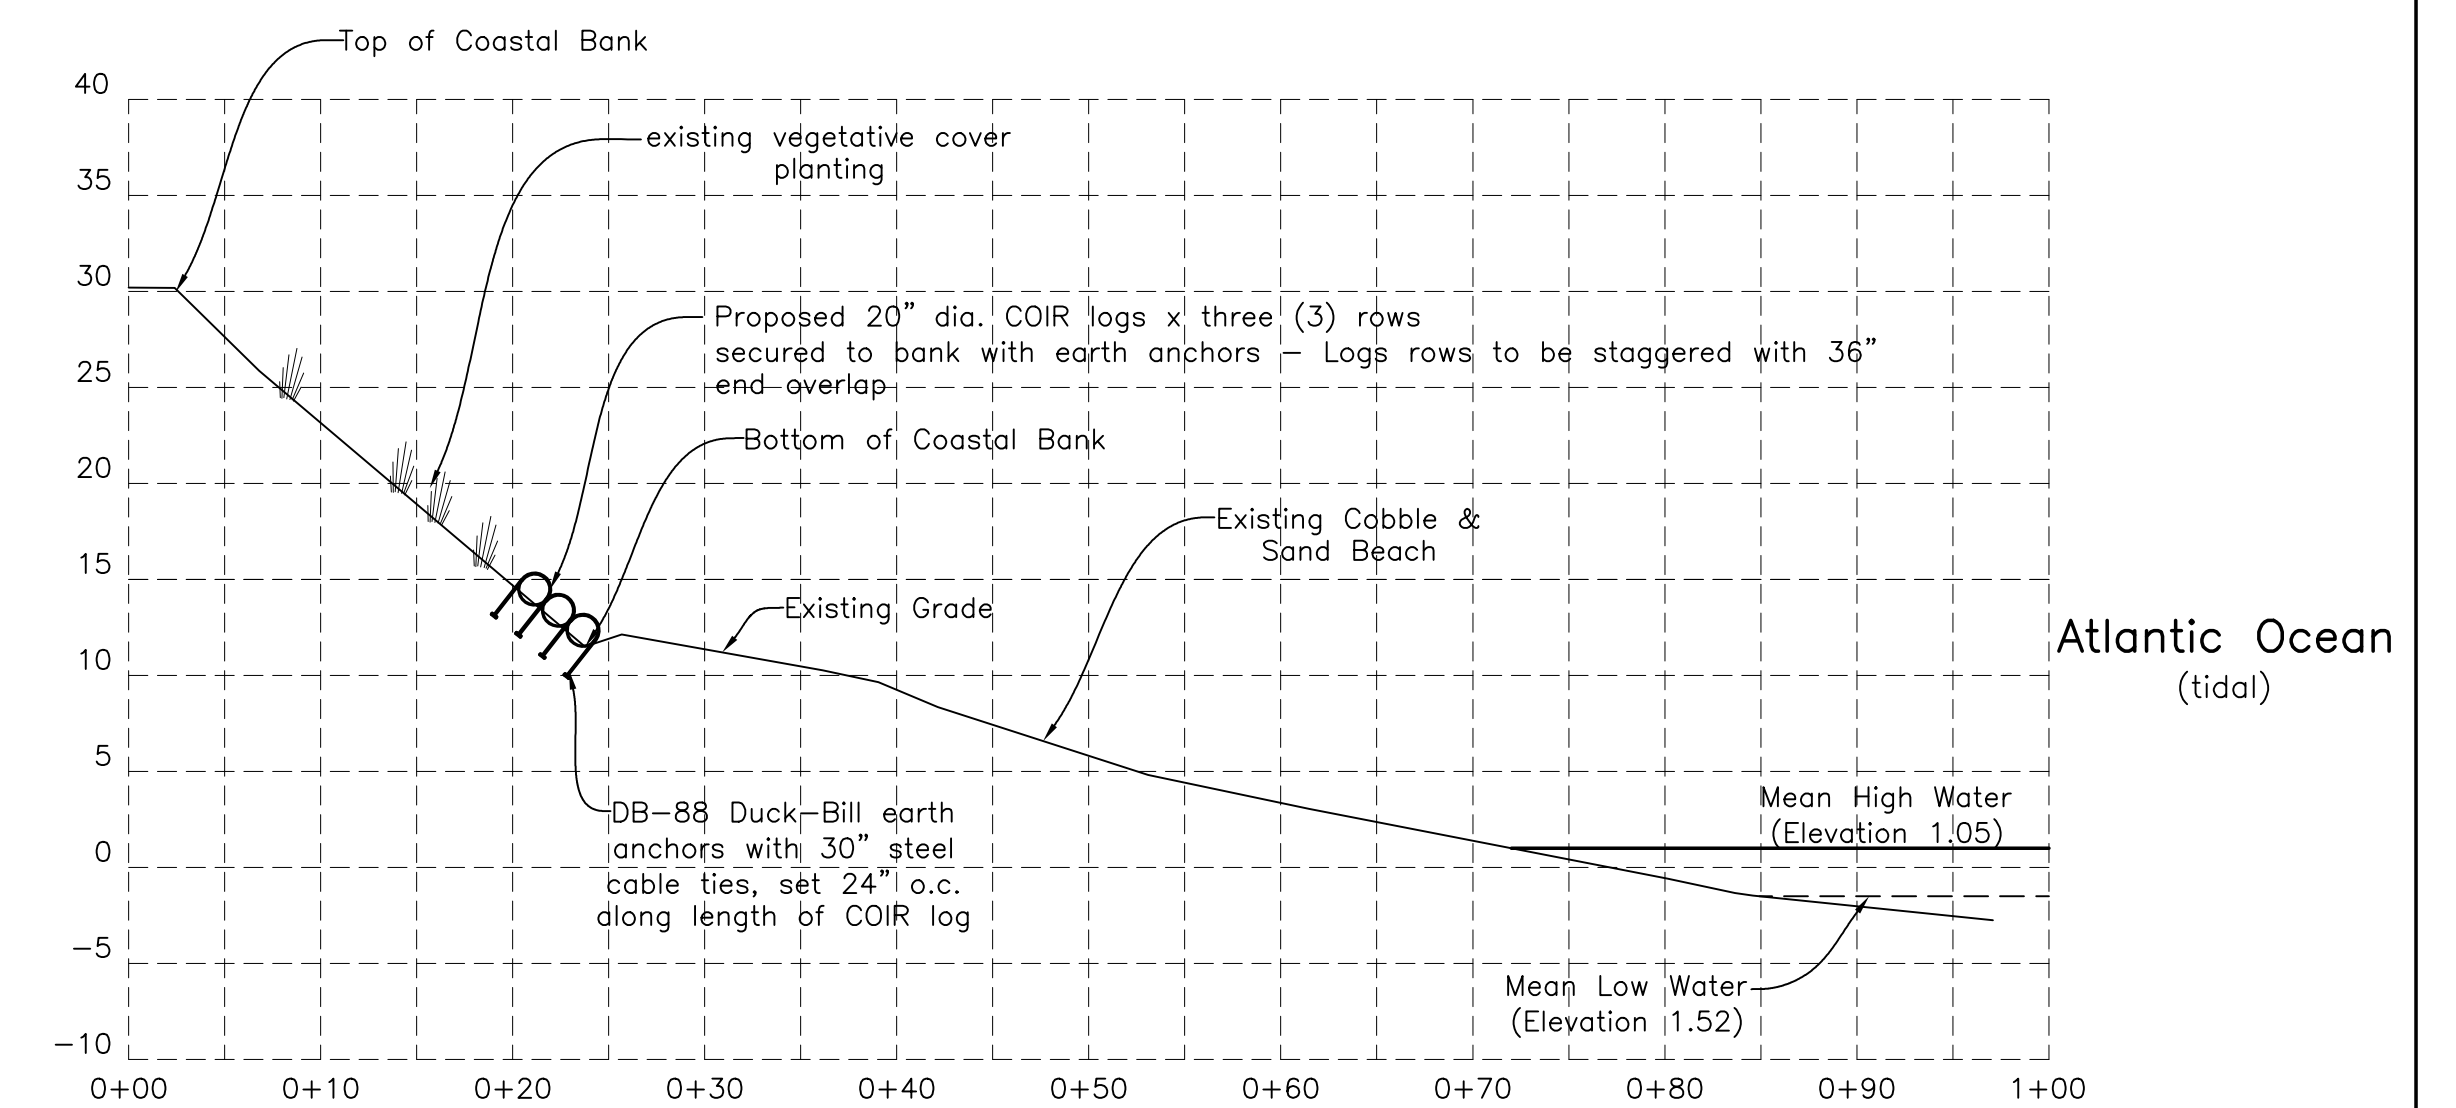

- Project Notes:
- All elevations refer to N.A.V.D. 88 (O.P.U.S.) datum.
 - Mean High Water Per NOAA Online Vertical Datum Transformation: 1.05
Mean Low Water Per NOAA Online Vertical Datum Transformation: -1.52
 - FEMA Flood Zone VE (EL 16)

Site Plan in
Chilmark, Mass.
Prepared for
Paul & Jody Darrow
Scale 1" = 10'
March 11, 2022

VINEYARD LAND SURVEYING & ENGINEERING
12 Cournoyer Road
P.O. Box 421
West Tisbury, MA 02575
P 508-693-3774 F 508-629-0440
VLSE.net