


BUILDING HEIGHT
25'-0"

AVG. GRADE
0'-0"

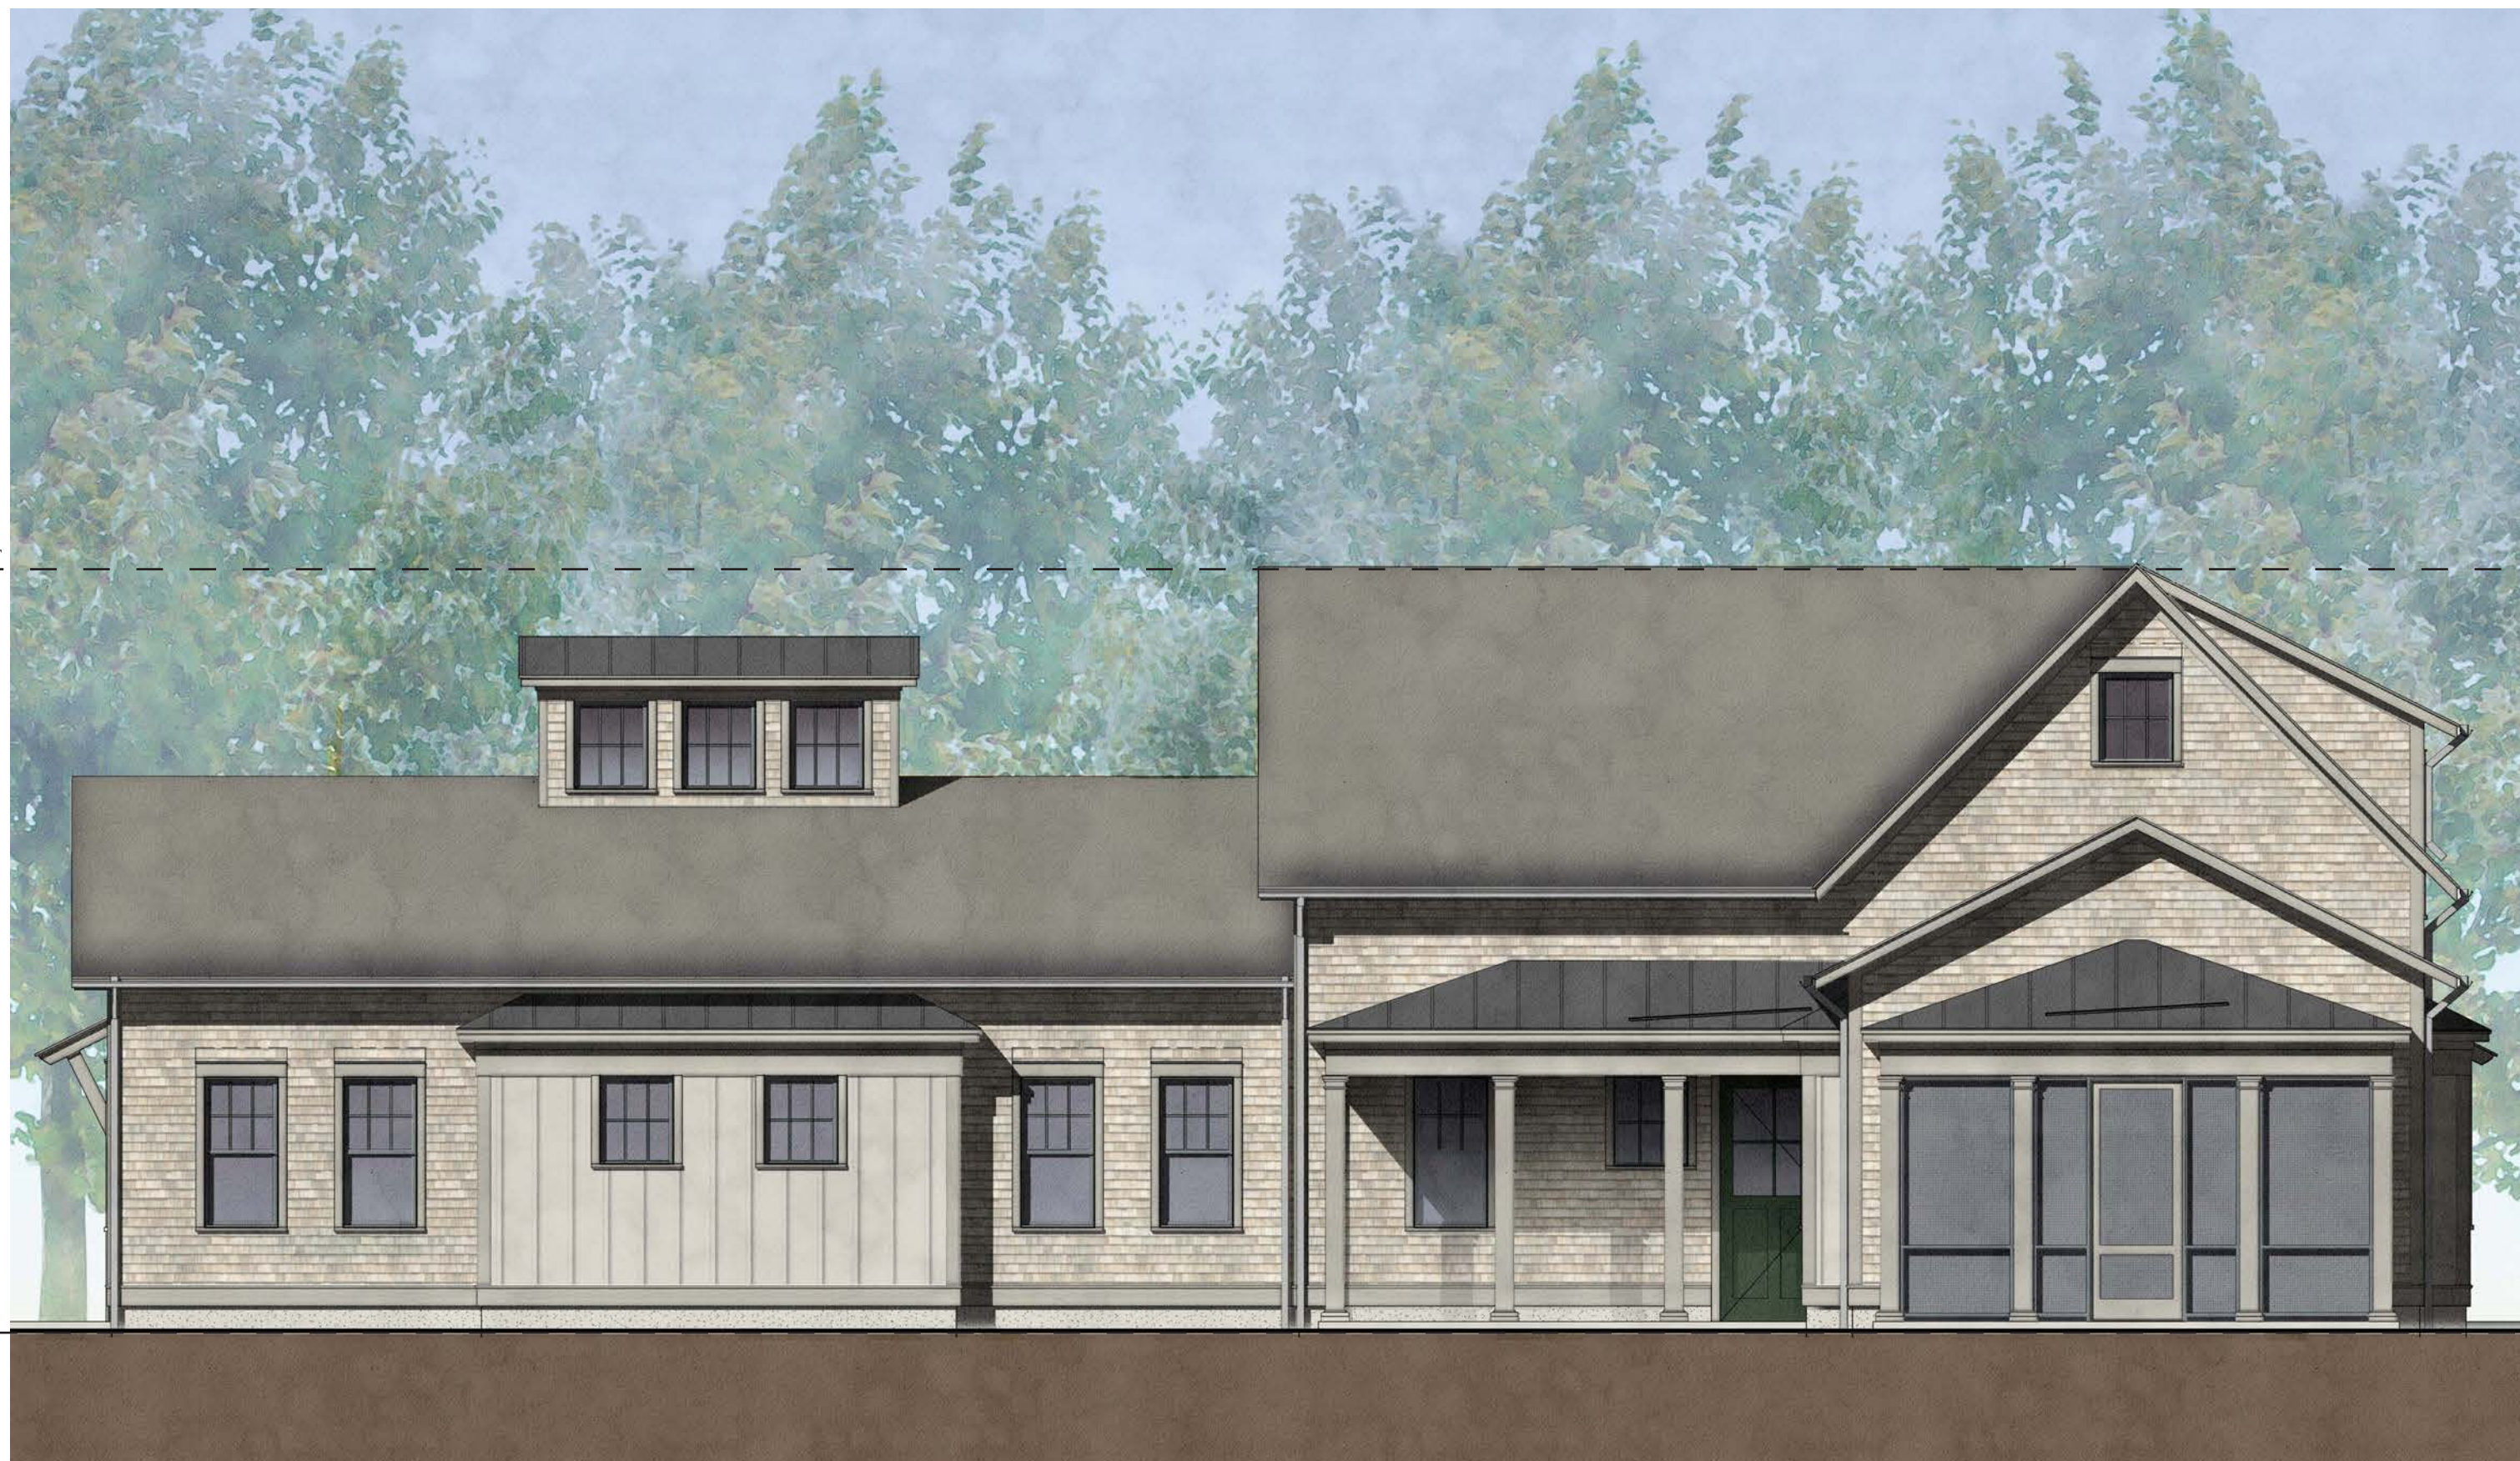

ISLAND AUTISM CENTER AT CHILD FARM - 4-BEDROOM - 515 Lambert's Cove Road, West Tisbury MA 02575

FRONT ELEVATION

OCTOBER 10, 2023

SCALE: 3/16"=1'-0"



UNION STUDIO
ARCHITECTURE & COMMUNITY DESIGN



LEFT ELEVATION



REAR ELEVATION





RIGHT ELEVATION




FRONT ELEVATION

ISLAND AUTISM CENTER AT CHILD FARM - 4-BEDROOM - 515 Lambert's Cove Road, West Tisbury MA 02575

ELEVATIONS

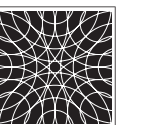 



UNION STUDIO
ARCHITECTURE & COMMUNITY DESIGN

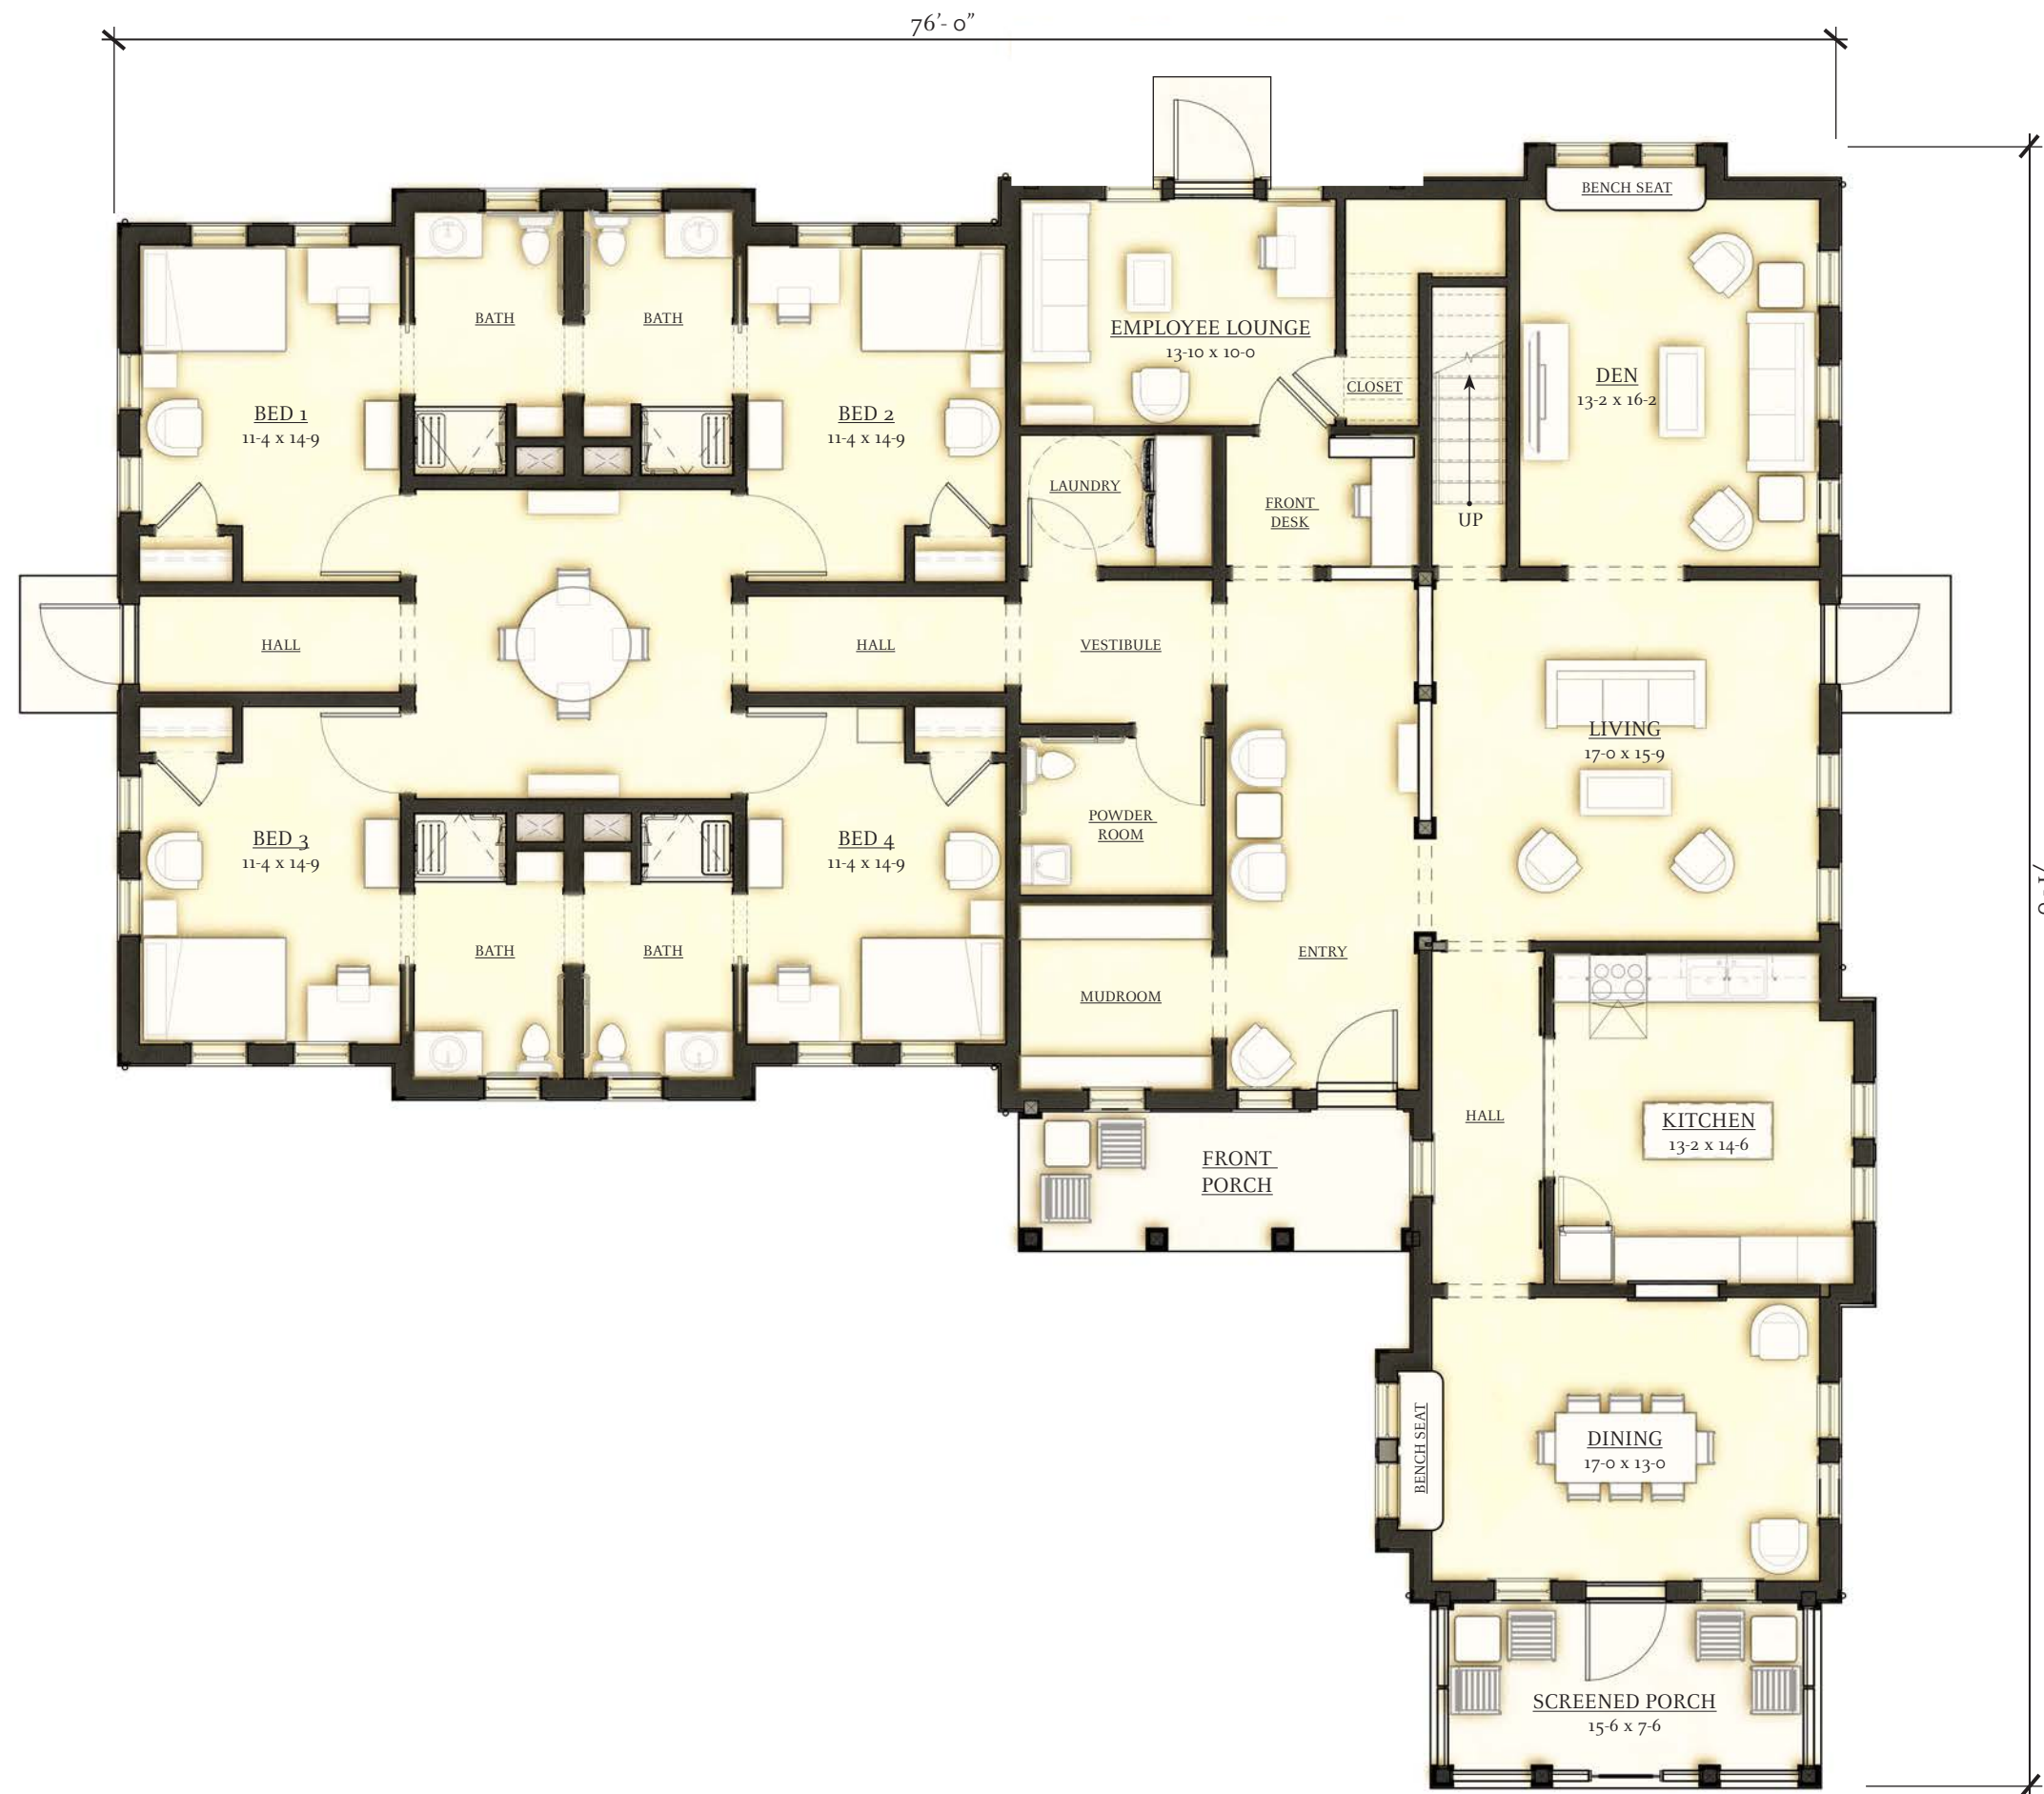

SQUARE FOOTAGE TOTALS	
Total Heated	- 4,867 sf
First Floor Heated	- 3,477 sf
Second Floor Heated	- 1,390 sf
Covered Porch	- 107 sf
Screened Porch	- 144 sf

ISLAND AUTISM CENTER AT CHILD FARM - 4-BEDROOM - 515 Lambert's Cove Road, West Tisbury MA 02575

FIRST FLOOR PLAN

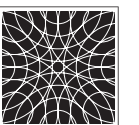
 




SQUARE FOOTAGE TOTALS	
Total Heated	- 4,867 sf
First Floor Heated	- 3,477 sf
Second Floor Heated	- 1,390 sf
Covered Porch	- 107 sf
Screened Porch	- 144 sf

ISLAND AUTISM CENTER AT CHILD FARM - 4-BEDROOM - 515 Lambert's Cove Road, West Tisbury MA 02575

SECOND FLOOR PLAN

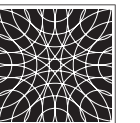 

UNION STUDIO
ARCHITECTURE & COMMUNITY DESIGN