




DECK PLAN
SCALE: 1/4" = 1'-0"

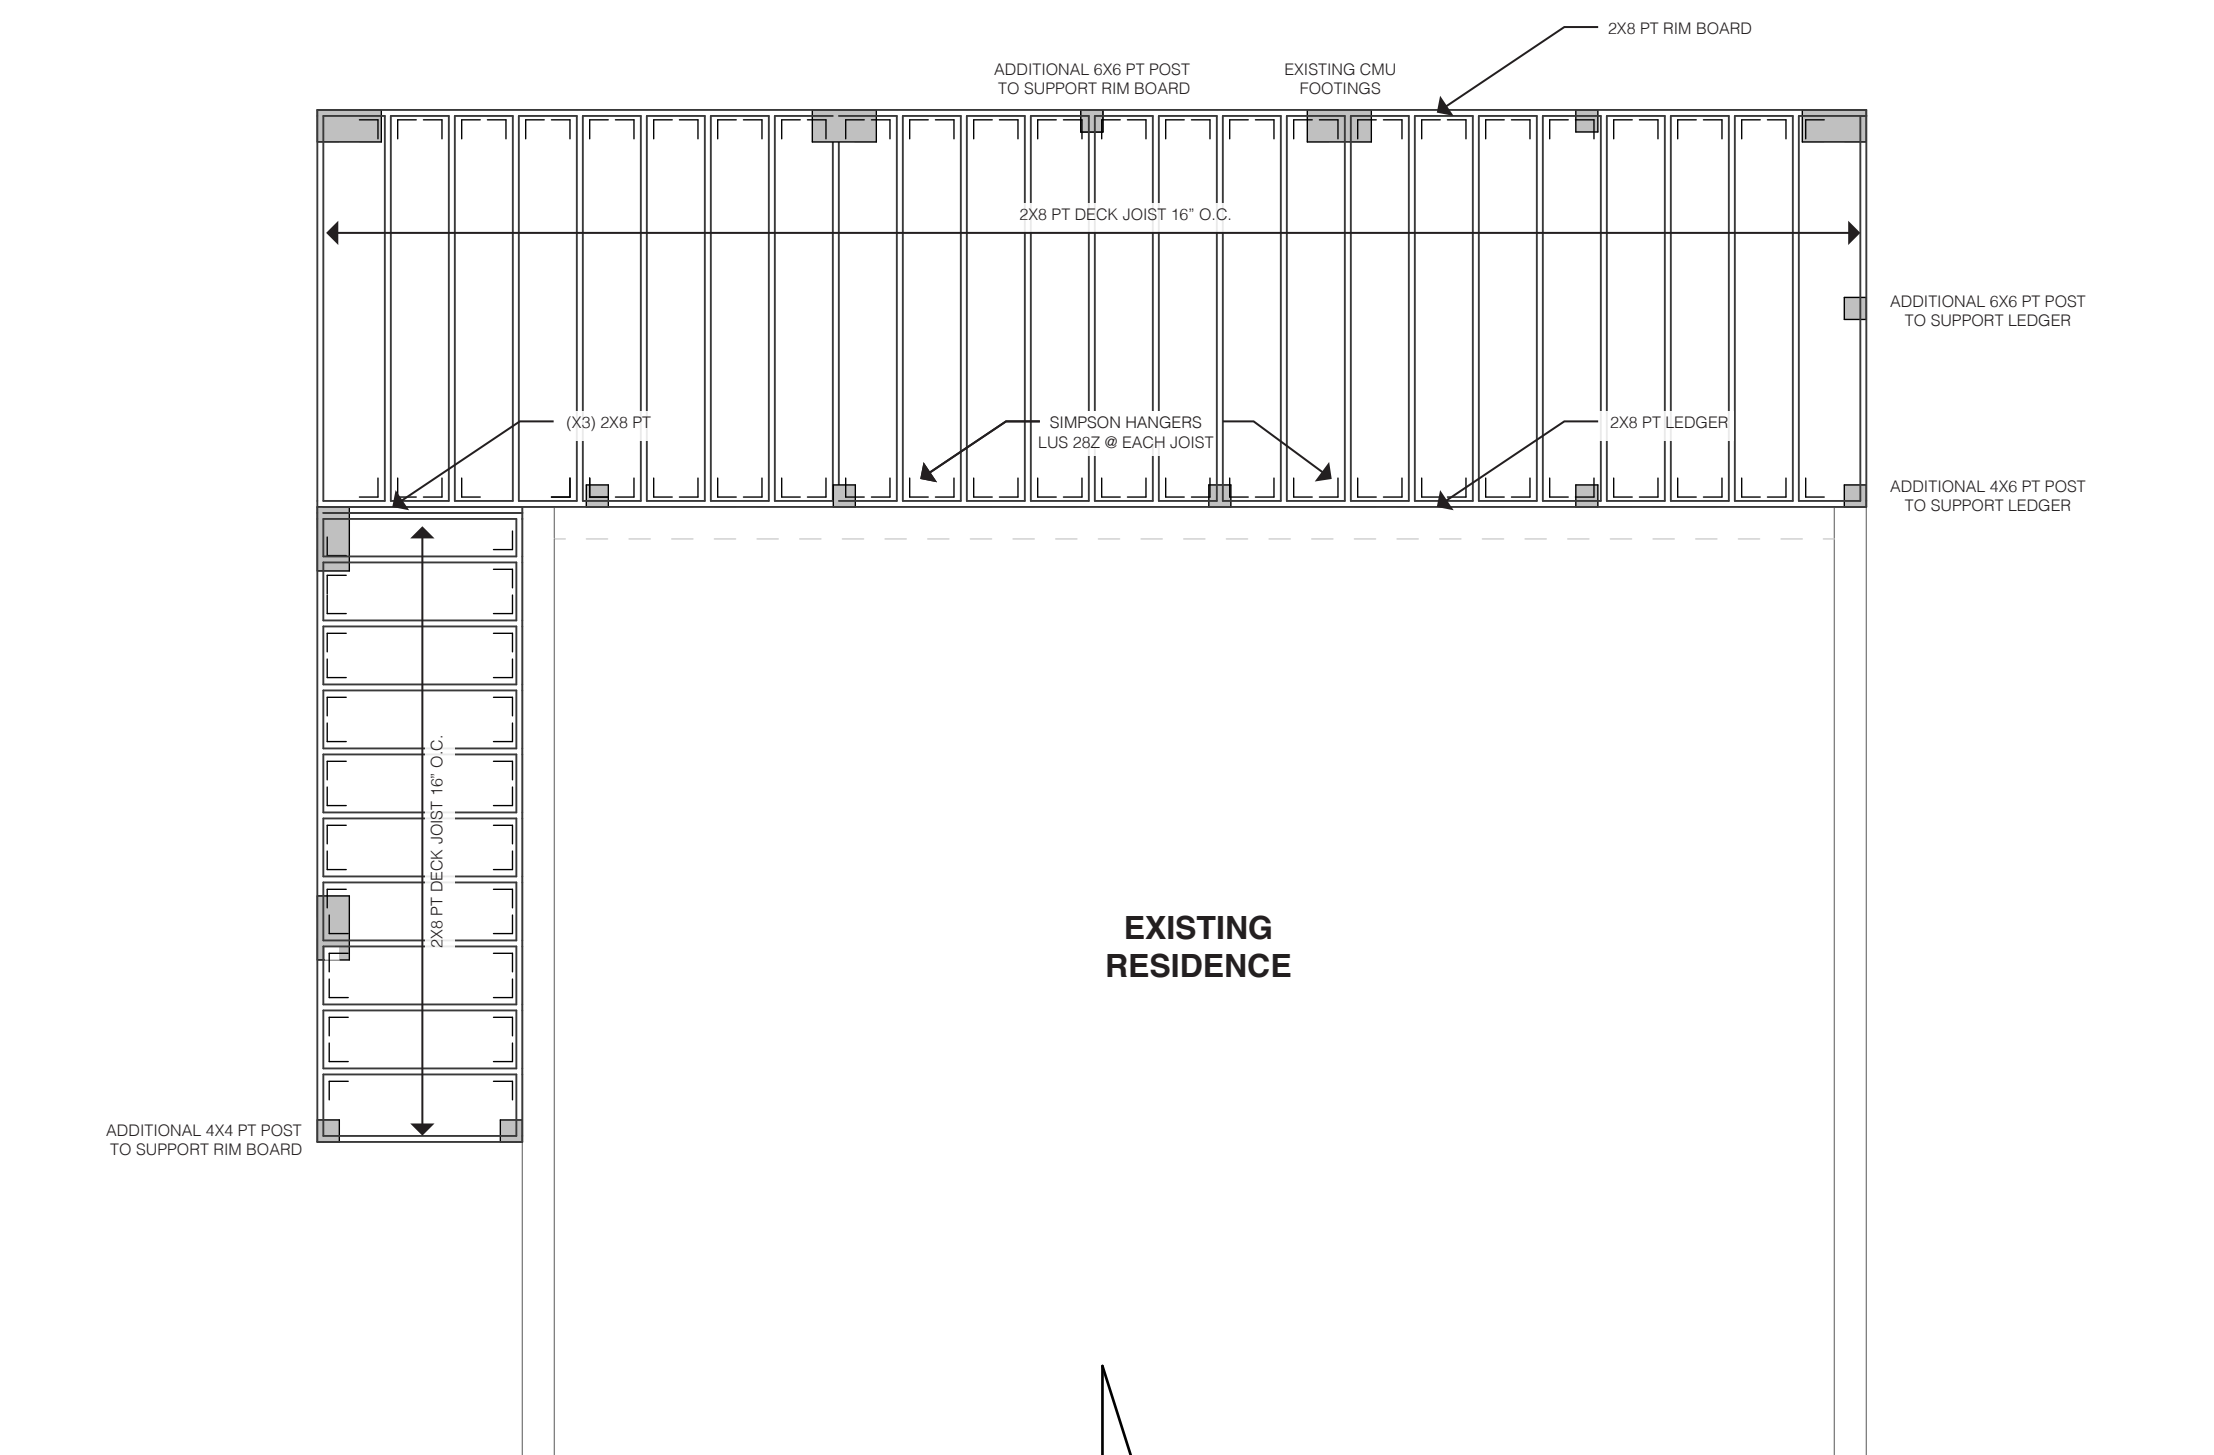

DECK FRAMING PLAN
SCALE: 1/4" = 1'-0"

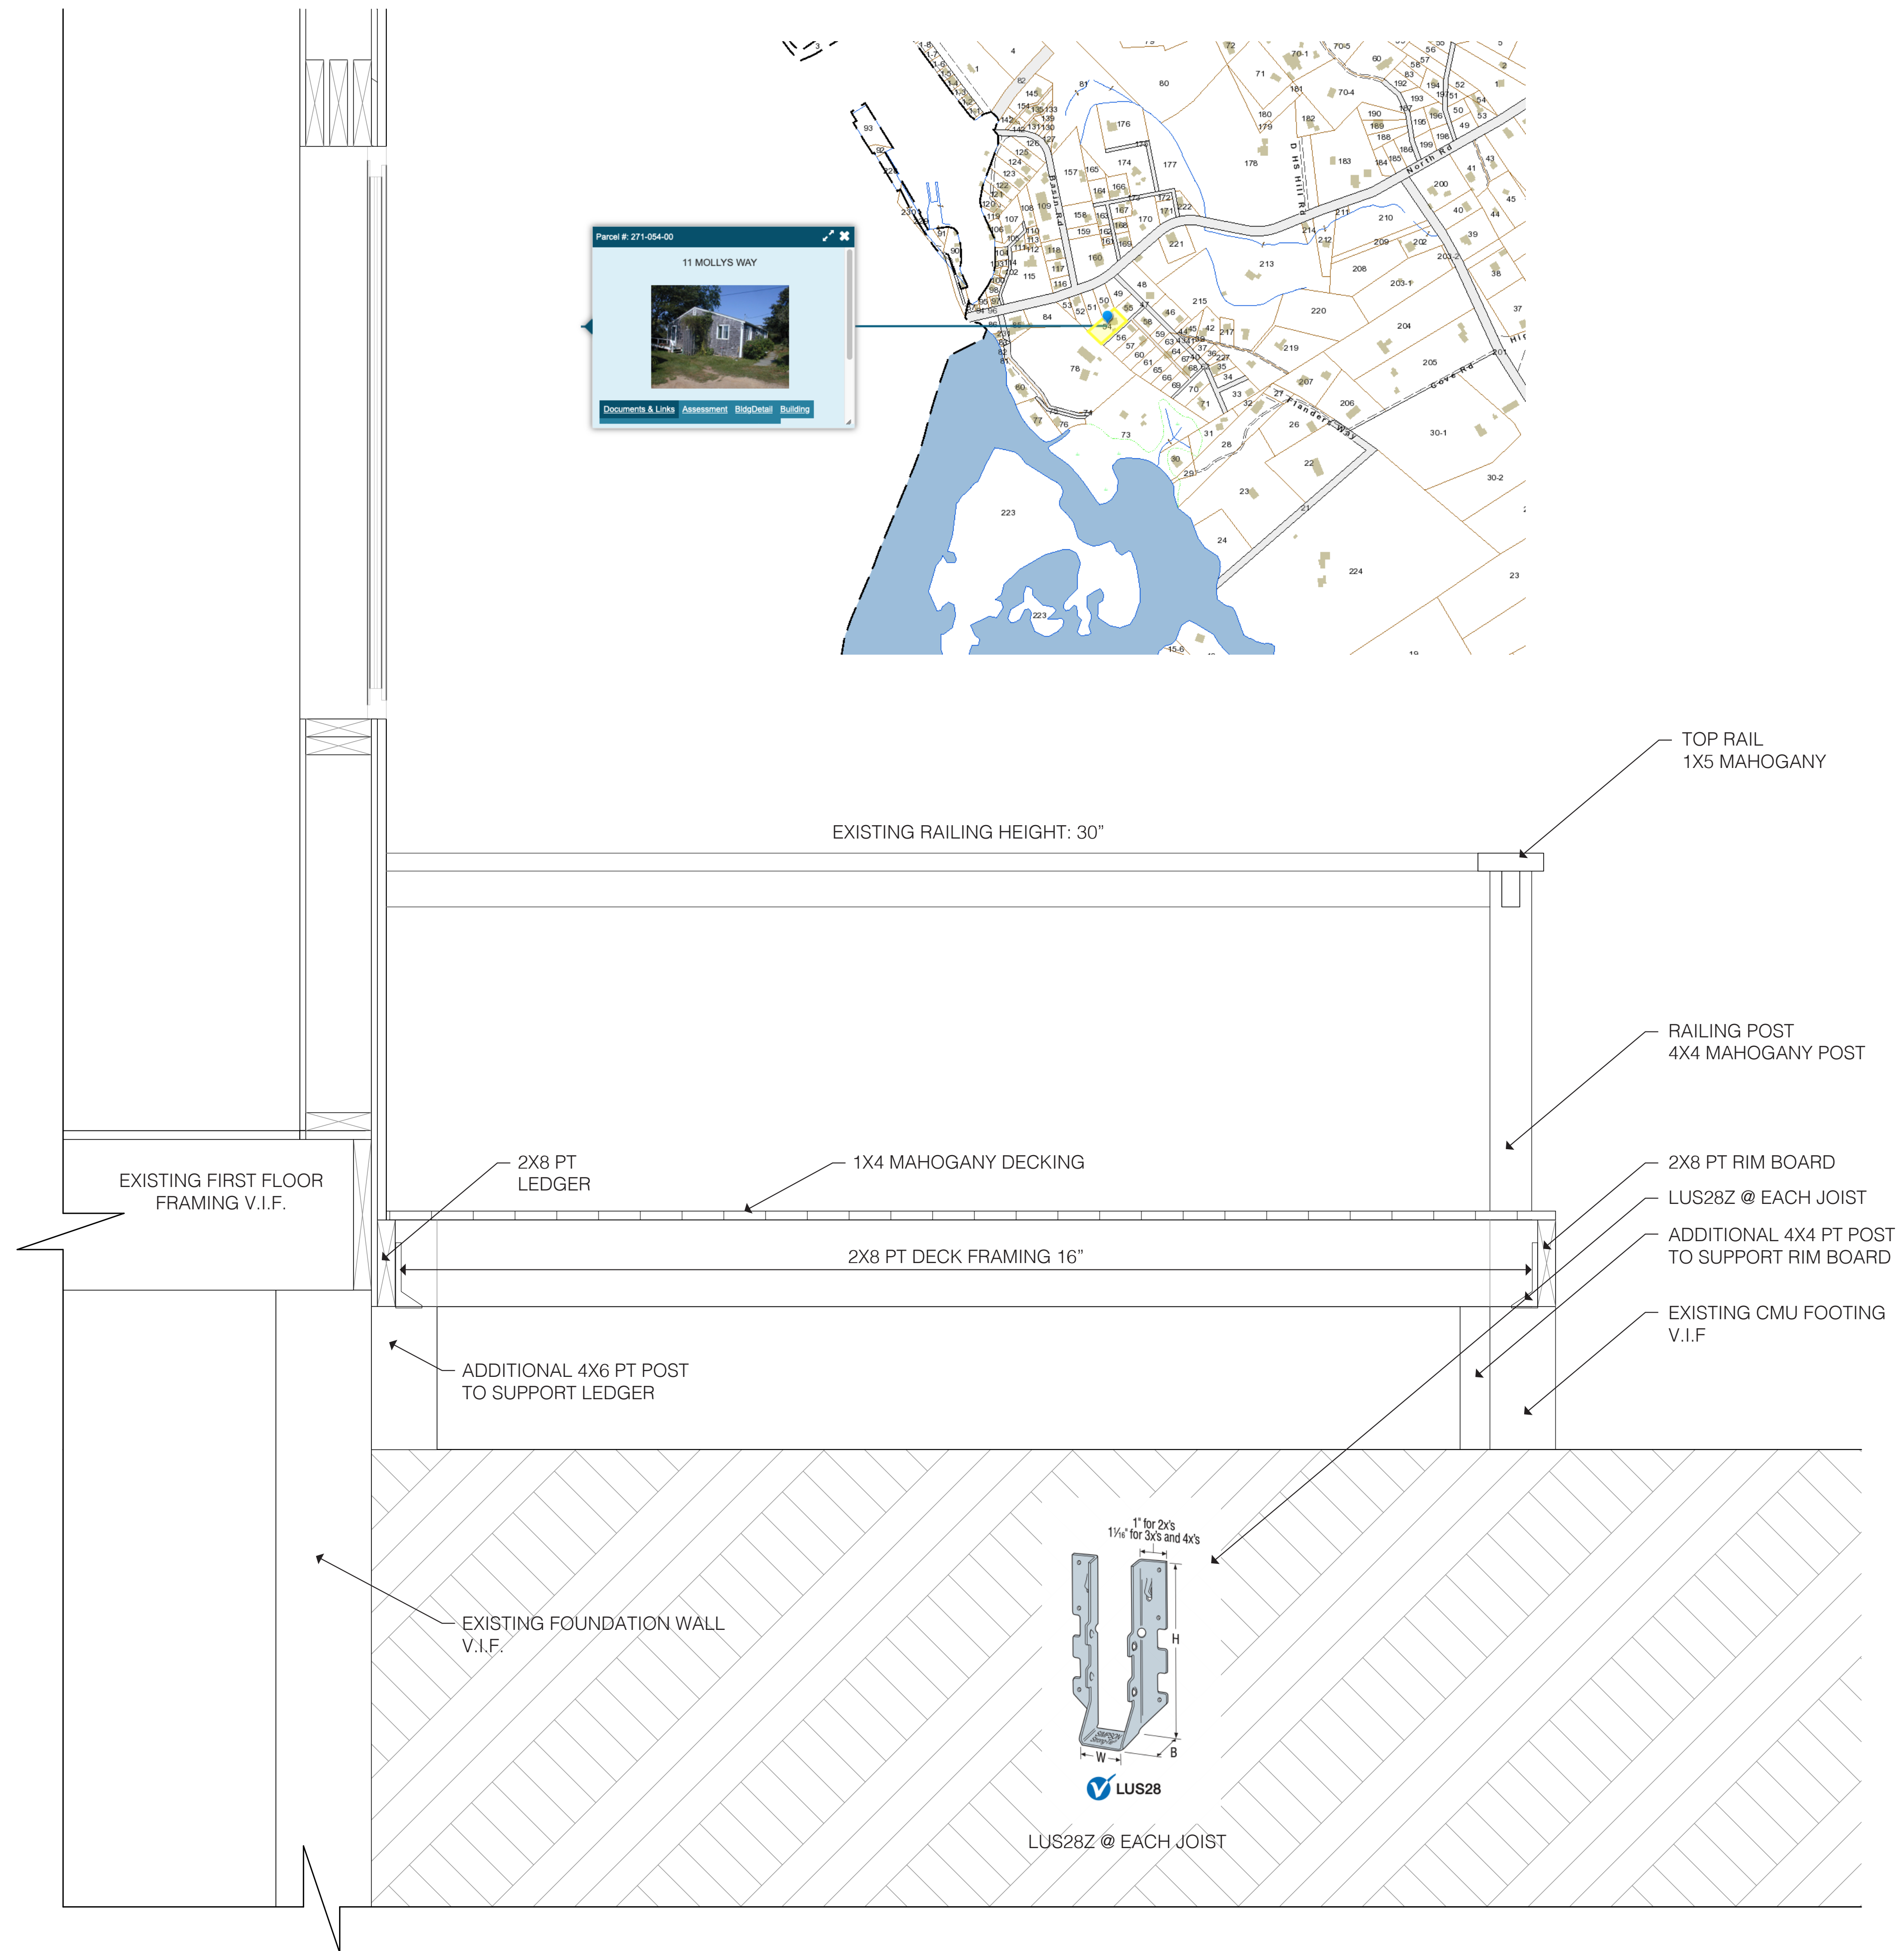

DECK SECTION TYP.
SCALE: 1 1/2" = 1'-0"

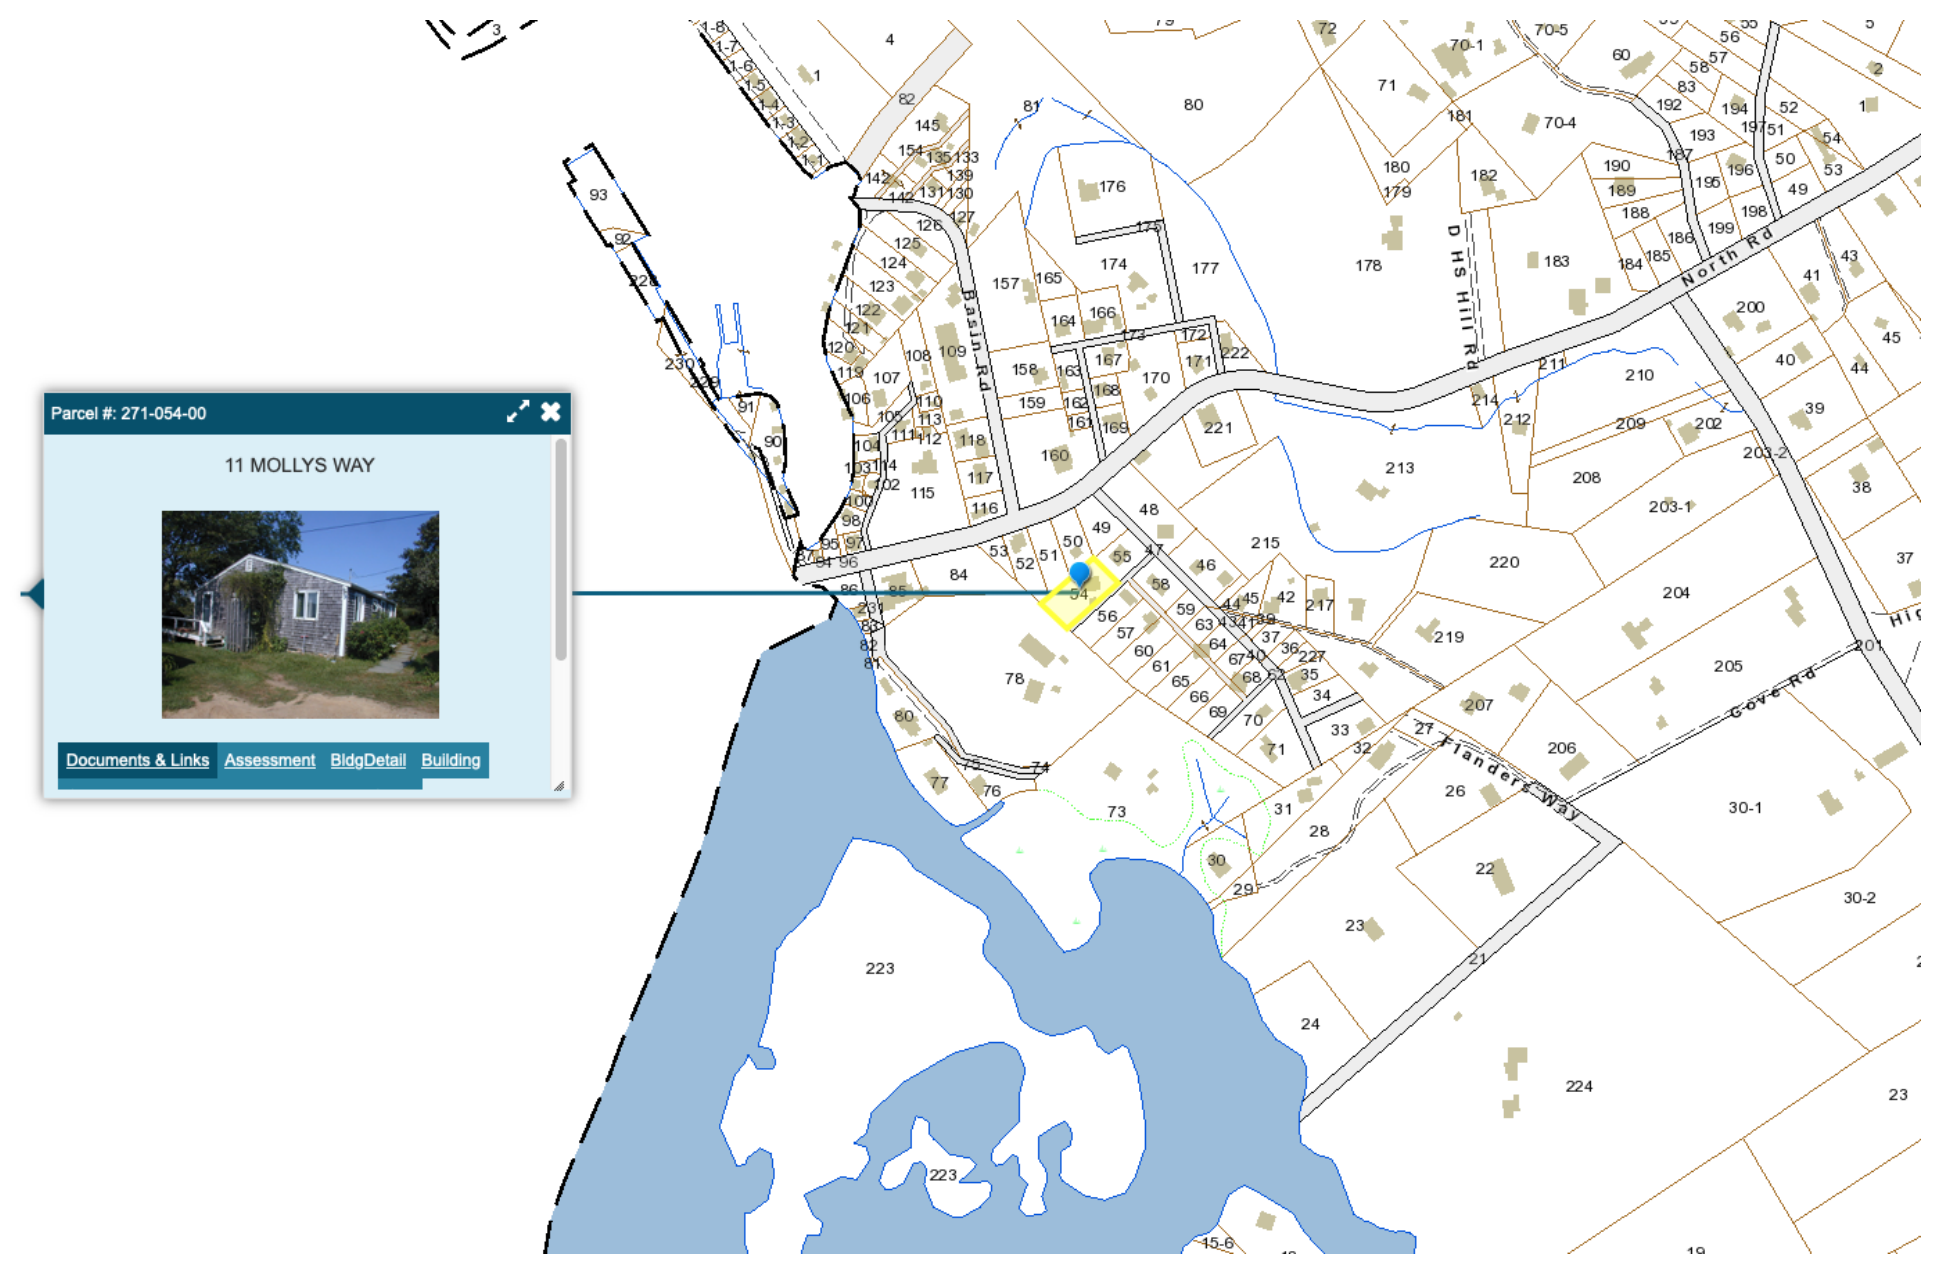

508 560 8606 954.899.1231
DemoStudiosInfo@gmail.com
PO Box # 419
Oak Bluffs, MA 02557



SET: DATE:

BRADY RESIDENCE
11 MOLLYS WAY CHILMARK, MA 02535
EXISTING DECK PLANS
PERMIT SET

DESIGNER:
DESIGNER: GELEZ
DATE: 10-22-2023
MAP/PARCEL:
M-P: 271-54-0
JOB #:
PROJECT # 23B02

A-01