



CENTERLINE STAIRS PROFILE

Horizontal Scale 1" = 20'

Vertical Scale 1" = 20'

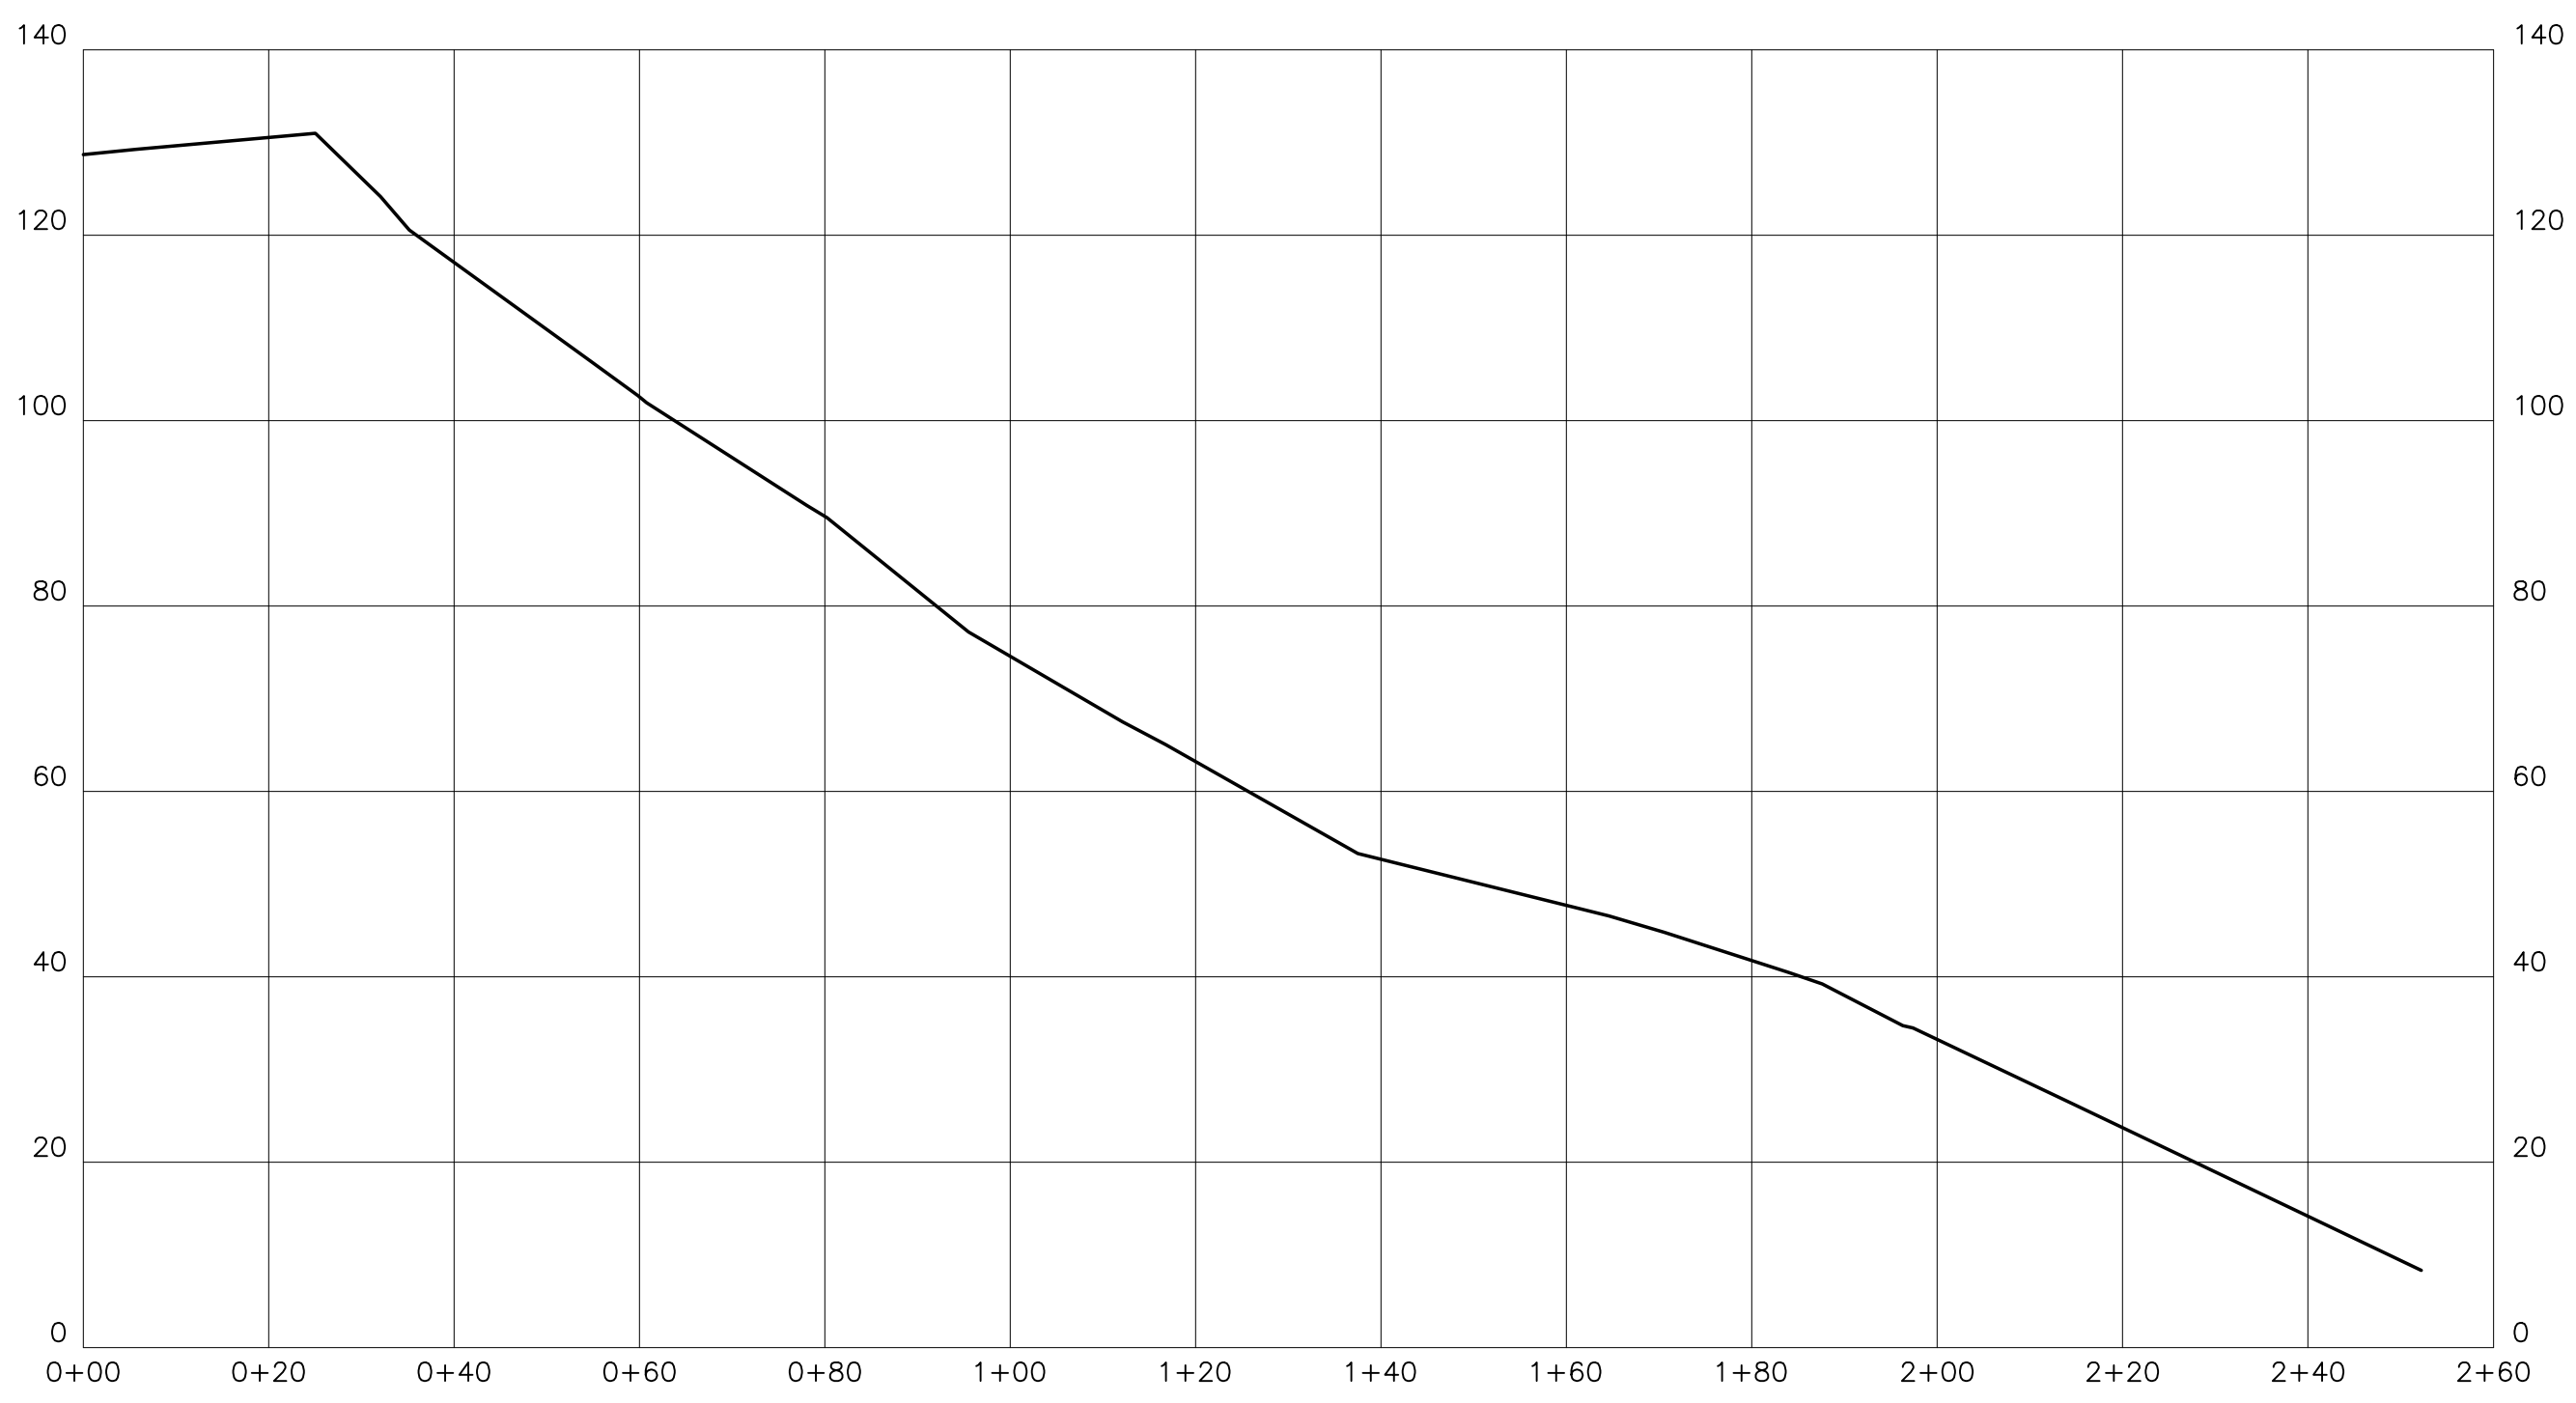

#53 Wequobsque Road
Assr.Pcl. 30-115 & 116.1

 

Assr. Pcl. 30-116.2
Kristina H. Lyons Trustee

Assr. Pcl. 30-114
Gordon N. Litwin



Site Plan in
Chilmark, Mass.
Prepared for
Sean Gildea
Scale 1" = 20'
April 22, 2021



VINEYARD
LAND SURVEYING
& ENGINEERING

12 Cournoyer Road
P.O. Box 421
West Tisbury, MA 02575
P 508-693-3774 F 508-629-0440
VLSE.net