



0 State Road (33-118)


Chilmark, MA

1 inch = 70 Feet




www.cai-tech.com

February 2, 2024

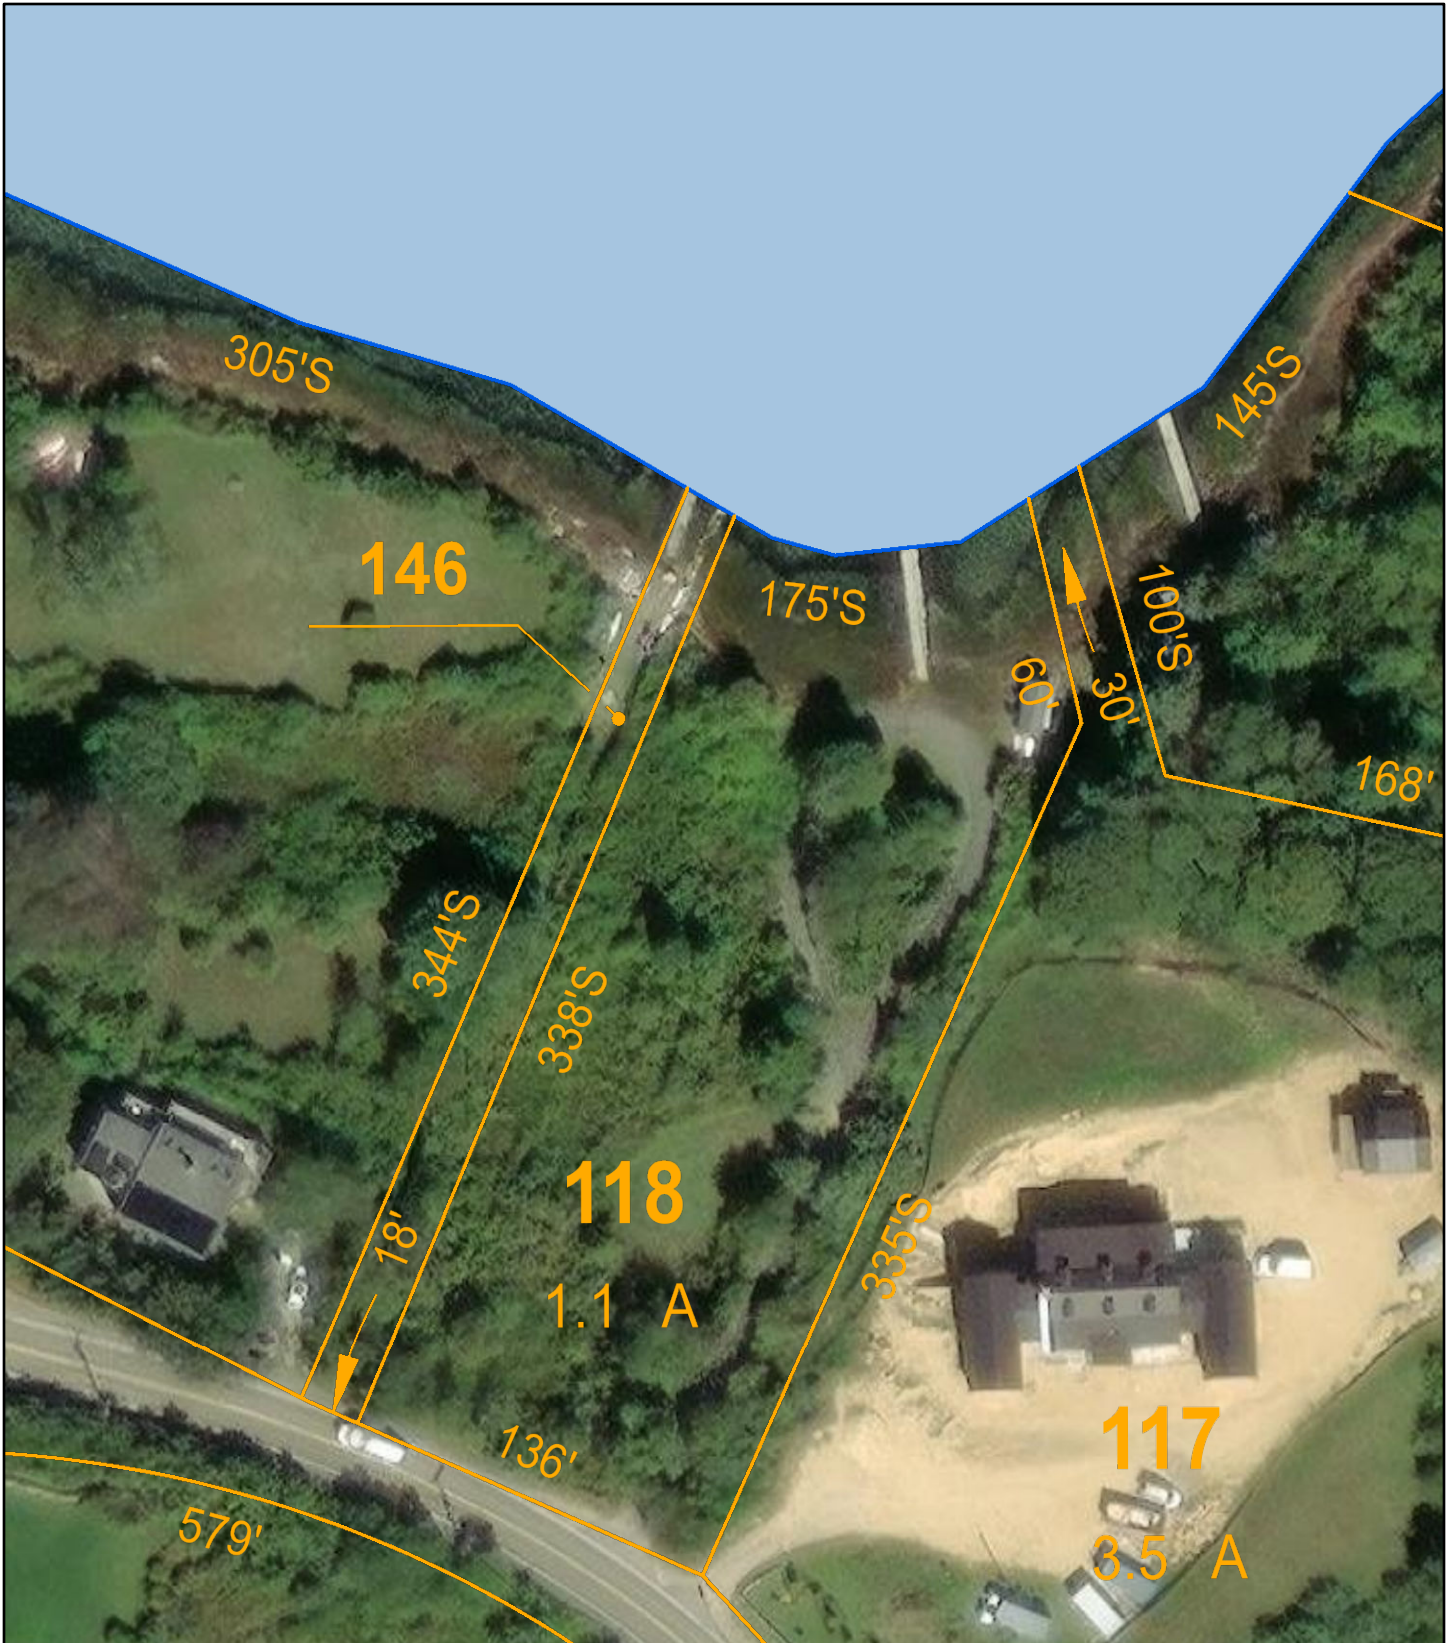


Data shown on this map is provided for planning and informational purposes only. The municipality and CAI Technologies are not responsible for any use for other purposes or misuse or misrepresentation of this map.

Nashaquitsa Pond

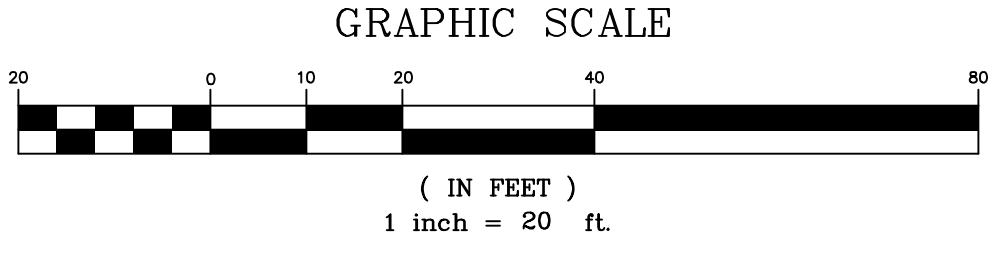

Elevation Datum: N.A.V.D. 88 (O.P.U.S.)
Mean High Water Per NOAA Online Vertical Datum Transformation: 1.09
Mean Low Water Per NOAA Online Vertical Datum Transformation: -1.53
FEMA Flood Zone AE (EL 8)

Note:
Wetlands, Salt Marsh, and Coastal Flooding Delineated By
Bay State Wetland Consulting Services, LLC

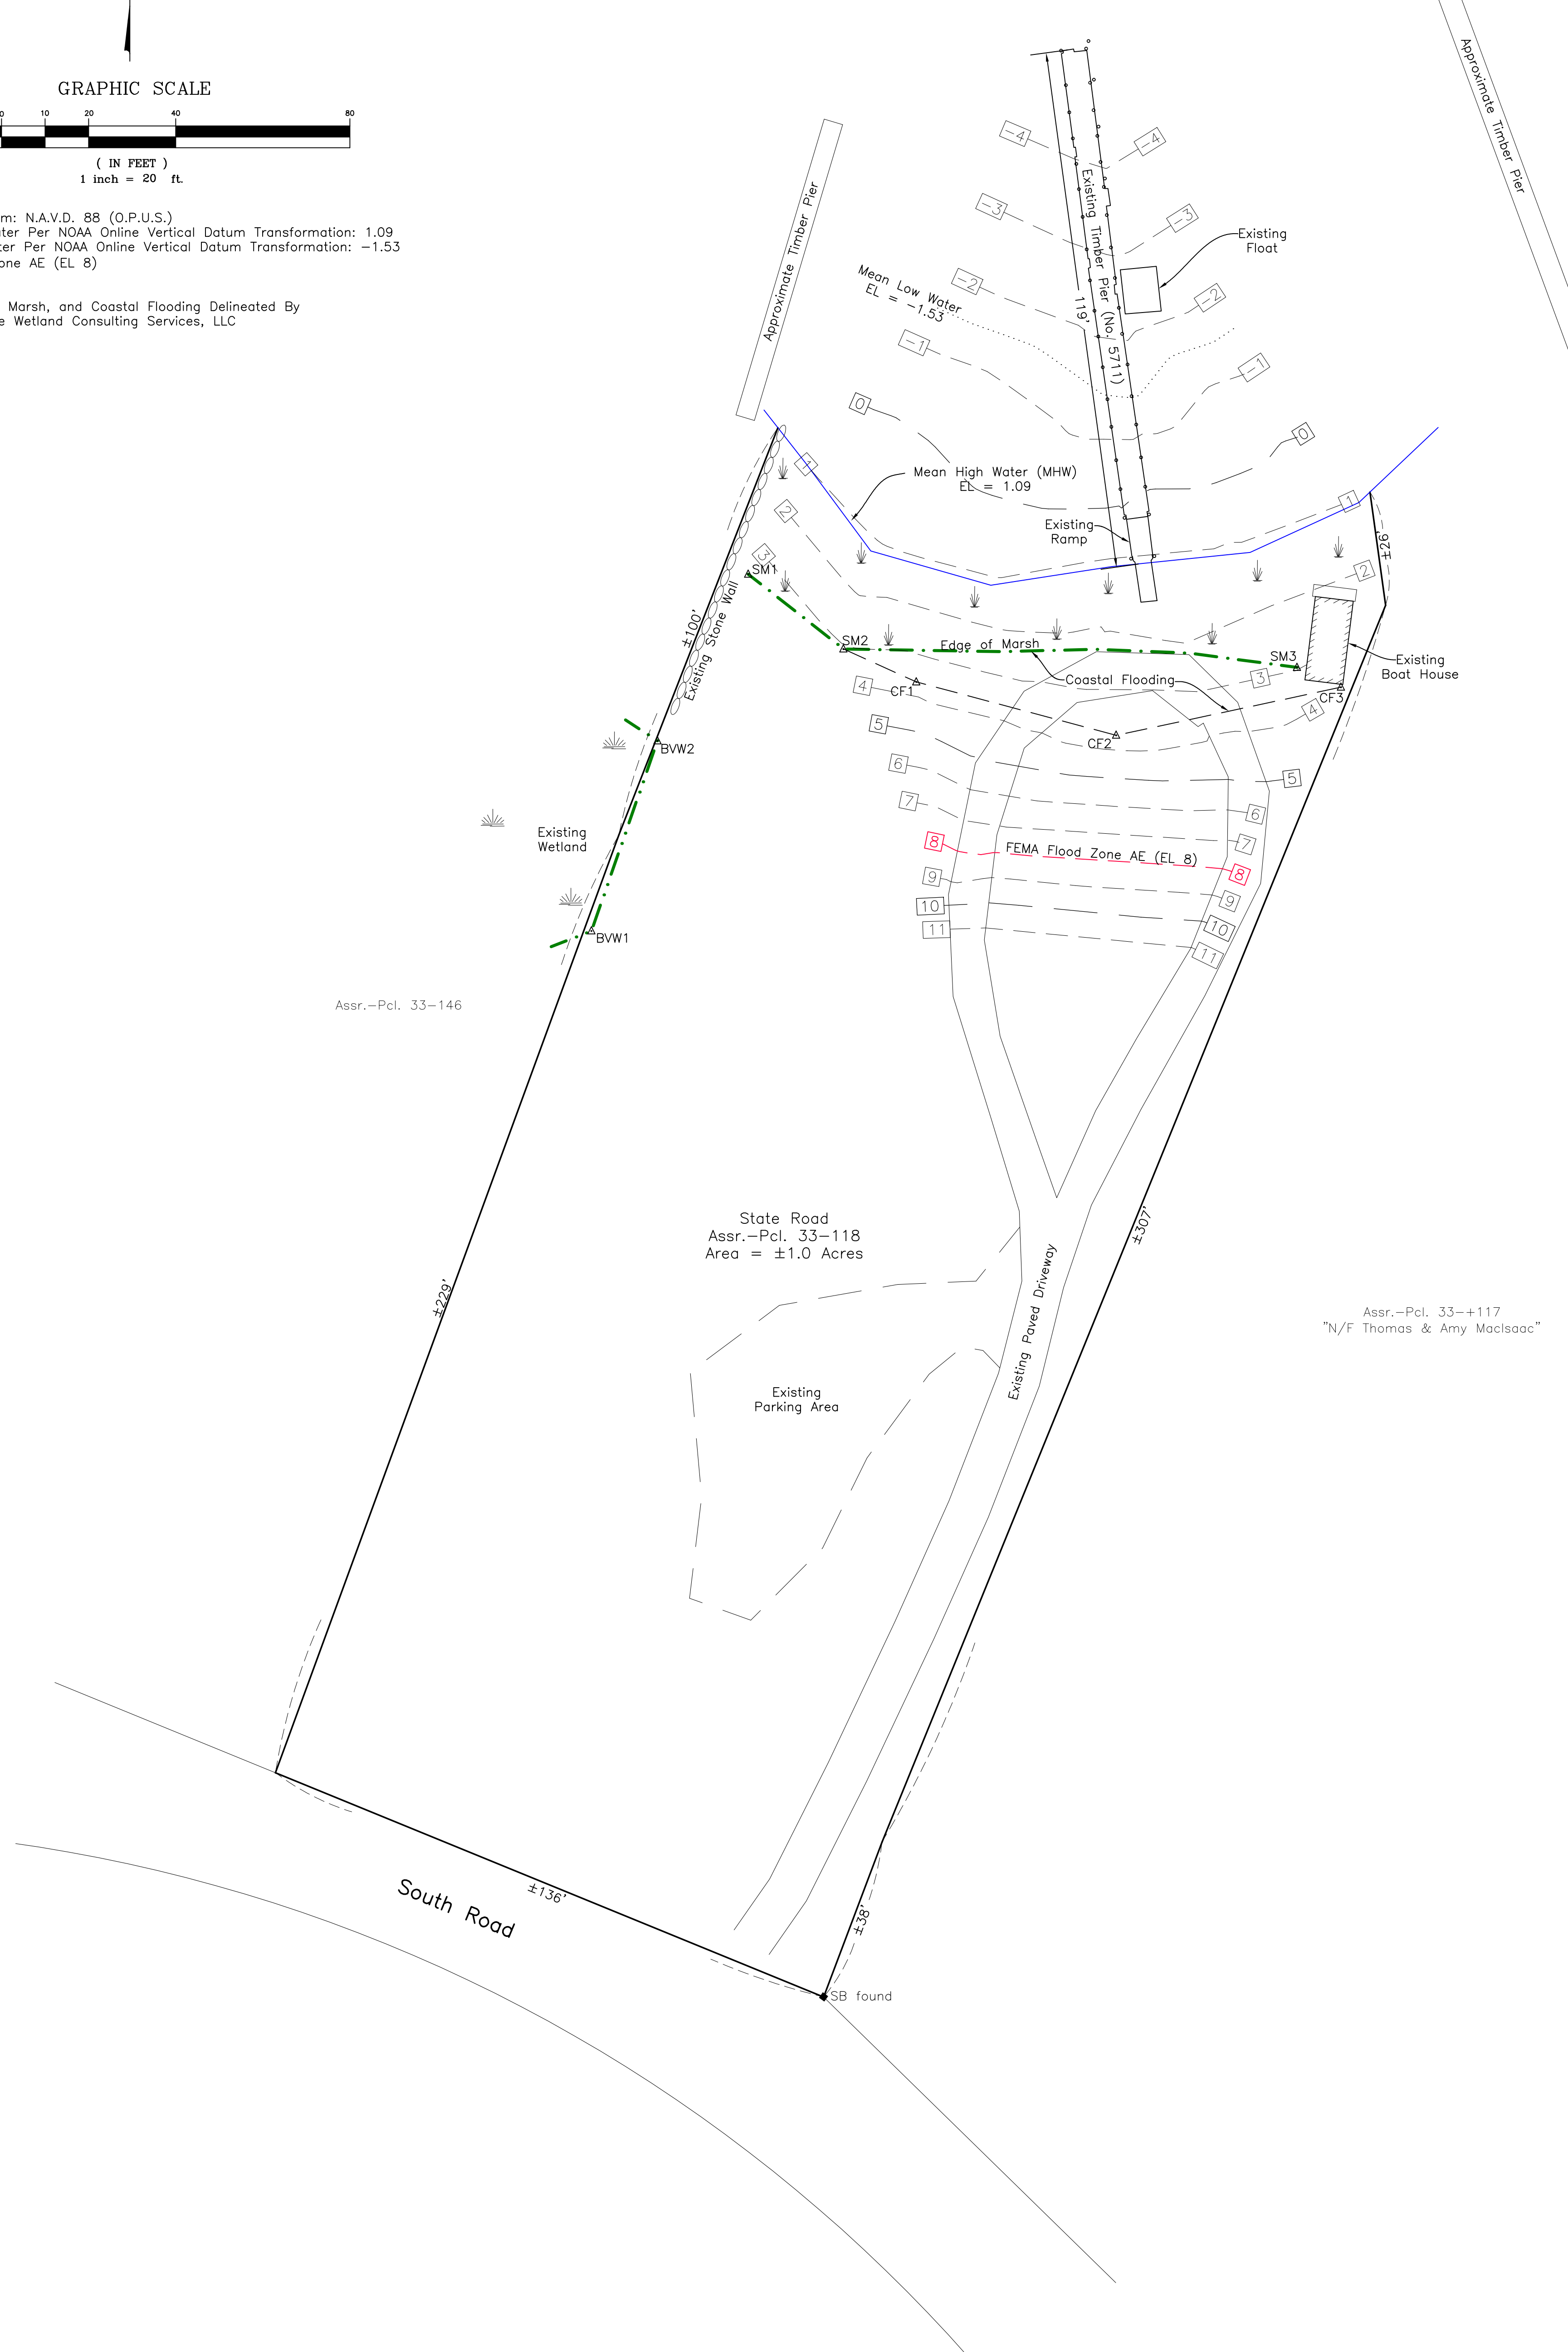

Assr.-Pcl. 33-146

State Road
Assr.-Pcl. 33-118
Area = ±1.0 Acres

Assr.-Pcl. 33-117
"N/F Thomas & Amy MacIsaac"

Site Plan in
Chilmark, Mass.
Prepared for
Nashaquitsa Trust
Scale 1" = 20' October 30, 2023

 **VINEYARD
LAND SURVEYING
& ENGINEERING**
12 Courmoyer Road
P.O. Box 421
West Tisbury, MA 02575
P 508-693-3774 F 508-629-0440
VLSE.net