


NOTES:

Lot Size Excluding Roads = 726,328 S.F. (16.67 Acres)
 Total Bedroom Allowed = 72 Bedrooms (Without Enhanced Treatment)

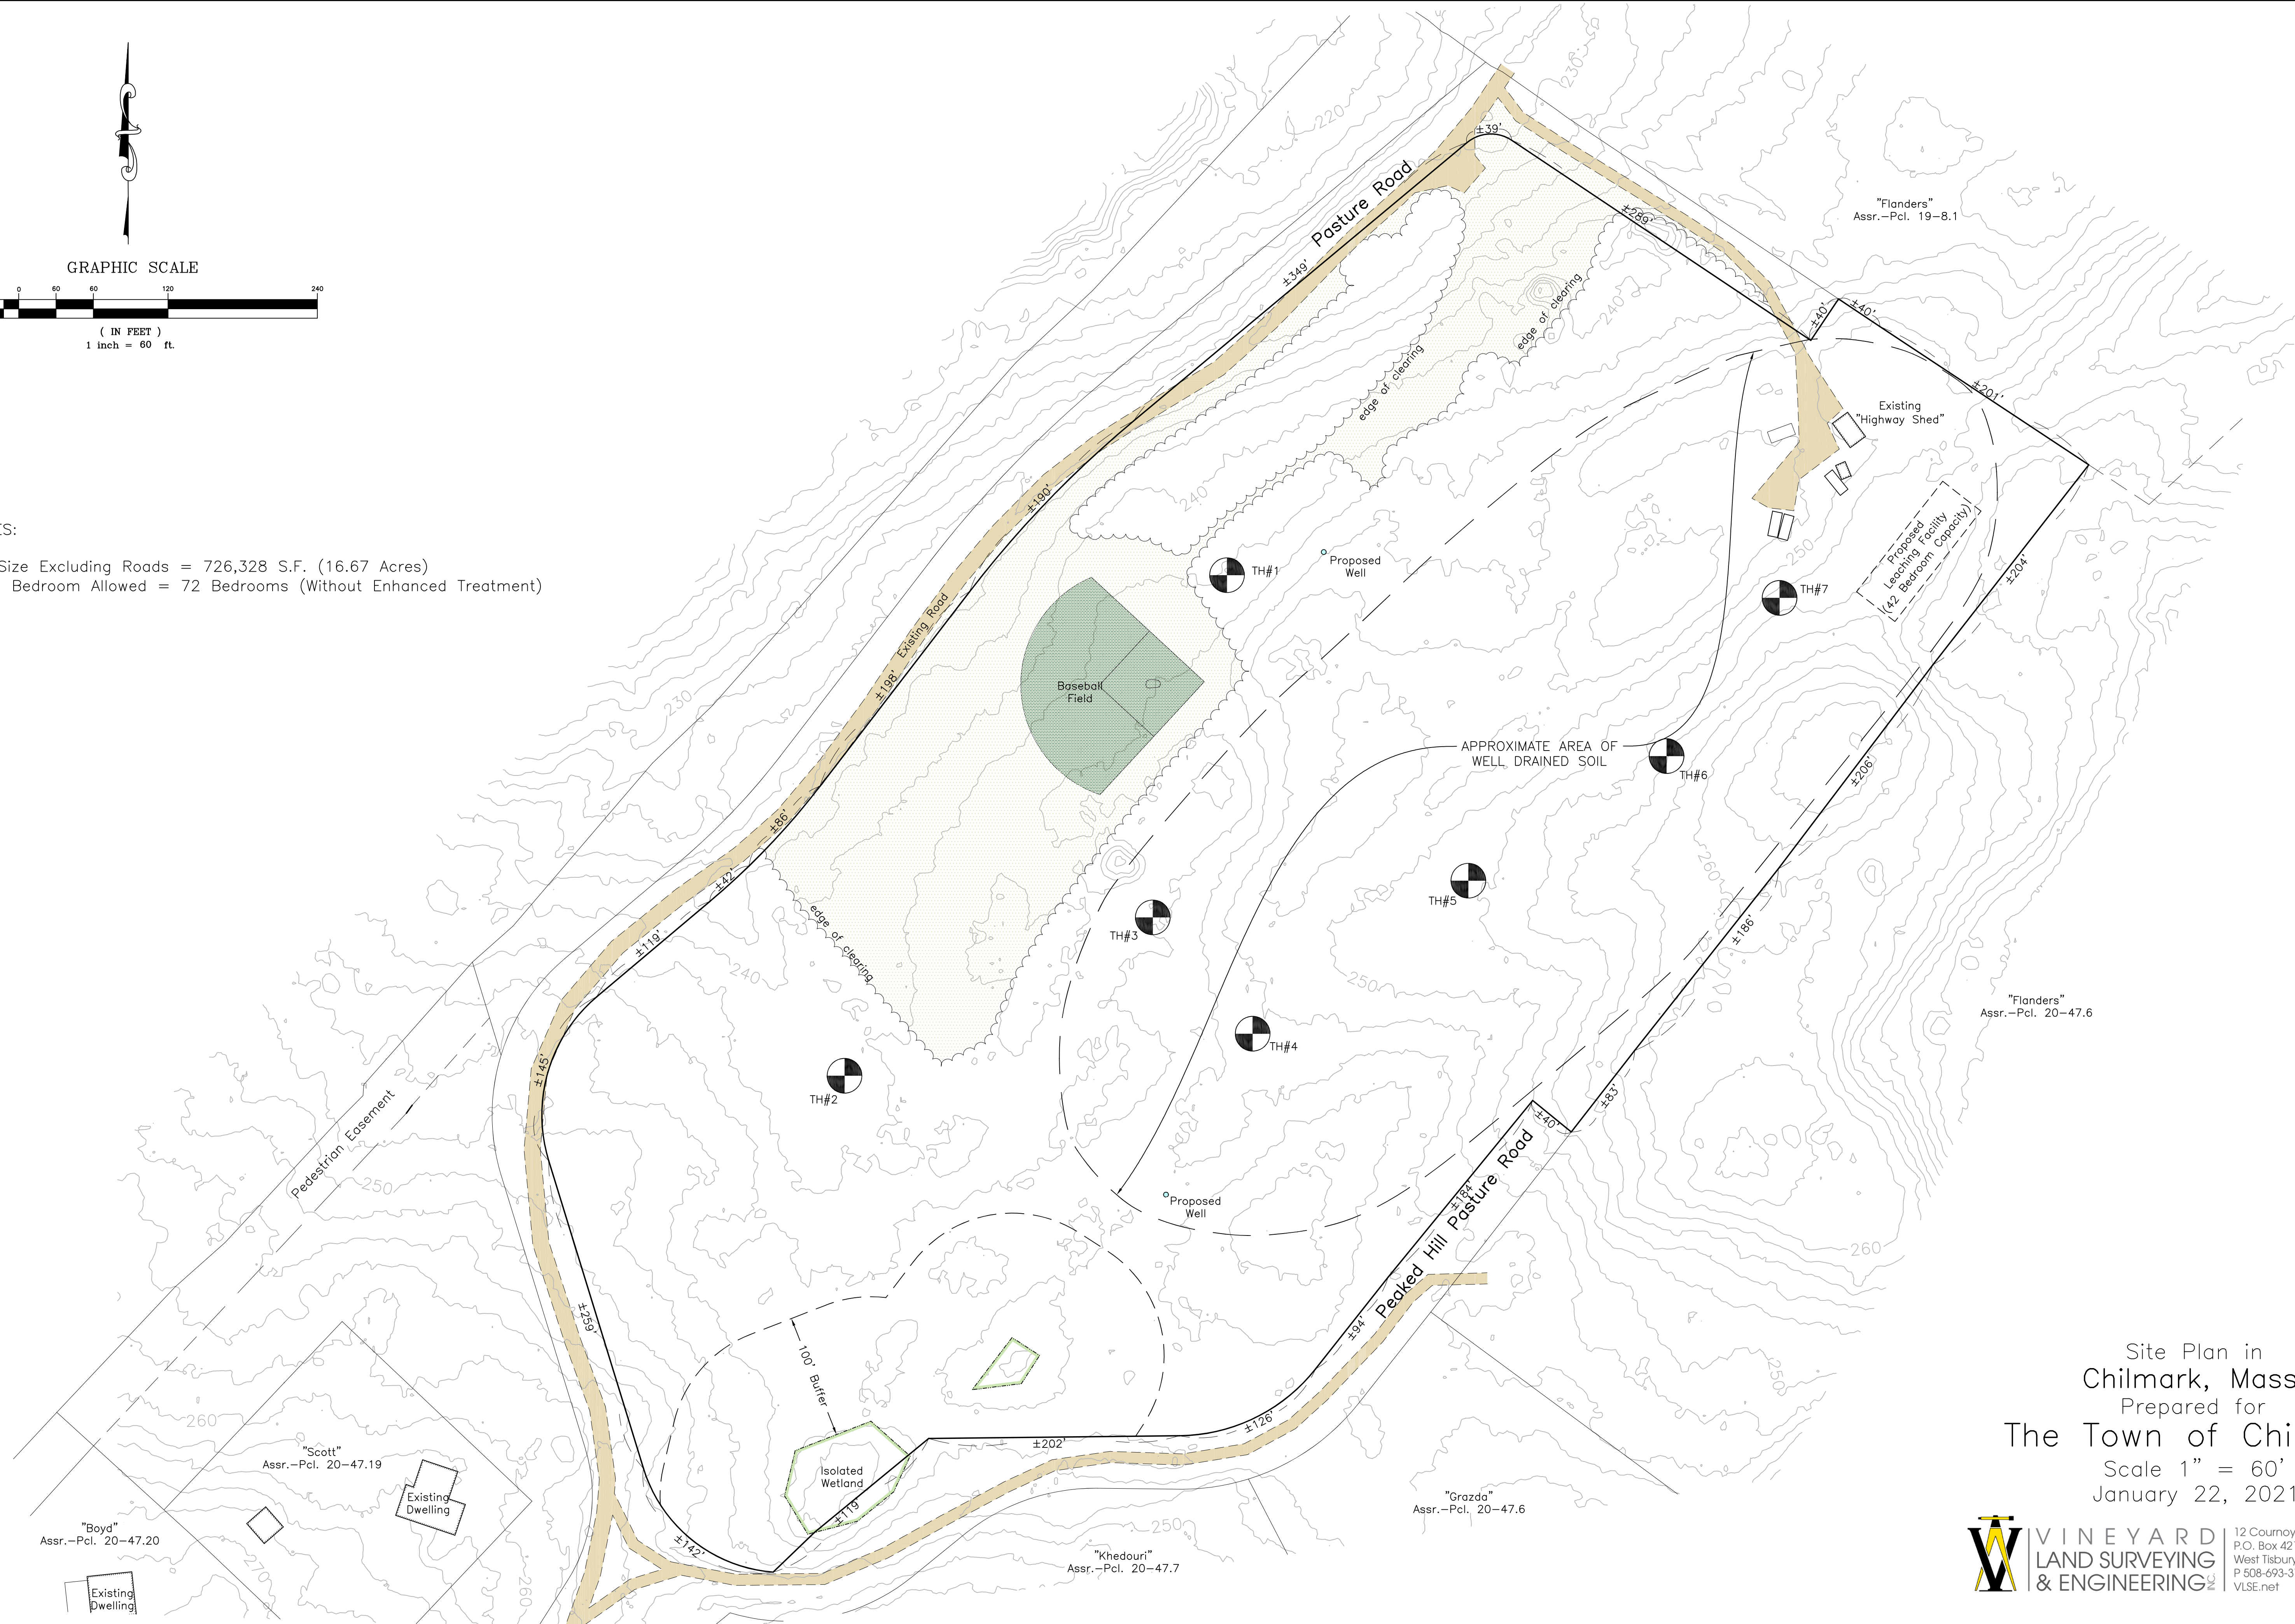

Site Plan in
 Chilmark, Mass.
 Prepared for
The Town of Chilmark
 Scale 1" = 60'
 January 22, 2021

VINEYARD
LAND SURVEYING
& ENGINEERING

12 Cournoyer Road
 P.O. Box 421
 West Tisbury, MA 02575
 P 508-693-3774 F 508-629-0440
 VLSE.net