


Elevation Datum: N.A.V.D. 88 (O.P.U.S.)
 Mean High Water Per NOAA Online Vertical Datum Transformation: 1.09
 Mean Low Water Per NOAA Online Vertical Datum Transformation: -1.53
 FEMA Flood Zone AE (EL 8)

Note:
 Wetlands, Salt Marsh, and Coastal Flooding Delineated By
 Bay State Wetland Consulting Services, LLC

Nashaquitsa Pond

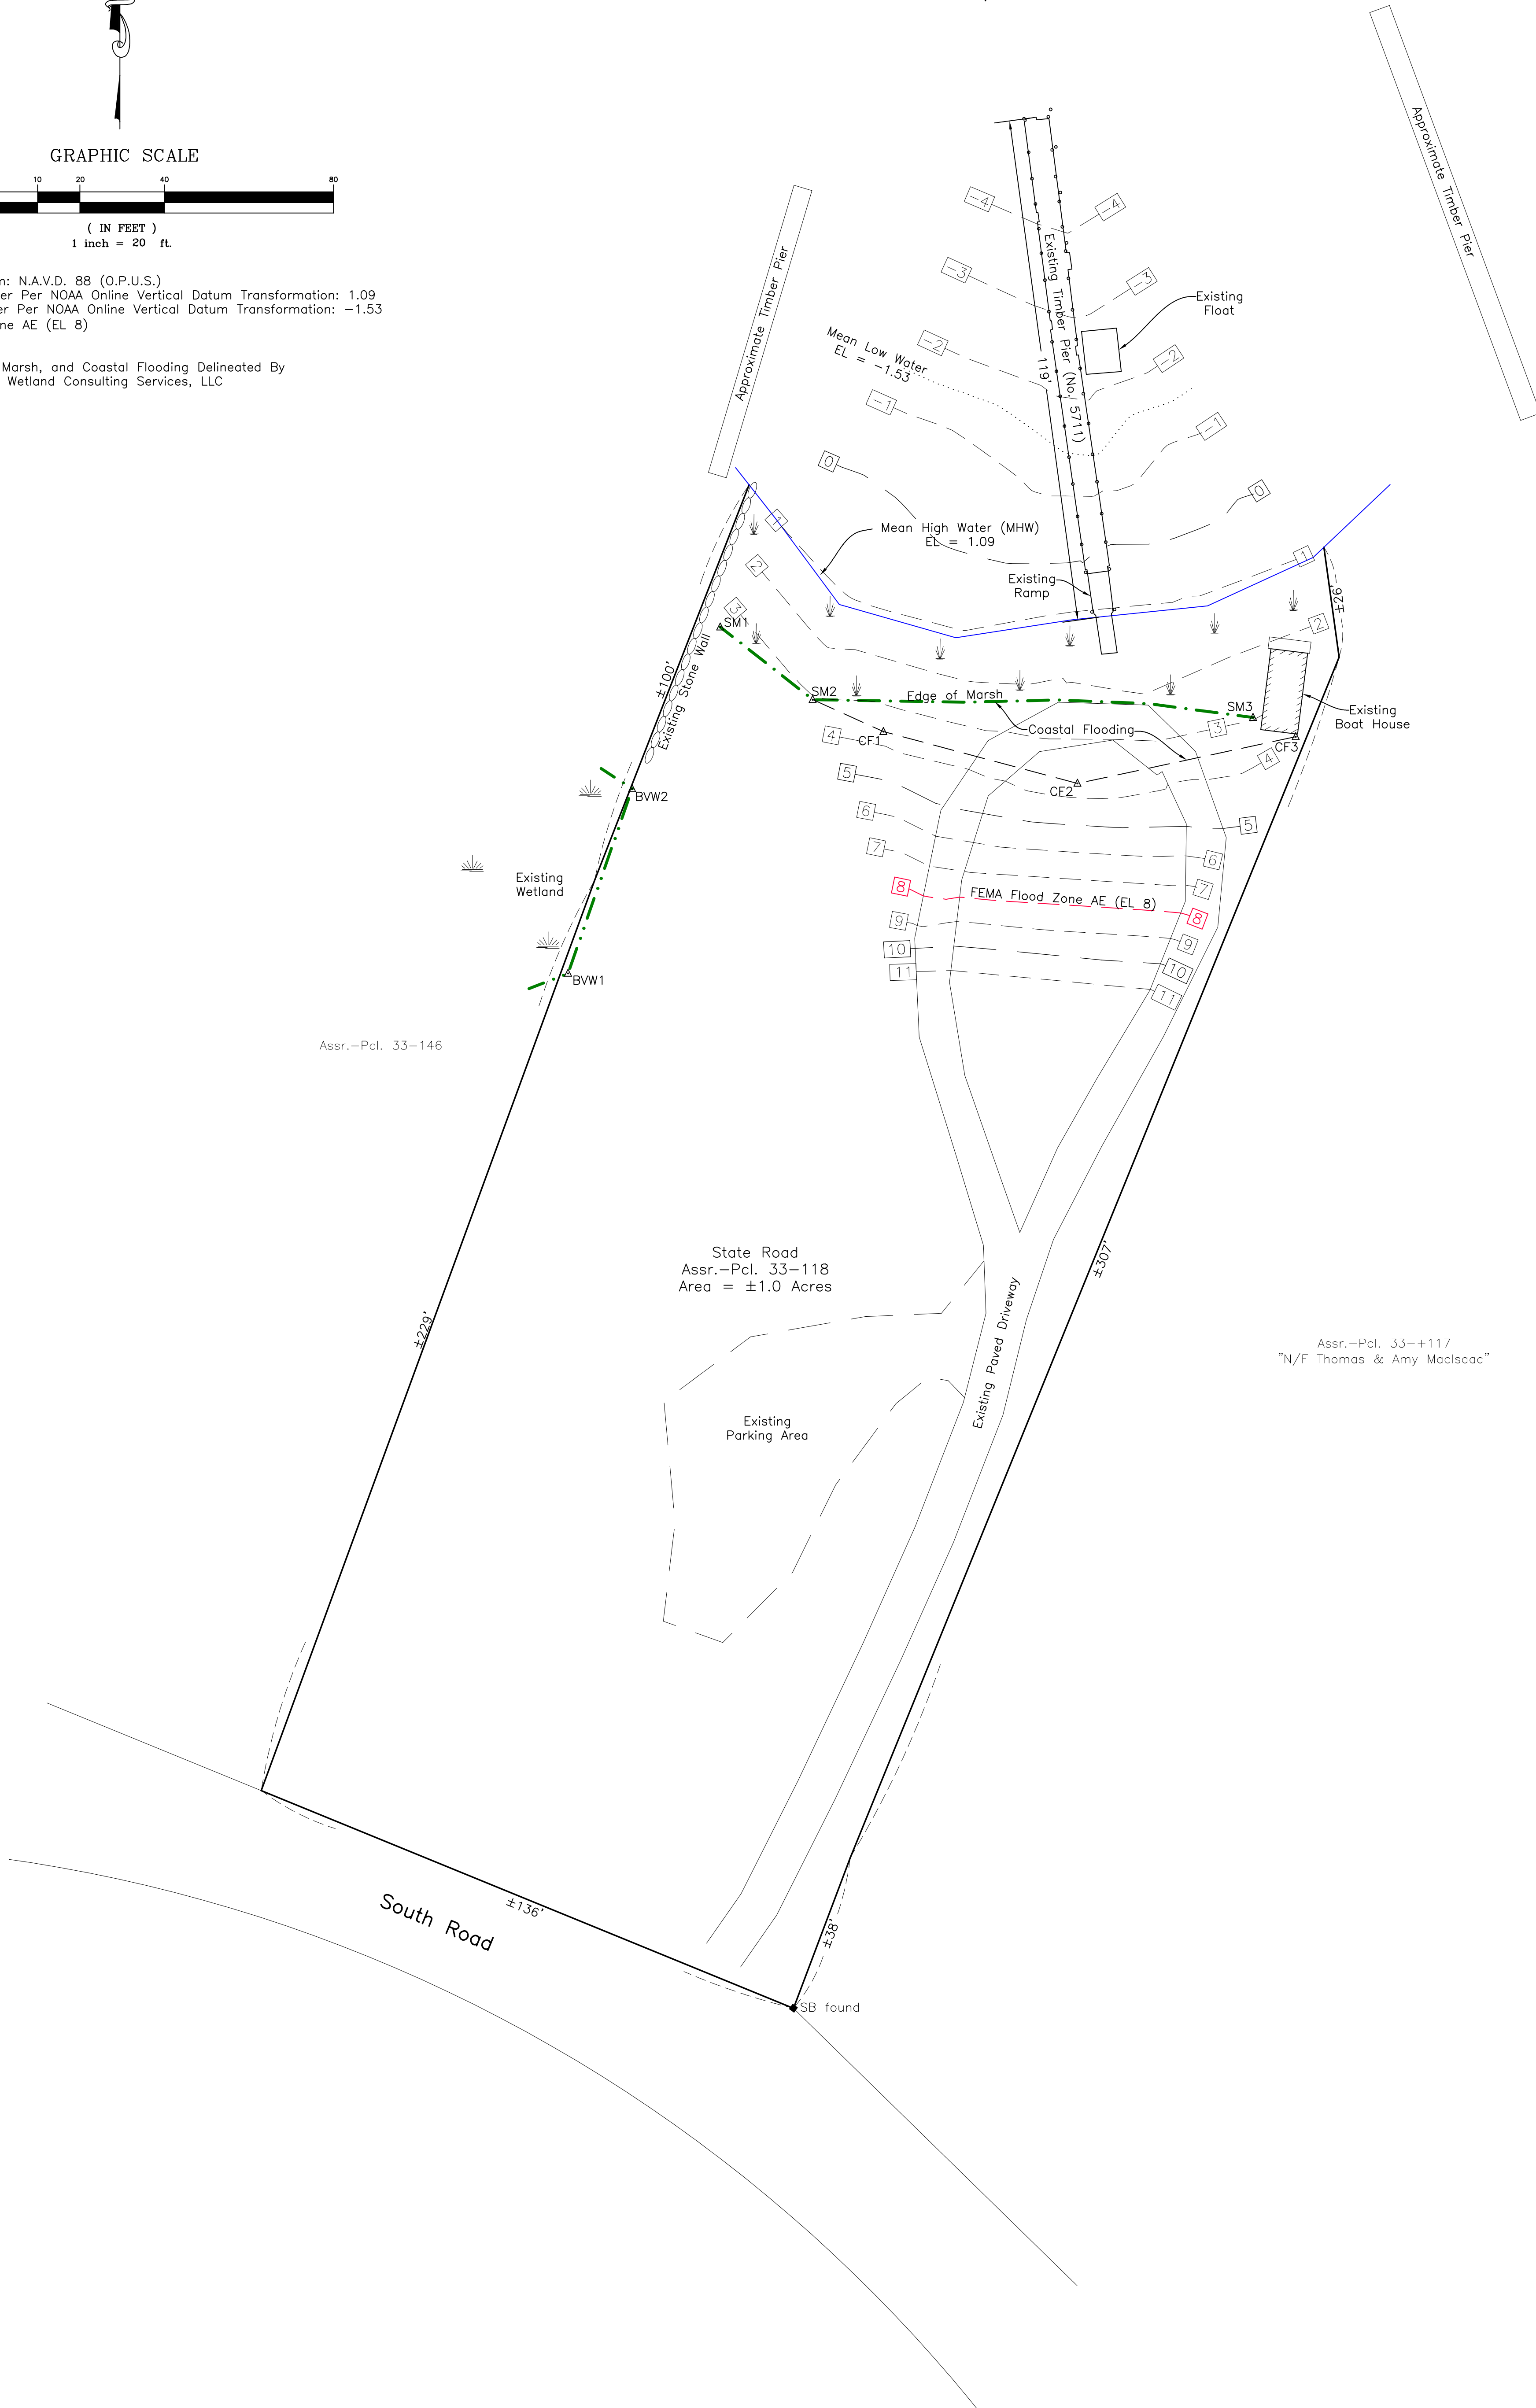

Site Plan in
 Chilmark, Mass.
 Prepared for
Nashaquitsa Trust
 Scale 1" = 20' October 30, 2023

VINEYARD
LAND SURVEYING
& ENGINEERING

12 Courmoyer Road
 P.O. Box 421
 West Tisbury, MA 02575
 P 508-693-3774 F 508-629-0440
 VLSE.net