


Locus Map
N.T.S.

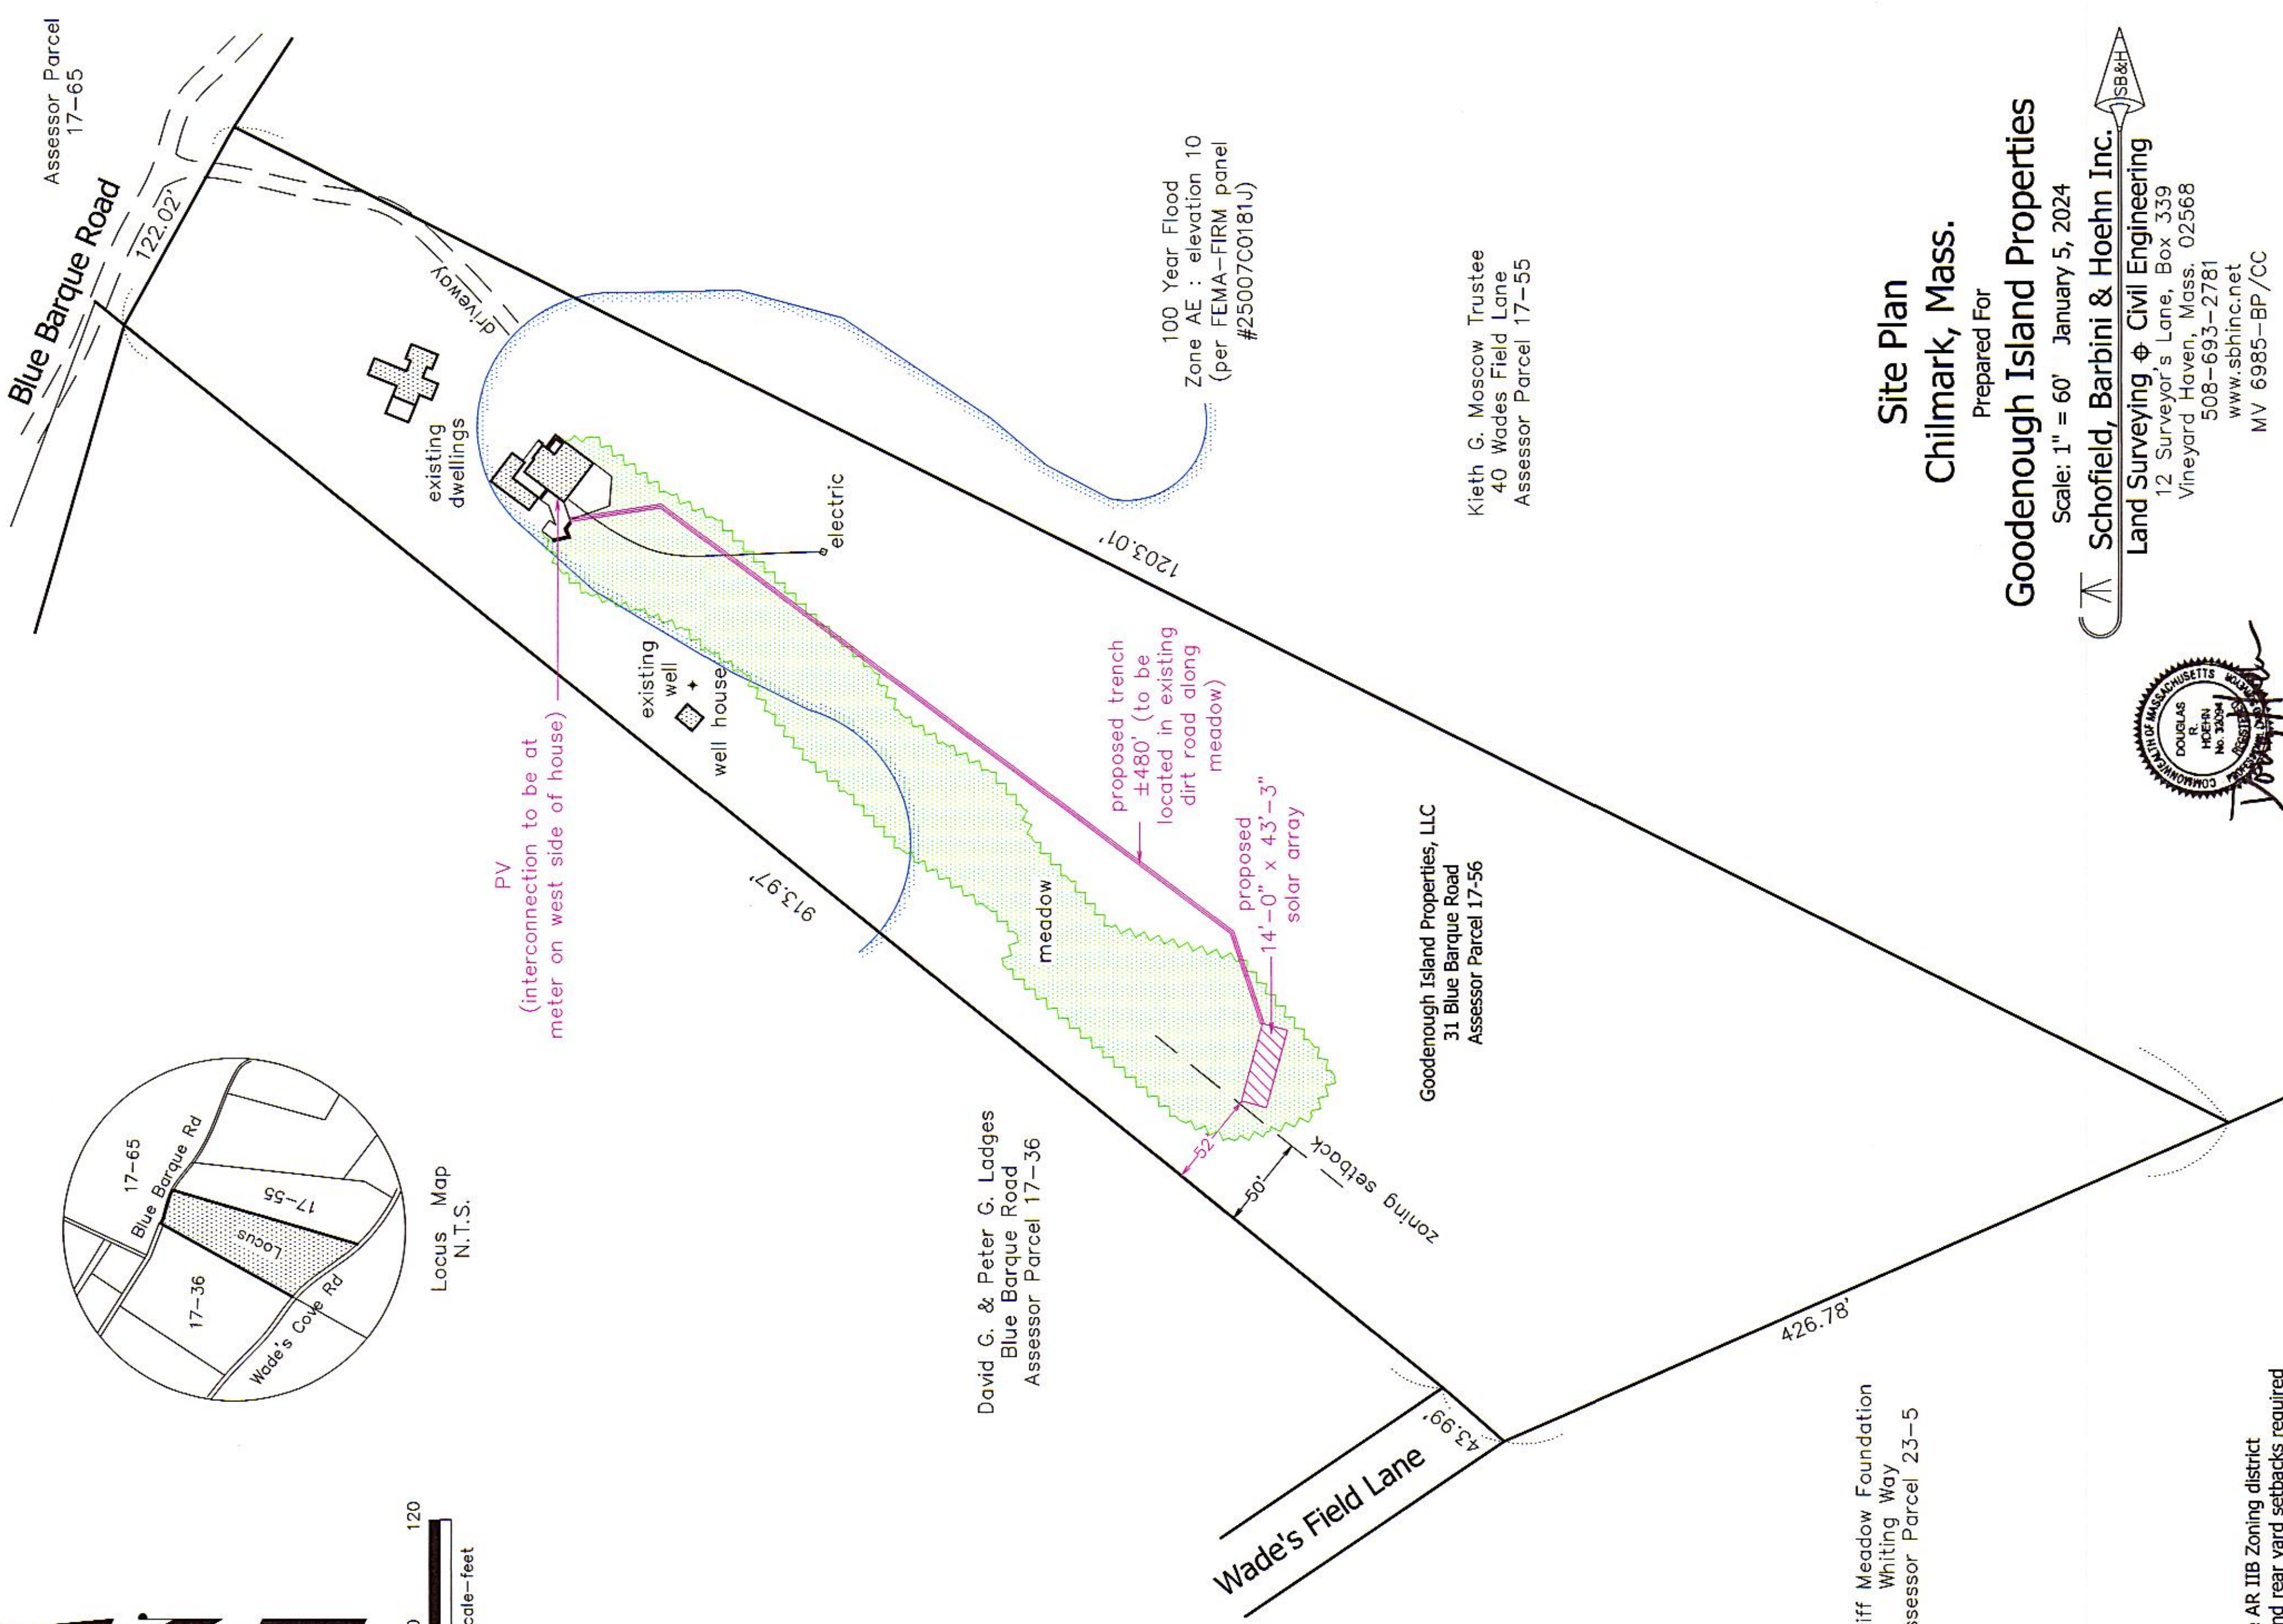

Kieth G. Moscow Trustee
40 Wades Field Lane
Assessor Parcel 17-55

Goodenough Island Properties, LLC
31 Blue Barque Road
Assessor Parcel 17-56

David G. & Peter G. Ladges
Blue Barque Road
Assessor Parcel 17-36

Sheriff Meadow Foundation
Whiting Way
Assessor Parcel 23-5

Site Plan Chilmark, Mass.

Prepared For

Goodenough Island Properties

Scale: 1" = 60' January 5, 2024

Schofield, Barbini & Hoehn Inc.

Land Surveying & Civil Engineering
12 Surveyor's Lane, Box 339
Vineyard Haven, Mass. 02568
508-693-2781
www.sbhinc.net
MV 6985-BP/CC



Note:
Locus lies in the AR IIB Zoning district
50' front, side and rear yard setbacks required