


Locus Map (no scale)

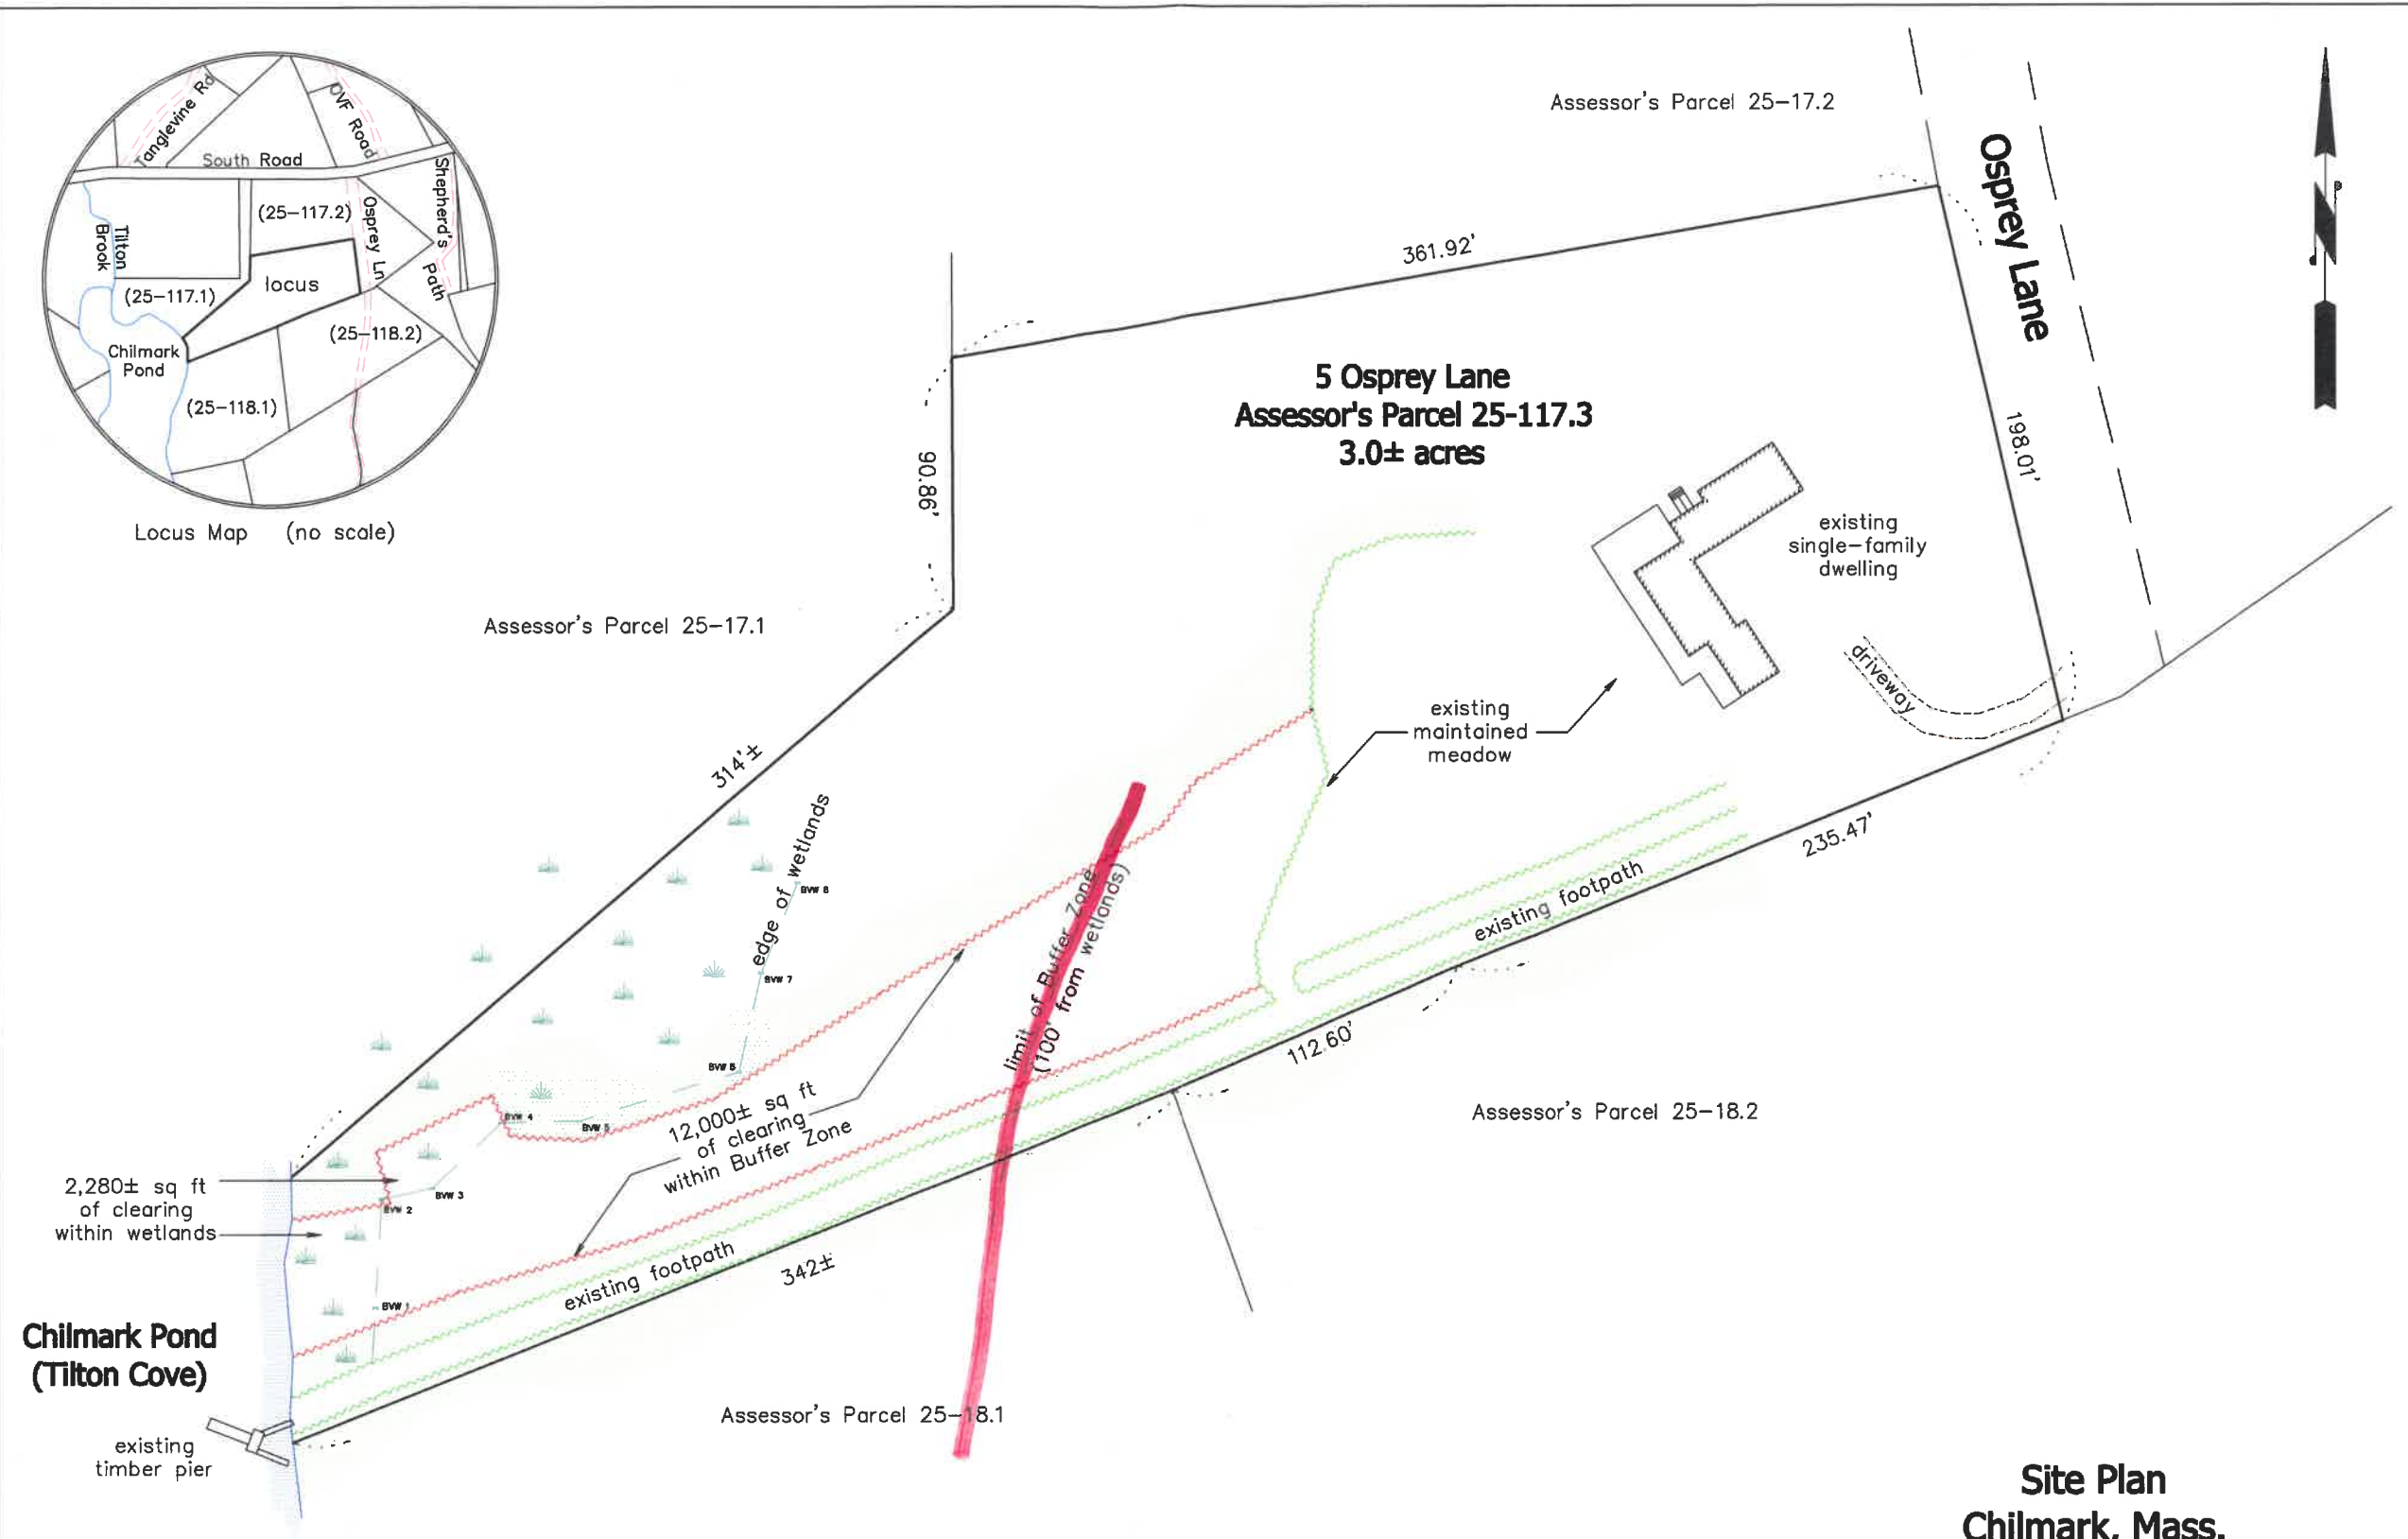

**Site Plan
Chilmark, Mass.**
Prepared For
James H. Marrow

Scale: 1" = 40' February 20, 2020

Schofield, Barbini & Hoehn Inc.
Land Surveying & Civil Engineering

12 Surveyor's Lane, Box 339
Vineyard Haven, Mass. 02568
508-693-2781
www.sbhinc.net
MV 4250

- Notes:
1. Wetlands delineated by Cooper Environmental Services, Inc.
 2. Edge of Chilmark Pond taken February 13, 2020