
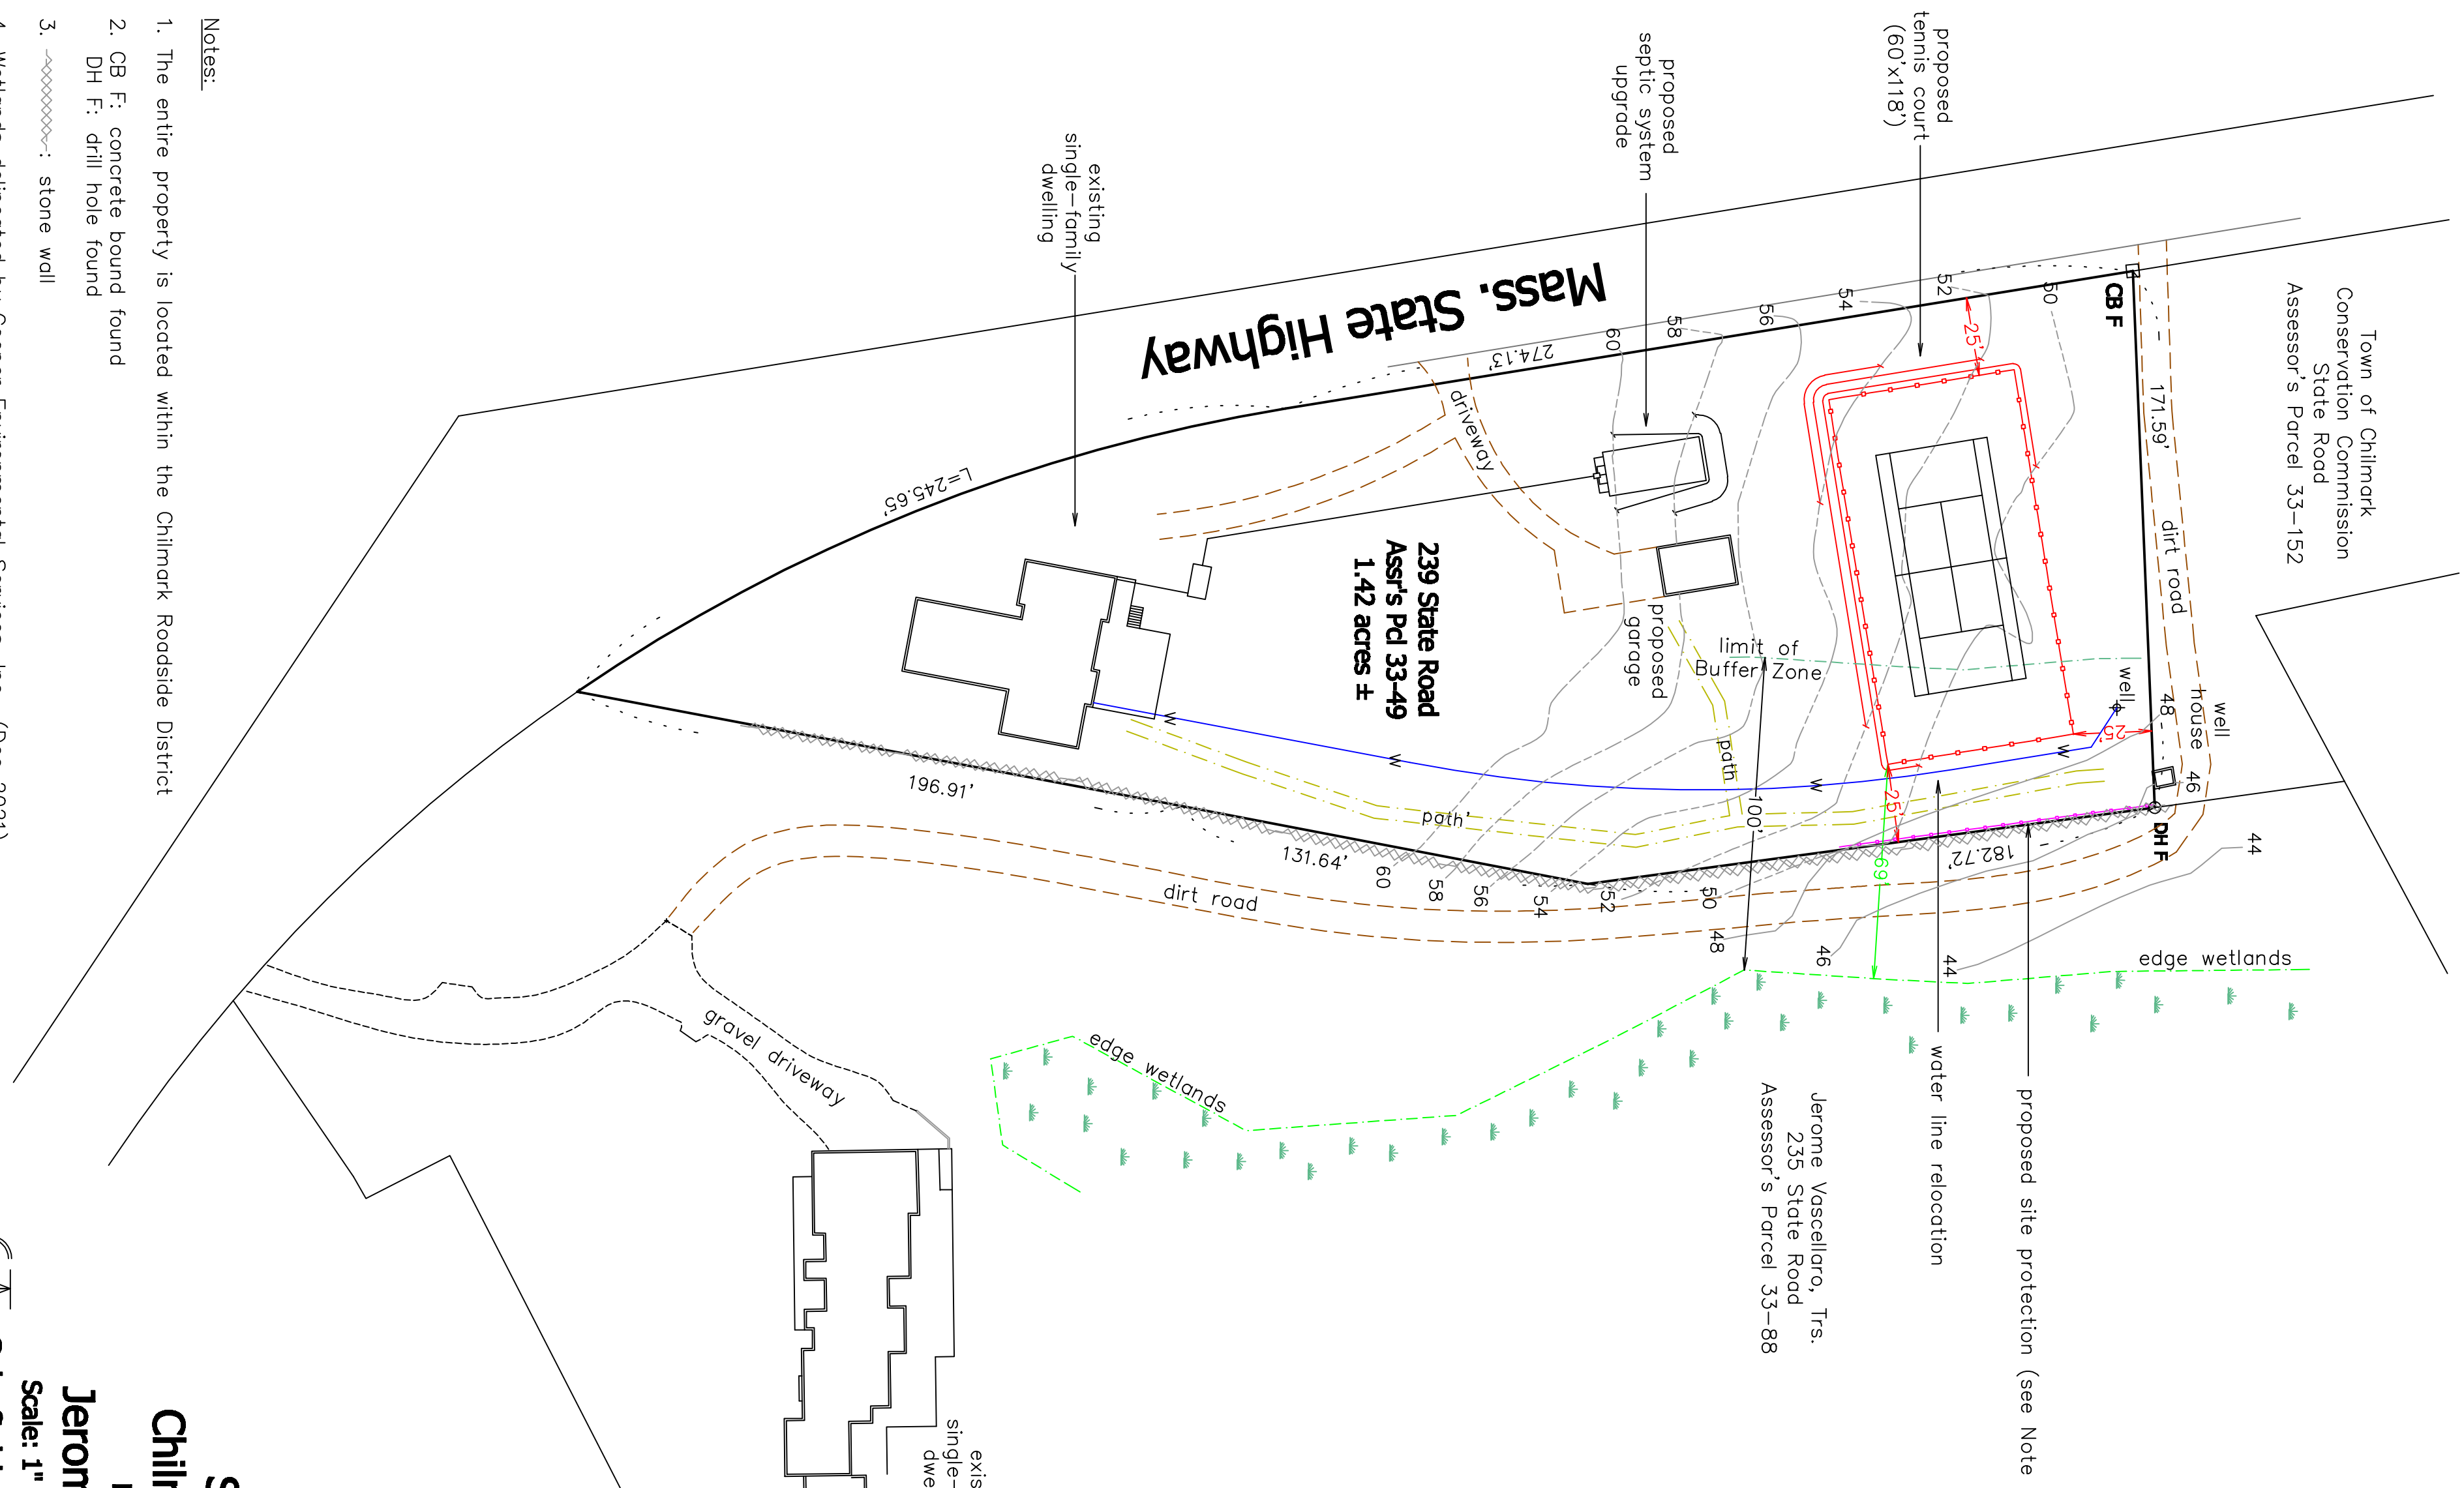


Locus Map  
(no scale)

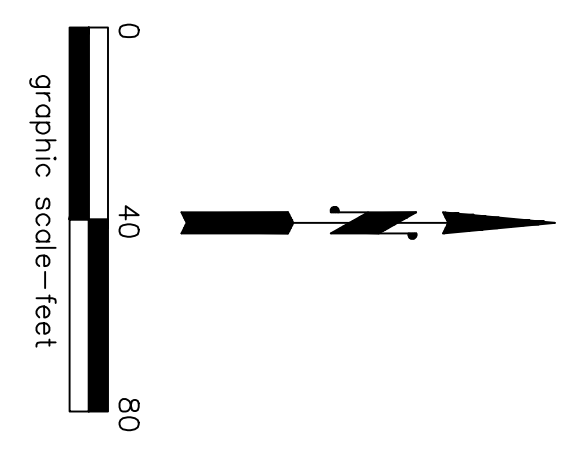

Notes:

1. The entire property is located within the Chilmark Roadside District
2. CB F: concrete bound found  
DH F: drill hole found
3. : stone wall
4. Wetlands delineated by Cooper Environmental Services, Inc., (Dec 2021)
5. Silt fence to be installed along project side of stone wall and maintained throughout construction and stabilization of disturbed areas

**Site Plan**

**Chilmark, Mass.**

Prepared For

**Jerome Vascellaro**

Scale: 1" = 40' July 11, 2022

**Schofield, Barbini & Hoehn Inc.**

**Land Surveying & Civil Engineering**

12 Surveyor's Lane, Box 339  
Vineyard Haven, Mass. 02568  
508-693-2781  
www.sbhinc.net  
MV 12256 (CCC & CZBA)