



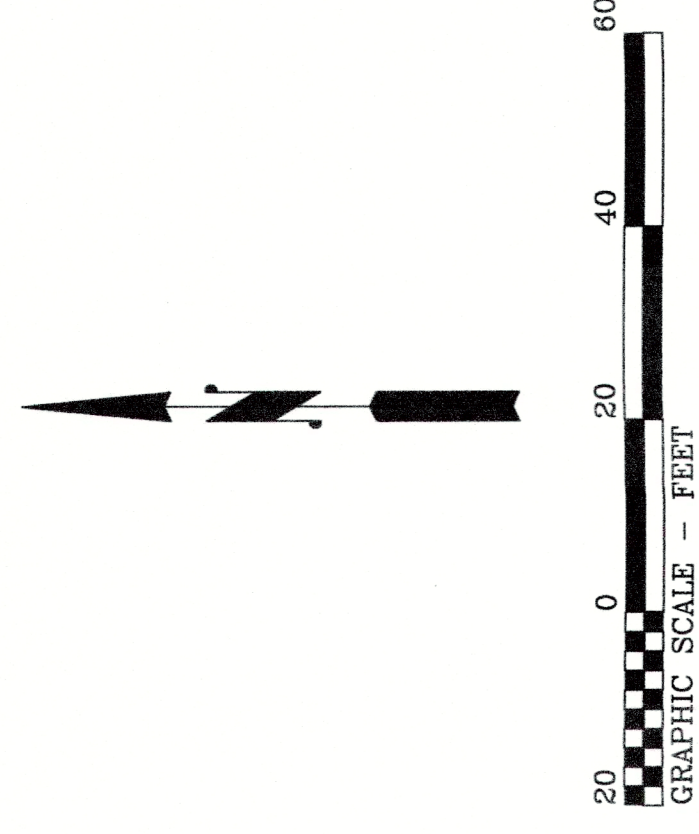

Lease Lot Areas:

A	53 square feet ±	(27 s.f. under building)
B	739 square feet ±	
C	568 square feet ±	
D	597 square feet ±	
E	782 square feet ±	
F	946 square feet ±	building footprint in Aquinnah
G	497 square feet ±	building footprint in Chilmark
	131 square feet ±	

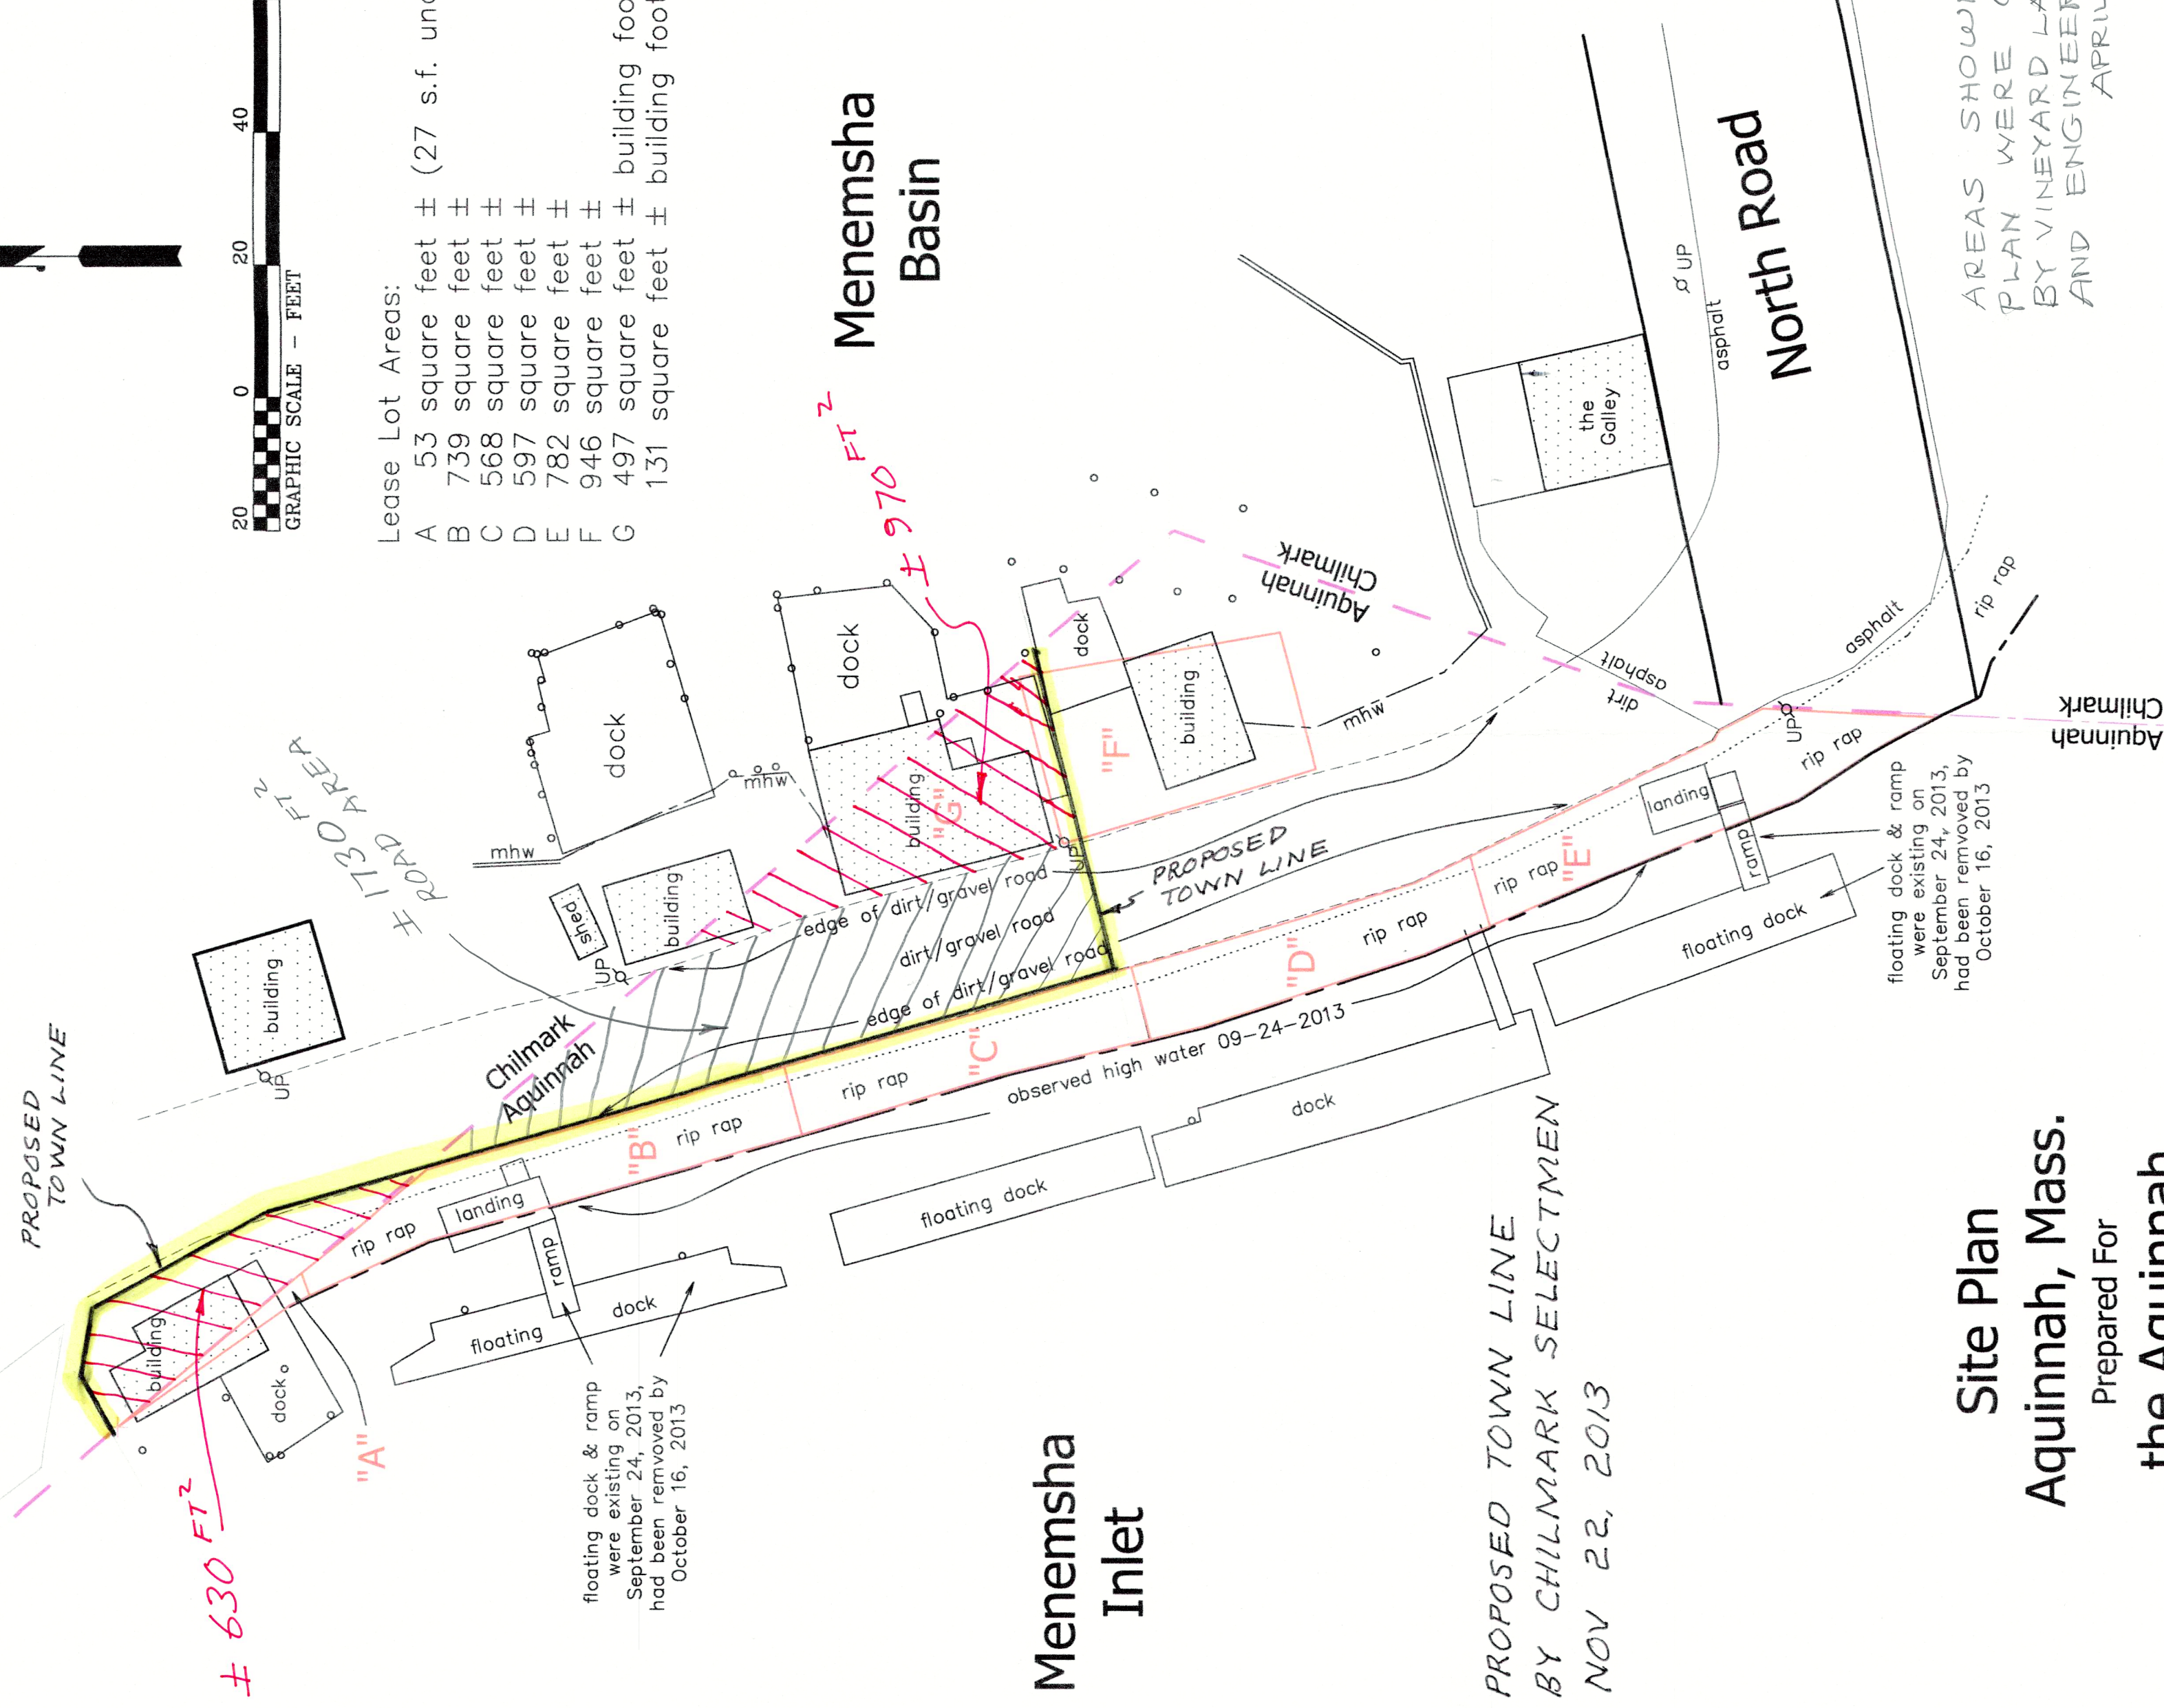

- Notes:
1. UP = utility pole
 2. Rip rap extends from line denoted as into and below observed high water.
 3. ° = wood piling

Site Plan Aquinnah, Mass.

Prepared For

the Aquinnah

Board of Assessor's

Scale: 1" = 20' November 12, 2013

Schofield, Barbini & Hoehn Inc.
Land Surveying & Civil Engineering

12 Surveyor's Lane, Box 339
Vineyard Haven, Mass.
508-693-2781
www.sbhinc.net
MV 4684

