



## TOWN OF AQUINNAH

### Application for a Zoning Determination

Date 6/13/17

Name of Applicant: Town of Aquinnah

Mailing Address 955 State Rd

Tel# 508 955 9181 Email aqbose@comcast.net

Name of Property Owner: \_\_\_\_\_

*(If same as Applicant leave blank)*

Mailing Address \_\_\_\_\_

Tel# \_\_\_\_\_

Email \_\_\_\_\_

Project Location: Manamsha Creek Map 3 Lot 34.1

Project Description Special permit for the relocation  
of a 255' shed 50' (+/-) from town  
lease lot A → lot B in the Marine  
Commercial District (2.3) and the  
Coastal District (10.1-4)

The undersigned hereby requests a Zoning Determination from the Aquinnah Planning Board Plan Review Committee under section 13.14-1 of the Aquinnah Zoning Bylaws


Signature of Applicant \_\_\_\_\_

Adam A. Wilson

(ADAM A. WILSON)

Aquinnah Town Administrator

| CONSTRUCTION DETAIL                                            |             |             |              | CONSTRUCTION DETAIL (CONTINUED) |             |            |             |           |    |                 |     |      |           |
|----------------------------------------------------------------|-------------|-------------|--------------|---------------------------------|-------------|------------|-------------|-----------|----|-----------------|-----|------|-----------|
| Element                                                        | Cd.         | Ch.         | Description  | Element                         | Cd.         | Ch.        | Description |           |    |                 |     |      |           |
| Model                                                          | 00          |             | Vacant       |                                 |             |            |             |           |    |                 |     |      |           |
|                                                                |             |             |              | MIXED USE                       |             |            |             |           |    |                 |     |      |           |
|                                                                |             |             |              | Code                            | Description | Percentage |             |           |    |                 |     |      |           |
|                                                                |             |             |              | 3910                            | POT DEVEL   | 100        |             |           |    |                 |     |      |           |
|                                                                |             |             |              |                                 |             |            |             |           |    |                 |     |      |           |
|                                                                |             |             |              | COST/MARKET VALUATION           |             |            |             |           |    |                 |     |      |           |
|                                                                |             |             |              | Adj. Base Rate:                 |             |            |             |           |    |                 |     |      |           |
|                                                                |             |             |              | 0.00                            |             |            |             |           |    |                 |     |      |           |
|                                                                |             |             |              | 0                               |             |            |             |           |    |                 |     |      |           |
|                                                                |             |             |              | Net Other Adj:                  |             |            |             |           |    |                 |     |      |           |
|                                                                |             |             |              | 0.00                            |             |            |             |           |    |                 |     |      |           |
|                                                                |             |             |              | Replace Cost                    |             |            |             |           |    |                 |     |      |           |
|                                                                |             |             |              | 0                               |             |            |             |           |    |                 |     |      |           |
|                                                                |             |             |              | AYB                             |             |            |             |           |    |                 |     |      |           |
|                                                                |             |             |              | Dep Code                        |             |            |             |           |    |                 |     |      |           |
|                                                                |             |             |              | Remodel Rating                  |             |            |             |           |    |                 |     |      |           |
|                                                                |             |             |              | Year Remodeled                  |             |            |             |           |    |                 |     |      |           |
| Dep %                                                          |             |             |              |                                 |             |            |             |           |    |                 |     |      |           |
| Functional Obshnc                                              |             |             |              |                                 |             |            |             |           |    |                 |     |      |           |
| External Obshnc                                                |             |             |              |                                 |             |            |             |           |    |                 |     |      |           |
| Cost Trend Factor                                              |             |             |              |                                 |             |            |             |           |    |                 |     |      |           |
| Condition                                                      |             |             |              |                                 |             |            |             |           |    |                 |     |      |           |
| % Complete                                                     |             |             |              |                                 |             |            |             |           |    |                 |     |      |           |
| Overall % Cond                                                 |             |             |              |                                 |             |            |             |           |    |                 |     |      |           |
| Apprais Val                                                    |             |             |              |                                 |             |            |             |           |    |                 |     |      |           |
| Dep % Ovr                                                      |             |             |              |                                 |             |            |             |           |    |                 |     |      |           |
| Dep Ovr Comment                                                |             |             |              |                                 |             |            |             |           |    |                 |     |      |           |
| Misc Imp Ovr                                                   |             |             |              |                                 |             |            |             |           |    |                 |     |      |           |
| Misc Imp Ovr Comment                                           |             |             |              |                                 |             |            |             |           |    |                 |     |      |           |
| Cost to Cure Ovr                                               |             |             |              |                                 |             |            |             |           |    |                 |     |      |           |
| 0                                                              |             |             |              |                                 |             |            |             |           |    |                 |     |      |           |
| Cost to Cure Ovr Comment                                       |             |             |              |                                 |             |            |             |           |    |                 |     |      |           |
| OB-OUTBUILDING & YARD ITEMS(L) / XF-BUILDING EXTRA FEATURES(B) |             |             |              |                                 |             |            |             |           |    |                 |     |      |           |
| Code                                                           | Description | Sub         | Sub Descript | L/B                             | Units       | Unit Price | Yr          | Gde       | Dp | Rt              | Cnd | %Cnd | Apr Value |
| DOCK1                                                          | DOCKS-RES T |             |              | L                               | 55          | 30.00      | 1950        |           | 0  |                 |     | 50   | 800       |
| BUILDING SUB-AREA SUMMARY SECTION                              |             |             |              |                                 |             |            |             |           |    |                 |     |      |           |
| Code                                                           | Description | Living Area |              | Gross Area                      |             | Eff. Area  |             | Unit Cost |    | Undeprec. Value |     |      |           |
| Ttl. Gross Liv/Lease Area:                                     |             |             |              |                                 |             |            |             |           |    |                 |     |      |           |
|                                                                |             |             |              | 0                               |             | 0          |             | 0         |    |                 |     |      |           |

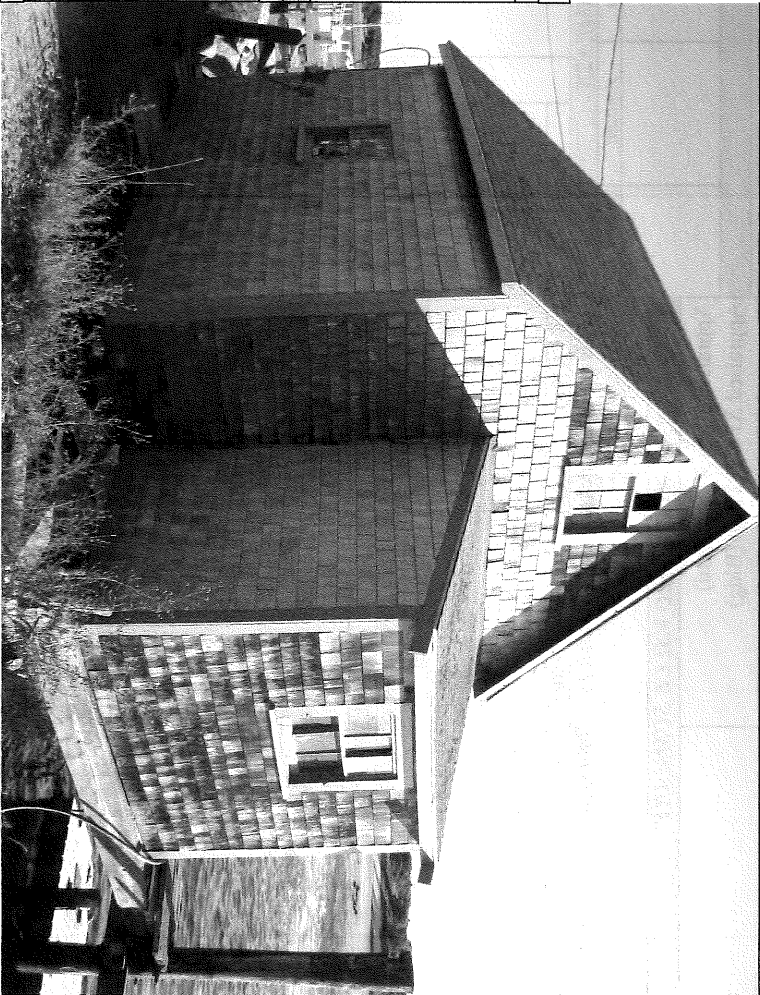

| CURRENT OWNER      | TOPO. | UTILITIES | STRT./ROAD | LOCATION | CURRENT ASSESSMENT |      |                 |                |              |  |
|--------------------|-------|-----------|------------|----------|--------------------|------|-----------------|----------------|--------------|--|
| WELCH VERNON       |       |           |            |          | Description        | Code | Appraised Value | Assessed Value | 1303         |  |
| 8 RAYMONDS HILL LN |       |           |            |          | COM LAND           | 3910 | 500             | 500            | AQUINNAH, MA |  |
|                    |       |           |            |          | COMMERC.           | 3910 | 800             | 800            |              |  |
|                    |       |           |            |          | SUPPLEMENTAL DATA  |      |                 |                |              |  |
| Other ID: 0        |       |           |            |          |                    |      |                 |                |              |  |
| SUB-DIV            |       |           |            |          |                    |      |                 |                |              |  |
| PHOTO              |       |           |            |          |                    |      |                 |                |              |  |
| WARD               |       |           |            |          |                    |      |                 |                |              |  |
| PREC.              |       |           |            |          |                    |      |                 |                |              |  |
| Additional Owners: |       |           |            |          |                    |      |                 |                |              |  |
| AQUINNAH, MA 02535 |       |           |            |          |                    |      |                 |                |              |  |

GIS ID: M\_261478\_789260 ASSOC PID#

| RECORD OF OWNERSHIP |             |            |     |     | PREVIOUS ASSESSMENTS (HISTORY) |      |      |      |                |      |      |                |      |      |                |
|---------------------|-------------|------------|-----|-----|--------------------------------|------|------|------|----------------|------|------|----------------|------|------|----------------|
| WELCH VERNON        | BK-VOL/PAGE | SALE DATE  | q/u | w/t | SALE PRICE                     | V.C. | Yr.  | Code | Assessed Value | Yr.  | Code | Assessed Value | Yr.  | Code | Assessed Value |
|                     | 000/0000    | 01/01/1901 | U   | 1   | 0                              |      | 2017 | 3910 | 500            | 2016 | 3910 | 500            | 2017 | 3910 | 800            |
|                     |             |            |     |     |                                |      |      |      |                |      |      |                |      |      |                |
|                     |             |            |     |     |                                |      |      |      | </             |      |      |                |      |      |                |

| EXEMPTIONS |      |             |        | OTHER ASSESSMENTS |             |        |        |
|------------|------|-------------|--------|-------------------|-------------|--------|--------|
| Year       | Type | Description | Amount | Code              | Description | Number | Amount |
|            |      |             |        | Total:            |             |        |        |

| ASSESSING NEIGHBORHOOD |           |                   |         | APPRAISED VALUE SUMMARY          |  |  |  |
|------------------------|-----------|-------------------|---------|----------------------------------|--|--|--|
| NBHD/ SUB              | NBHD Name | Street Index Name | Tracing |                                  |  |  |  |
| 0001A                  |           |                   |         |                                  |  |  |  |
|                        |           |                   |         | Appraised Bldg. Value (Card)     |  |  |  |
|                        |           |                   |         | Appraised XF (B) Value (Bldg)    |  |  |  |
|                        |           |                   |         | Appraised OB (L) Value (Bldg)    |  |  |  |
|                        |           |                   |         | Appraised Land Value (Bldg)      |  |  |  |
|                        |           |                   |         | Special Land Value               |  |  |  |
|                        |           |                   |         | Total Appraised Parcel Value     |  |  |  |
|                        |           |                   |         | Valuation Method:                |  |  |  |
|                        |           |                   |         | Adjustment:                      |  |  |  |
|                        |           |                   |         | Net Total Appraised Parcel Value |  |  |  |


| BUILDING PERMIT RECORD |            |      |             | VISIT/ CHANGE HISTORY |            |         |            |
|------------------------|------------|------|-------------|-----------------------|------------|---------|------------|
| Permit ID              | Issue Date | Type | Description | Amount                | Insp. Date | % Comp. | Date Comp. |
|                        |            |      |             | Comments              |            |         |            |
|                        |            |      |             | Date                  |            |         |            |
|                        |            |      |             | Type                  |            |         |            |
|                        |            |      |             | IS                    |            |         |            |
|                        |            |      |             | ID                    |            |         |            |
|                        |            |      |             | Cd.                   |            |         |            |
|                        |            |      |             | Purpose/Result        |            |         |            |
|                        |            |      |             | DT                    |            |         |            |
|                        |            |      |             | 11                    |            |         |            |
|                        |            |      |             | Vision Field Review   |            |         |            |
|                        |            |      |             | 08/31/2007            |            |         |            |
|                        |            |      |             | AC                    |            |         |            |
|                        |            |      |             | 00                    |            |         |            |
|                        |            |      |             | Measur+Listed         |            |         |            |
|                        |            |      |             | 08/31/2007            |            |         |            |

| LEASED LAND FROM TOWN |  |  |  | NOTES                                  |  |  |  |
|-----------------------|--|--|--|----------------------------------------|--|--|--|
|                       |  |  |  | TOTAL DOCK 255 SF MOST IN CHILMARK     |  |  |  |
|                       |  |  |  | BLDG IN CHILMARK -- CHGED FY2015--     |  |  |  |
|                       |  |  |  | FISHING SHACK 27 SF BLT ON 255 SF DOCK |  |  |  |
|                       |  |  |  | ASK FOR FILE                           |  |  |  |


| BUILT OVER WATER ON 6 PILES |  |  |  | NEW CARD FY08 / ELEC ONLY |  |  |  |
|-----------------------------|--|--|--|---------------------------|--|--|--|
|                             |  |  |  | LOCATED ON CHILMARK SIDE  |  |  |  |

LAND LINE VALUATION SECTION

| #                      | B Use Code | Use Description | Zone | D | Front | Depth | Units | Unit Price | I. Factor | S.A.   | Acre Disc | C. Factor | St. lxx | Adj. | Notes-Adj             | Special Pricing |           | S Adj Fact                   | Adj. Unit Price | Land Value |                   |  |  |  |     |
|------------------------|------------|-----------------|------|---|-------|-------|-------|------------|-----------|--------|-----------|-----------|---------|------|-----------------------|-----------------|-----------|------------------------------|-----------------|------------|-------------------|--|--|--|-----|
|                        |            |                 |      |   |       |       |       |            |           |        |           |           |         |      |                       | Spec Use        | Spec Calc |                              |                 |            |                   |  |  |  |     |
| 1                      | 3910       | POT DEVEL       |      |   |       |       | 1.00  | BL         | 4,800.00  | 1.0000 | 0         | 1.0000    | 0.10    | 0.00 | SM SIZE/MENEMSHA LANI |                 |           | 1.00                         | 480.00          | 500        |                   |  |  |  |     |
| 1                      | 3910       | POT DEVEL       |      |   |       |       | 54    | SF         | 0.00      | 1.0000 | 0         | 1.0000    | 1.00    | 0.00 | LOT AREA              |                 |           | .00                          | 0.00            | 0          |                   |  |  |  |     |
|                        |            
|                        |            
| Total Card Land Units: |            |                 |      |   |       |       |       |            |           |        |           |           |         |      |                       | 0.00            | AC        | Parcel Total Land Area: 0 AC |                 |            | Total Land Value: |  |  |  | 500 |

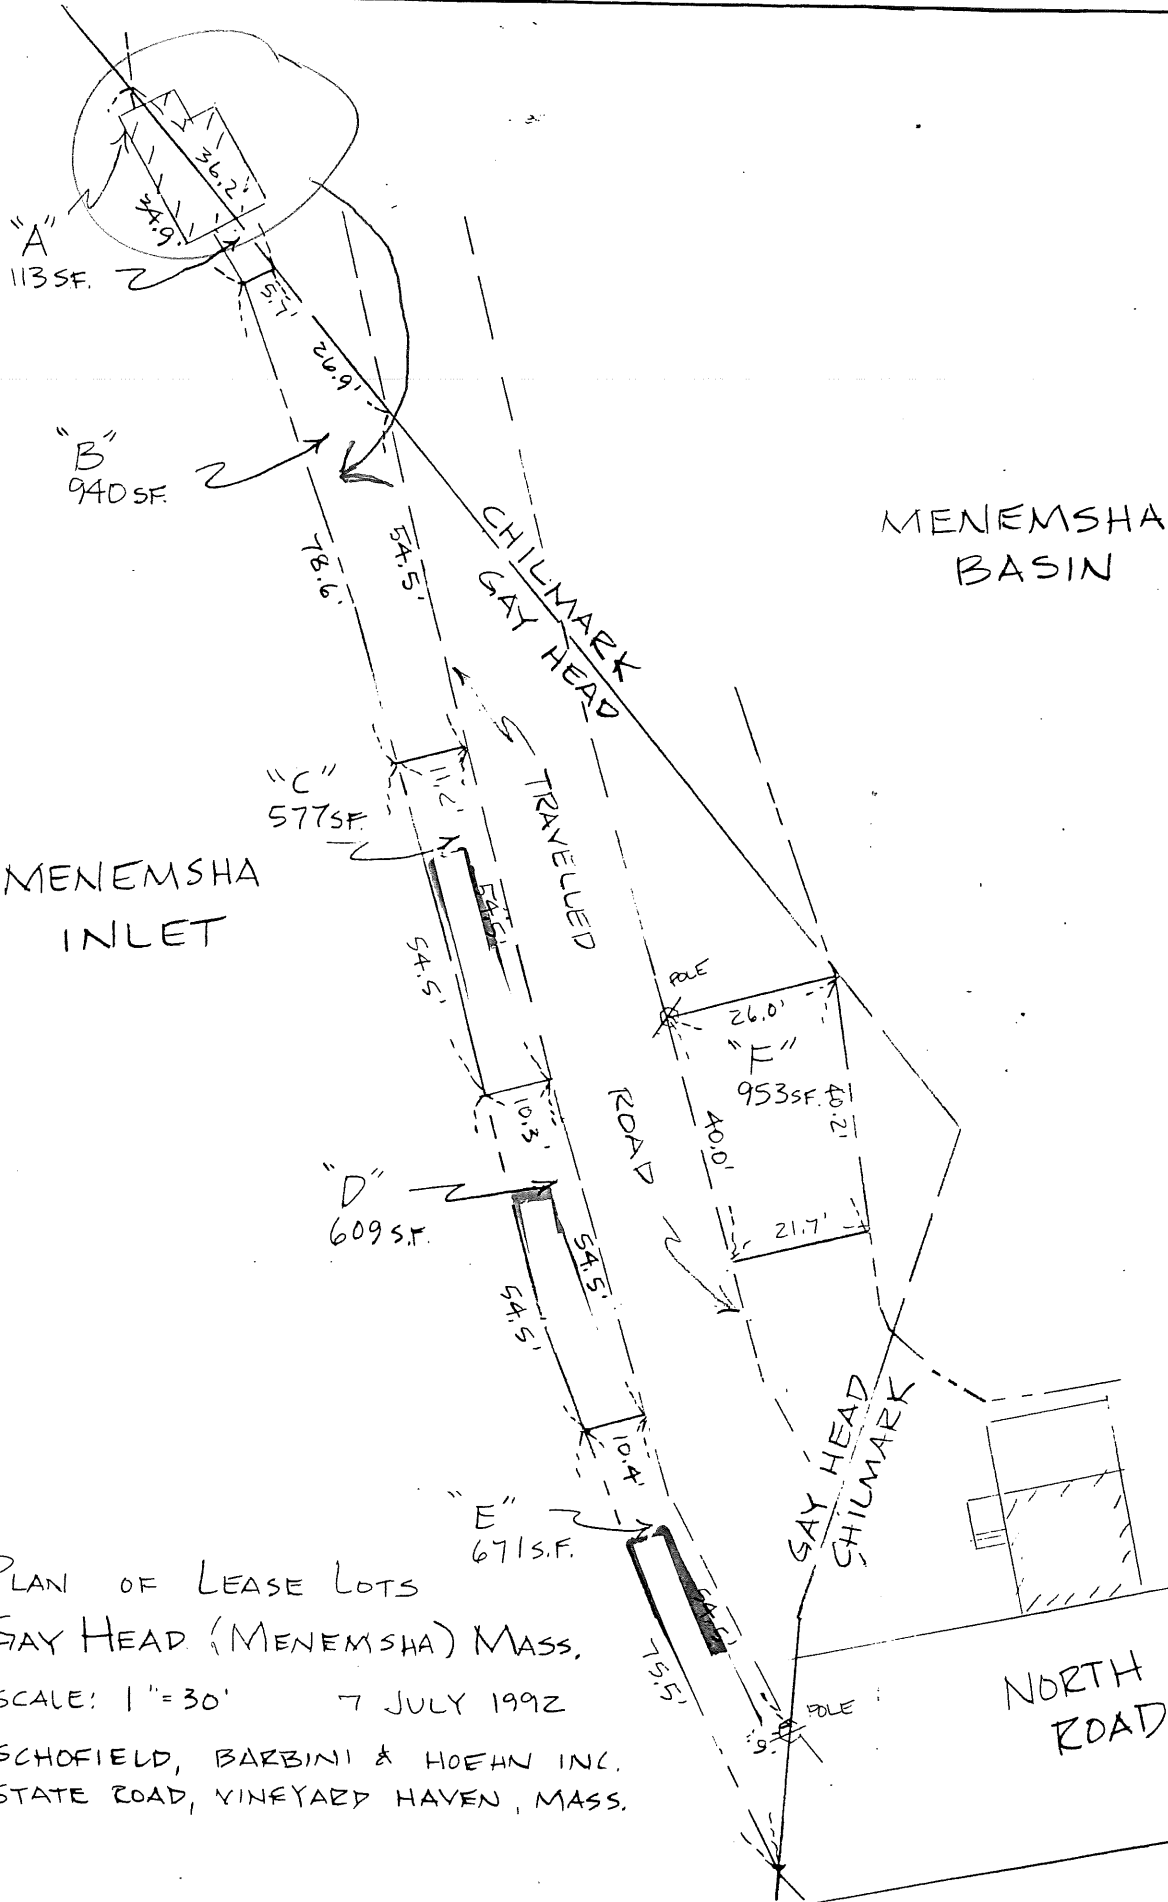

PLAN OF LEASE LOTS  
GAY HEAD (MENEMSHA) MASS.  
SCALE: 1"=30' 7 JULY 1992  
SCHOFIELD, BARBINI & HOEHN INC.  
STATE ROAD, VINEYARD HAVEN, MASS.

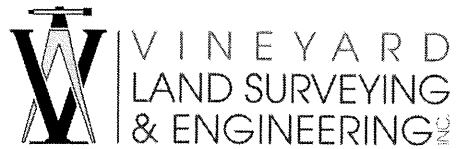

## **WORK PROPOSAL**

June 28, 2017

Town of Aquinnah  
Attn: Adam Wilson  
Via email  
[aqbos@comcast.net](mailto:aqbos@comcast.net)

Re: Menemsha Lease Lot, Aquinnah

### **Cost Estimate:**

#### Conservation Notice of Intent:

- Field surveying, computations, drafting of site plan, completion of NOI filing, site visits, project representation
- \$ 3,000

#### Aquinnah Planning Board Plan Review:

- Special permit representation at site visit and hearing
- \$ 1,500

#### Chapter 91 Waterways license:

- Drafting of waterways licensure plans, preparation and submittal of application, recording of all permits and licenses after approval.
- \$ 4,000

To schedule this work, or if you have any questions, please contact our office.

Thank you,

Reid G. Silva, PE PLS  
Professional Engineer  
Professional Land Surveyor

Property Location: COAST GUARD RD  
Vision ID: 101985

Account #0

MAP ID: 3/ / 34/1 /


Blgd #:


1 of 1


Blgd Name: FISHING SHACK LOT A  
Sec #: 1 of 1 Card 1 of 1

State Use: 3910  
Print Date: 06/13/2017 11:21

| CONSTRUCTION DETAIL                                            |             |             |              | CONSTRUCTION DETAIL (CONTINUED) |             |                 |                    |
|----------------------------------------------------------------|-------------|-------------|--------------|---------------------------------|-------------|-----------------|--------------------|
| Element                                                        | Cd          | Ch          | Description  | Element                         | Cd          | Ch              | Description        |
| Model                                                          | 00          |             | Vacant       |                                 |             |                 |                    |
|                                                                |             |             |              | MIXED USE                       |             |                 |                    |
|                                                                |             |             |              | Code                            | Description | Percentage      |                    |
|                                                                |             |             |              | 3910                            | POT DEVEL   | 100             |                    |
|                                                                |             |             |              |                                 |             |                 |                    |
|                                                                |             |             |              | COST/MARKET VALUATION           |             |                 |                    |
|                                                                |             |             |              | Adj. Base Rate:                 |             | 0.00            |                    |
|                                                                |             |             |              | Net Other Adj:                  |             | 0.00            |                    |
|                                                                |             |             |              | Replace Cost                    |             | 0               |                    |
|                                                                |             |             |              | AYB                             |             | 0               |                    |
|                                                                |             |             |              | Dep Code                        |             |                 |                    |
|                                                                |             |             |              | Remodel Rating                  |             |                 |                    |
|                                                                |             |             |              | Year Remodeled                  |             |                 |                    |
|                                                                |             |             |              | Dep %                           |             |                 |                    |
|                                                                |             |             |              | Functional Obslnc               |             |                 |                    |
|                                                                |             |             |              | External Obslnc                 |             |                 |                    |
|                                                                |             |             |              | Cost Trend Factor               |             |                 |                    |
|                                                                |             |             |              | Condition                       |             |                 |                    |
|                                                                |             |             |              | % Complete                      |             |                 |                    |
|                                                                |             |             |              | Overall % Cond                  |             |                 |                    |
|                                                                |             |             |              | Apprais Val                     |             |                 |                    |
|                                                                |             |             |              | Dep % Ovr                       |             |                 |                    |
|                                                                |             |             |              | Dep Ovr Comment                 |             |                 |                    |
|                                                                |             |             |              | Misc Imp Ovr                    |             |                 |                    |
|                                                                |             |             |              | Misc Imp Ovr Comment            |             |                 |                    |
|                                                                |             |             |              | Cost to Cure Ovr                |             |                 |                    |
|                                                                |             |             |              | Cost to Cure Ovr Comment        |             |                 |                    |
| OB-OUTBUILDING & YARD ITEMS(L) / XF-BUILDING EXTRA FEATURES(B) |             |             |              |                                 |             |                 |                    |
| Code                                                           | Description | Sub         | Sub Descript | L/B Units                       | Unit Price  | Yr              | Gde Dp Rt Cnd %Cnd |
| DOCK1                                                          | DOCKS-RS    | 1           |              | 55                              | 30.00       | 1950            | 0 50 800           |
| BUILDING SUB-AREA SUMMARY SECTION                              |             |             |              |                                 |             |                 |                    |
| Code                                                           | Description | Living Area | Gross Area   | Eff. Area                       | Unit Cost   | Undeprec. Value |                    |
|                                                                |             |             |              |                                 |             |                 |                    |
| Tot. Gross Liv/Lease Area:                                     |             |             |              | 0                               | 0           | 0               |                    |

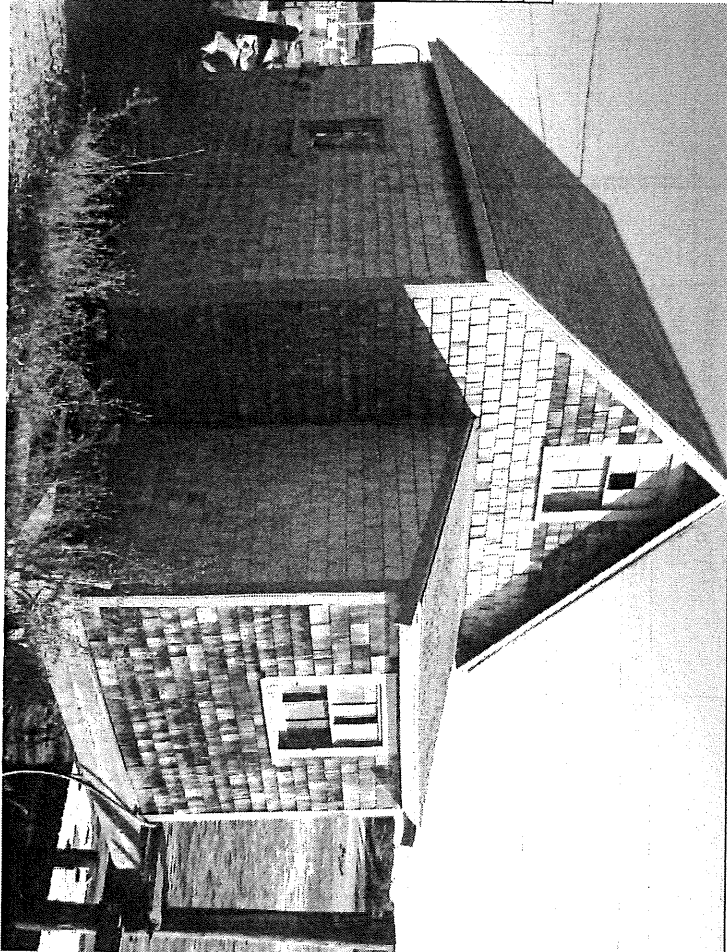

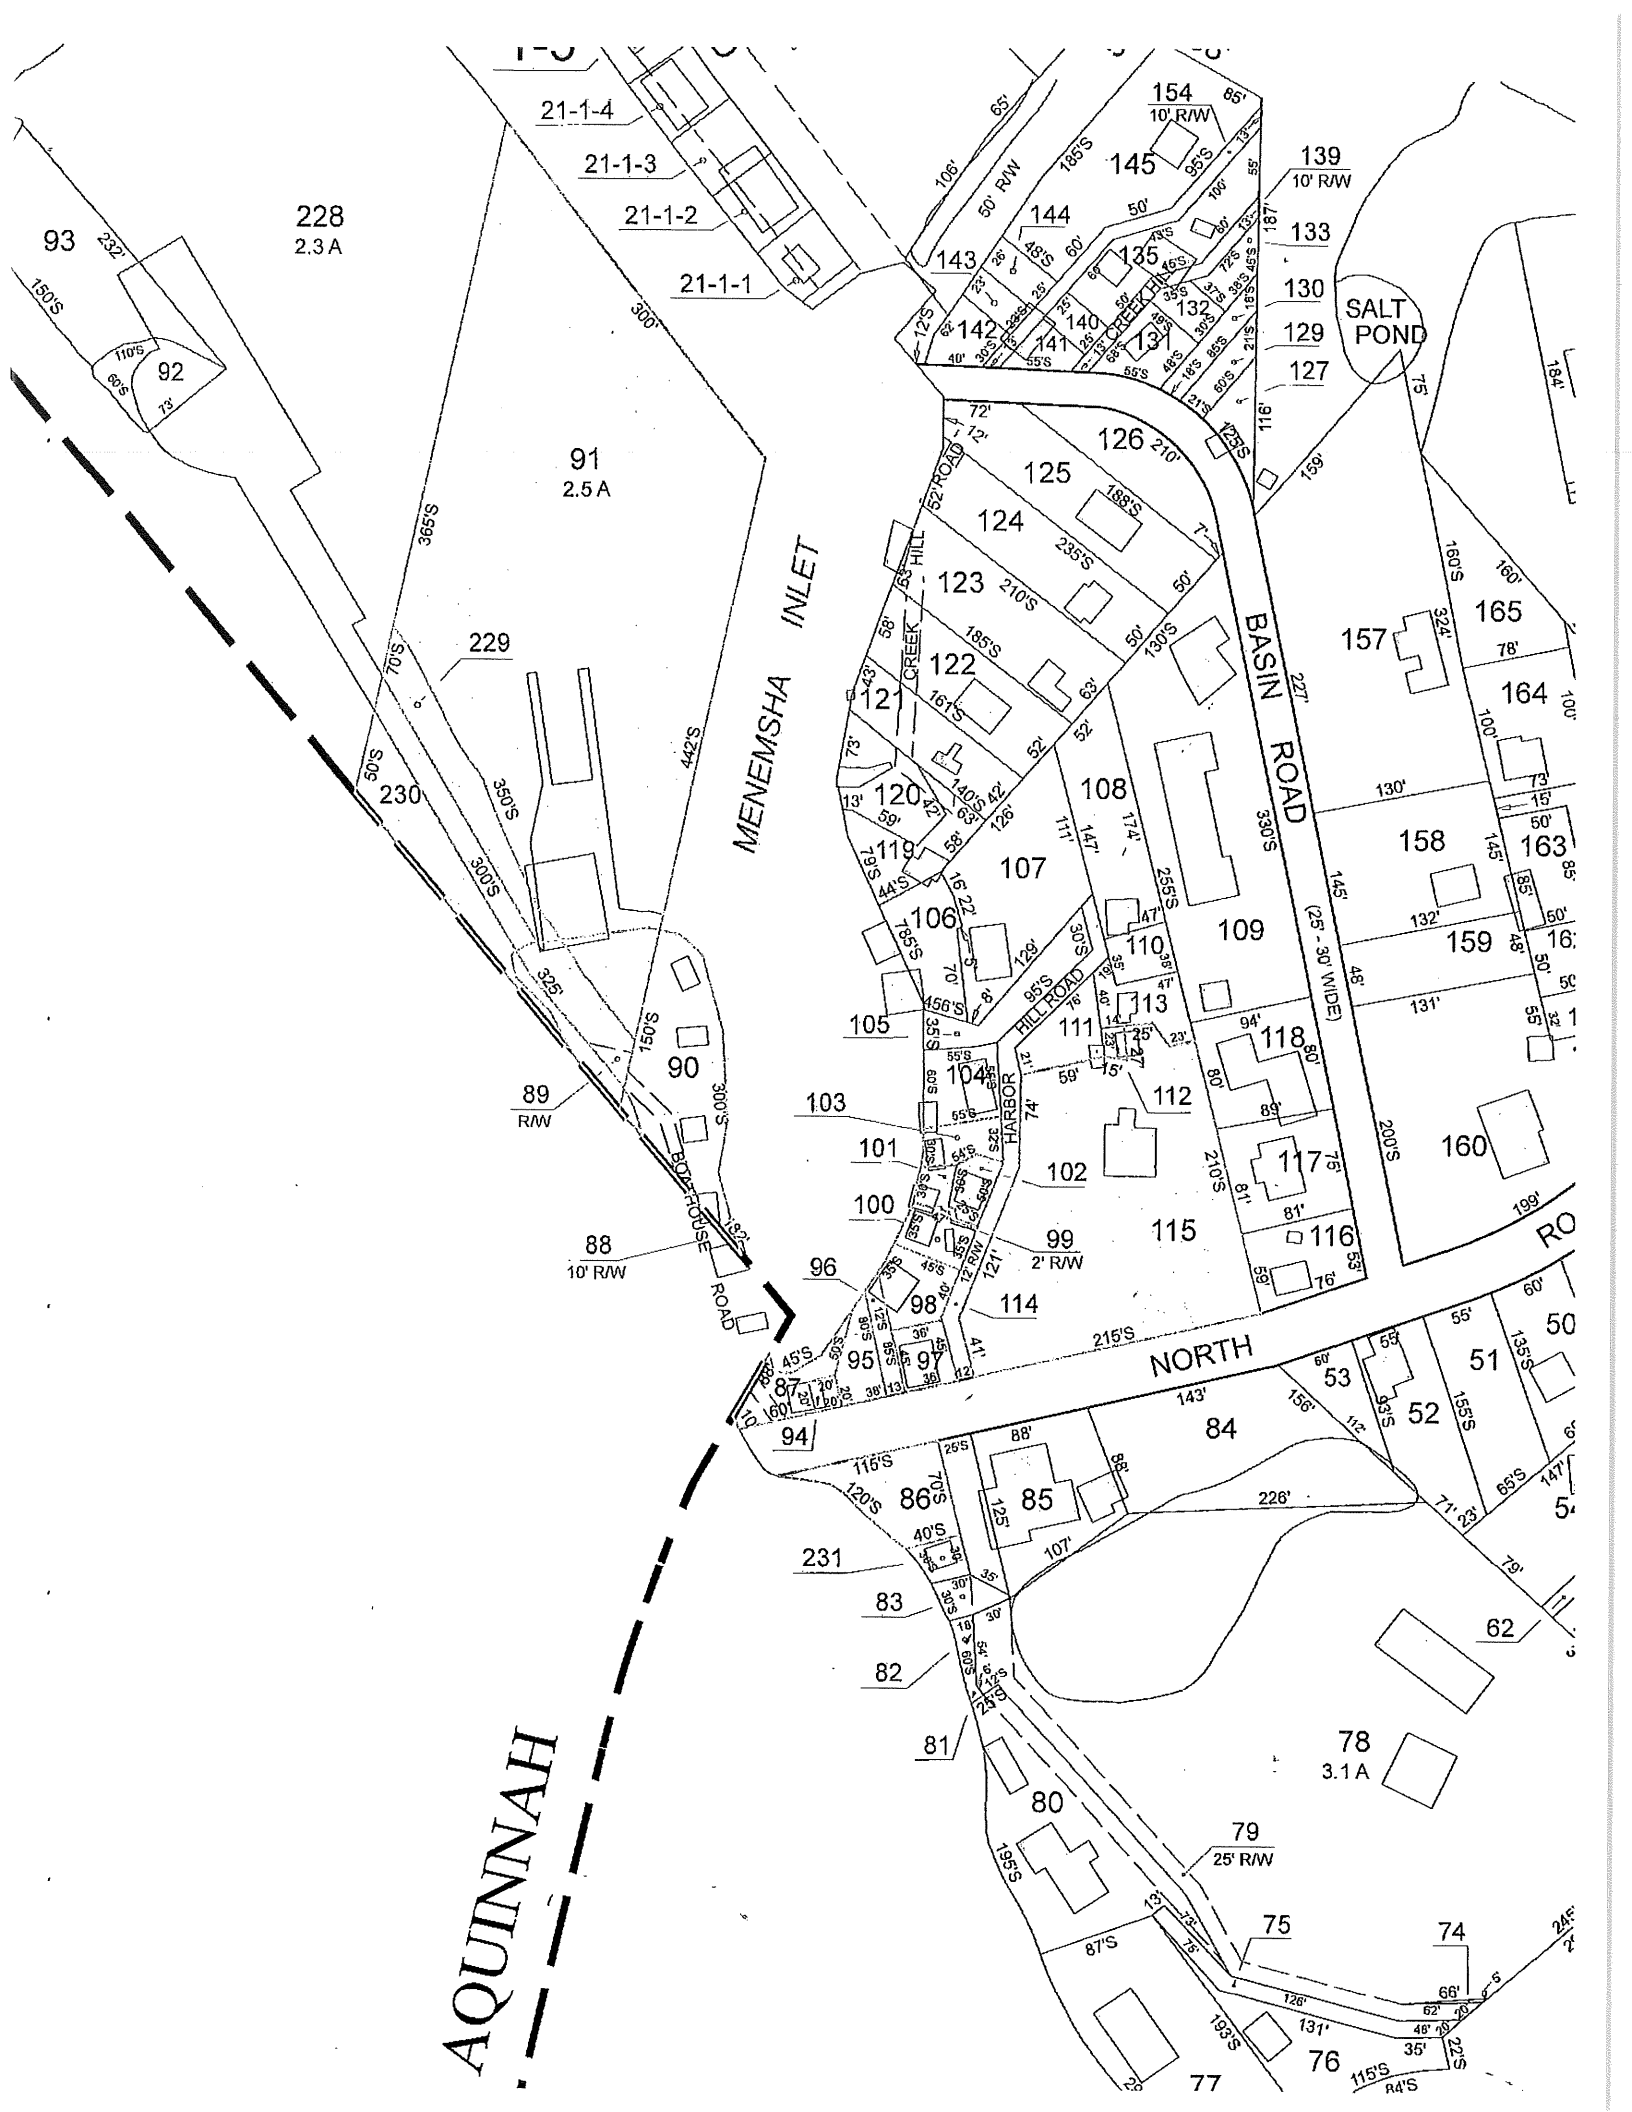

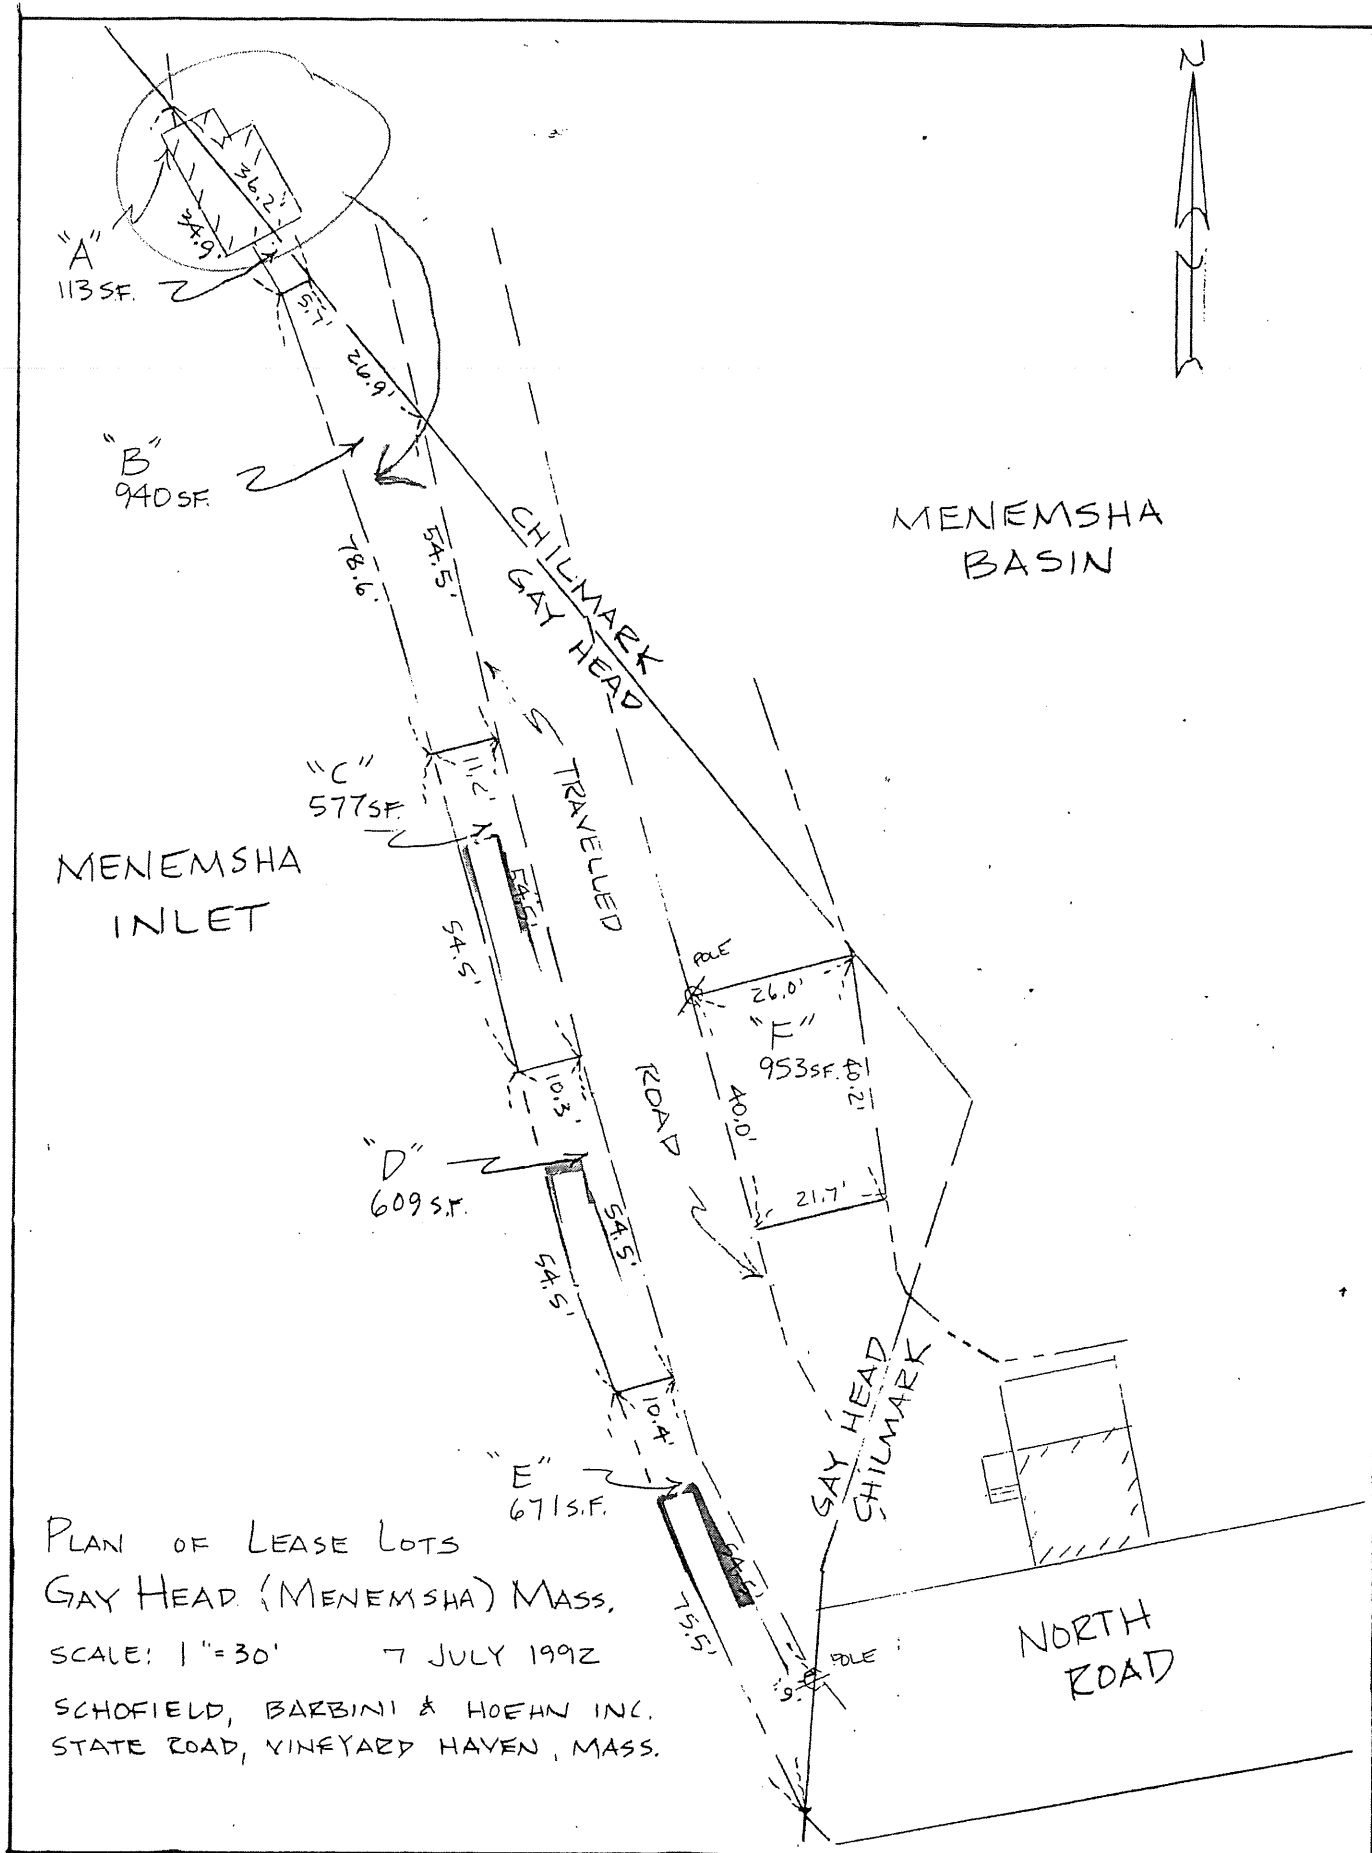

PLAN OF LEASE LOTS  
 GAY HEAD (MENEMSHA) MASS.  
 SCALE: 1"=30'      7 JULY 1992  
 SCHOFIELD, BARBINI & HOEHN INC.  
 STATE ROAD, VINEYARD HAVEN, MASS.

MV4685



CAI Technologies



www.cai-tech.com

Aquinnah, MA


1 Inch = 300 Feet

June 24, 2013

Compass  
Overlay

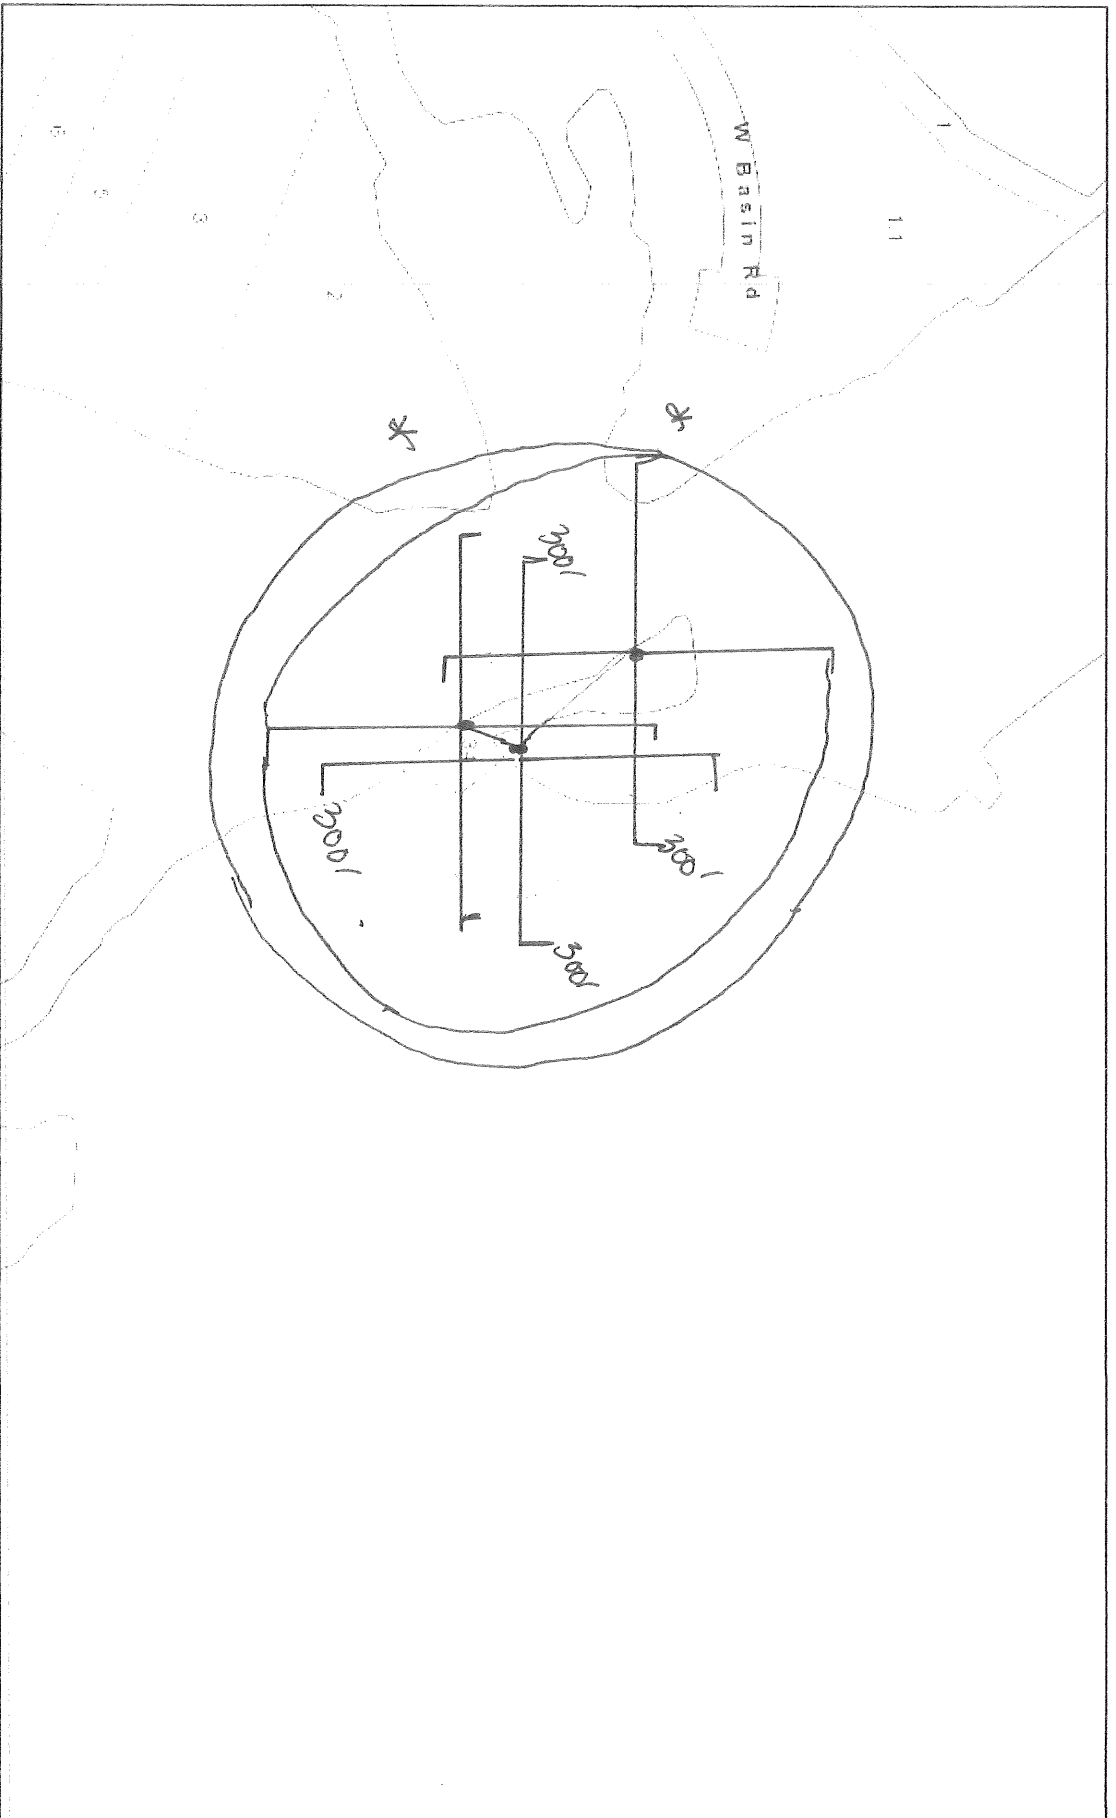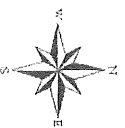

Data shown on this map is provided for planning and informational purposes only. The municipality and CAI Technologies are not responsible for any use for other purposes or misuse or misrepresentation of this map.

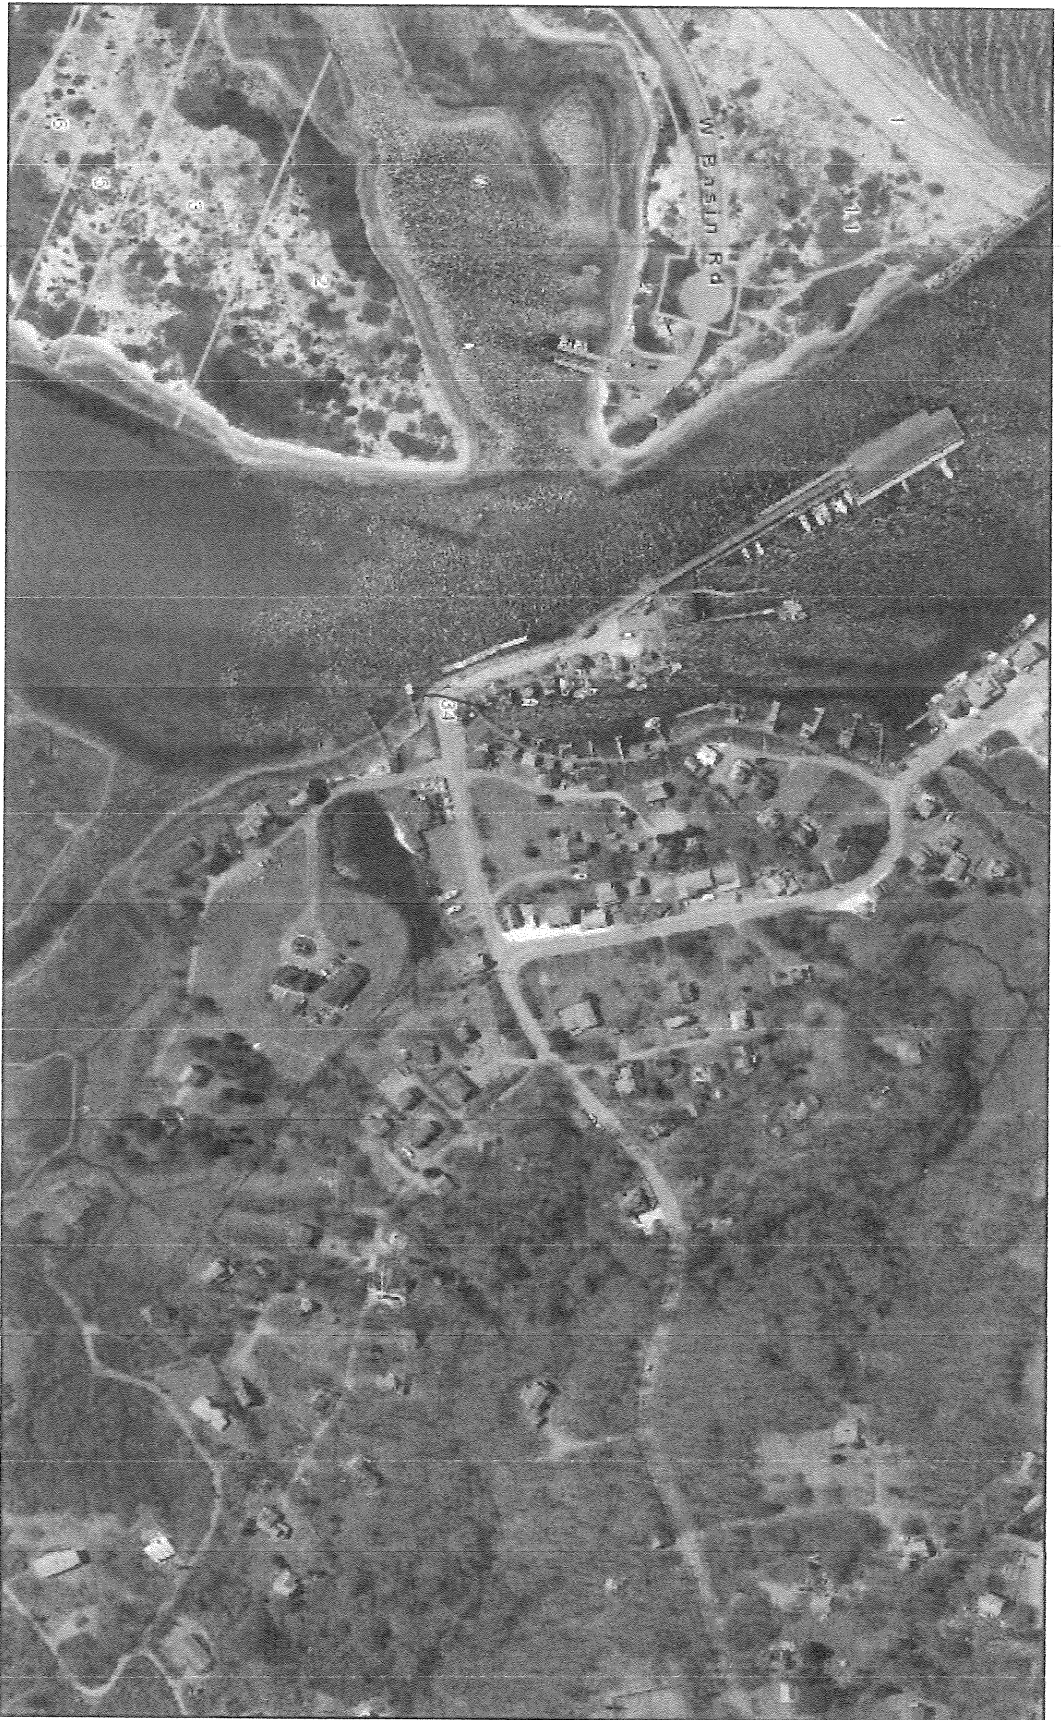

CAI Technologies

[www.cai-tech.com](http://www.cai-tech.com)

Aquinnah, MA

1 Inch = 300 Feet

June 24, 2013

Data shown on this map is provided for planning and informational purposes only. The municipality and CAI Technologies are not responsible for any use for other purposes or misuse or misrepresentation of this map.

