

# The Sidman Residence

20 Hammett Road  
Chilmark, MA

**General Notes:**  
GENERAL CONTRACTOR SHALL MAKE ALL SUB-CONTRACTORS AND SUPPLIERS AWARE OF THE REQUIREMENTS OF THESE NOTES.

ALL WORK SHALL BE PERFORMED IN COMPLIANCE WITH ALL APPLICABLE LOCAL, STATE AND NATIONAL BUILDING, LIFE SAFETY, ELECTRICAL AND PLUMBING CODES.

GENERAL CONTRACTOR SHALL BE RESPONSIBLE FOR SECURING ALL PERMITS NECESSARY FOR COMPLETION OF WORK THROUGHOUT THE CONTRACT DOCUMENTS.

GENERAL CONTRACTOR SHALL LAYOUT IN THE FIELD THE ENTIRE WORK TO BE PERFORMED TO VERIFY DIMENSIONAL RELATIONSHIPS BEFORE CONSTRUCTING ANY PART AND SHALL VERIFY ALL EXISTING CONDITIONS AND LOCATIONS BEFORE PROCEEDING WITH WORK.

GENERAL CONTRACTOR SHALL BE RESPONSIBLE FOR THE CO-ORDINATION OF DIMENSIONAL REQUIREMENTS BETWEEN THE WORK OF REQUIRED TRADES / SUB-CONTRACTORS.

ANY DISCREPANCIES FOUND IN THE PLANS, DIMENSIONS, EXISTING CONDITIONS OR ANY APPARENT ERROR IN THE CLASSIFYING OR SPECIFICATION OF A PRODUCT, MATERIAL OR METHOD OF ASSEMBLY IS TO BE BROUGHT TO THE ATTENTION OF THE GENERAL CONTRACTOR IMMEDIATELY.

REGARDLESS OF WHETHER OR NOT AN ITEM IS SHOWN OR SPECIFIED, THE GENERAL CONTRACTOR SHALL PROVIDE SAID ITEM IF IT IS NECESSARY FOR THE PROPER INSTALLATION OR FUNCTION OF AN ITEM SHOWN OR SPECIFIED. SUPPLIERS AND SUBCONTRACTORS SHALL INFORM THE GENERAL CONTRACTOR OF THEIR REQUIREMENTS FOR THE WORK OF OTHER TRADES, WHICH MAY NOT BE INDICATED, PRIOR TO SUBMITTAL OF FINAL BID FOR WORK.

DRAWINGS SHALL NOT BE SCALED FOR DIMENSIONS AND/OR SIZES. DRAWINGS MAY HAVE BEEN REPRODUCED AT A SCALE DIFFERENT THAN ORIGINALLY DRAWN.

**Drawing Copyright:**

PATRICK AHEARN ARCHITECT LLC, AND PATRICK AHEARN, AIA, EXPRESSLY RESERVE THE COMMON LAW, COPY RIGHTS AND OTHER PROPERTY RIGHTS IN THESE DRAWINGS. THESE DRAWINGS ARE THE PROPERTY OF PATRICK AHEARN ARCHITECT LLC, AND PATRICK AHEARN, AIA, AND SHALL NOT BE REPRODUCED IN ANY MANNER NOR SHALL THEY BE ASSIGNED FOR USE TO ANY THIRD PARTY WITHOUT FIRST OBTAINING THE EXPRESSED WRITTEN PERMISSION OF PATRICK AHEARN ARCHITECT LLC, AND PATRICK AHEARN, AIA.

**Drawing Title:**  
Main House:  
Existing Elevations

July 21, 2022  
ISSUE DATES  
 BIDDING: -  
 PERMIT: -  
 CONSTRUCTION: -

**REVISIONS:**  
 Date:  $\Delta$  -  
 Date: -  
 Date: -  
 Date: -

ARCHITECTURAL STAMP & JOB NORTH




**2**  Rear Elevation  
Drawing Scale: 1/4" = 1'-0"



**1**  Front Elevation  
Drawing Scale: 1/4" = 1'-0"



**3**  Side Elevation  
Drawing Scale: 1/4" = 1'-0"

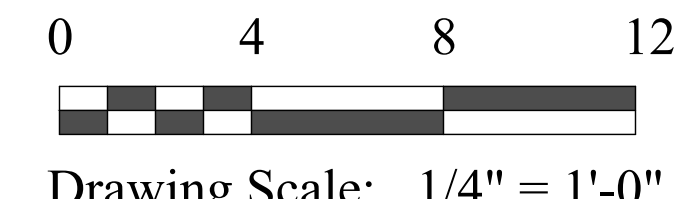

Drawing Scale: 1/4" = 1'-0"