

PRICING SET - NOT FOR CONSTRUCTION


SHANUS MERKEL HOUSE
 17 HOWELL LANE
 CHILMARK, MA
 02535

A1.01
 MAIN HOUSE
 BASEMENT
 FLOOR PLAN
 SCALE: 1/4" = 1'-0"
 DATE: 05/17/21

1 BASEMENT PLAN
 1.01 1/4" = 1'-0"

GRAY ORGANISCHI ARCHITECTURE 35 CROWN STREET, NEW HAVEN CONNECTICUT 06510 PHONE 203 777 7794 FAX 203 782 0940

The drawings are prepared by the architect and are subject to change without notice. The architect is not responsible for any errors or omissions in the drawings. The drawings are to be used for the construction of the project and are not to be used for any other purpose. The architect is not responsible for any construction defects or delays in the project.

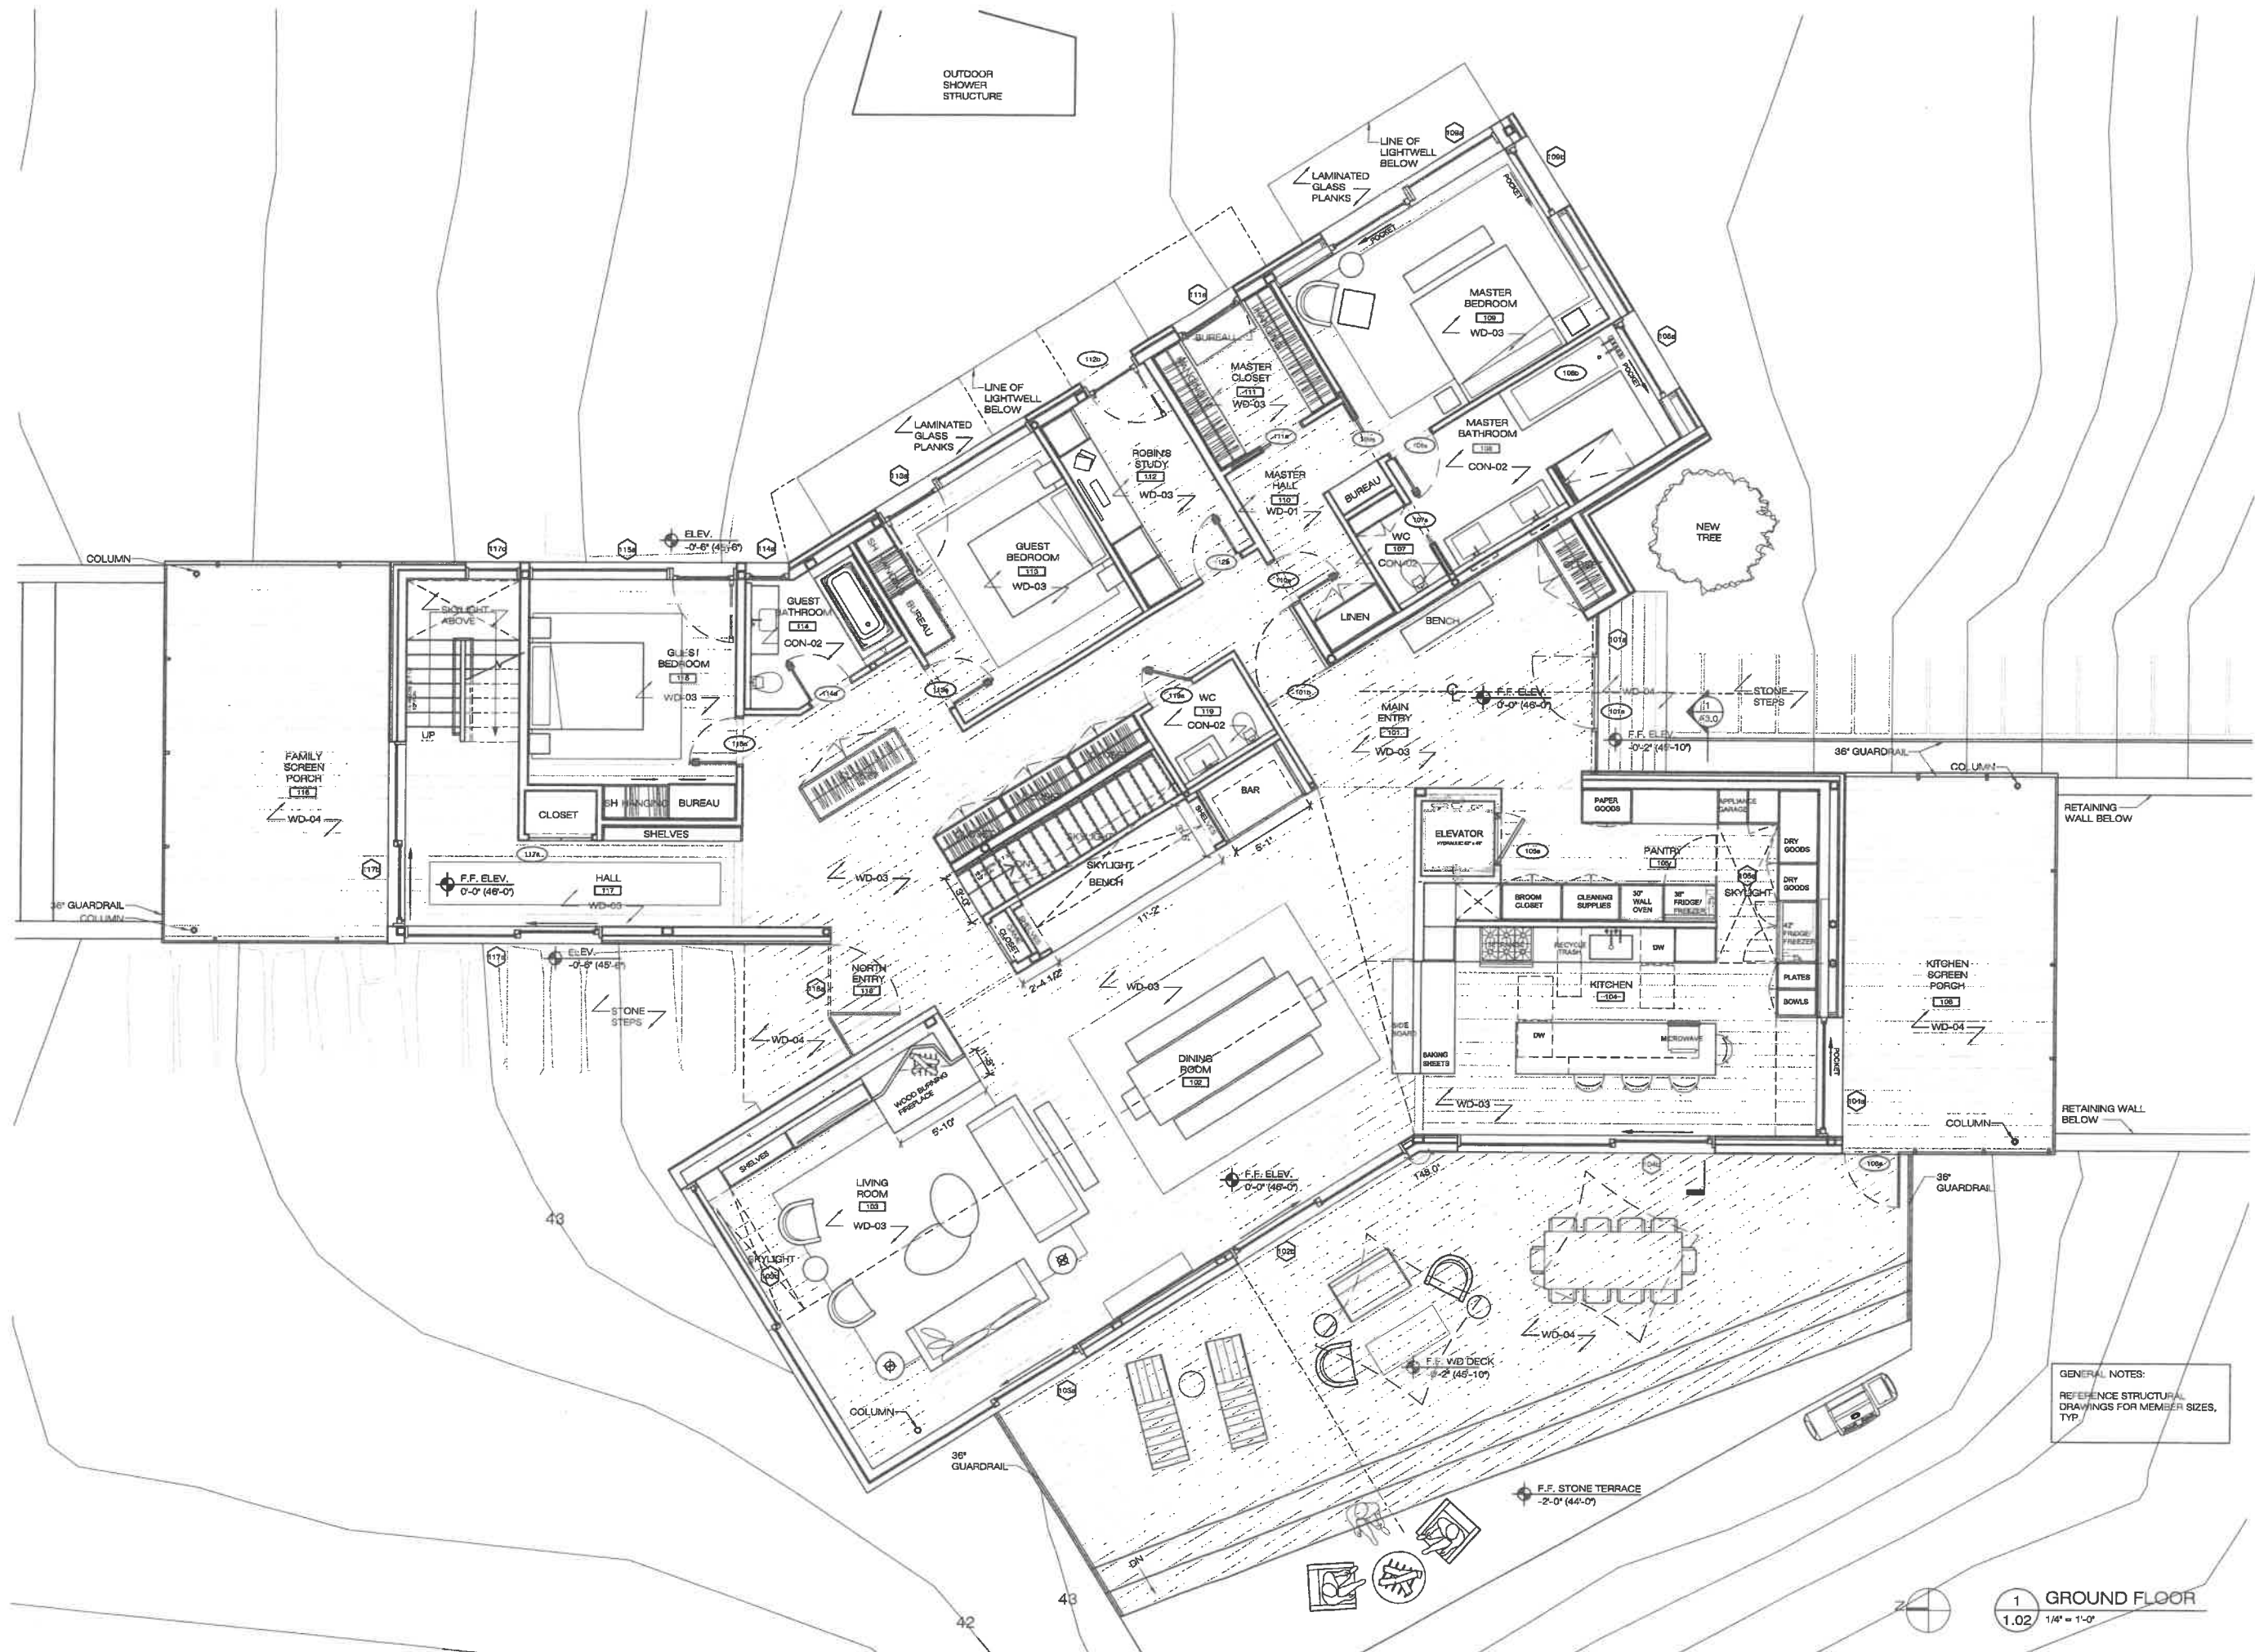

GENERAL NOTES:
 REFERENCE STRUCTURAL
 DRAWINGS FOR MEMBER SIZES,
 TYP.

PRICING SET - NOT FOR CONSTRUCTION


SHANUS MERKEL HOUSE
 17 HOWELL LANE
 CHILMARK, MA
 02535

A1.02
 MAIN HOUSE
 GROUND
 FLOOR PLAN
 SCALE: 1/4" = 1'-0"
 DATE: 05/17/21

GRAY ORGANSCHI ARCHITECTURE 35 CROWN STREET, NEW HAVEN CONNECTICUT 06510 PHONE 203 777 7794 FAX 203 782 0940

1.02 GROUND FLOOR
 1/4" = 1'-0"

48² SF ADD'L
TLA

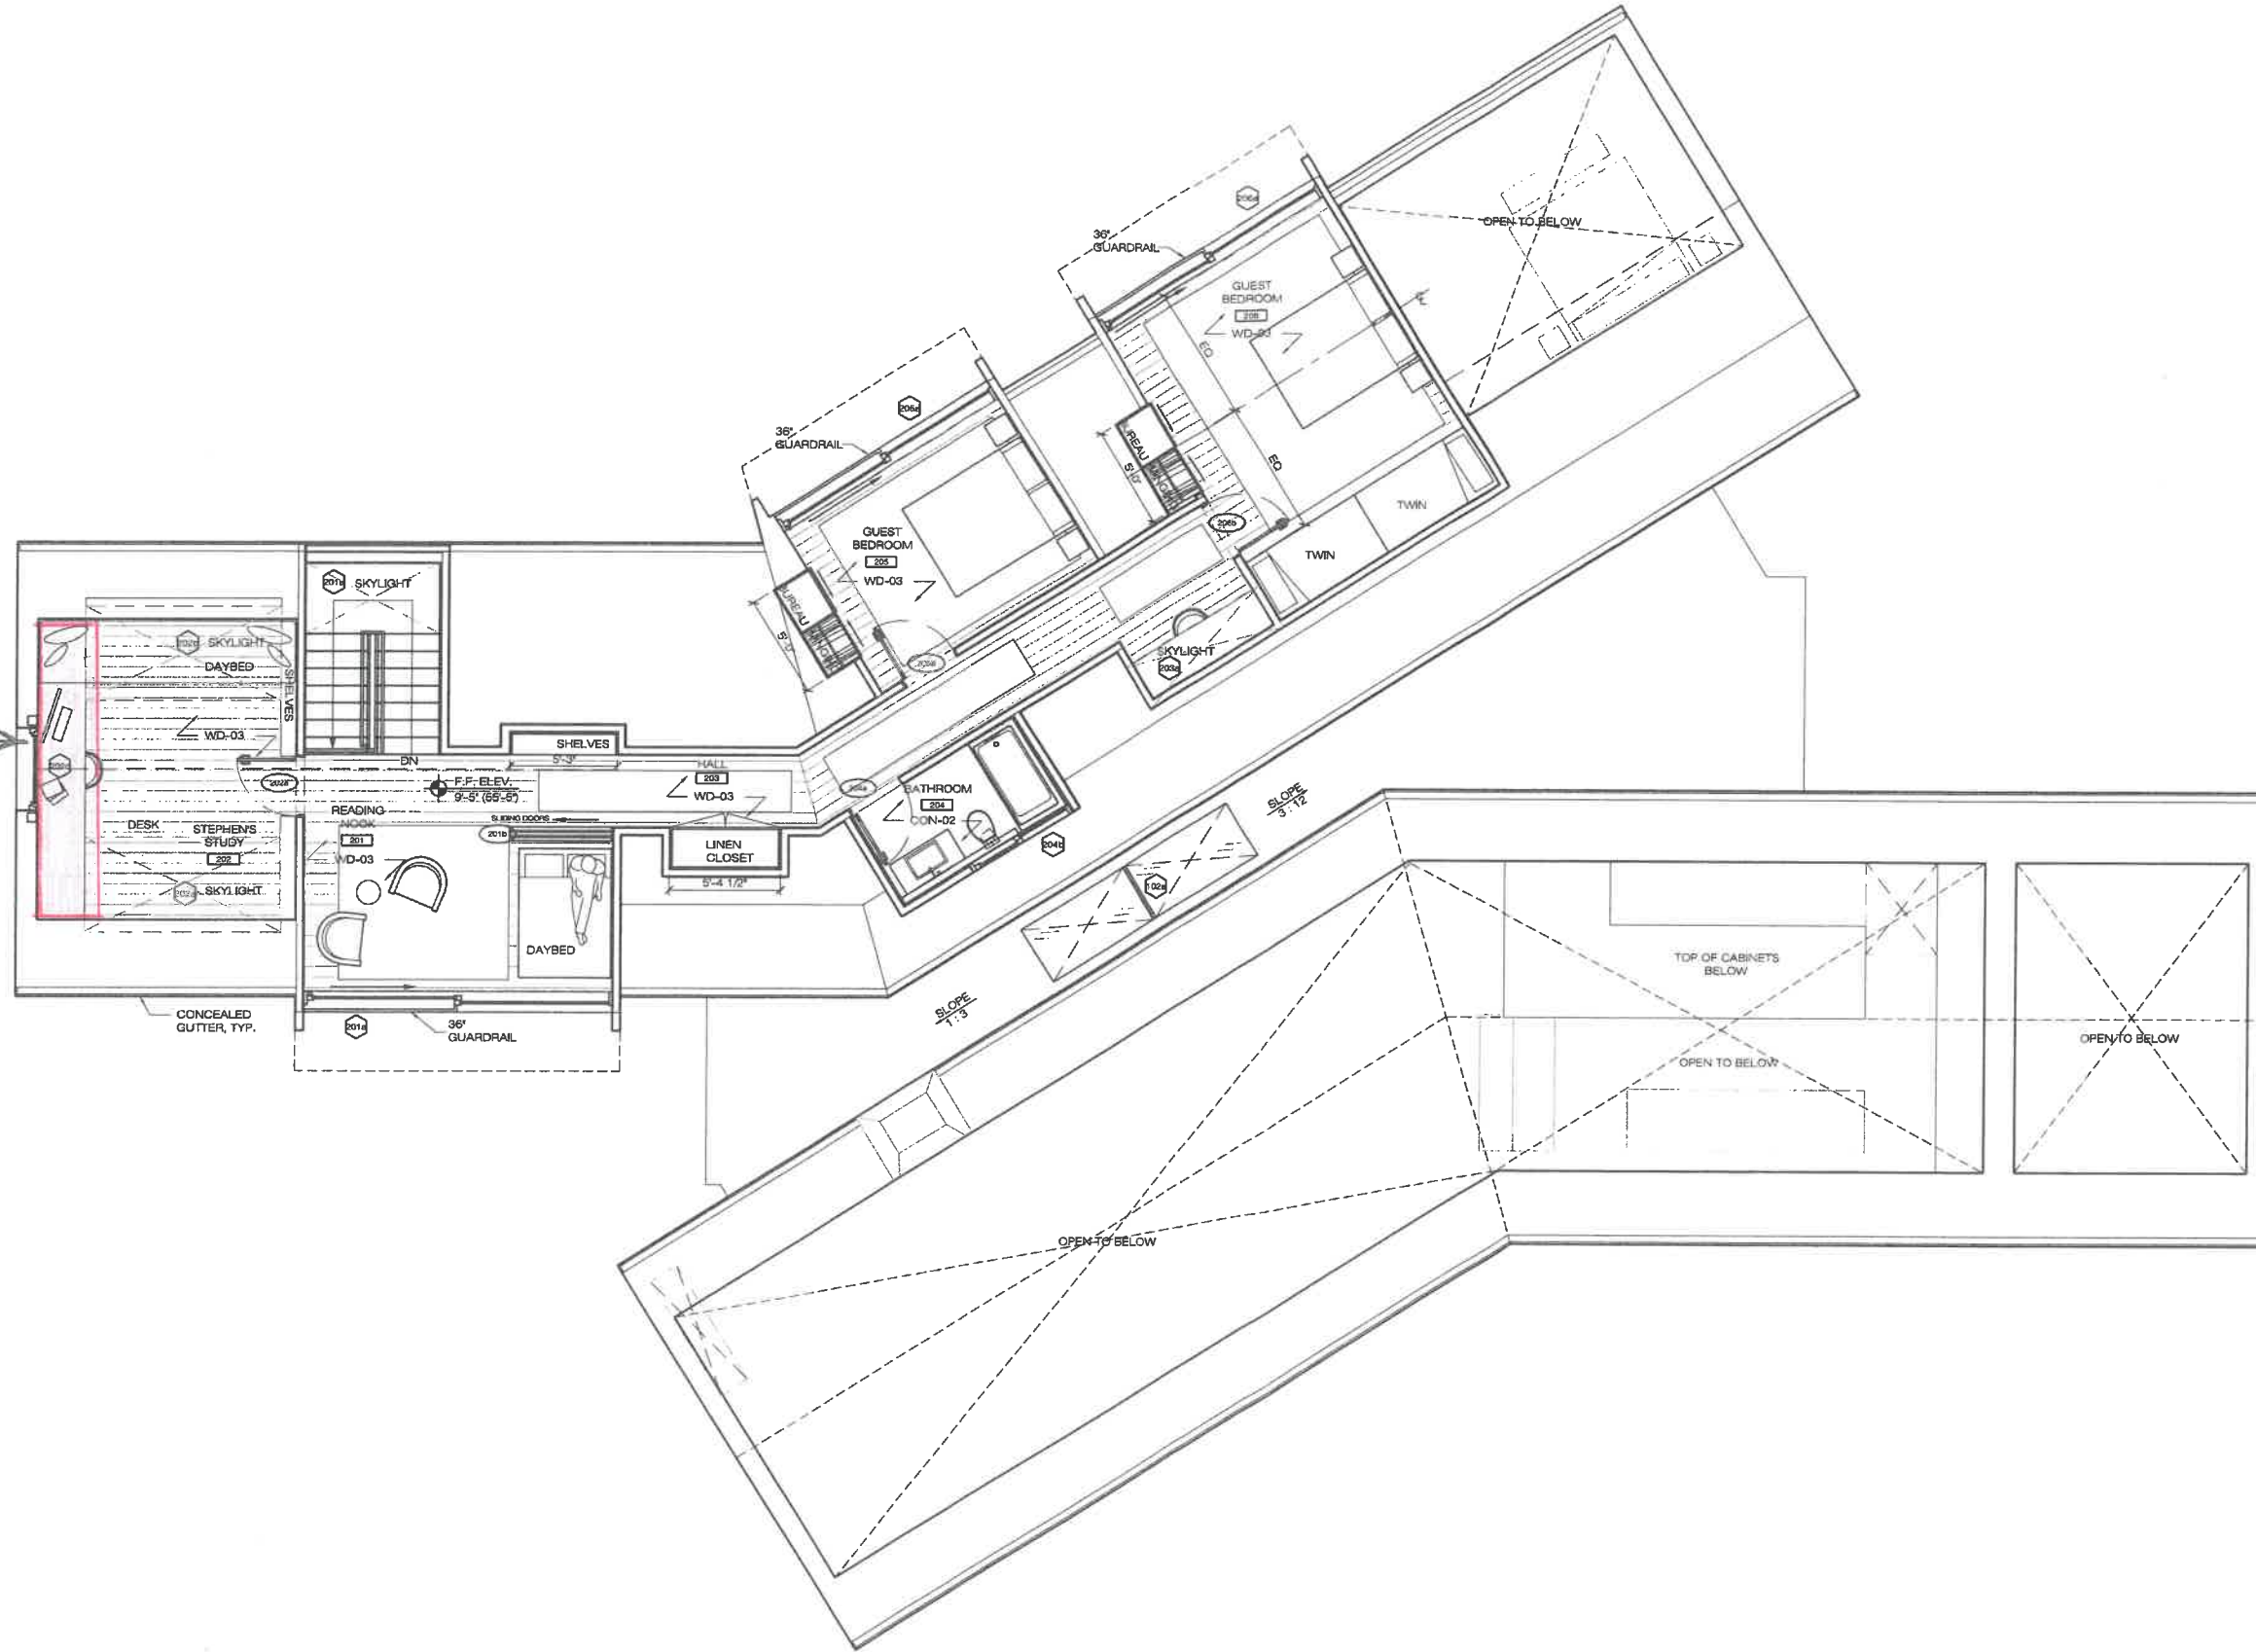

1 SECOND FLOOR
1.03 1/4" = 1'-0"

SHANUS MERKEL HOUSE
17 HOWELL LANE
CHILMARK, MA
02535



A1.03
MAIN HOUSE
SECOND
FLOOR PLAN
SCALE: 1/4" = 1'-0"
DATE: 05/17/21

PRICING SET - NOT FOR CONSTRUCTION

The printed matter is copyright © 2021 by Gray Organoschi Architecture, Inc. All rights reserved. No part of this publication may be reproduced, stored in a retrieval system, or transmitted, in any form or by any means, electronic, mechanical, photocopying, recording, or by any information storage and retrieval system, without the prior written consent of the publisher.

GRAY ORGANOSCHI ARCHITECTURE

35 CROWN STREET, NEW HAVEN, CONNECTICUT 06510 PHONE 203 777 7794 FAX 203 782 0940

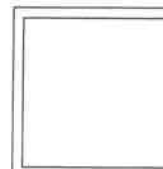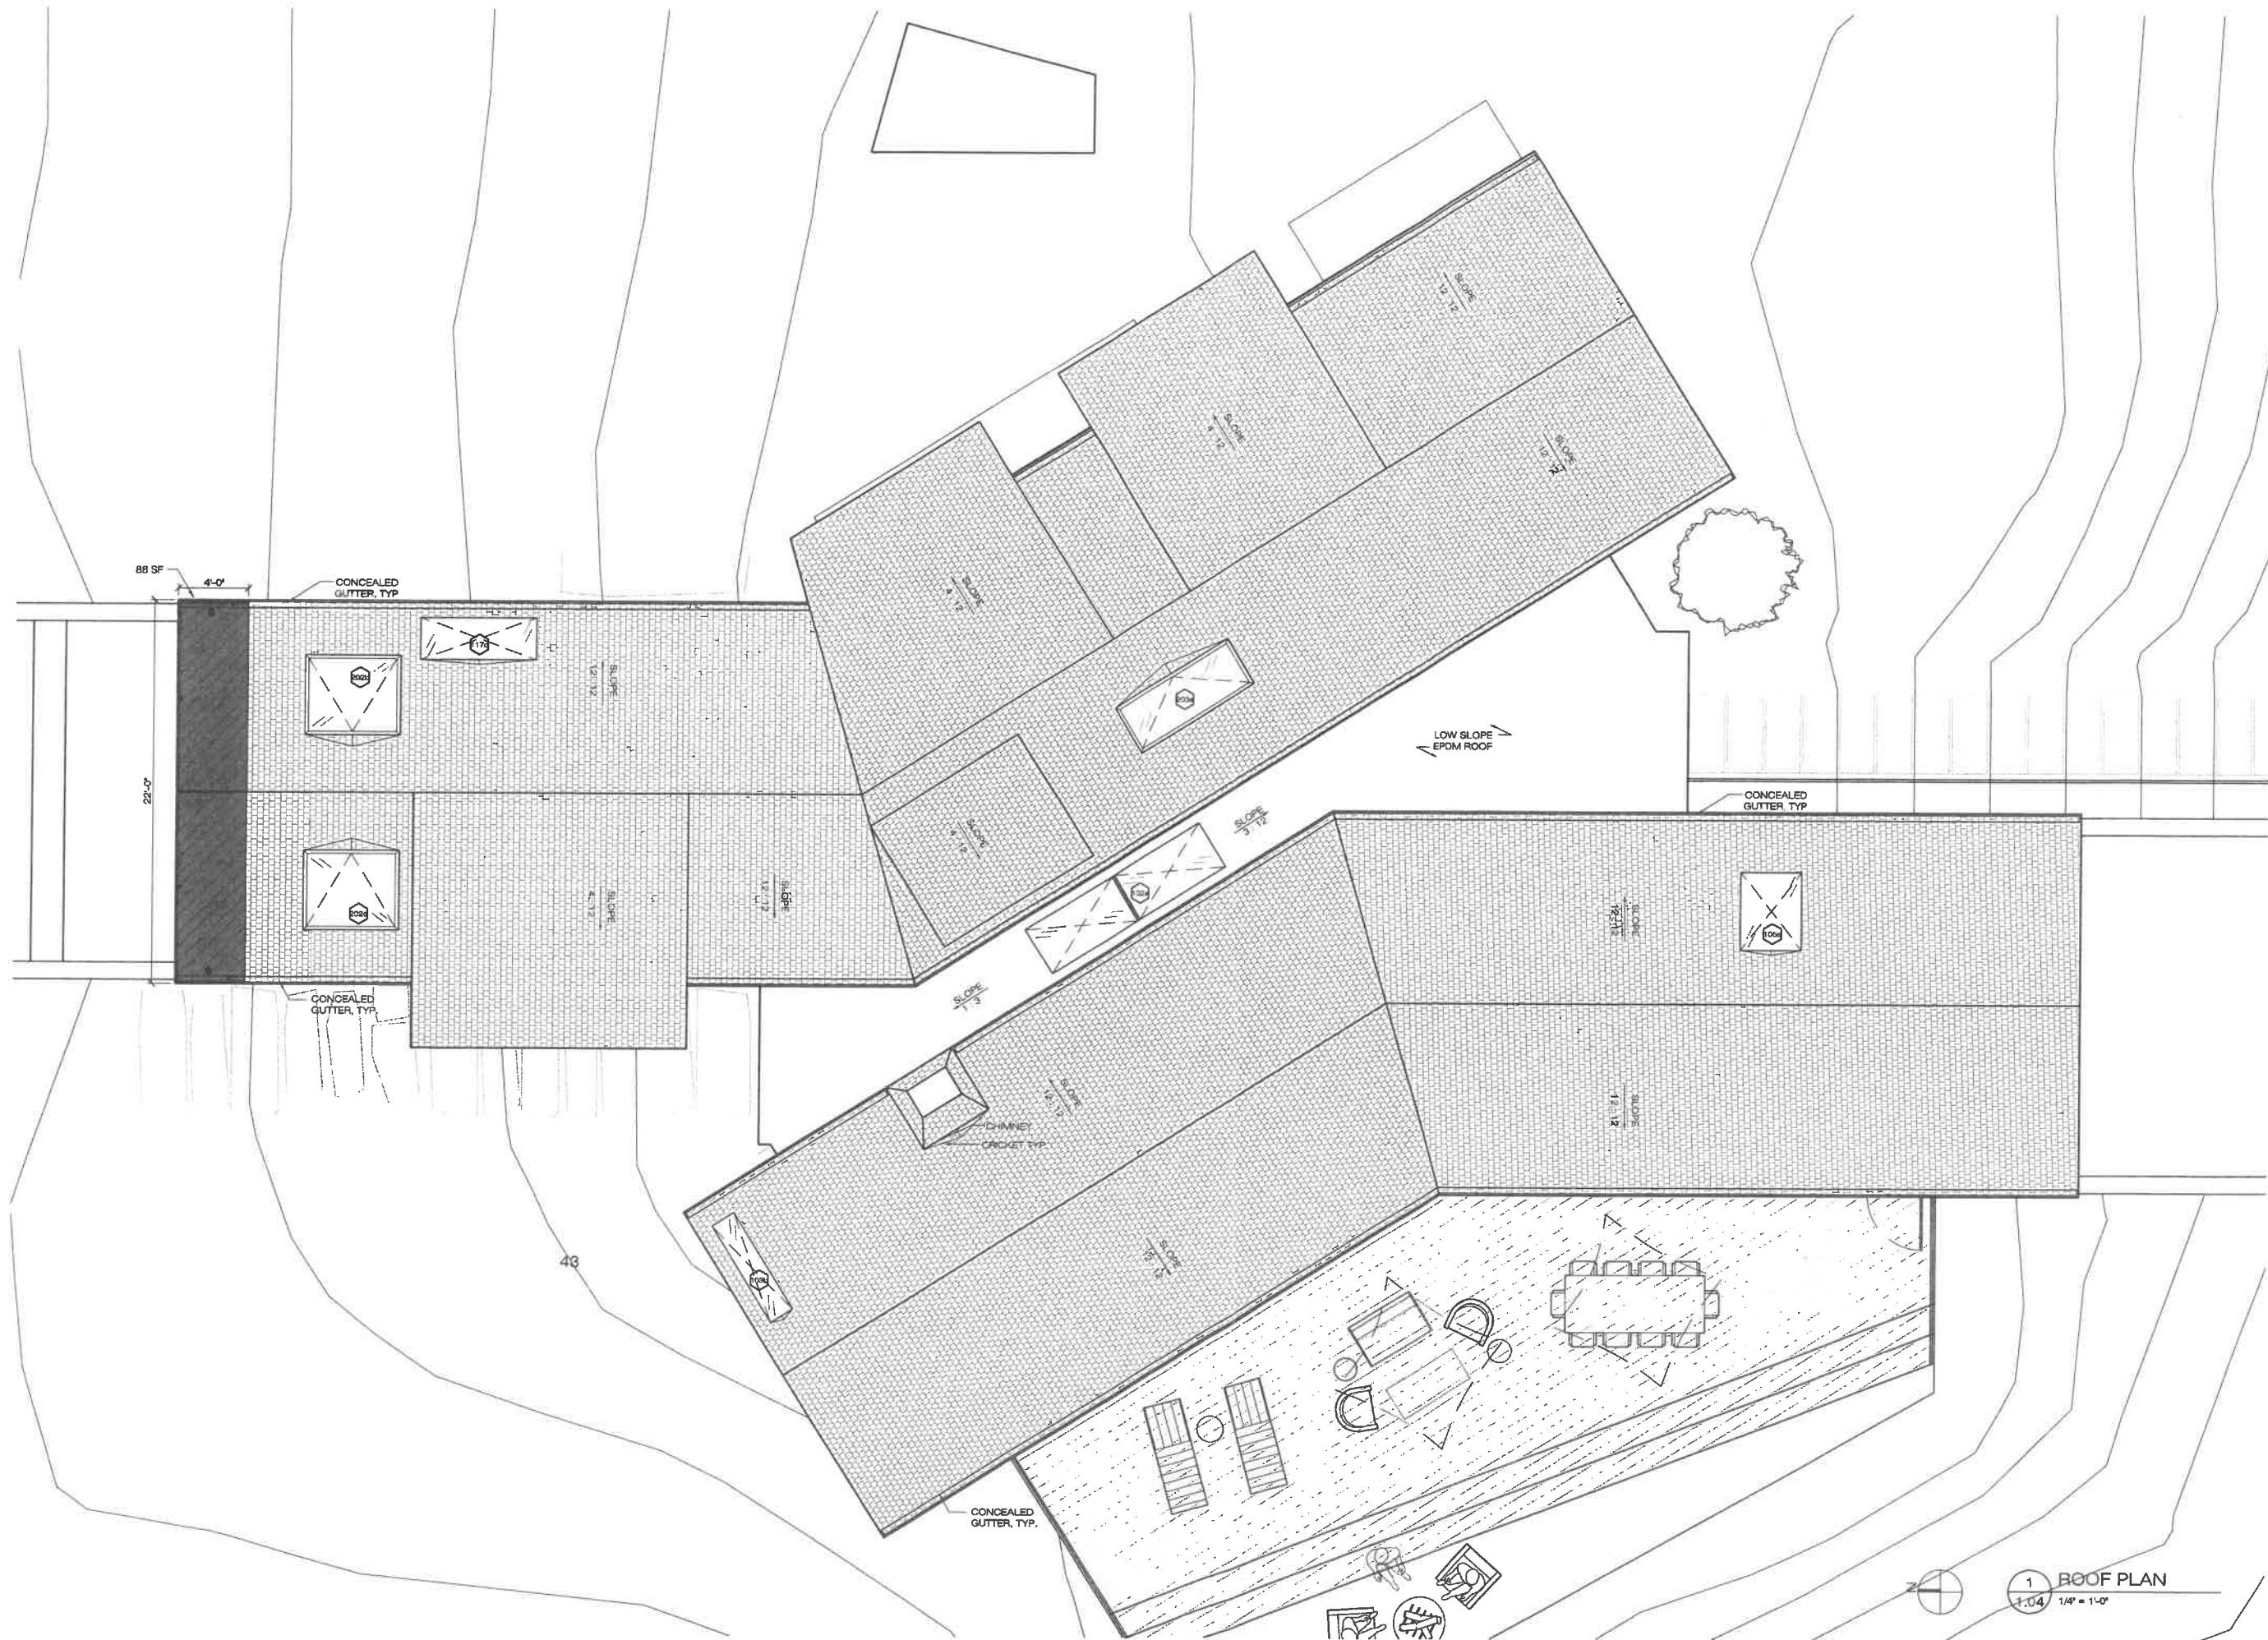

PRICING SET - NOT FOR CONSTRUCTION

SHANUS MERKEL HOUSE
 17 HOWELL LANE
 CHILMARK, MA
 02535

The architect makes no warranty, express or implied, as to the accuracy, completeness, or timeliness of the information contained in this drawing. The architect shall not be responsible for any errors or omissions in this drawing, or for any consequences arising therefrom, whether or not such errors or omissions are caused in whole or in part by the negligence of the architect.

A1.04
 MAIN HOUSE
 ROOF
 FLOOR PLAN
 SCALE: 1/4" = 1'-0"
 DATE: 05/17/21

GRAY ORGANSCHI ARCHITECTURE

35 CROWN STREET, NEW HAVEN CONNECTICUT 06510 PHONE 203 777 7794 FAX 203 782 0940

1 ROOF PLAN
 1:04 1/4" = 1'-0"