



4 Barlett Woods Aerial Map

Chilmark, MA

1 inch = 70 Feet



November 22, 2023

www.cai-tech.com



Data shown on this map is provided for planning and informational purposes only. The municipality and CAI Technologies are not responsible for any use for other purposes or misuse or misrepresentation of this map.

TOWN OF CHILMARK APPLICATION FOR SITE REVIEW

Filing Fee: \$20. Date: 11/21/2020 Check # _____

Application # _____

Assessors Map : 11 Lot: 1.3

Street Address : #4 Bartlett Woods

Owner : Mader MV LLC

Owner's mailing address : c/o Vineyard Land Surveying & Engineering, Inc.
P. O. Box 421 West Tisbury, MA 02575
508-693-3774

Applicant : _____

Applicant's address : _____

Applicant's phone number : _____

Description of the proposed development:

To construct a detached garage for car storage within the 500' Roadside District off South Road

REPORT OF THE SITE REVIEW COMMITTEE

Date :

Committee members present: _____

Permits Required: _____

Findings and recommendations: _____

Assr.-Pcl. 11-1.2
"N/F Zoe Pechter Thompson"



GRAPHIC SCALE



(IN FEET)
1 inch = 40 ft.

Assr.-Pcl. 11-34
"N/F Way Side Farm"

BENCHMARK:
Nail in Oak Tree
Elev. = 31.0

Existing Waterline
Existing Electric Line
Existing Well

Limit of Road Side District
Existing Meter
Existing Well

BENCHMARK:
Nail in Oak Tree
Elev. = 37.7

Assr.-Pcl. 11-1.4
"N/F John Demers"

#4 Bartlett Woods
Assr.-Pcl. 11-1.3
Area = ±4.56 Acres

Proposed Garage
(16' x 24')

Existing House

Existing Leaching Field

Existing Septic Tank




Existing Driveway

Existing Dwelling

40' Wide R.O.W.

South Road

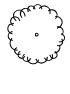Legend:




-  Denotes Oak Tree
-  Denotes Beech Tree
-  Denotes Tupelo Tree

Site Plan of Land
in Chilmark, Mass.
Prepared for
Mader MV LLC

November 14, 2023 Scale: 1"=40'

 **VINEYARD
LAND SURVEYING
& ENGINEERING**

12 Cournoyer Road
P.O. Box 421
West Tisbury, MA 02575
P 508-693-3774 F 508-629-0440
VLSE.net

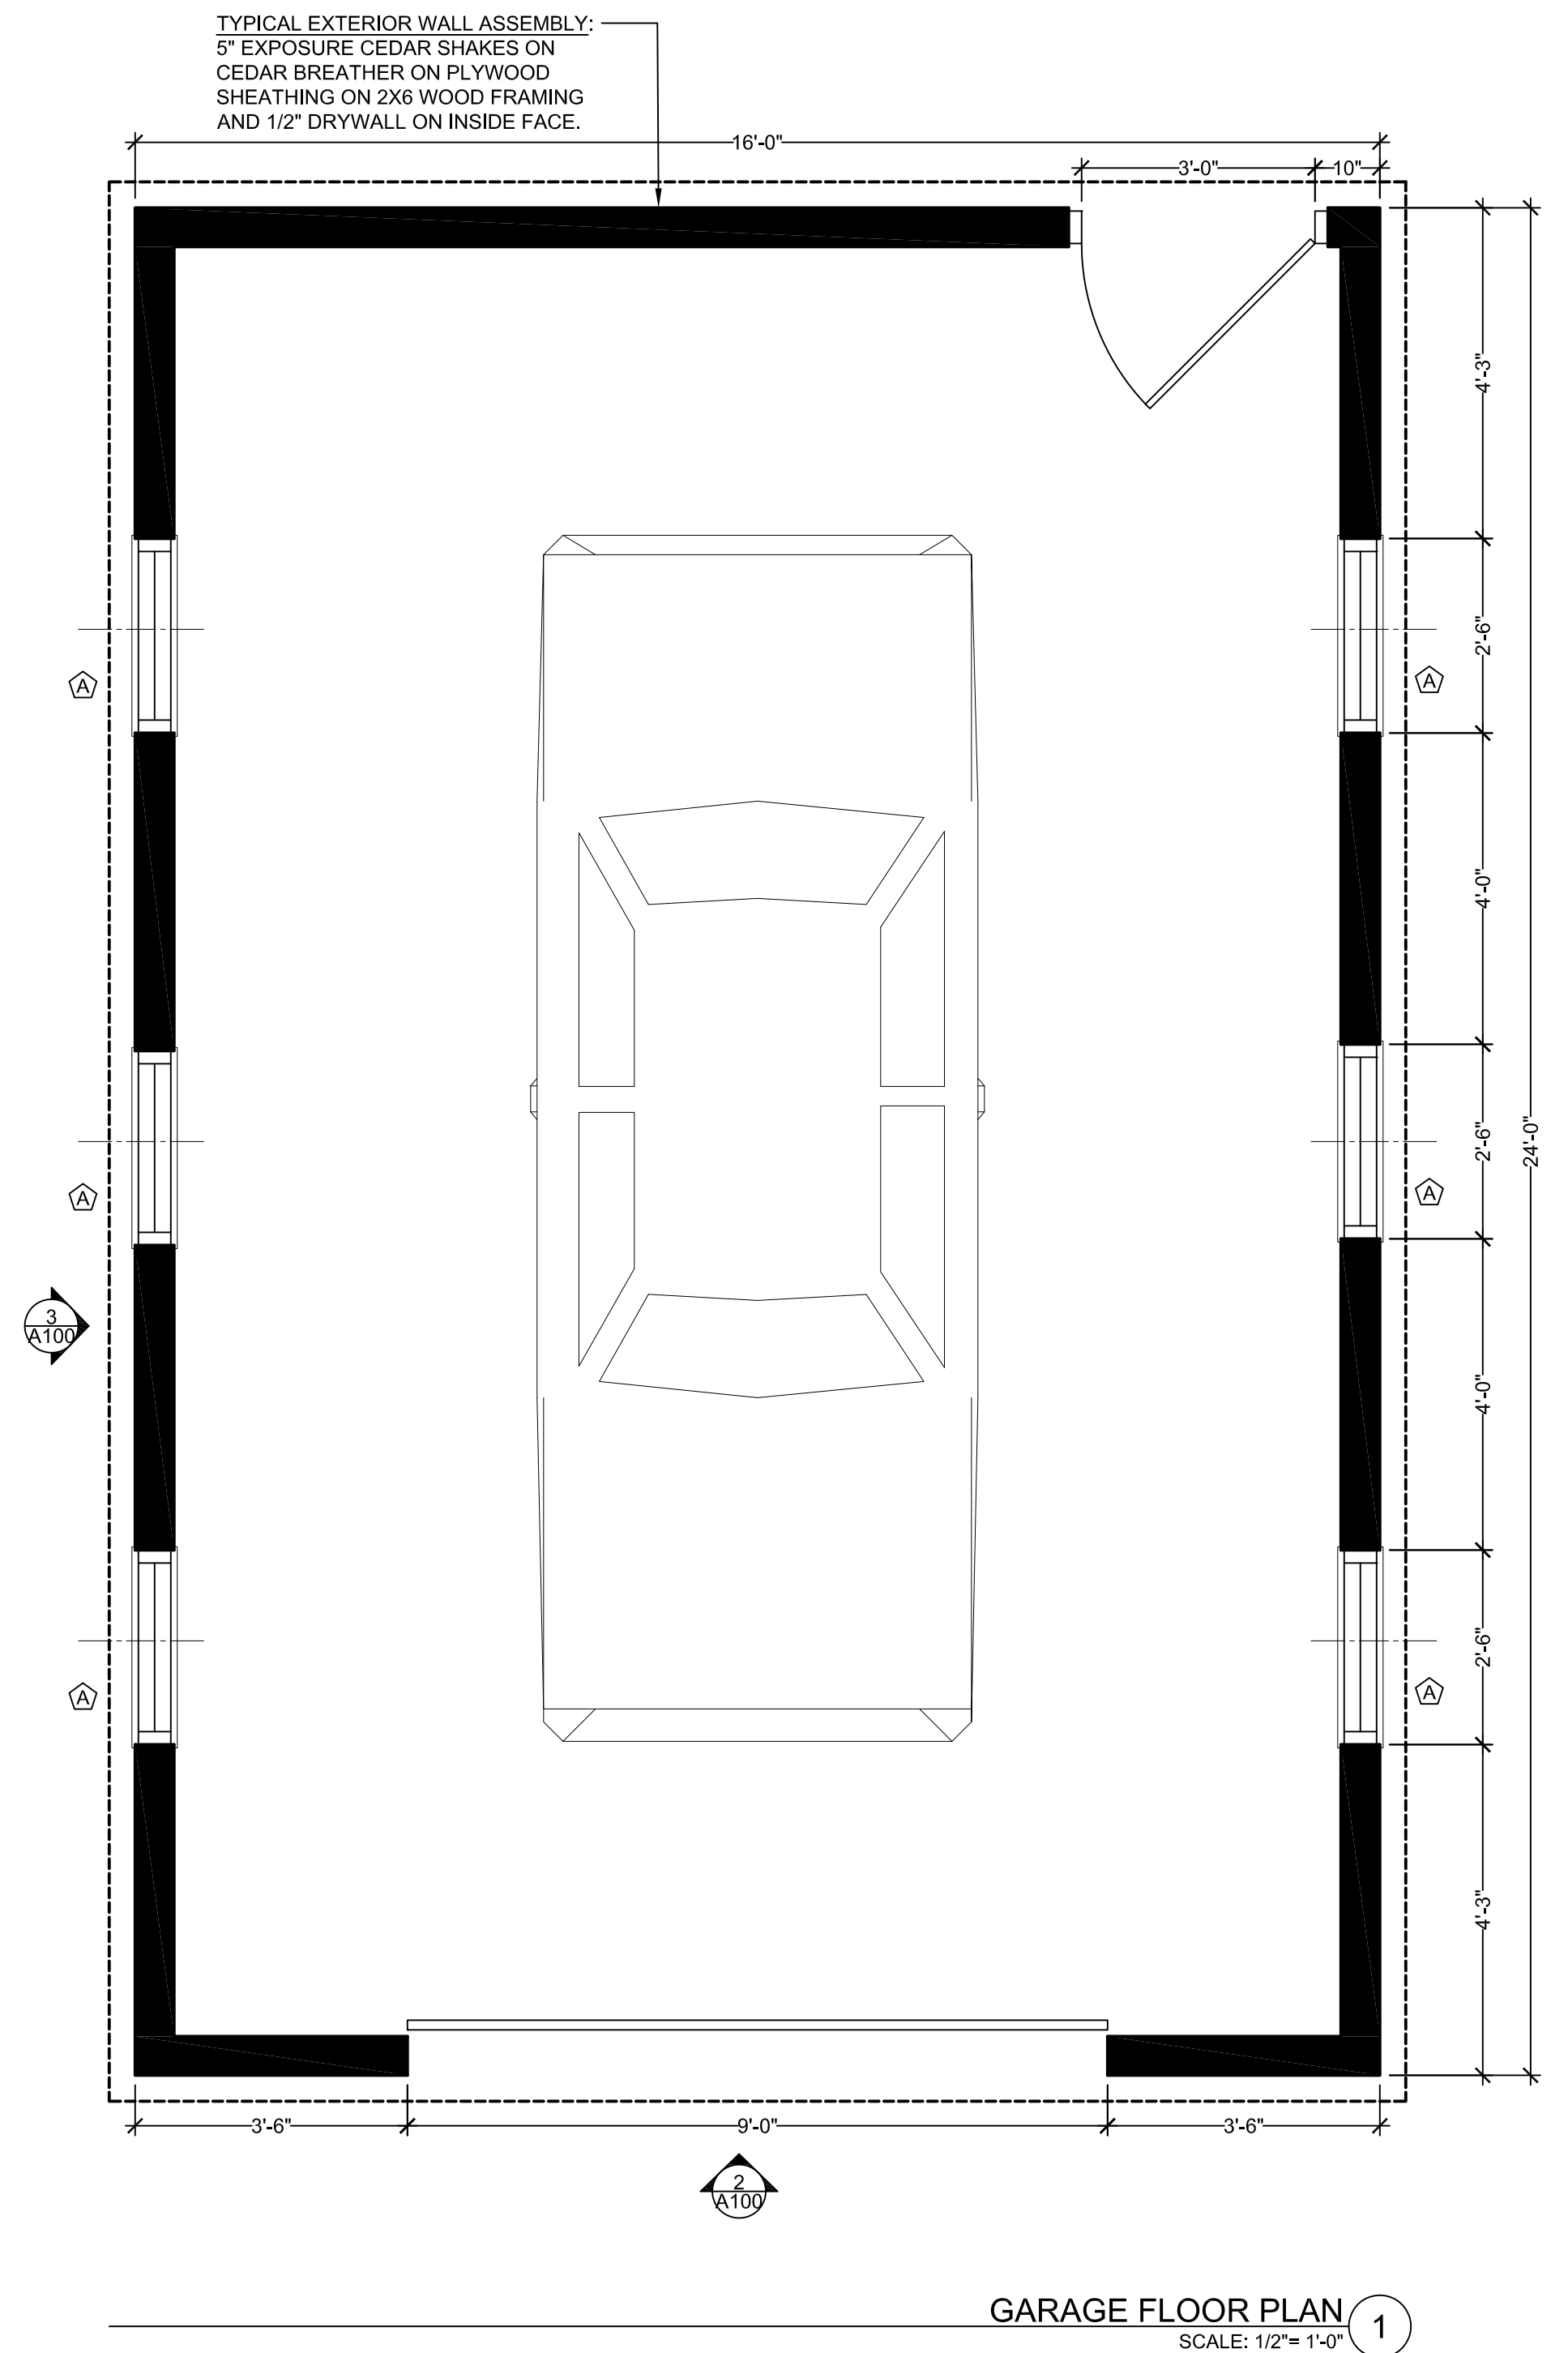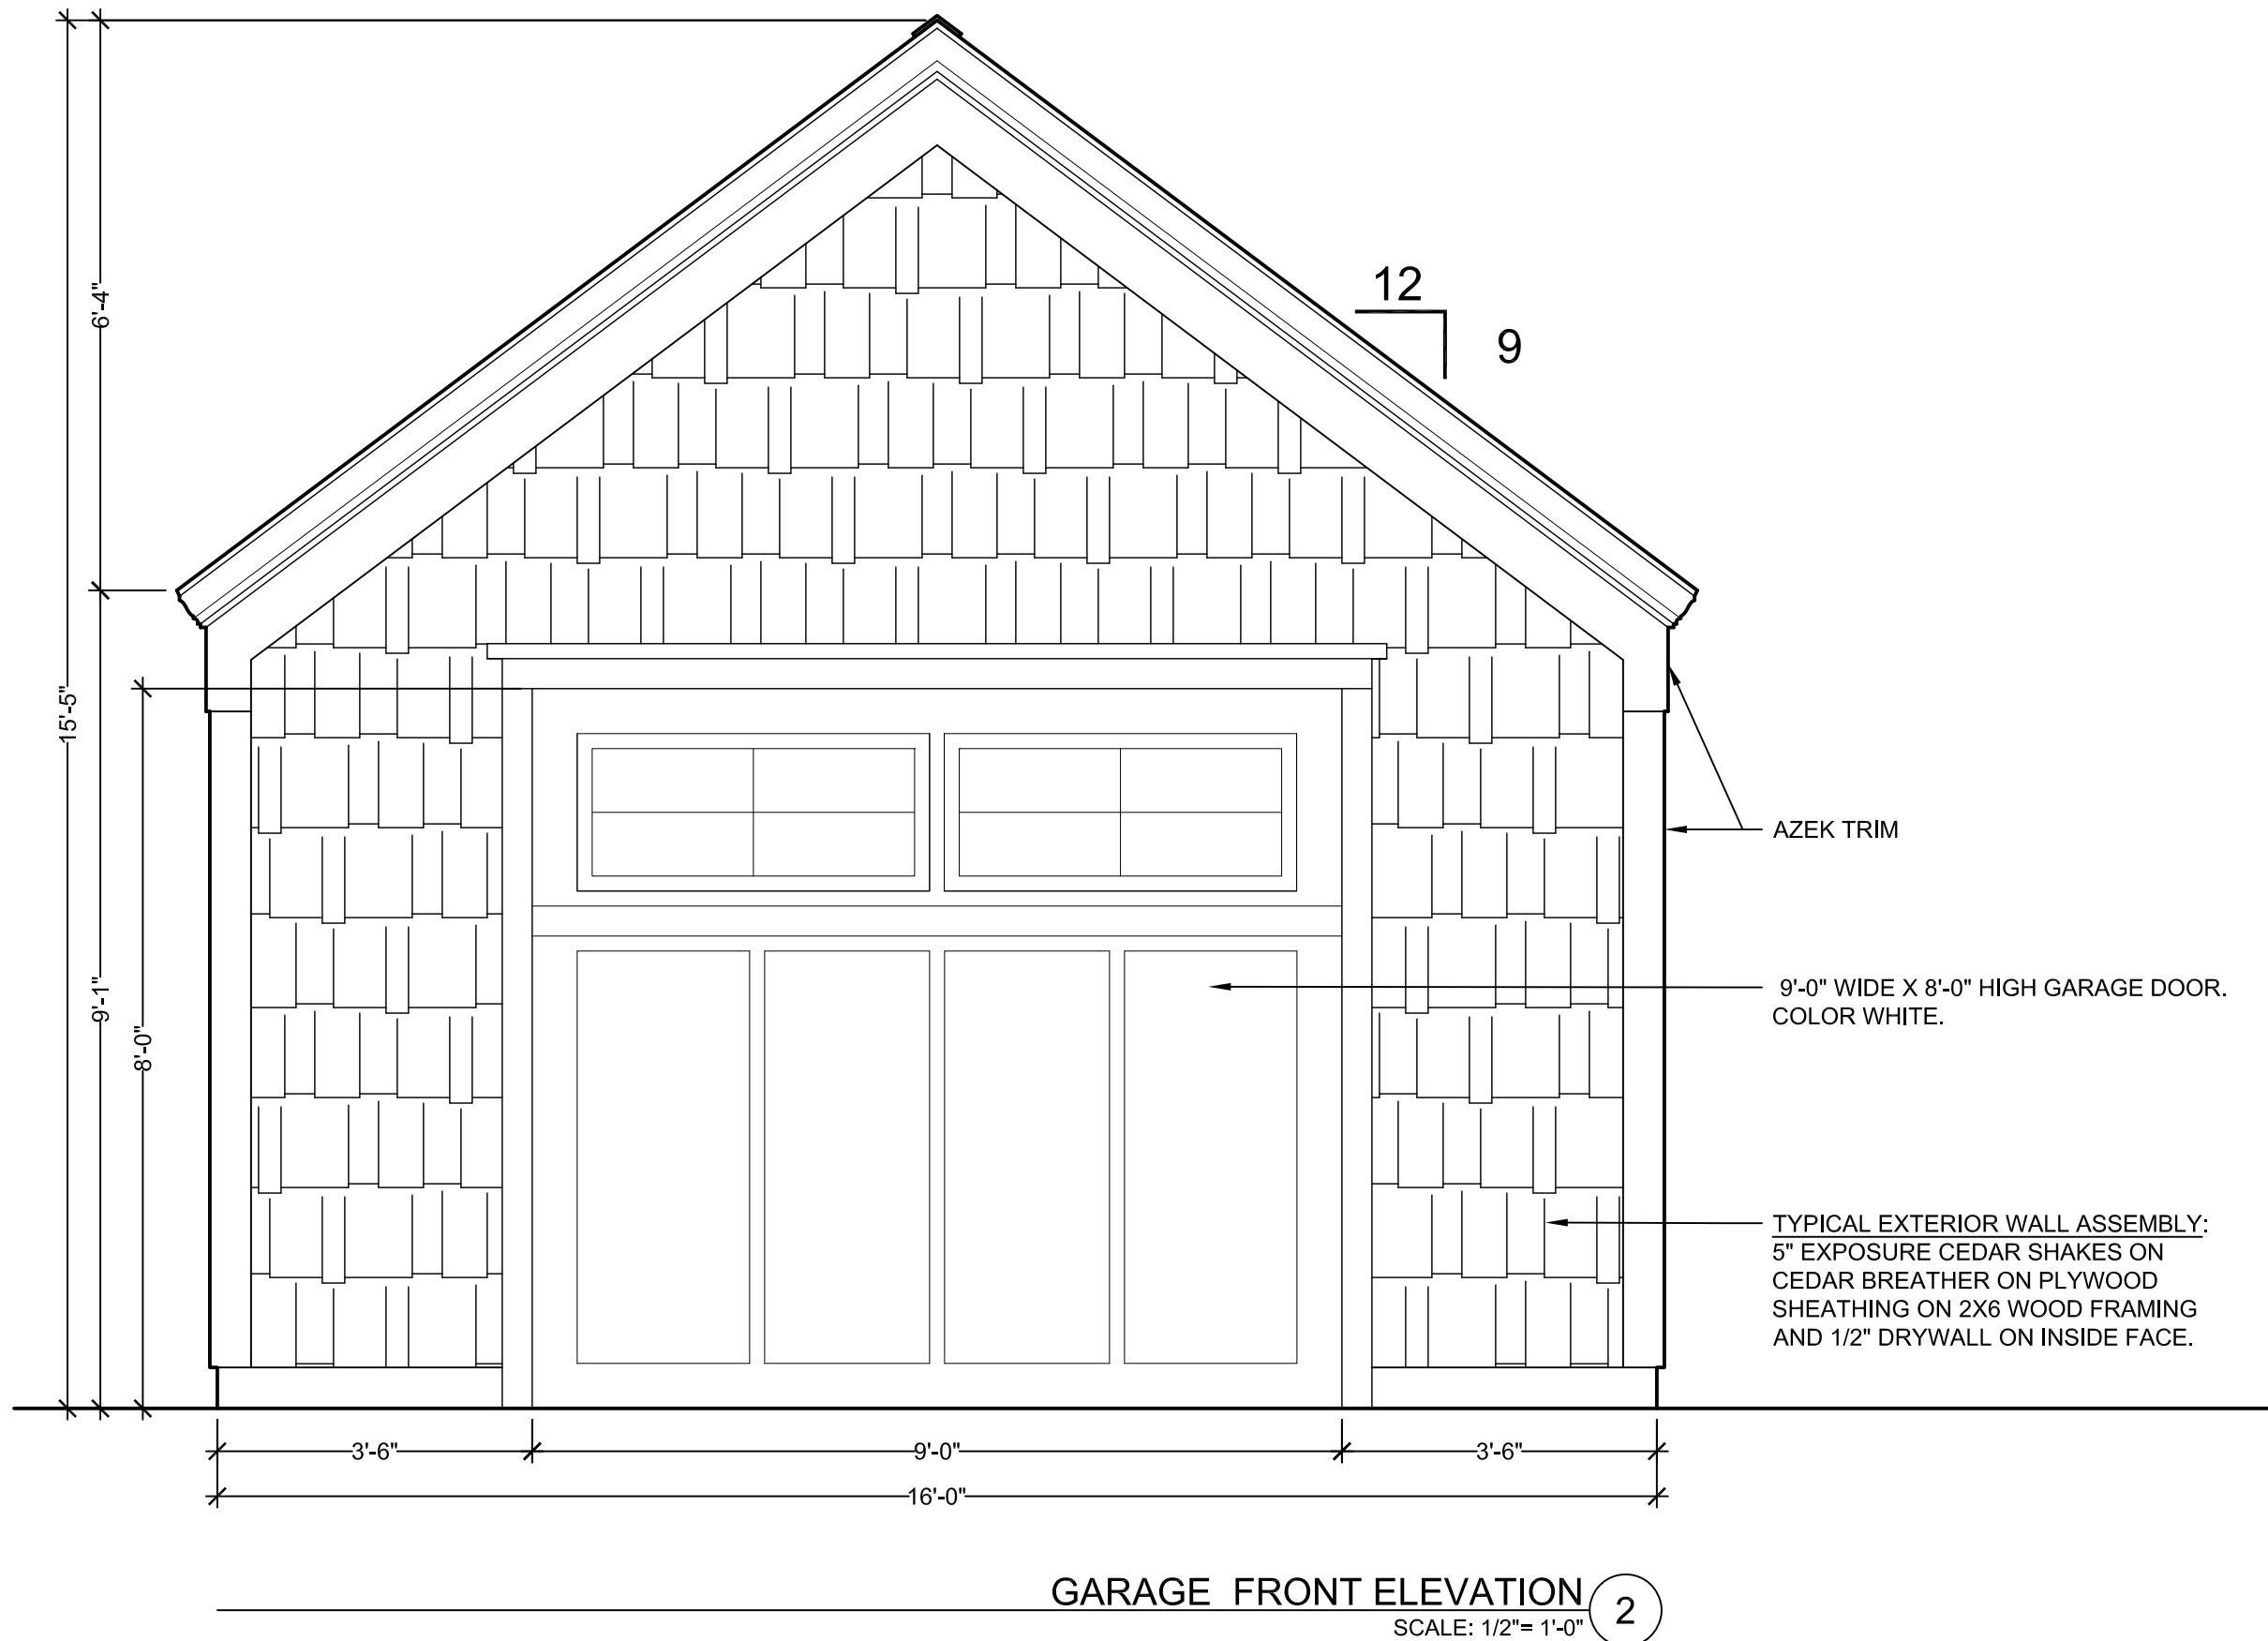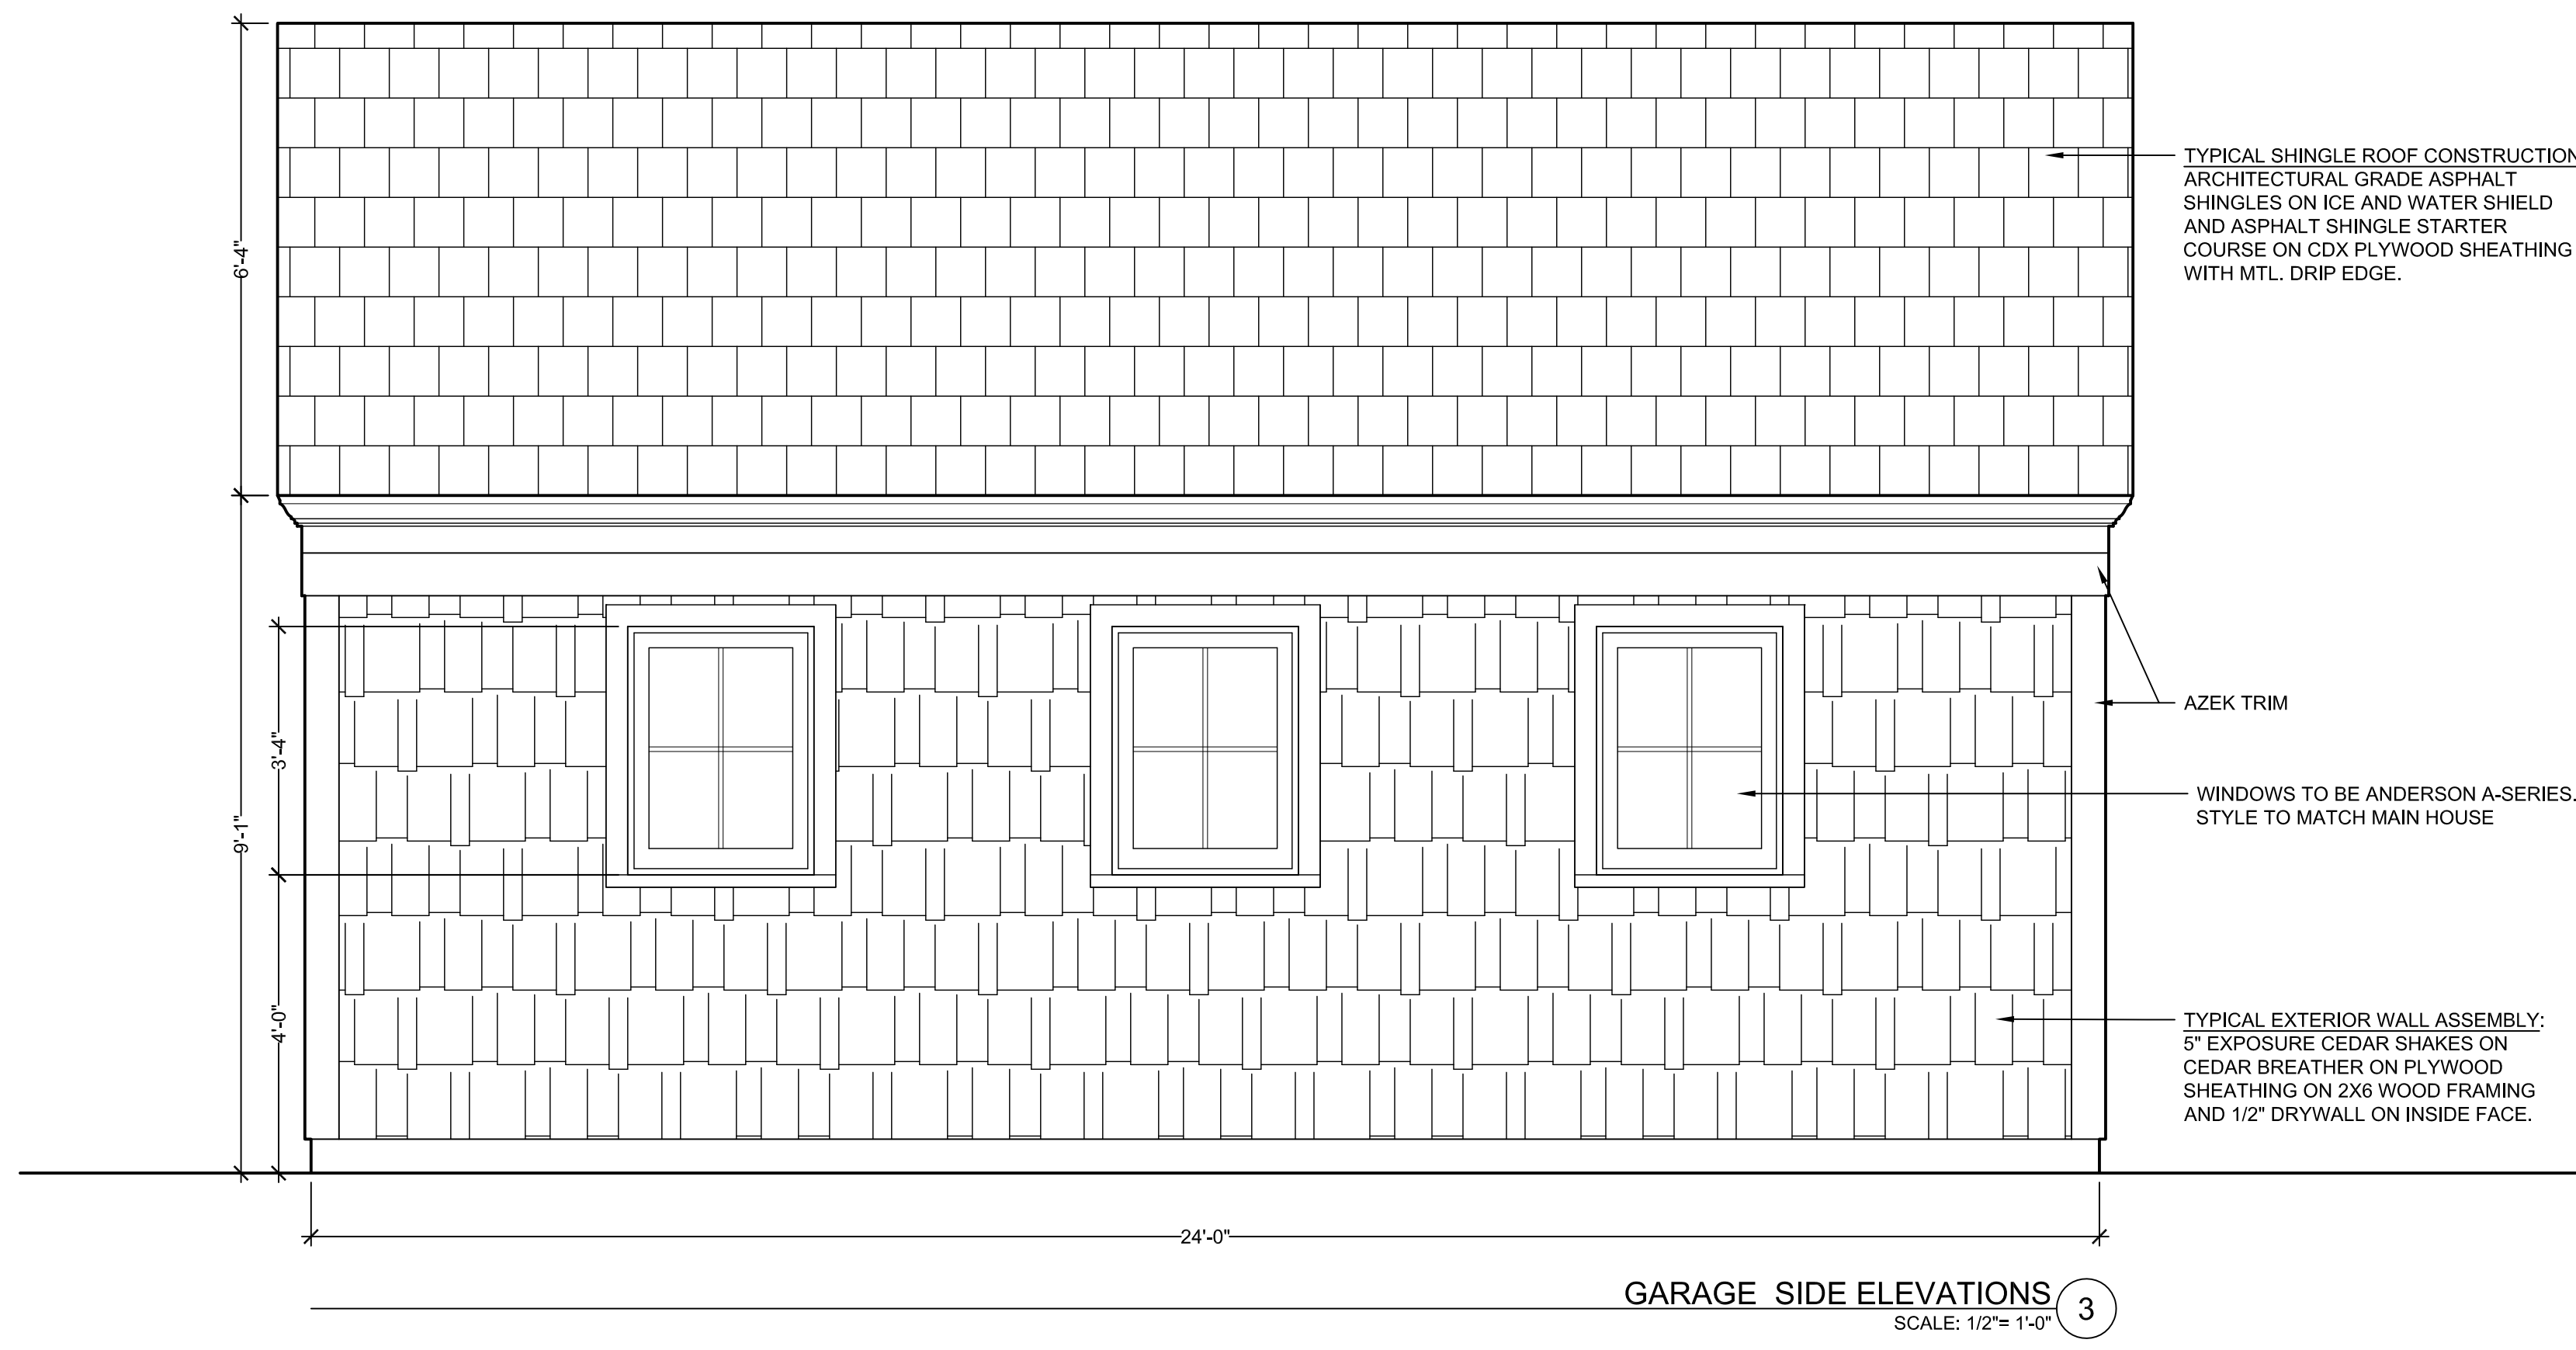

Key Plan:

Project:
Barlett Woods Garage
4 Barlett Woods
Chillmark, MA 02535
Client:
Maddler MV, LLC
4 Barlett Woods
Chillmark, MA 02535

Project #: 2304
Scale: As Noted
Issue: _____ **Date:** _____

Revisions:	Date:

Drawing Title:
Proposed Garage Floor Plan
And Elevations
Sheet Number:

A.100

KZ DESIGN STUDIO
14 Sun Valley Drive, Framingham, MA 01701

THESE DOCUMENTS AND ALL IDEAS, ARRANGEMENTS, DESIGNS AND PLANS INDICATED THEREON OR REPRESENTED THEREBY ARE OWNED BY AND REMAIN THE PROPERTY OF KZ DESIGN STUDIO, LLC AND NO PART THEREOF SHALL BE UTILIZED BY ANY PERSON, FIRM OR CORPORATION FOR ANY PURPOSE WITHOUT THE WRITTEN PERMISSION OF KZ DESIGN STUDIO, LLC. © 2023 KZ DESIGN STUDIO, LLC