



6 Storks Nest Lane


Chilmark, MA

1 inch = 141 Feet




www.cai-tech.com



February 2, 2024

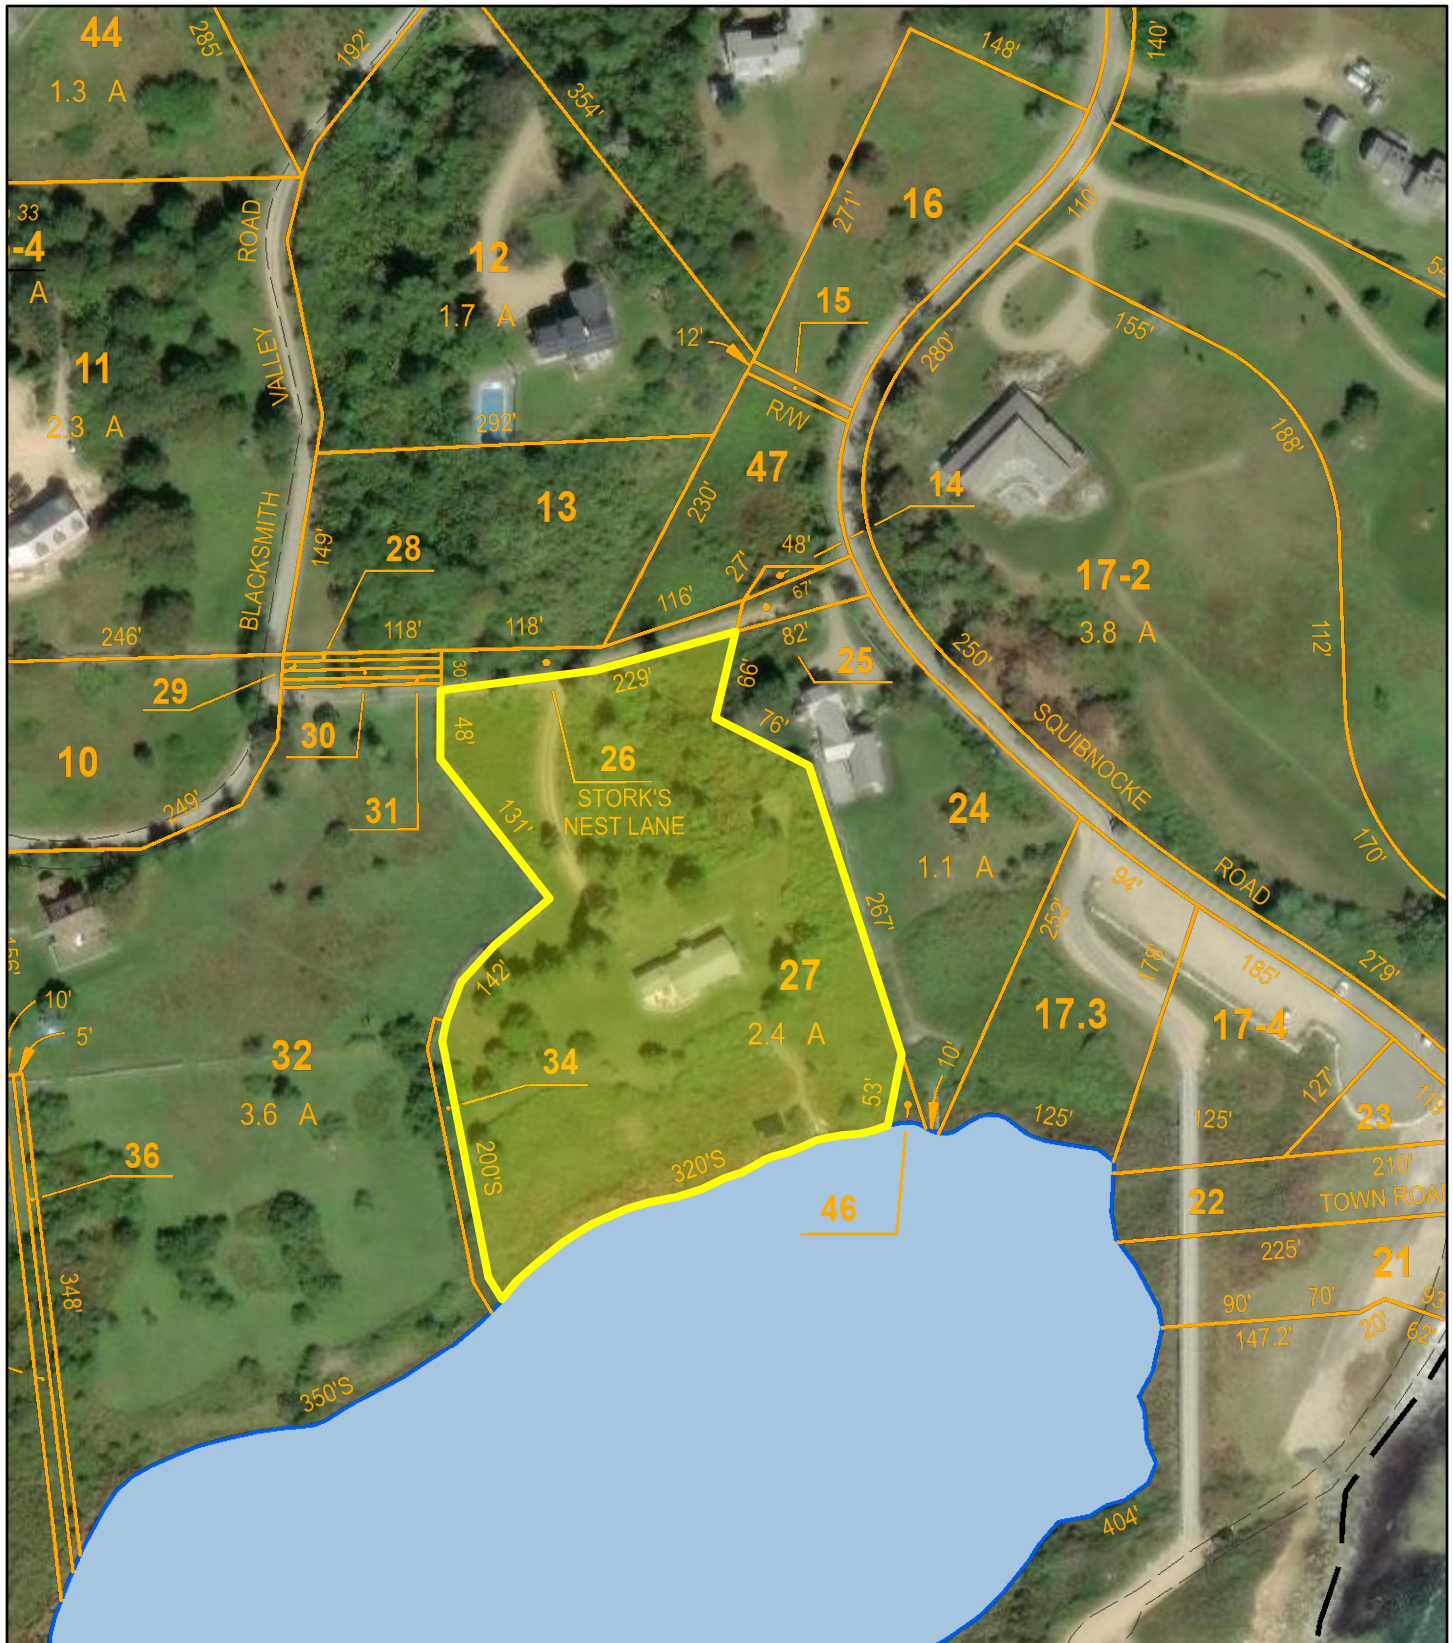

Data shown on this map is provided for planning and informational purposes only. The municipality and CAI Technologies are not responsible for any use for other purposes or misuse or misrepresentation of this map.

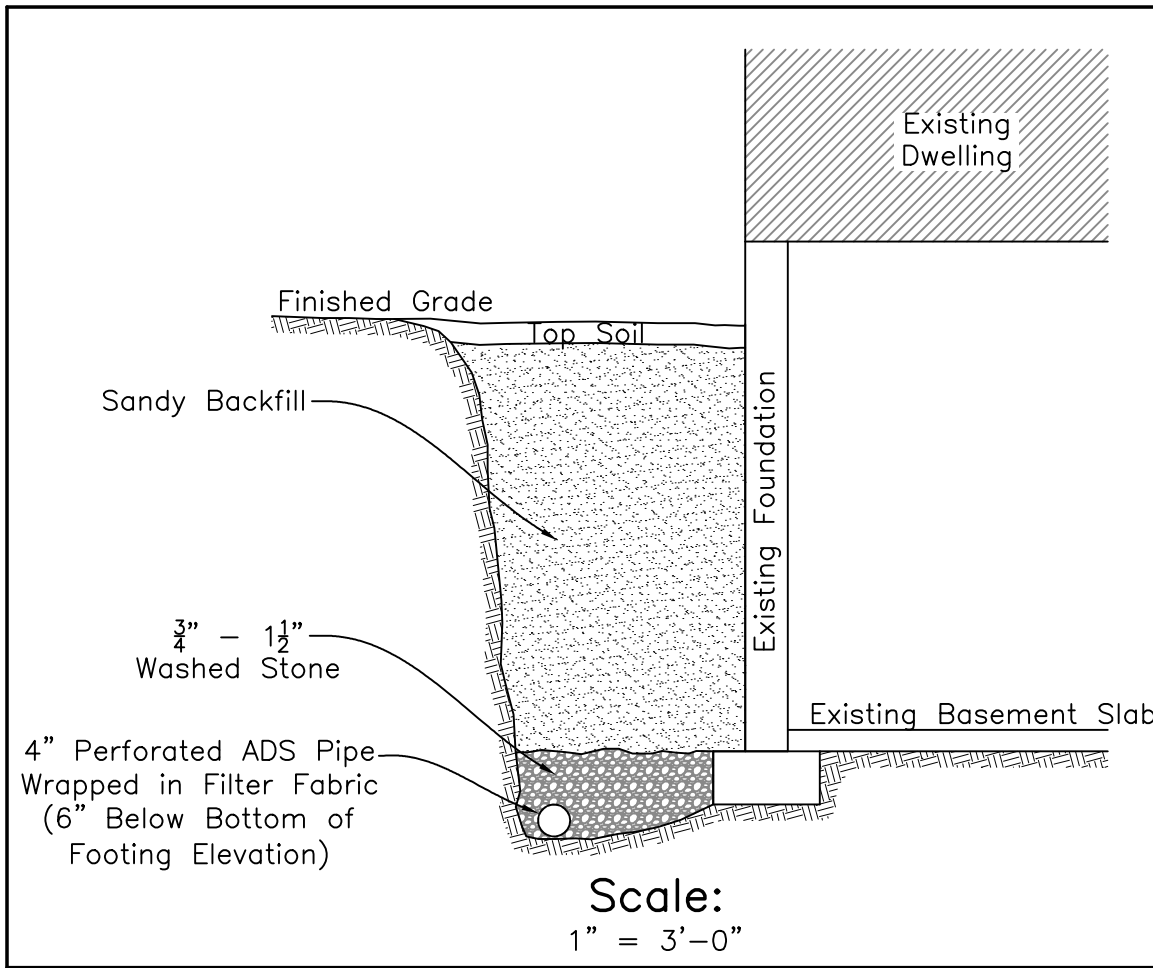

Scale:
1" = 3'-0"

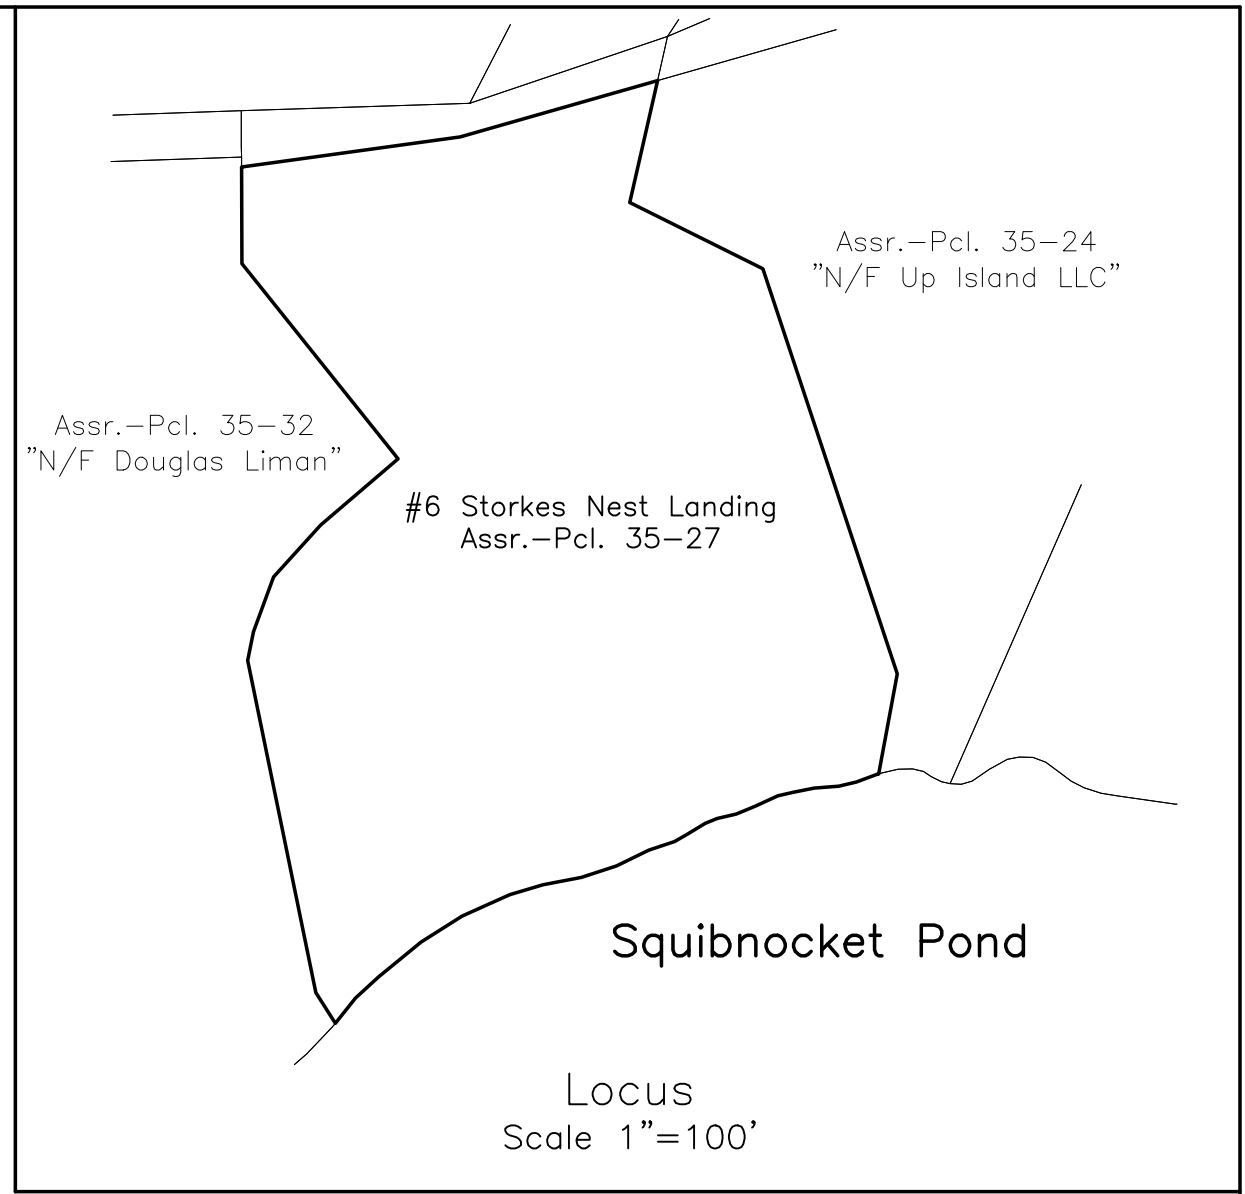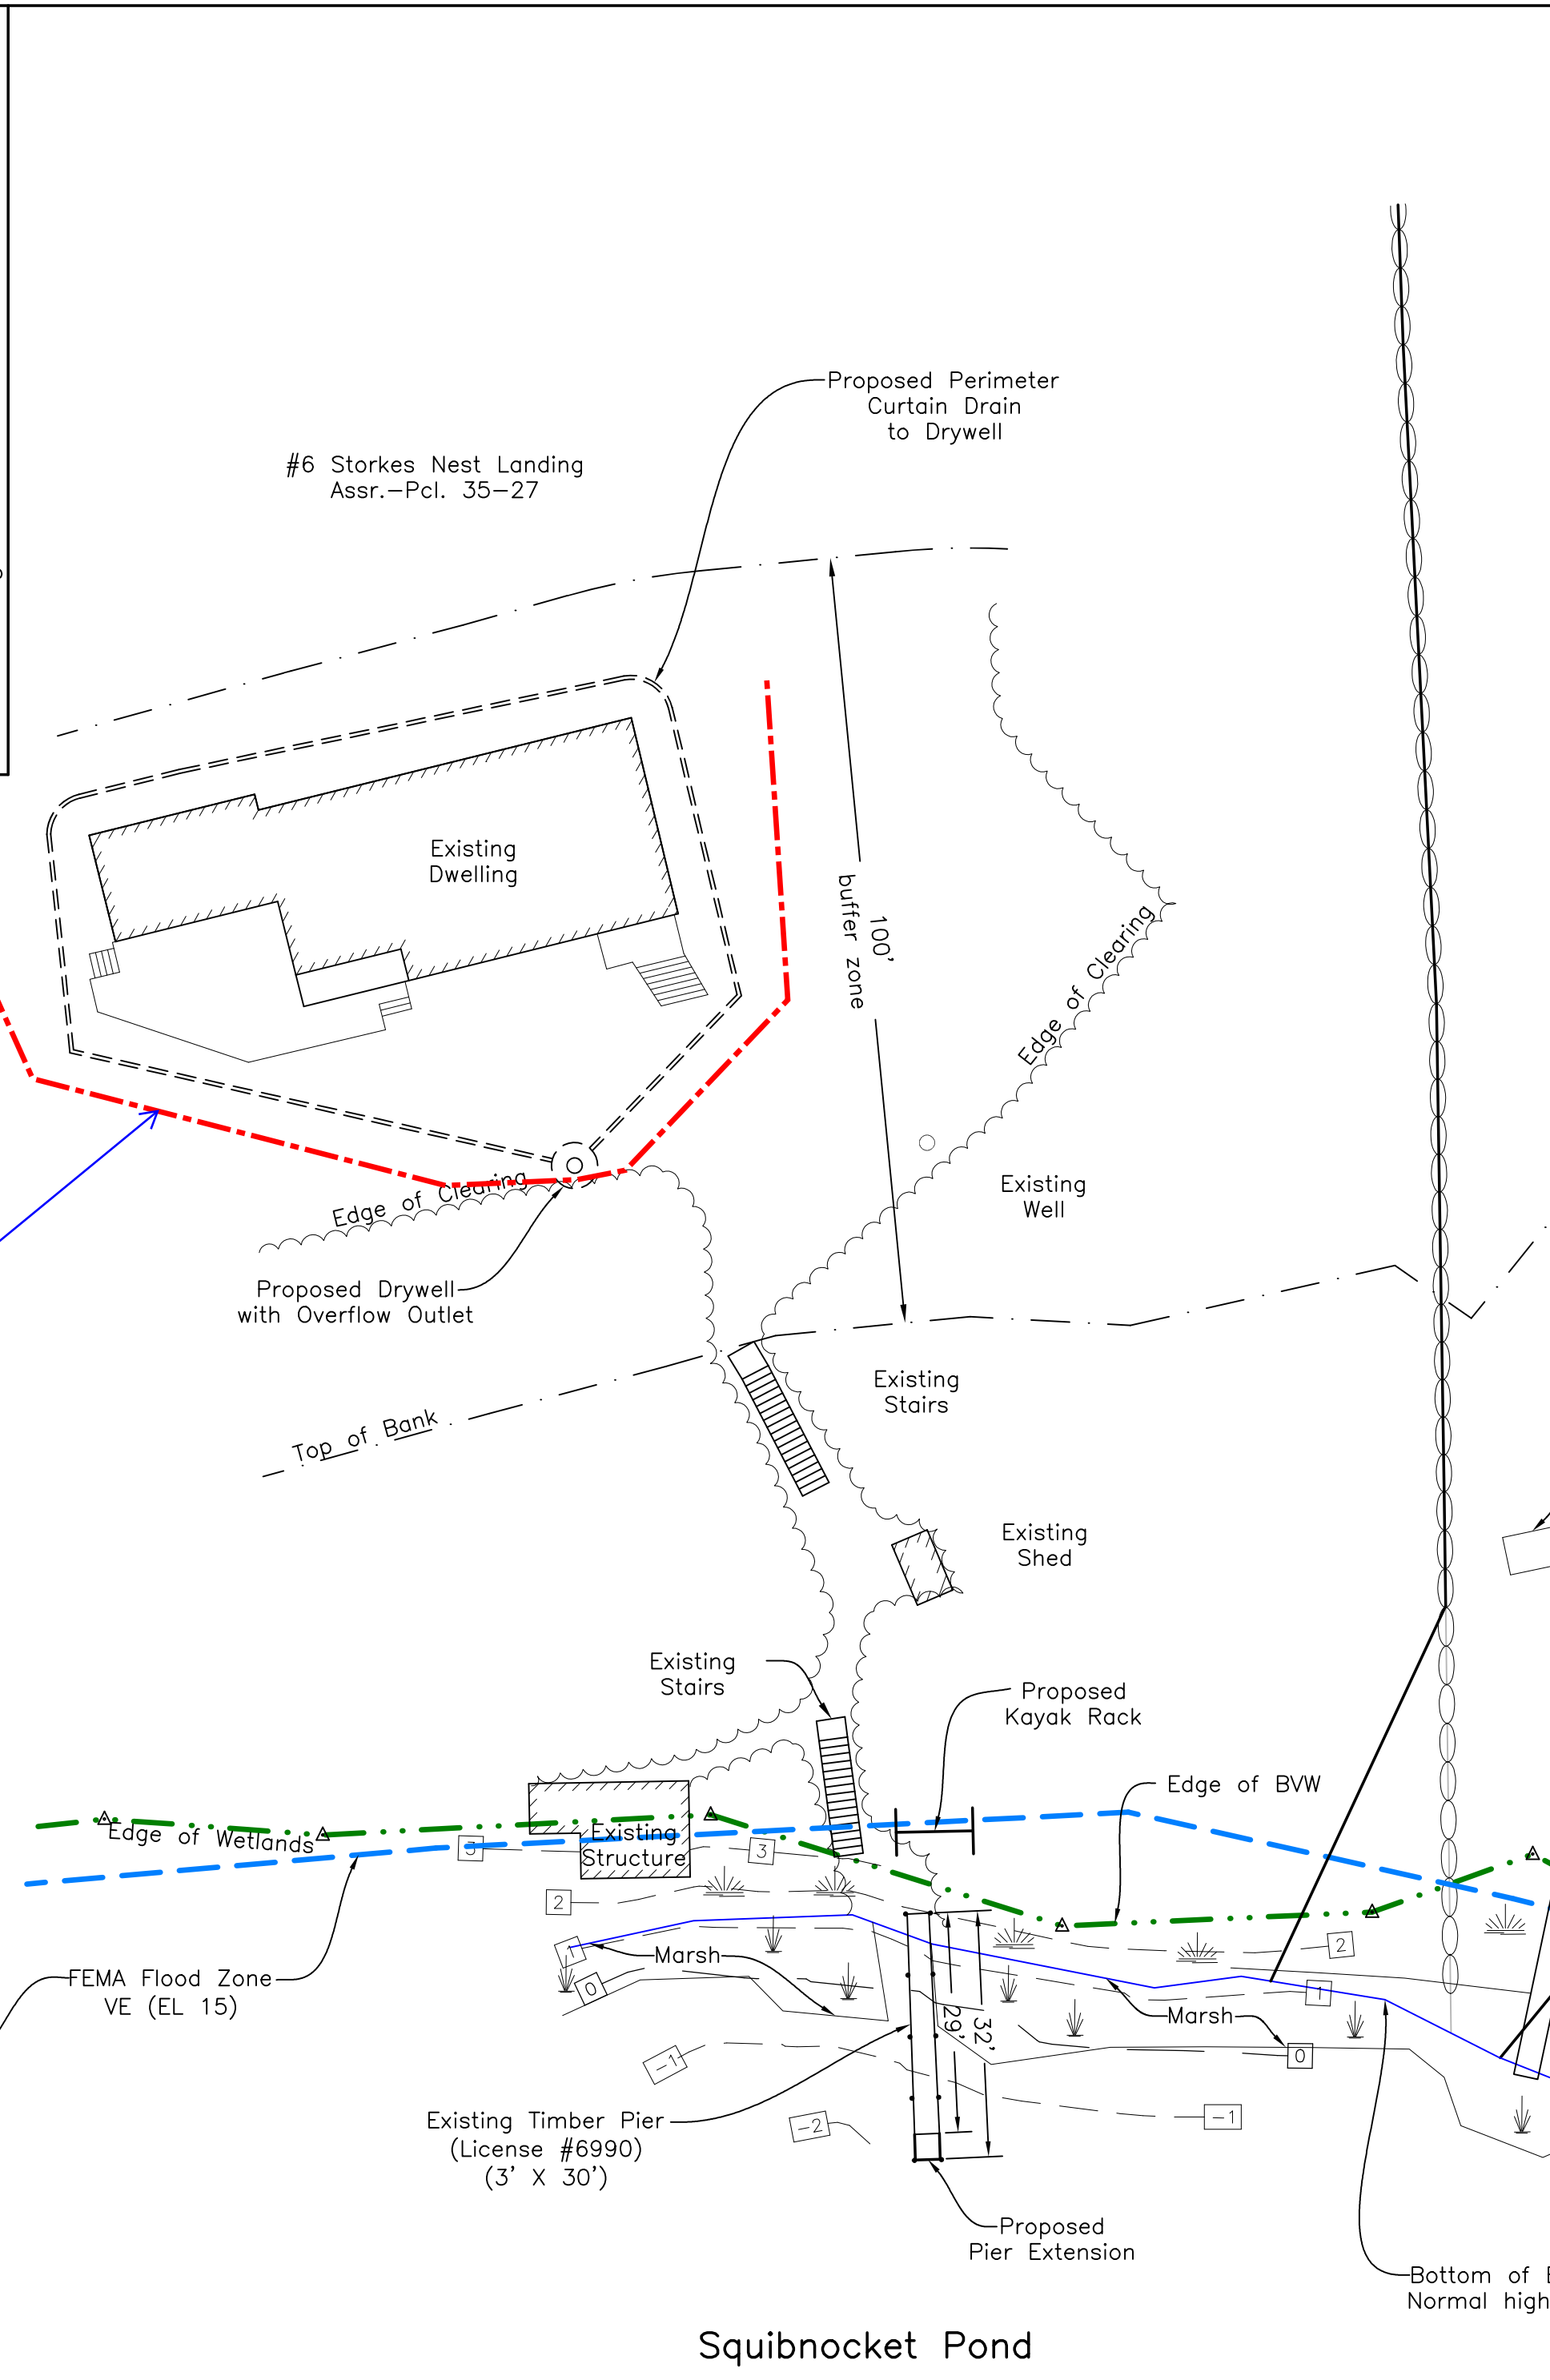


Locus
Scale 1"=100'

siltation and construction fencing

Assr.-Pcl. 35-24
"N/F Up Island LLC"

GRAPHIC SCALE

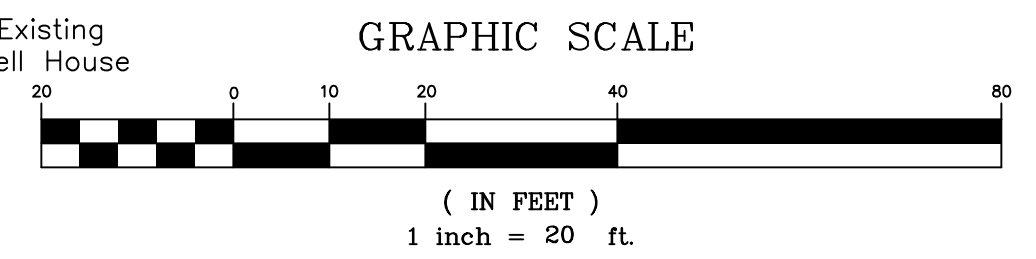

Note: Wetlands delineated by Baystate Wetland Consulting Services, April 8, 2023




Elevation Datum: N.A.V.D. 88 (O.P.U.S.)
FEMA Flood Zone VE (EL = 15)

Site Plan of Land
in Chilmark, Mass.

Prepared for
REGEN FAMILY STORKS NEST LLC
& DAVID G. STORK
October 28, 2023 Scale: 1"=20'

Rev.: 1/18/2024-Foundation Perimeter Drain

VINEYARD LAND SURVEYING & ENGINEERING
12 Courmoyer Road
P.O. Box 421
West Tisbury, MA 02575
P 508-693-3774 F 508-629-0440
VLSE.net

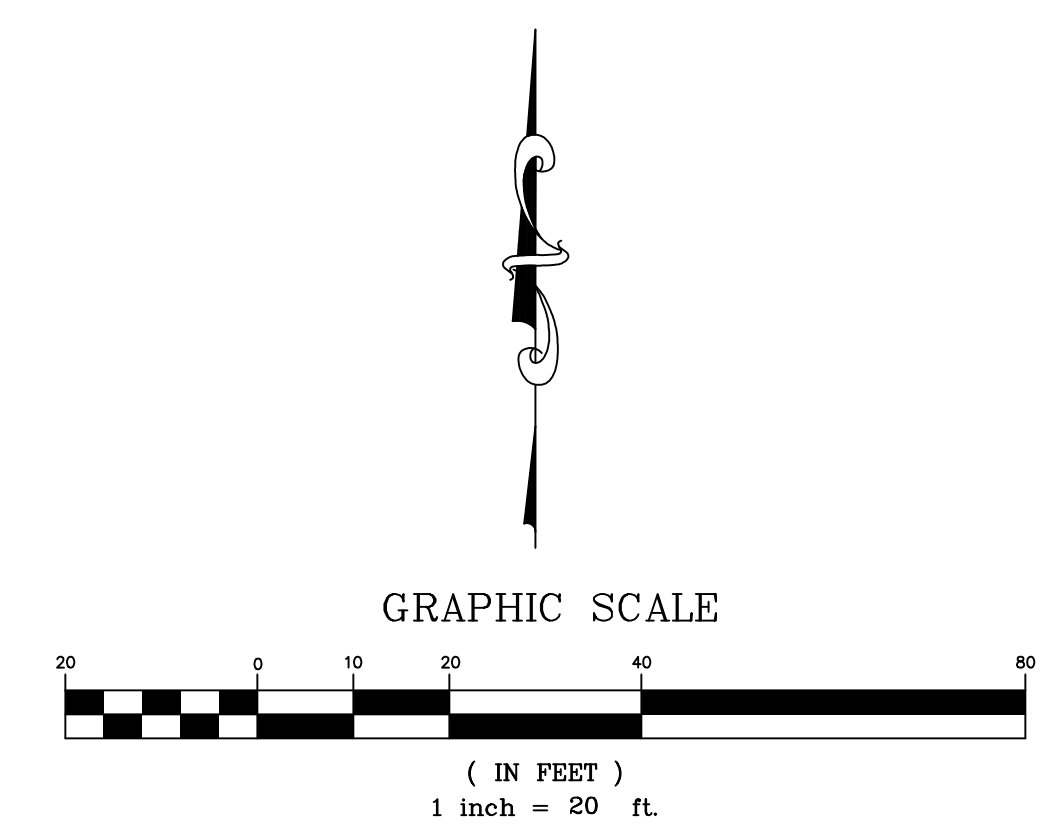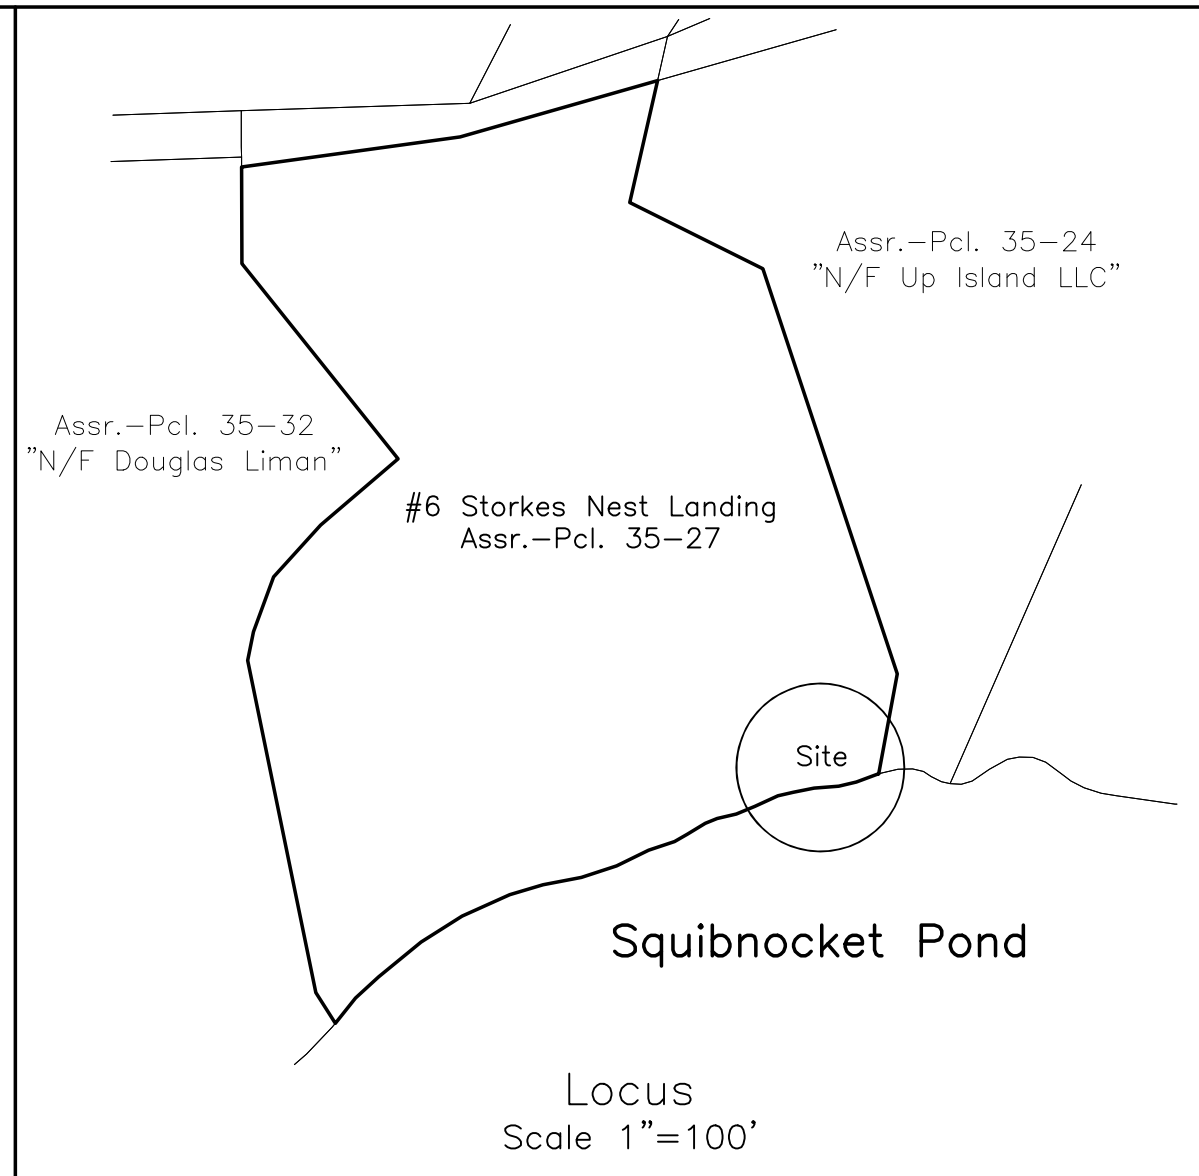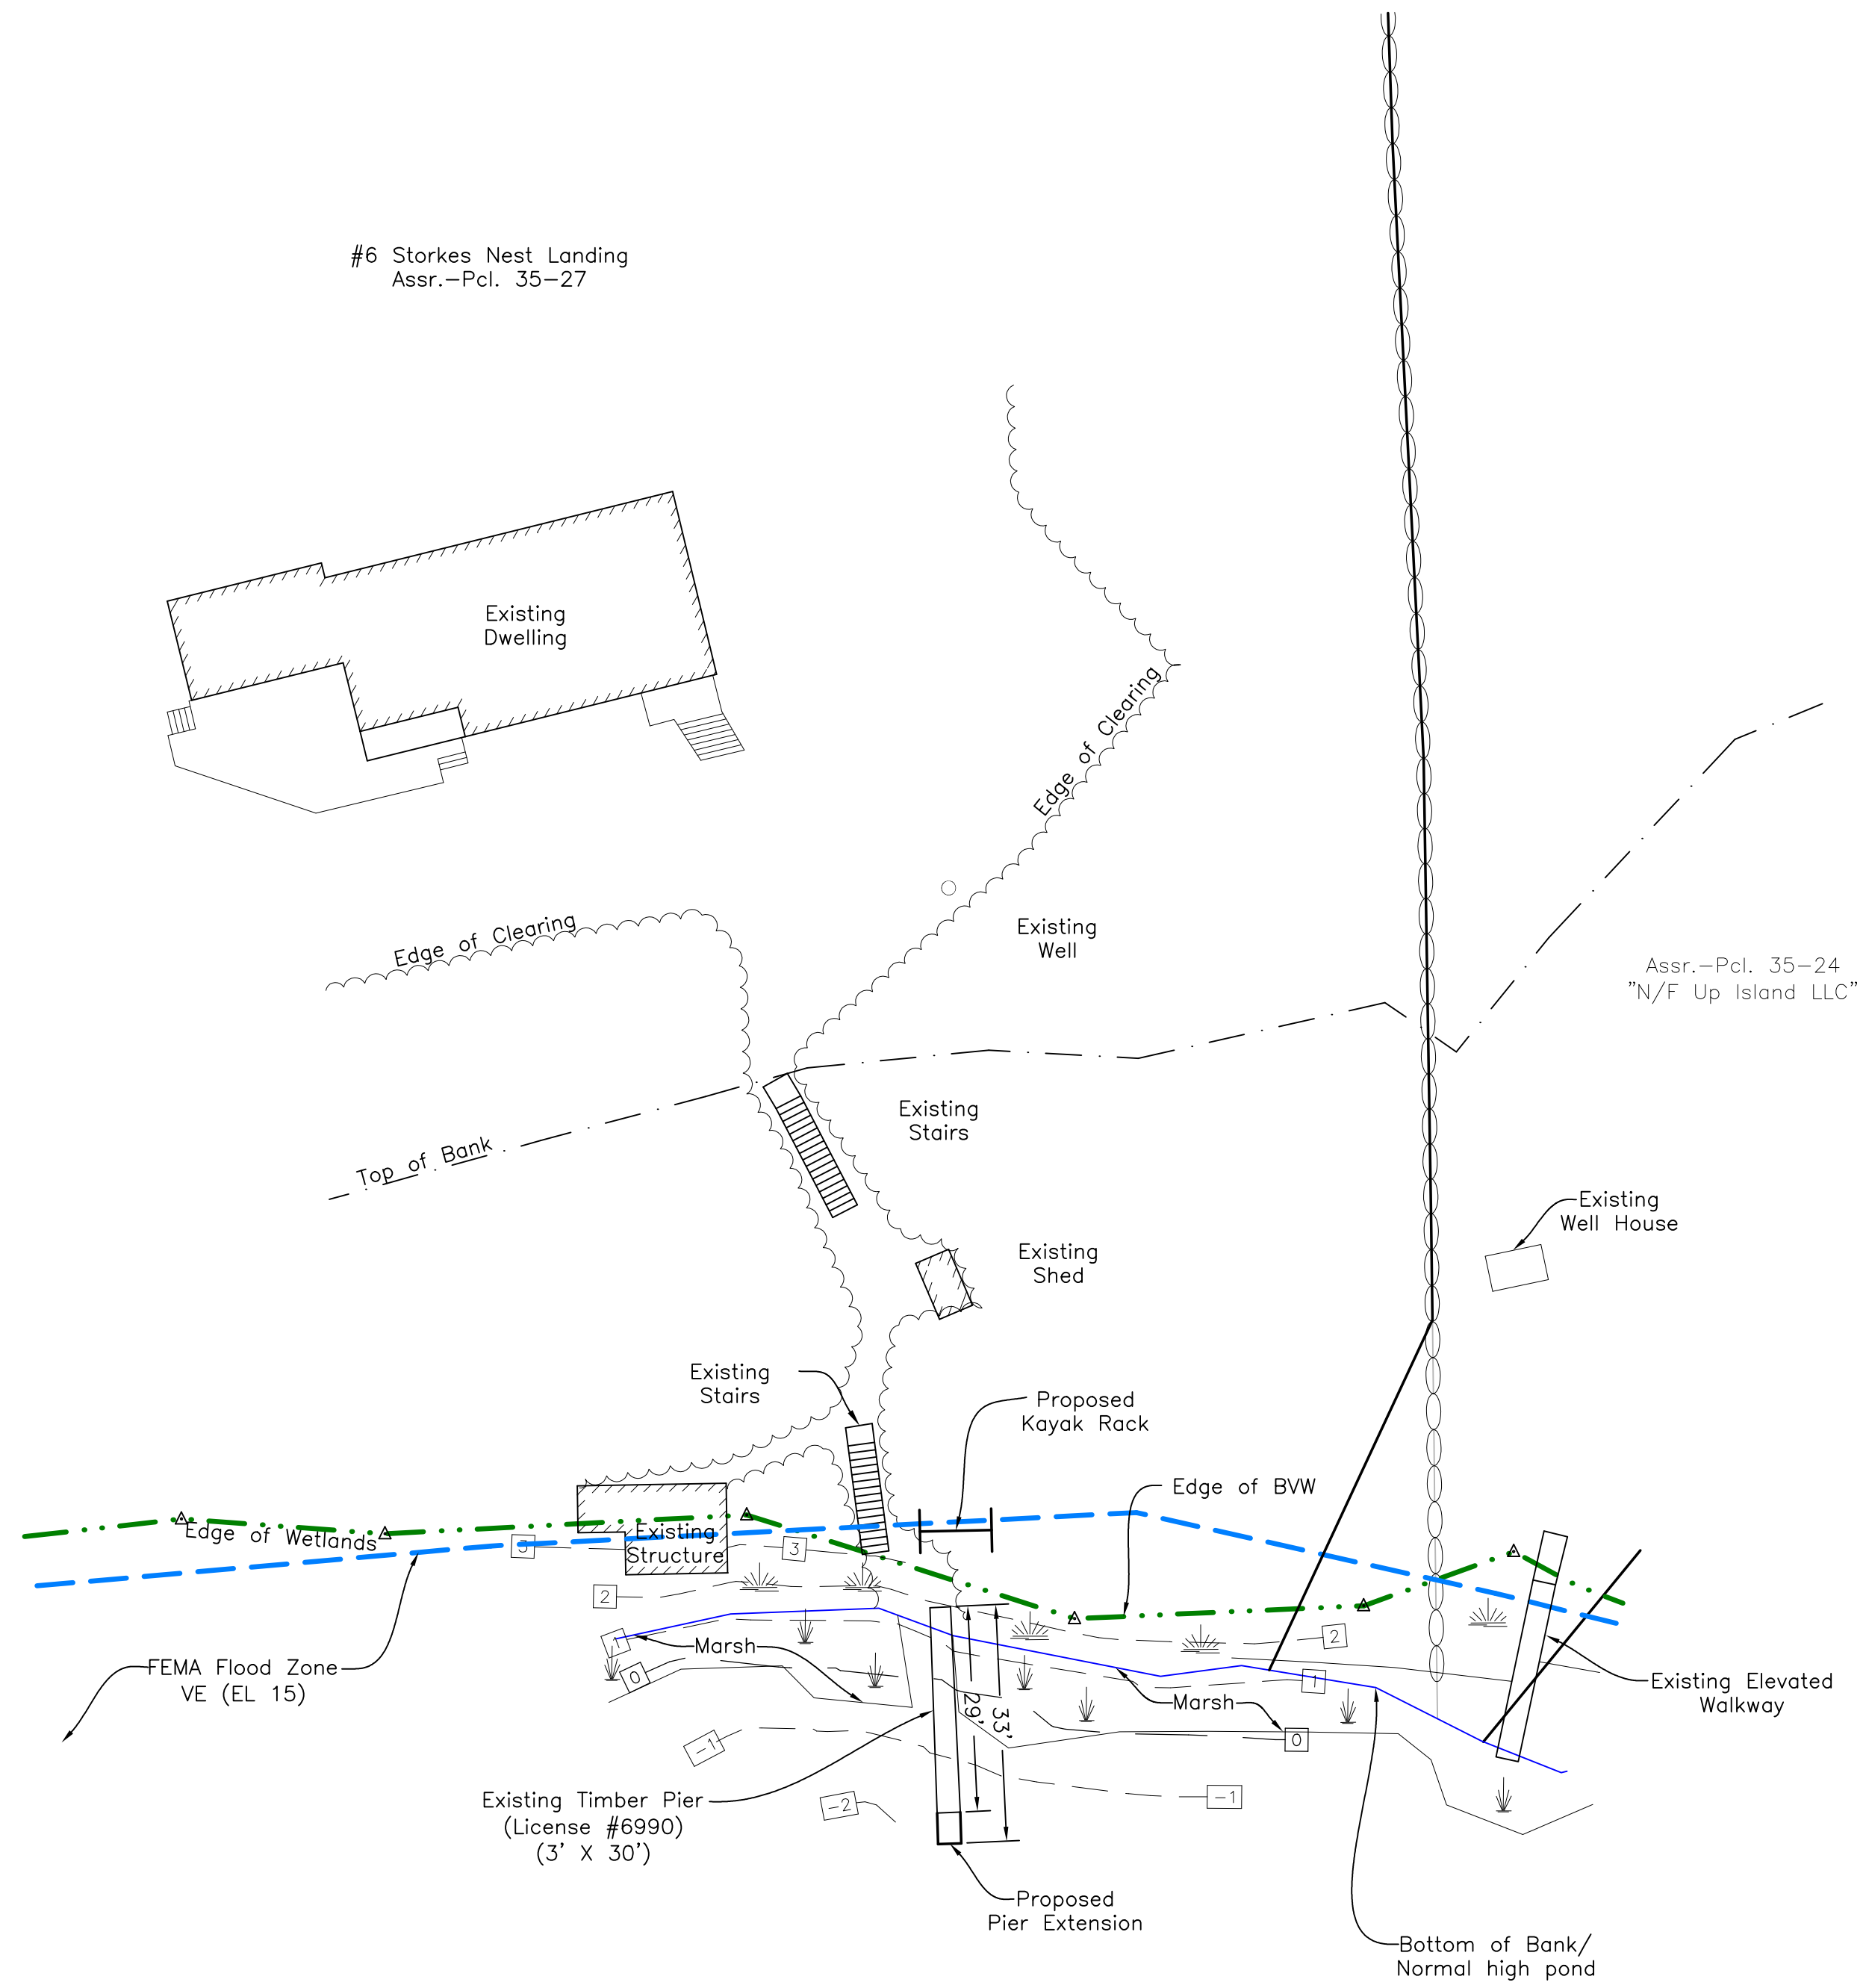

Note: Wetlands delineated by Baystate Wetland Consulting Services, April 8, 2023
 Elevation Datum: N.A.V.D. 88 (O.P.U.S.)
 FEMA Flood Zone VE (EL = 15)

Squibnocket Pond

Site Plan of Land
 in Chilmark, Mass.
 Prepared for
 REGEN FAMILY STORKS NEST LLC
 & DAVID G. STORK
 October 28, 2023 Scale: 1"=20'

VINEYARD LAND SURVEYING & ENGINEERING
 12 Courmoyer Road
 P.O. Box 421
 West Tisbury, MA 02575
 P 508-693-3774 F 508-629-0440
 VLSE.net