

FLOOR PLAN

1/4"=1'-0"

FULLER+RENTSCHLER
LAKESTREETSTUDIO
architecture+interiors




MITCHELL | FULLER, LLC
john@mitchellfuller.net

508.693.2058

martha's vineyard+beyond

STAMP

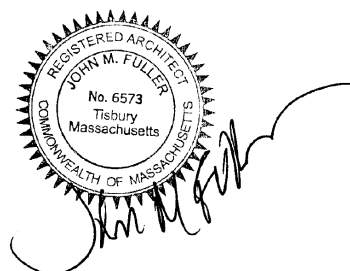

PROJECT NAME

DURST RESIDENCE
ACCESSORY APARTMENT
48 Menemsha Inn Road
Chilmark, MA 02535

DRAWING TITLE

EXISTING CONDITIONS (2005)

SHEET


EXHIBIT.I.022224

DRAWN
BWF

CHECK

SCALE
AS NOTED

DATE
02/22/24

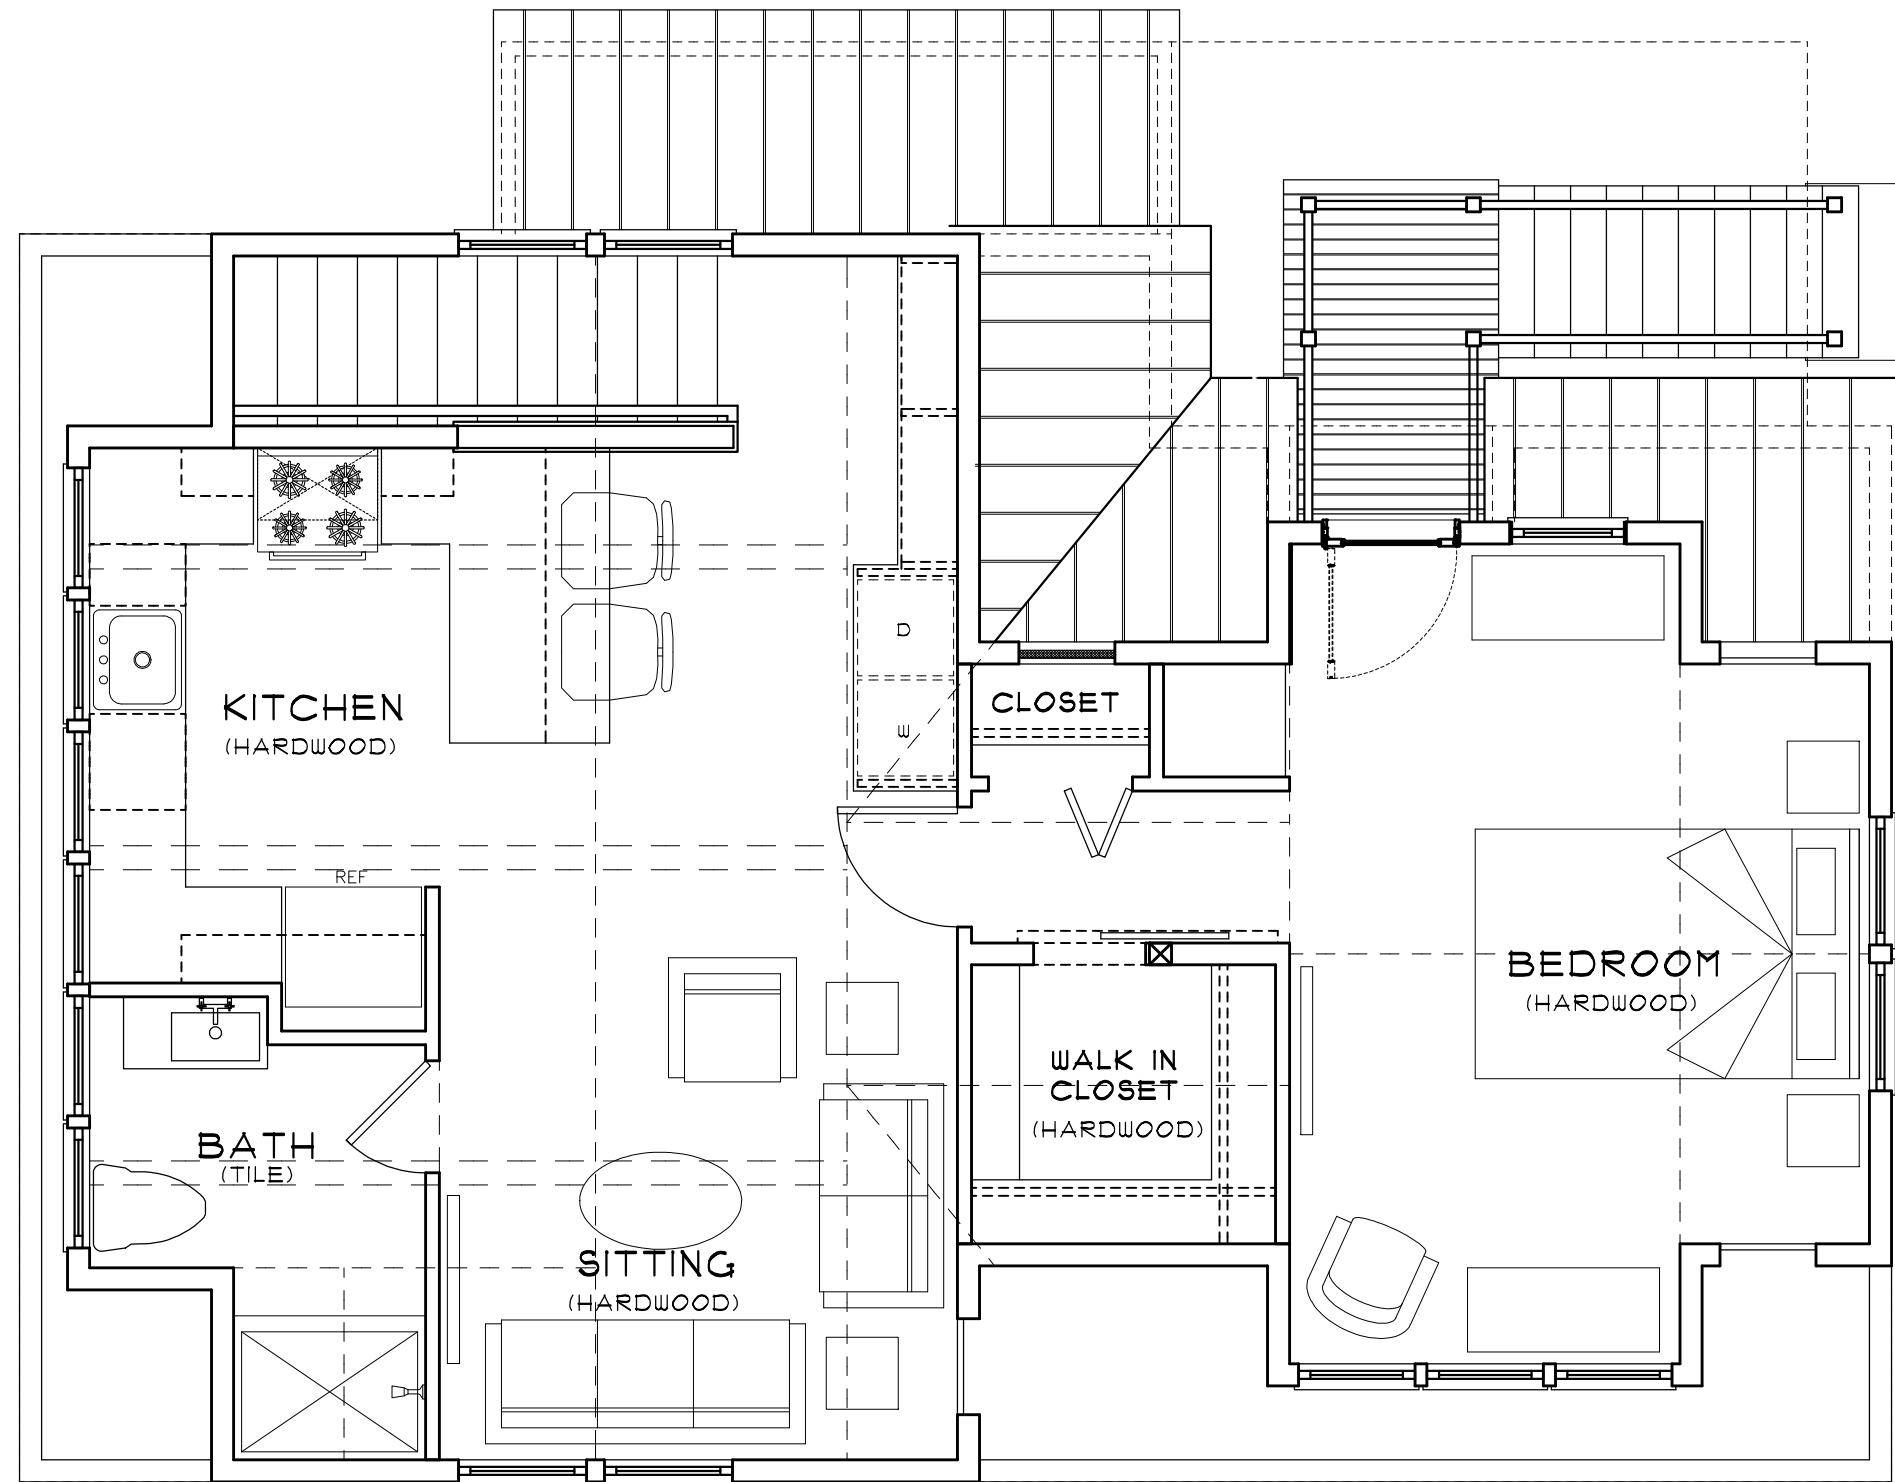

FLOOR PLAN

1/4"=1'-0"

FULLER+RENTSCHLER
LAKESTREETSTUDIO
architecture+interiors




MITCHELL | FULLER, LLC
john@mitchellfuller.net

508.693.2058

martha's vineyard+beyond

STAMP

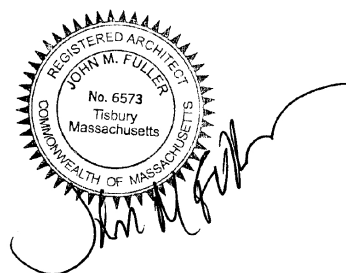

PROJECT NAME

**DURST RESIDENCE
ACCESSORY APARTMENT**
48 Menemsha Inn Road
Chilmark, MA 02535

DRAWING TITLE

**PROPOSED FULL FLOOR PLAN
w/ BACK EGRESS STAIR**

SHEET

EXHIBIT.2.022224


DRAWN
BWF

CHECK

SCALE
AS NOTED

DATE

02/22/24

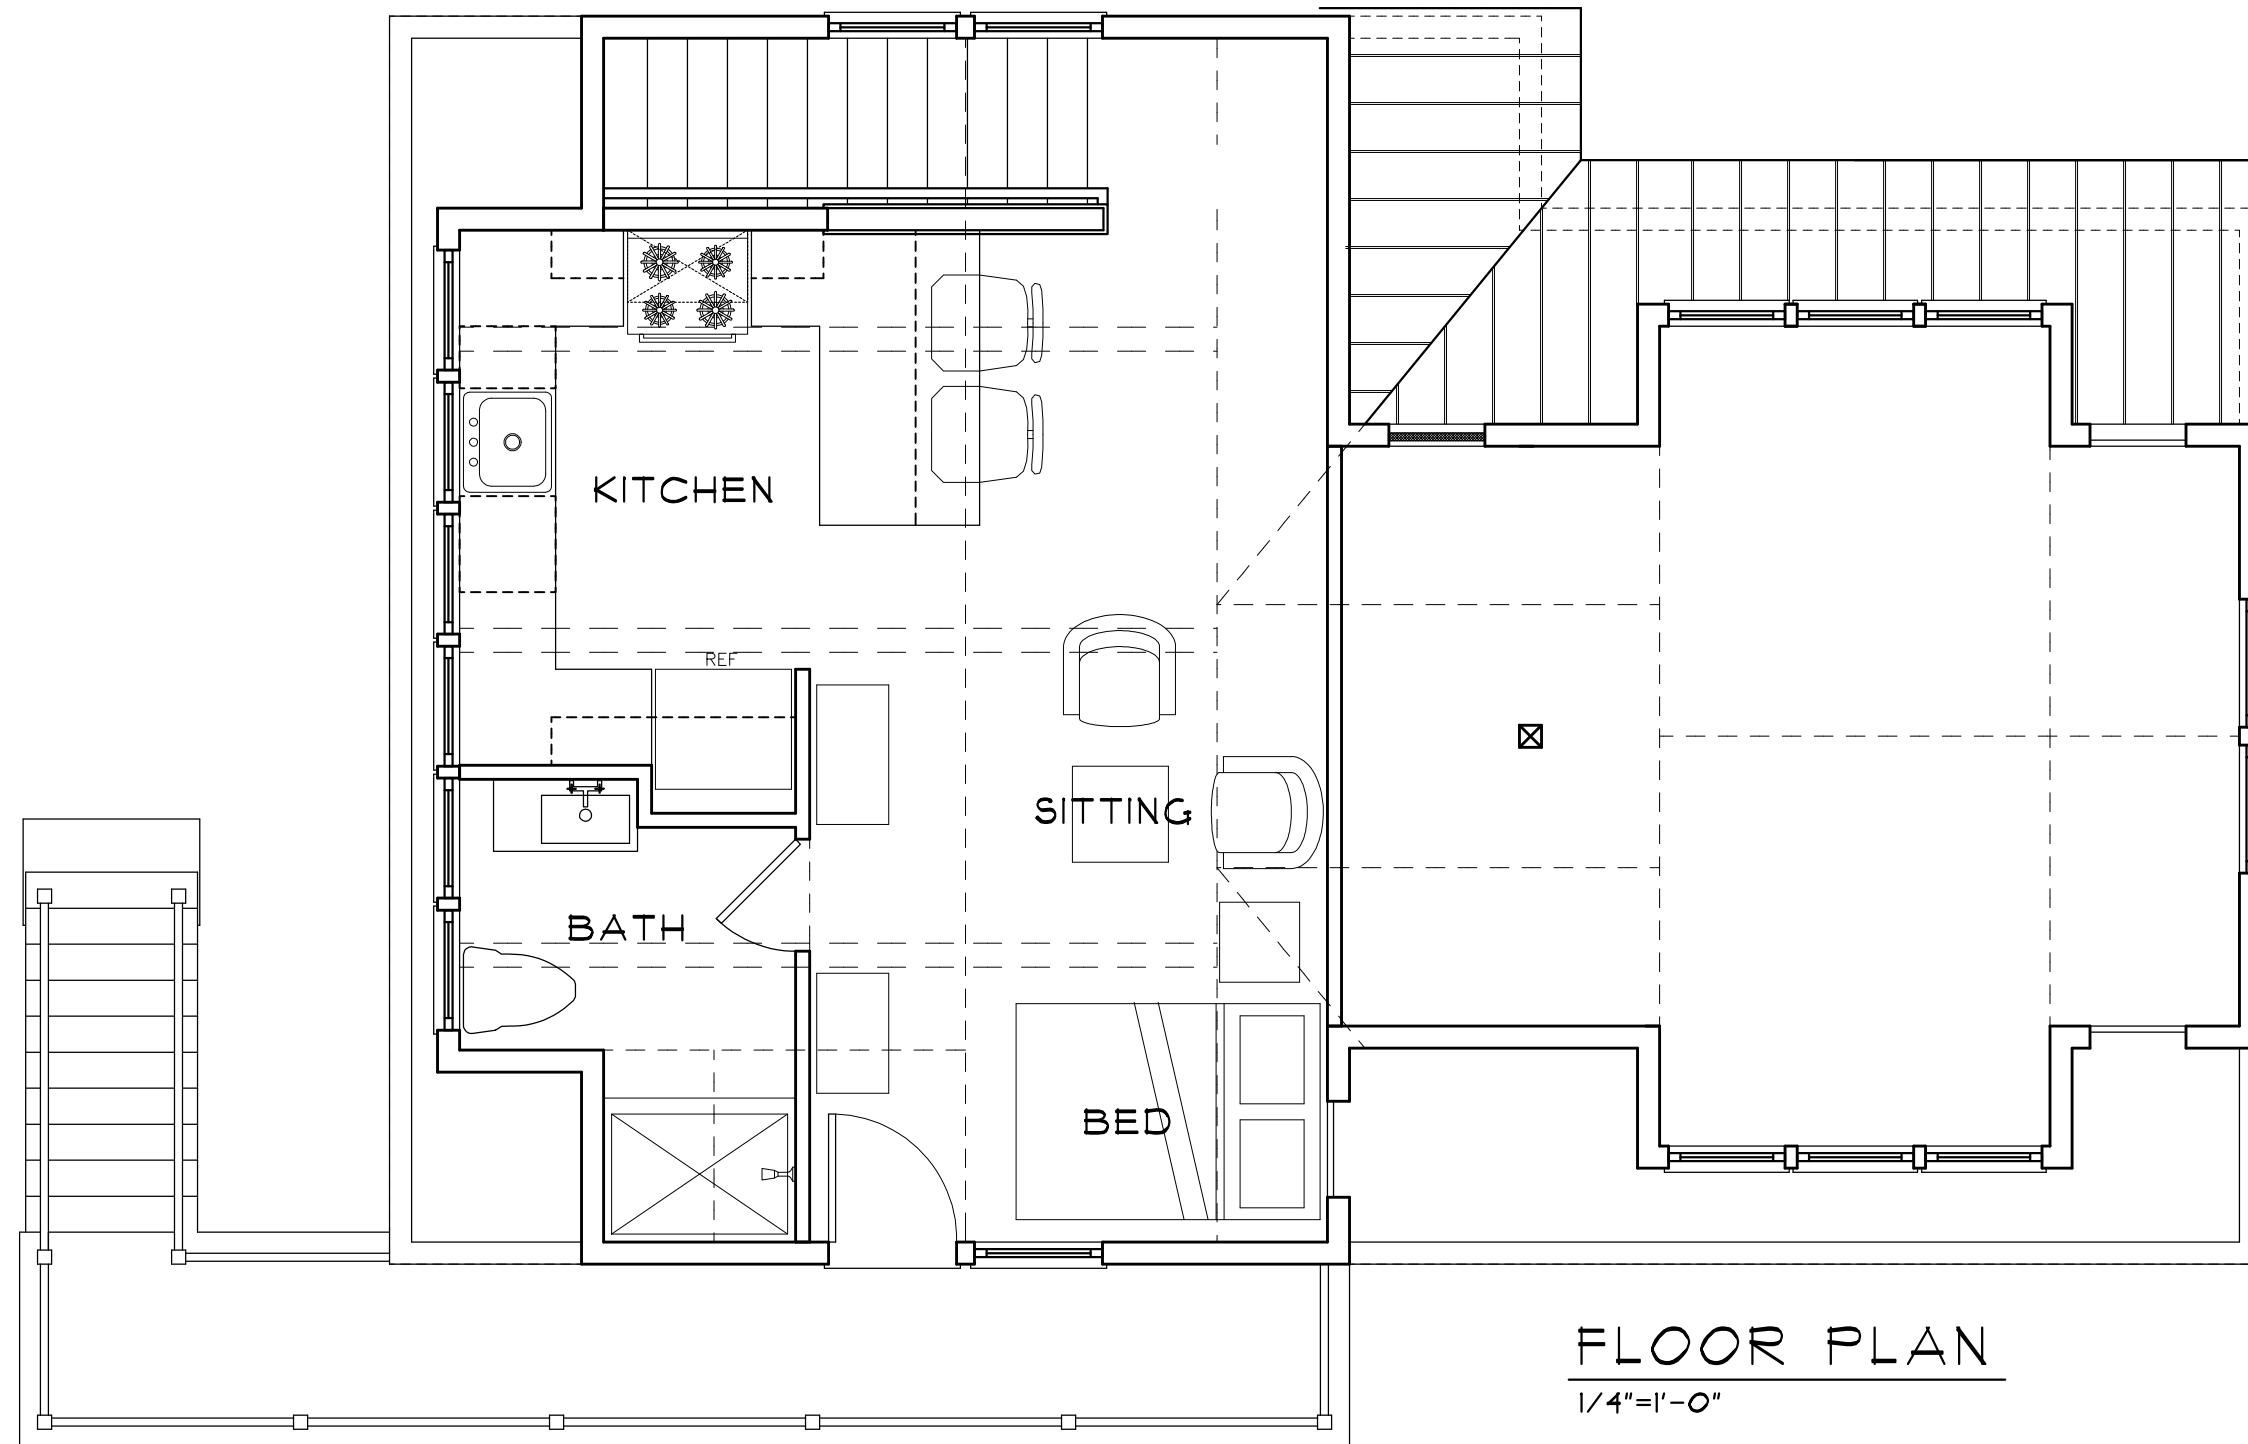

FLOOR PLAN
1/4"=1'-0"

FULLER+RENTSCHLER
LAKESTREETSTUDIO
architecture+interiors




MITCHELL | FULLER, LLC
john@mitchellfuller.net

508.693.2058

martha's vineyard+beyond

STAMP

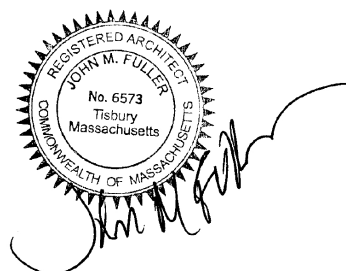

PROJECT NAME

DURST RESIDENCE
ACCESSORY APARTMENT
48 Menemsha Inn Road
Chilmark, MA 02535

DRAWING TITLE

400 SQUARE FOOT PLAN
w/ EGRESS STAIR AT FRONT

SHEET


EXHIBIT.3.022224

DRAWN
BWF

CHECK

SCALE
AS NOTED

DATE
02/22/24

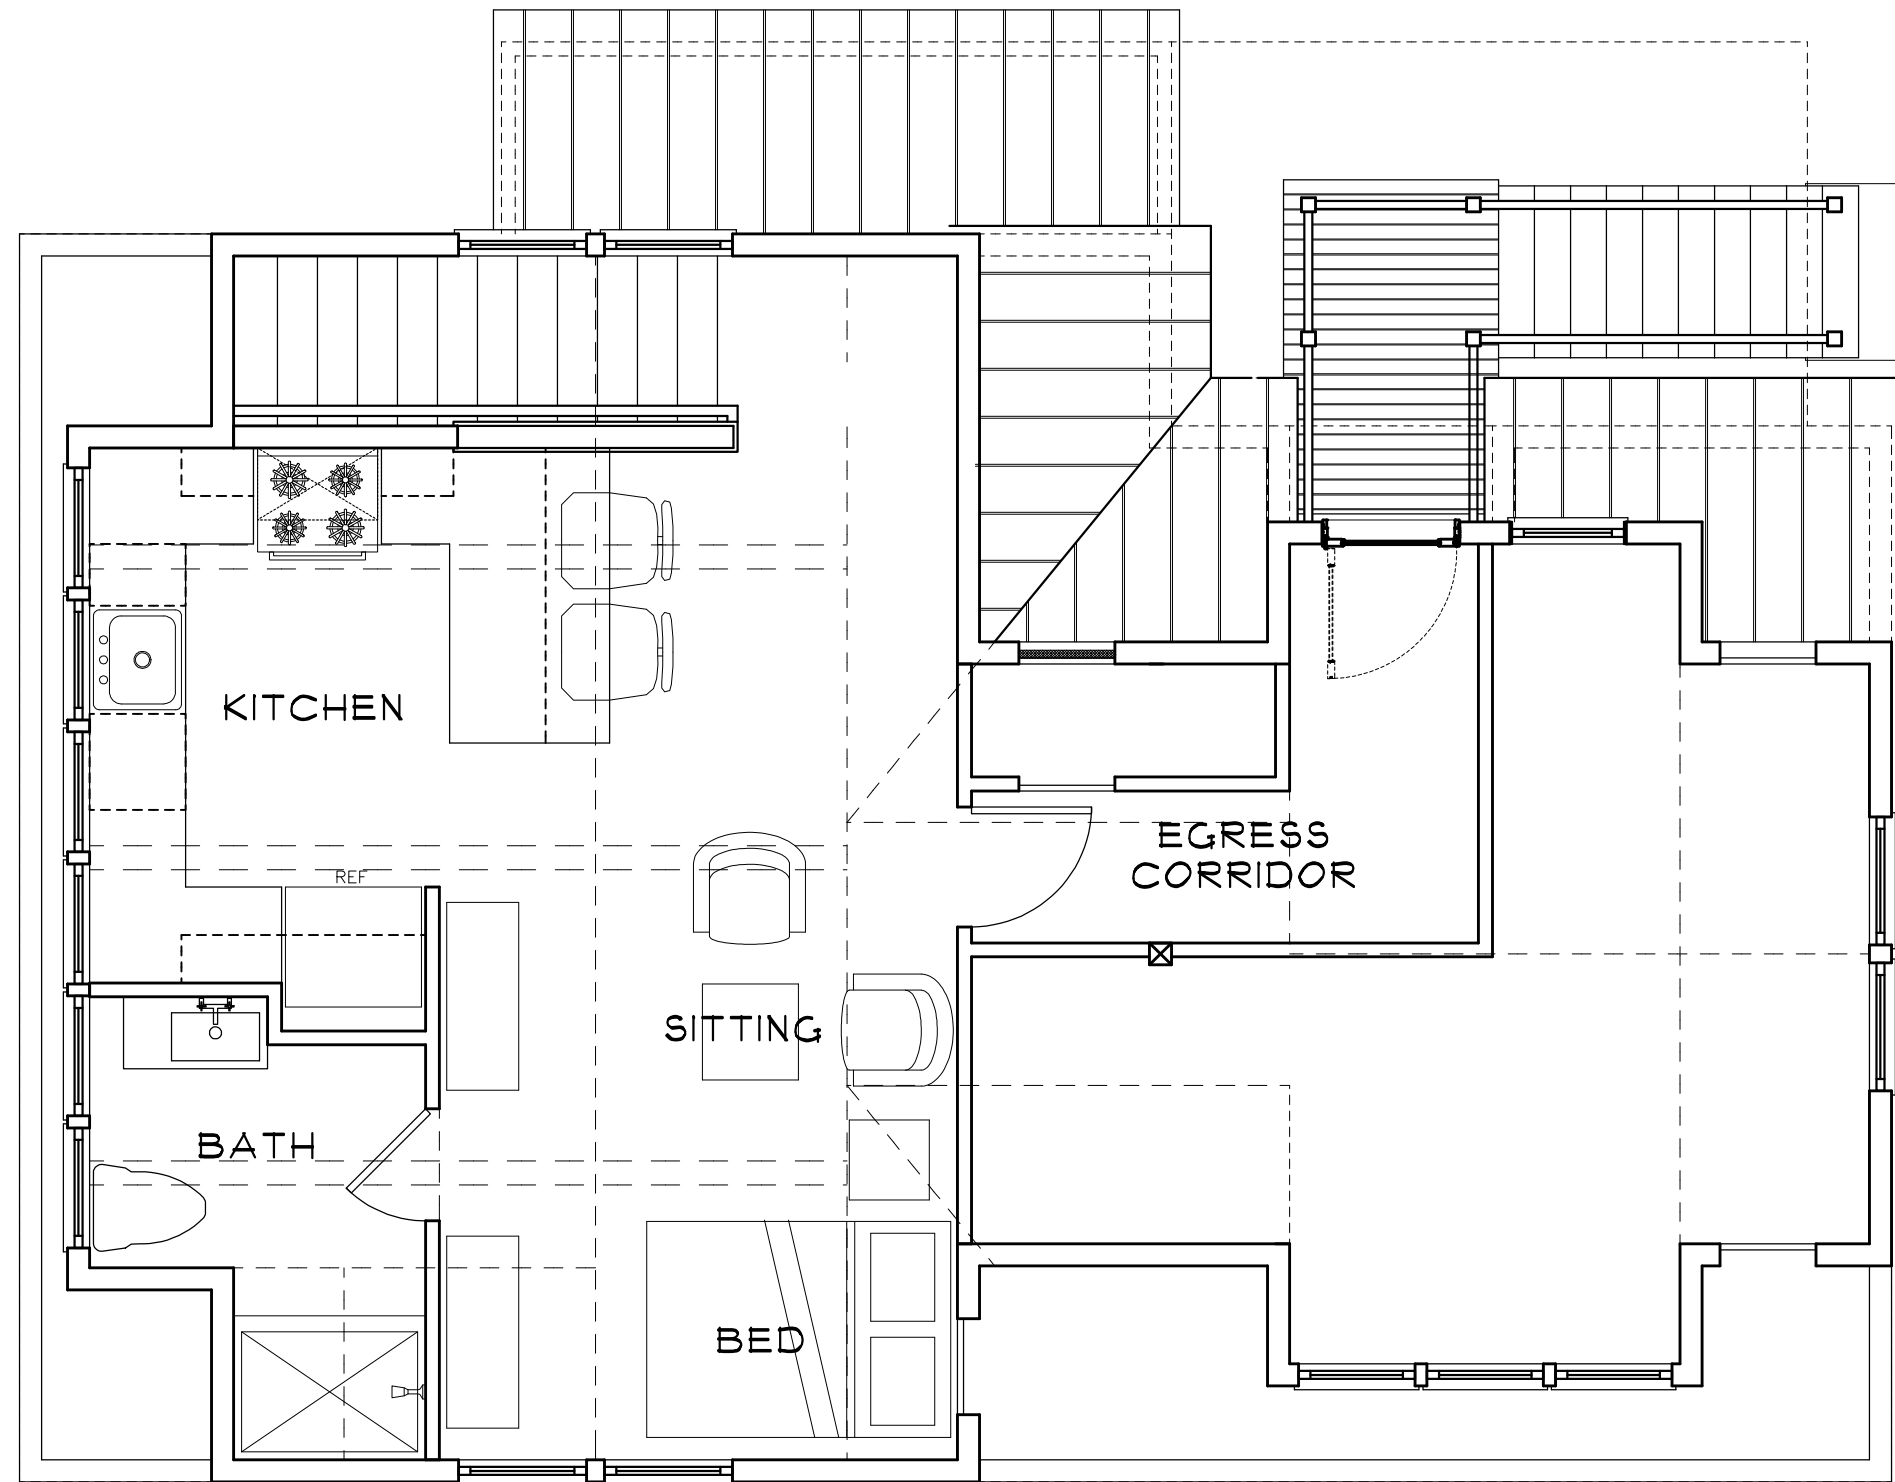

FLOOR PLAN
1/4"=1'-0"

FULLER+RENTSCHLER
LAKESTREETSTUDIO
architecture+interiors




MITCHELL | FULLER, LLC
john@mitchellfuller.net

508.693.2058

martha's vineyard+beyond

STAMP

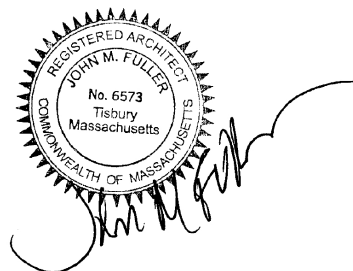

PROJECT NAME

**DURST RESIDENCE
ACCESSORY APARTMENT**
48 Menemsha Inn Road
Chilmark, MA 02535

DRAWING TITLE

**400 SQUARE FOOT PLAN
w/ EGRESS STAIR AT BACK**

SHEET

EXHIBIT.4.022224

DRAWN
BWF

CHECK

SCALE
AS NOTED

DATE
02/22/24