




**ROOF PLAN**  
SCALE: 1/4" = 1'-0"

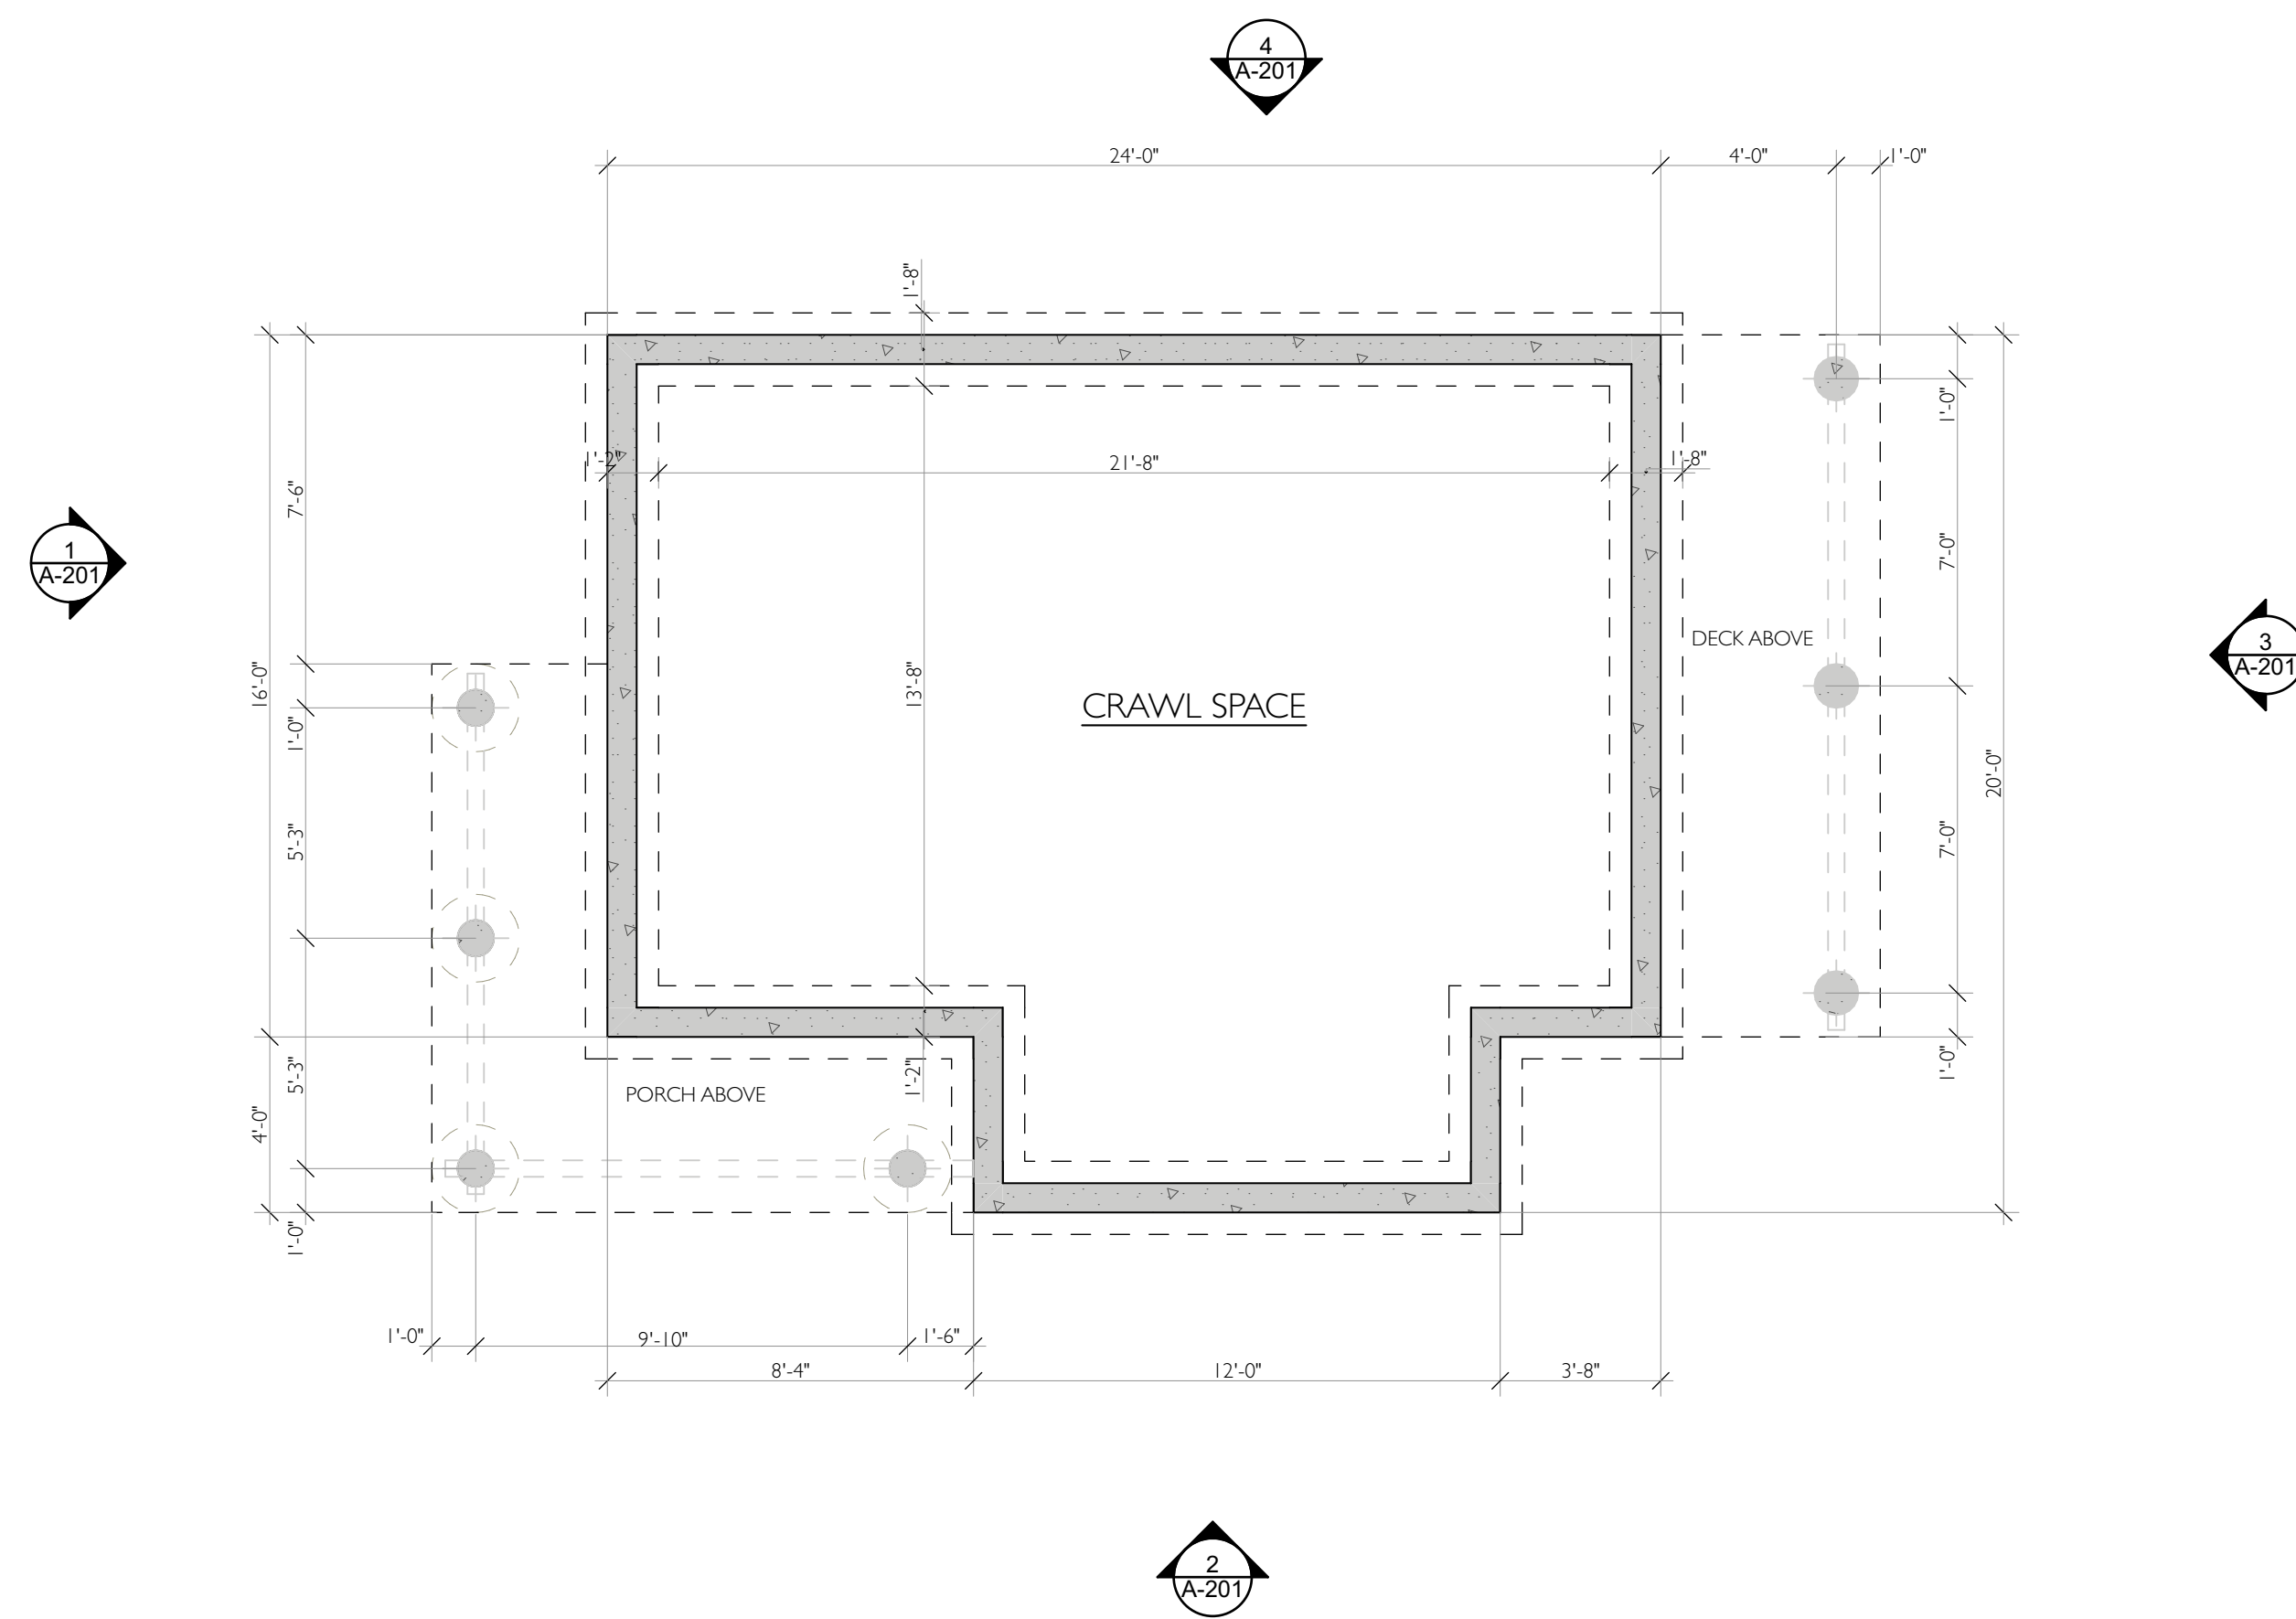


**FOUNDATION PLAN**  
SCALE: 1/4" = 1'-0"

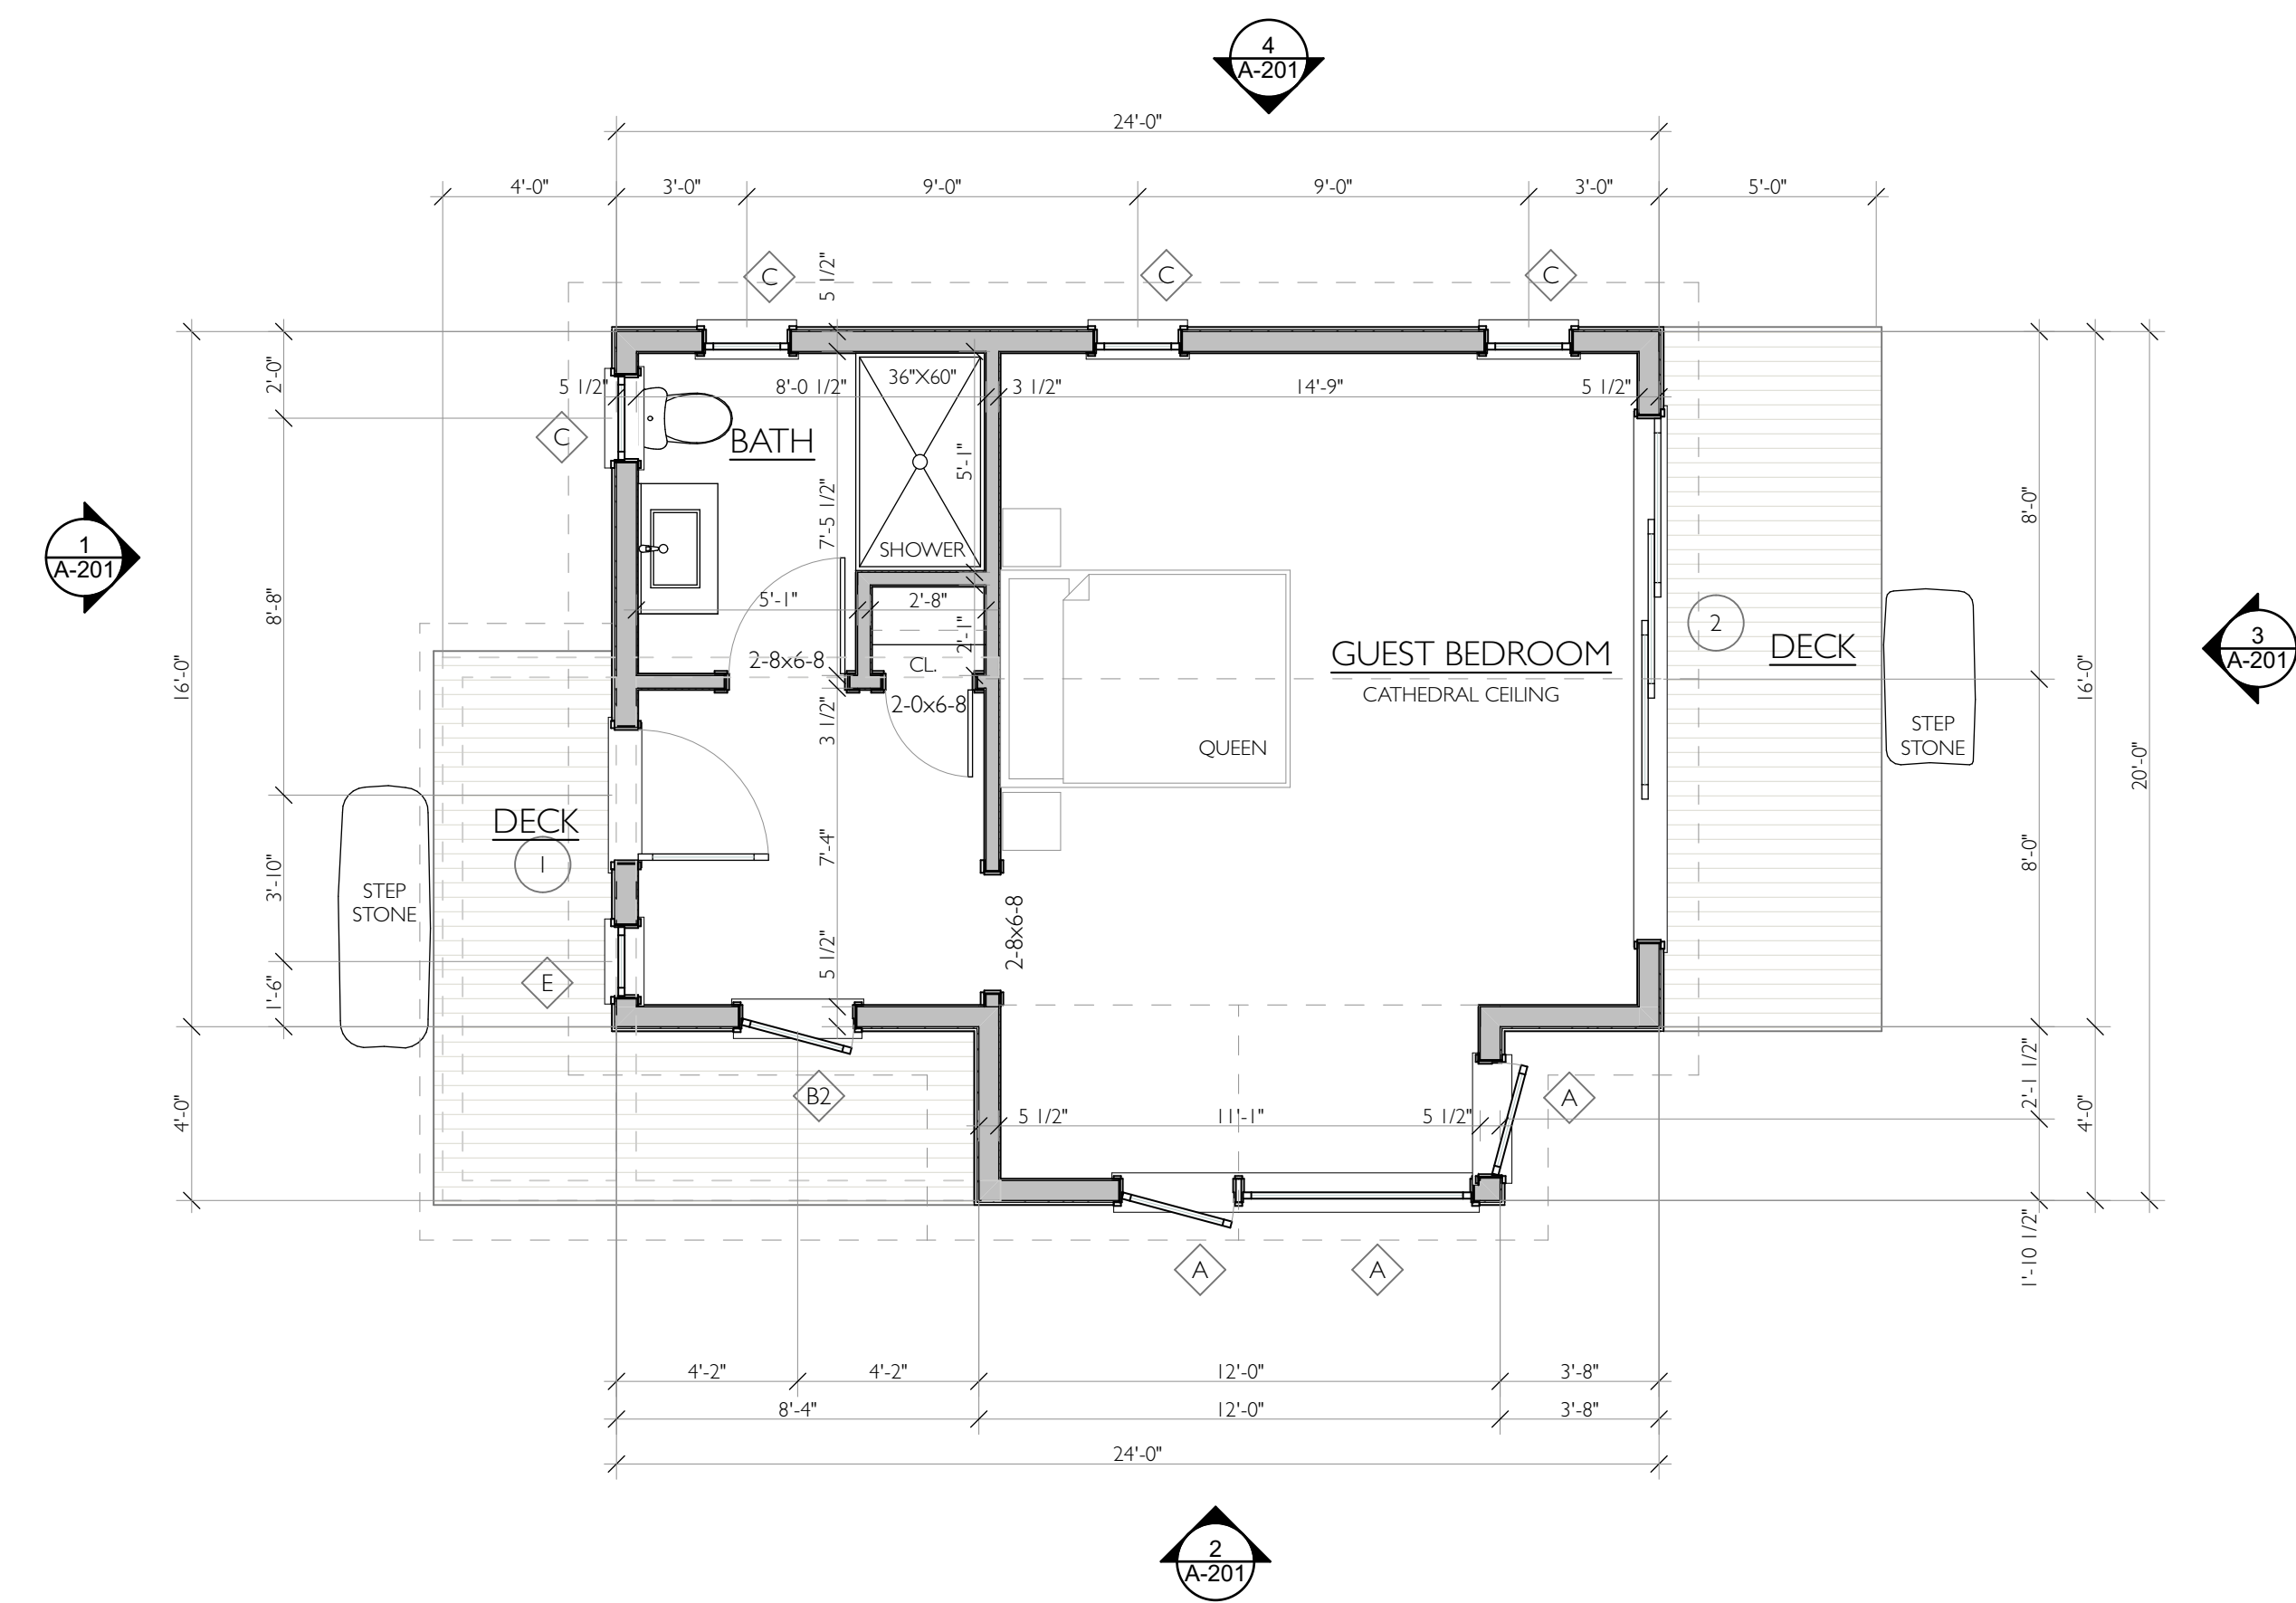

**FIRST FLOOR PLAN**  
SCALE: 1/4" = 1'-0"

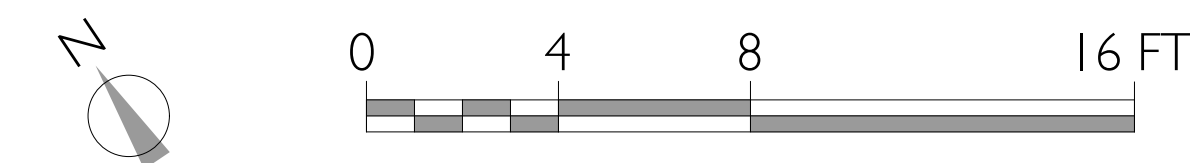


**NOT FOR CONSTRUCTION**

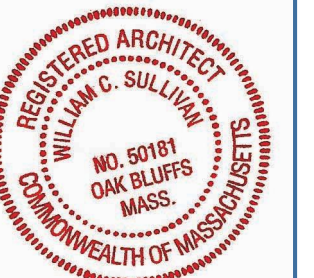


SET: DATE:


PROJECT NAME:  
DRAWN BY: JG/AT  
DATE: 2021-06-14  
MAP/PARCEL: 33-16  
JOB #: 21B03  
DRAWING #:

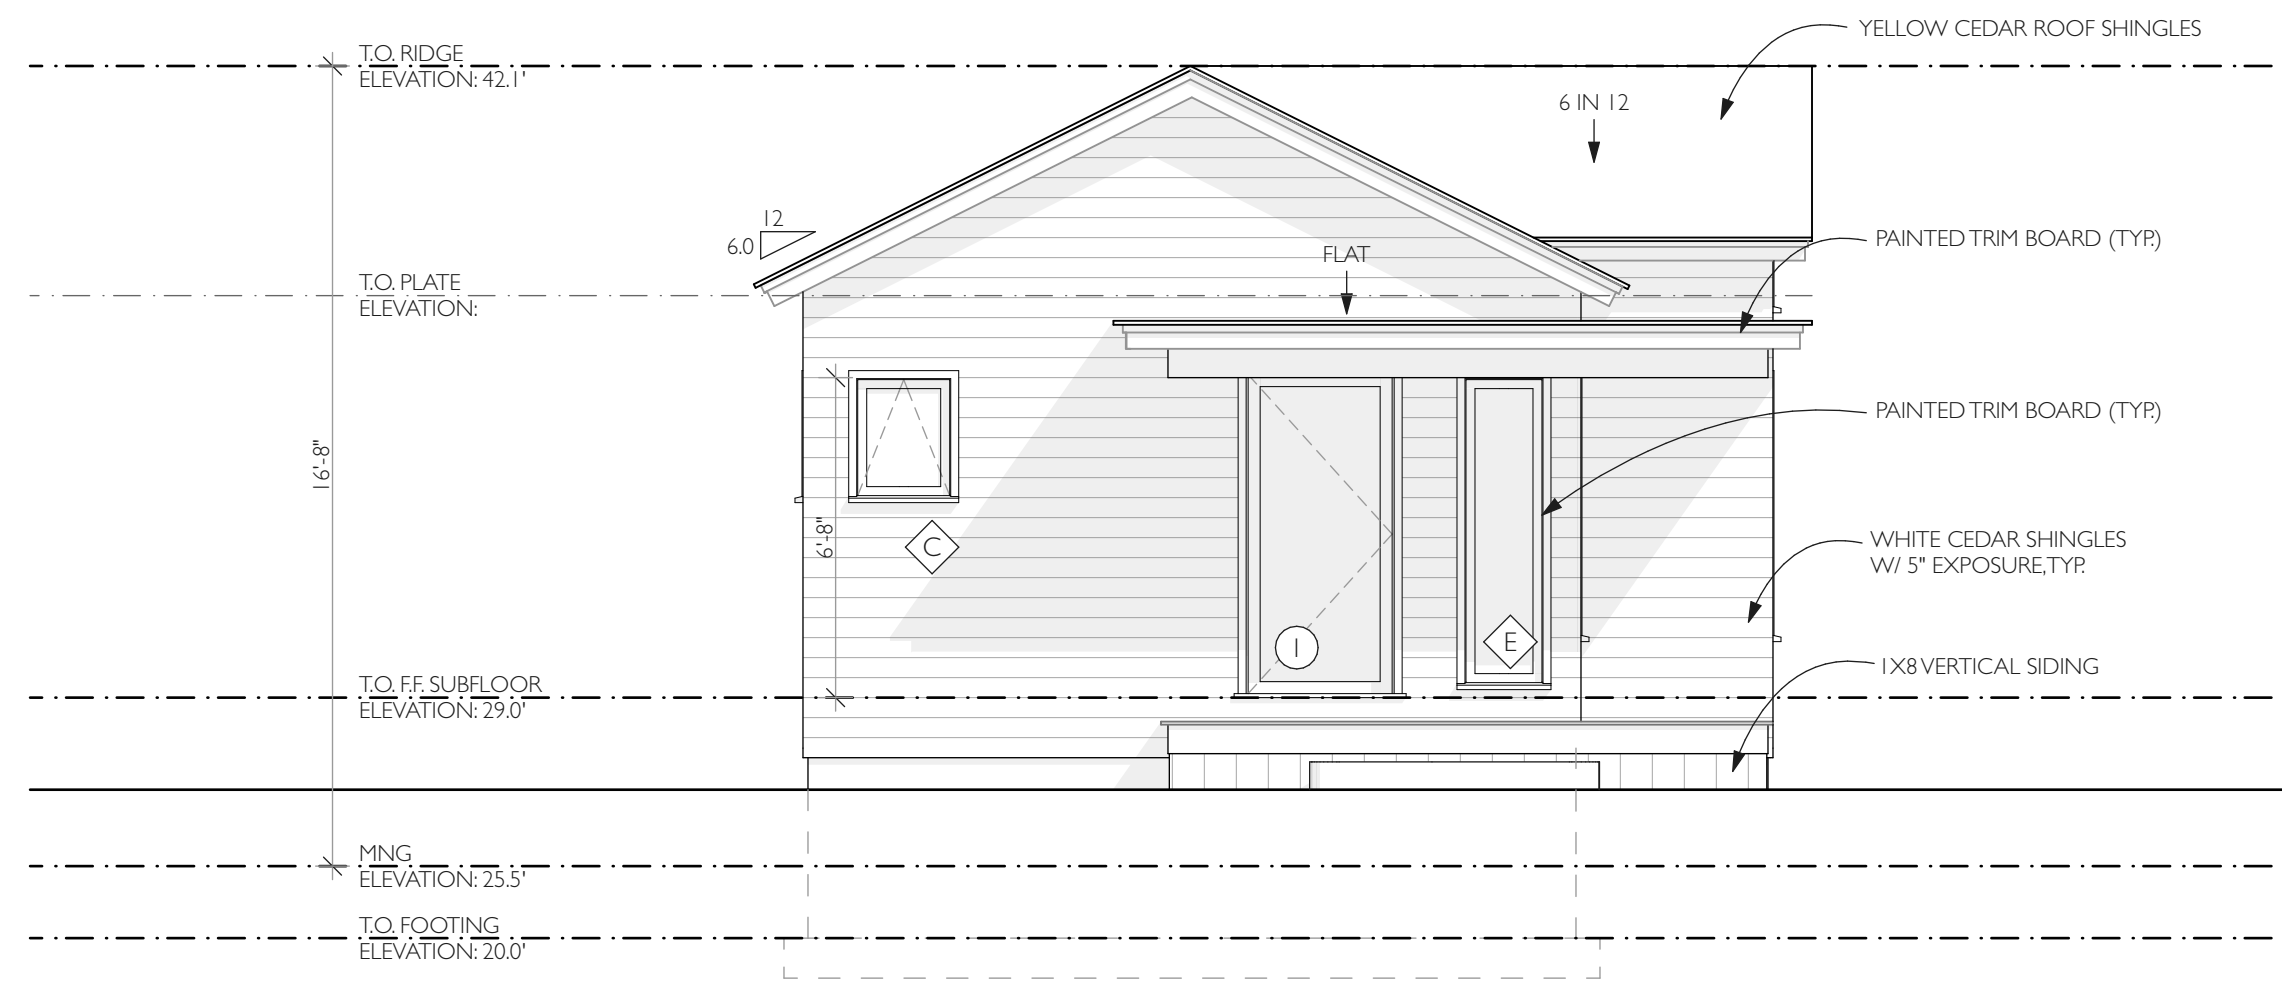


**1 WEST ELEVATION**  
SCALE: 1/4" = 1'-0"

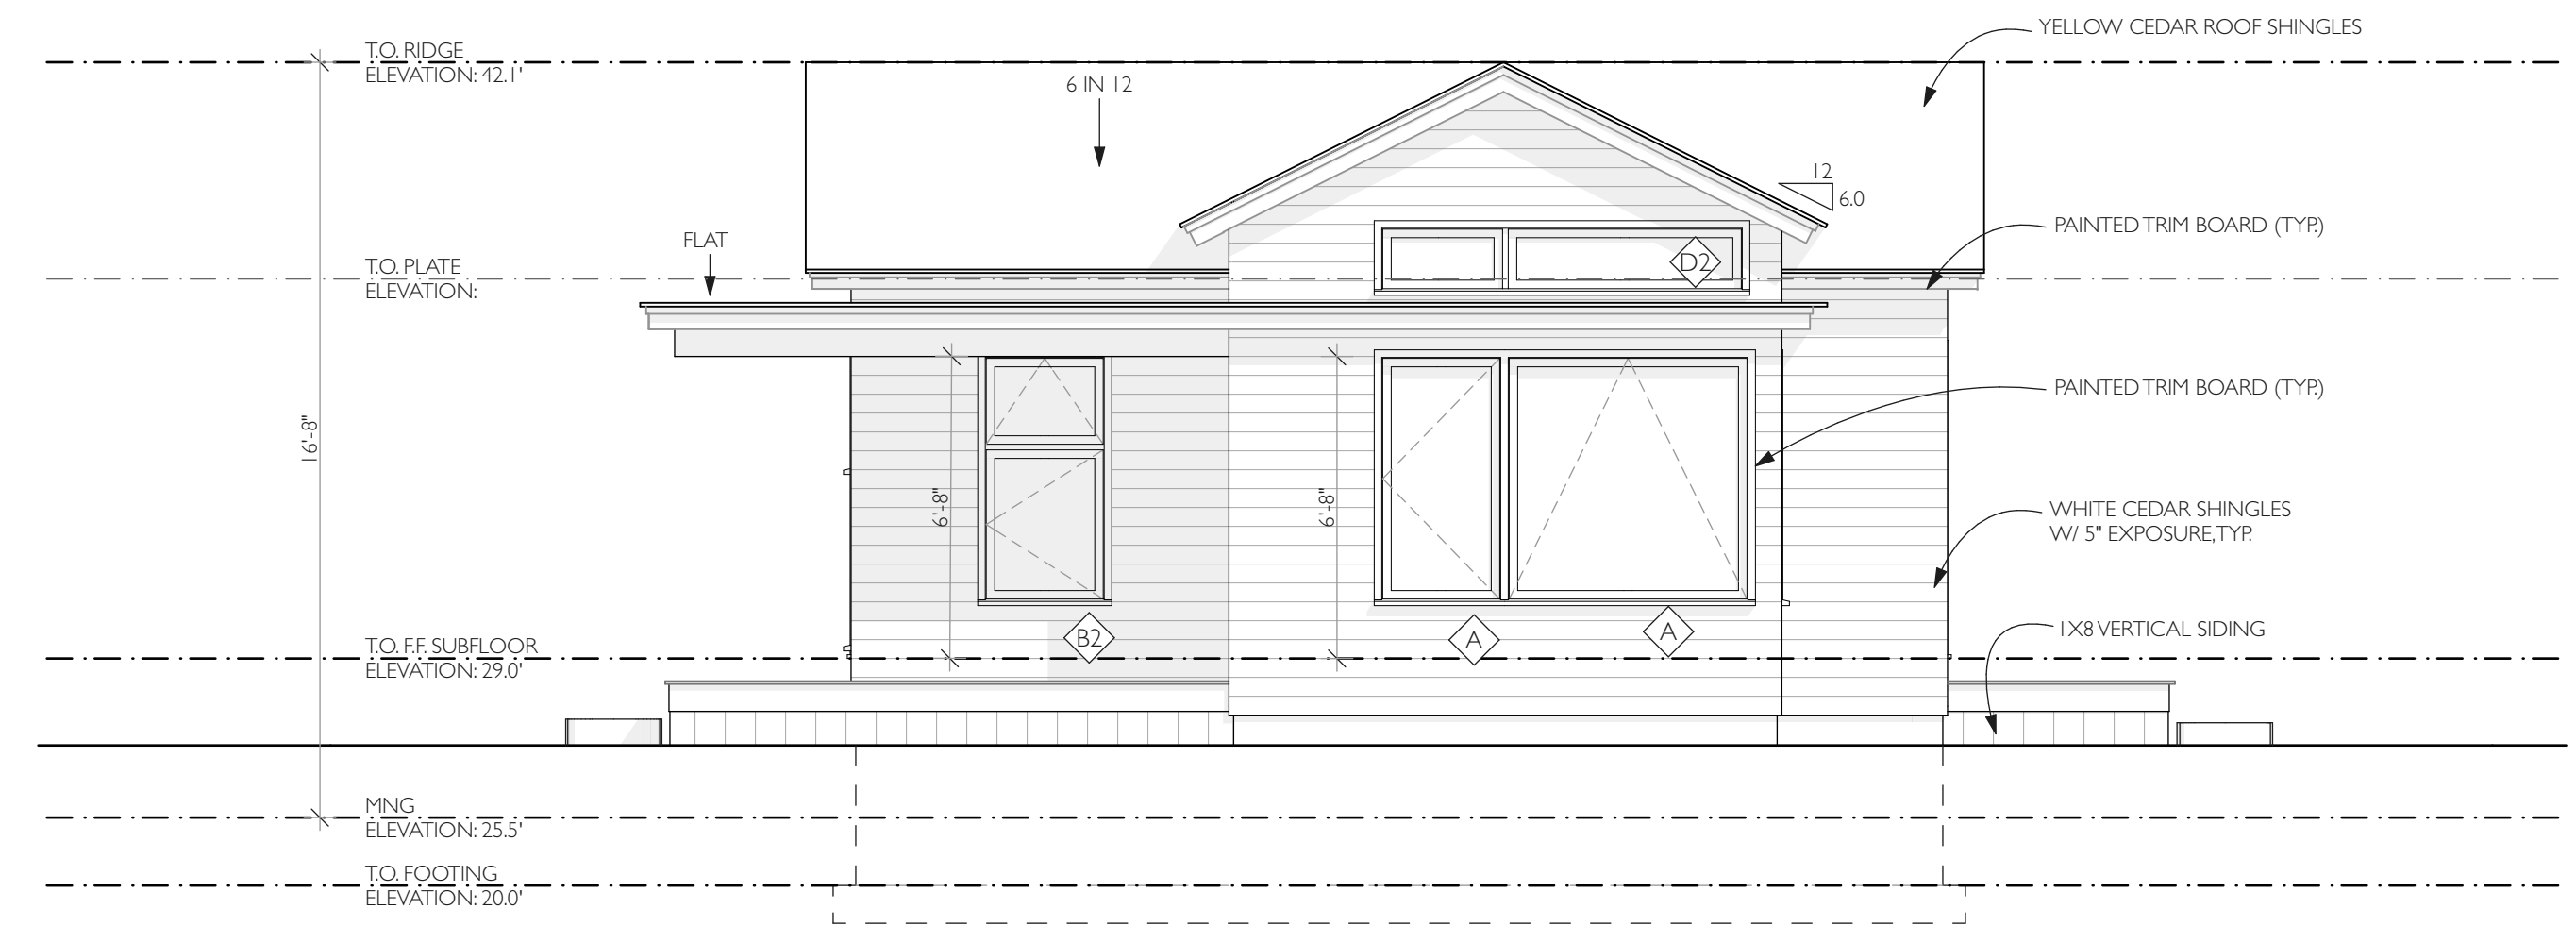


**2 SOUTH ELEVATION**  
SCALE: 1/4" = 1'-0"

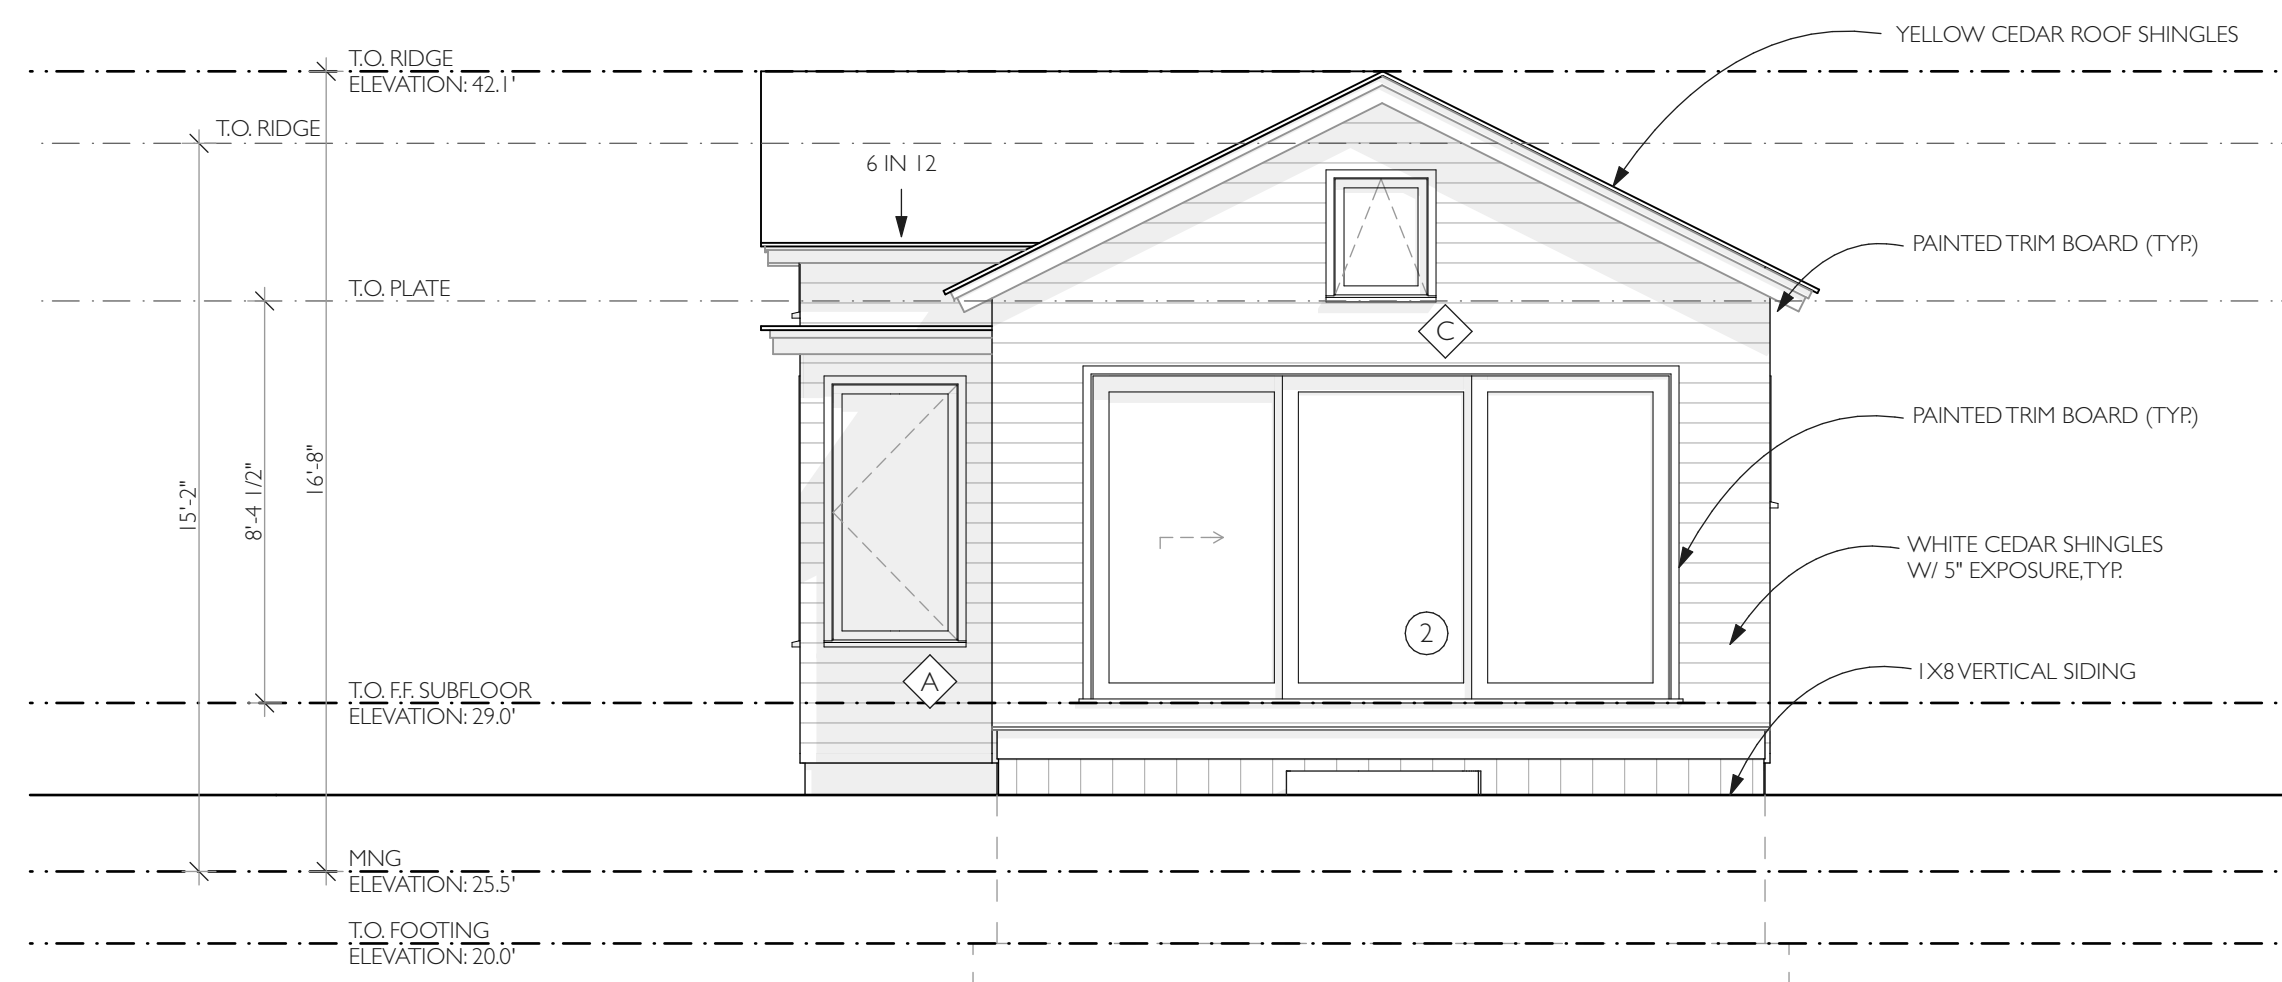


**3 EAST ELEVATION**  
SCALE: 1/4" = 1'-0"

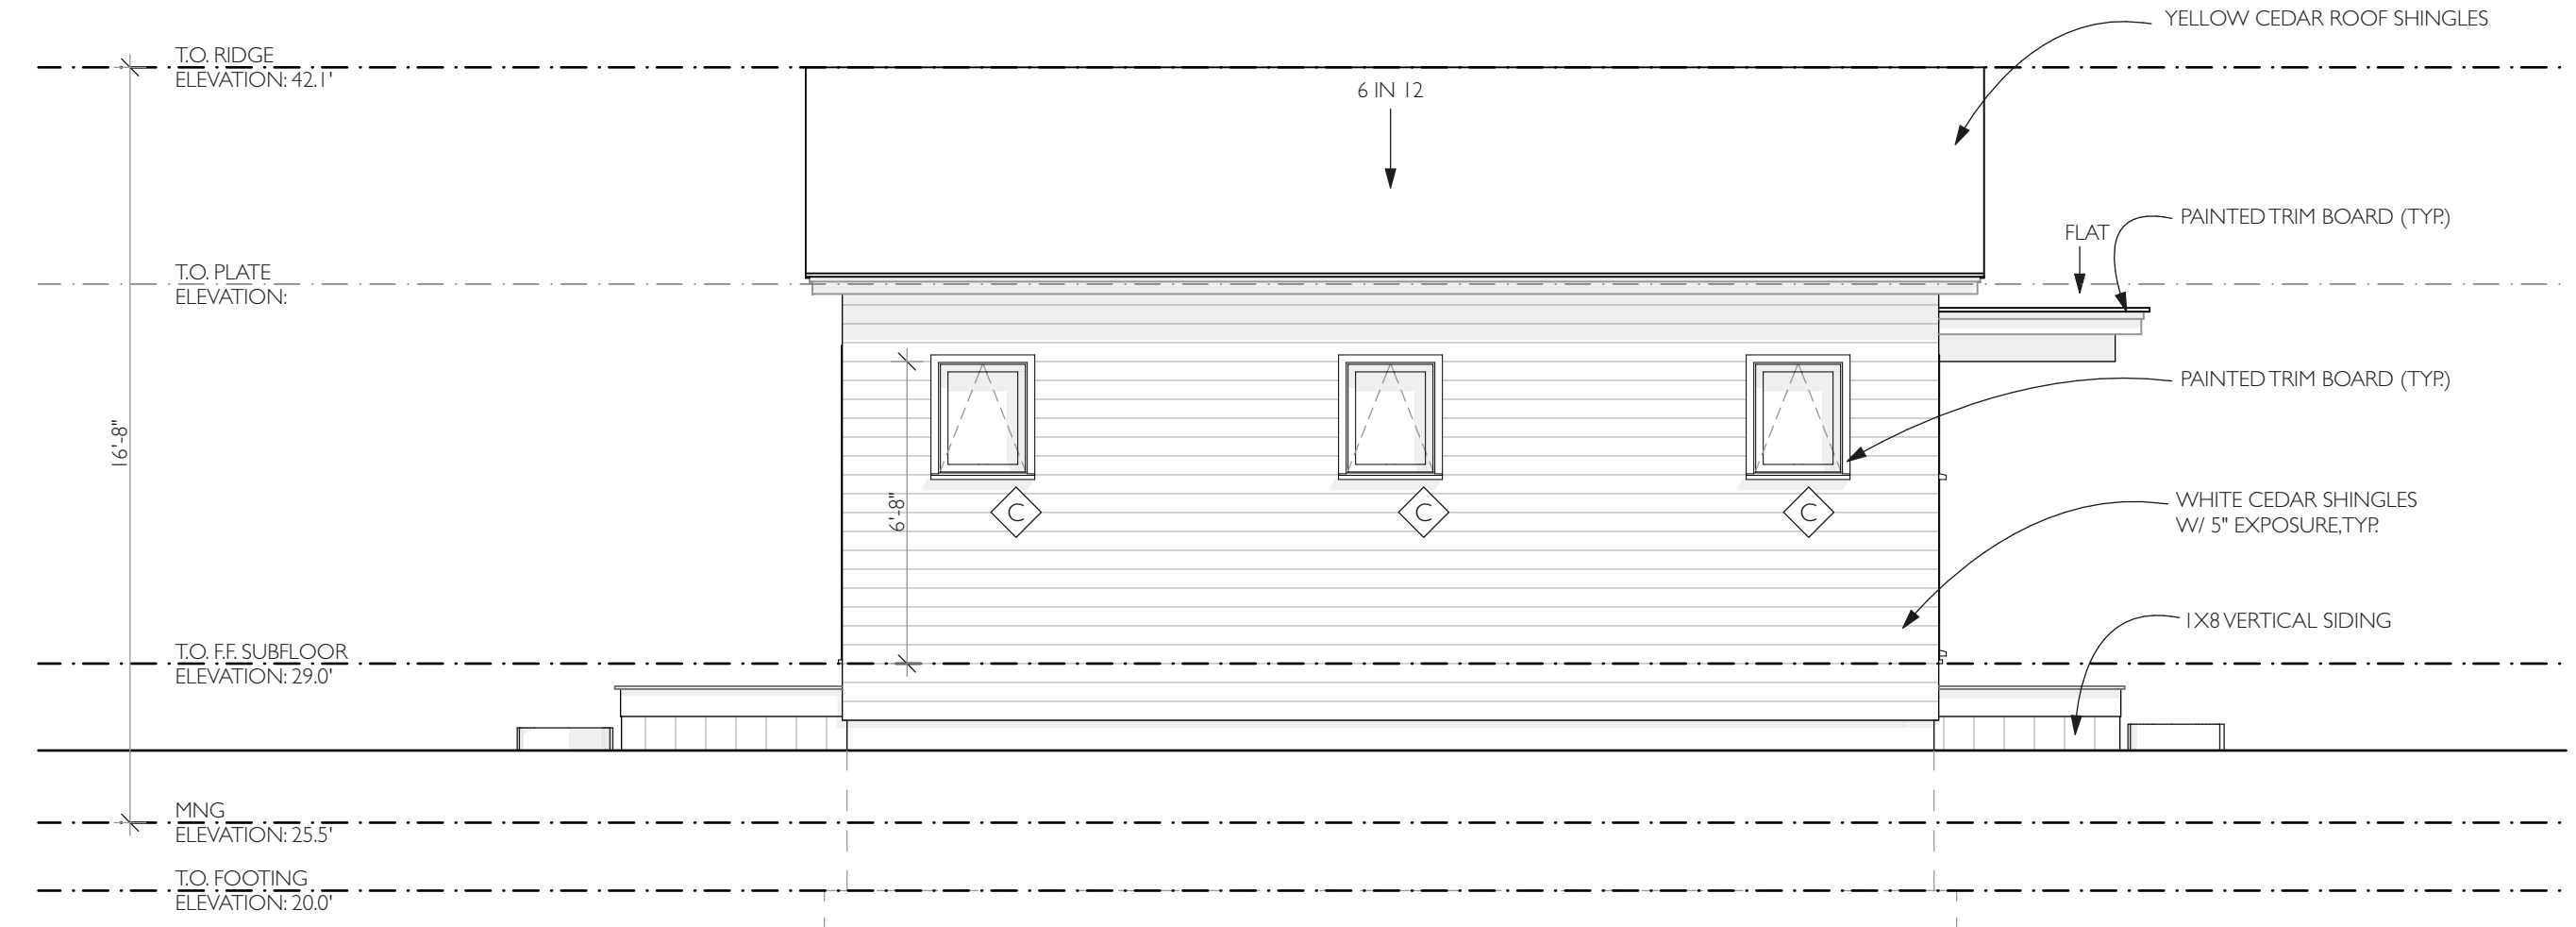

**4 NORTH ELEVATION**  
SCALE: 1/4" = 1'-0"

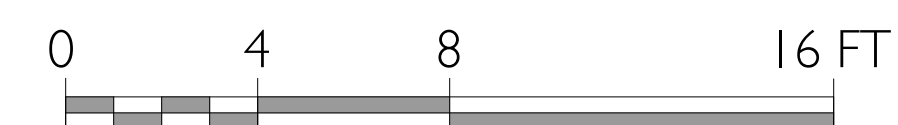

**NOT FOR CONSTRUCTION**

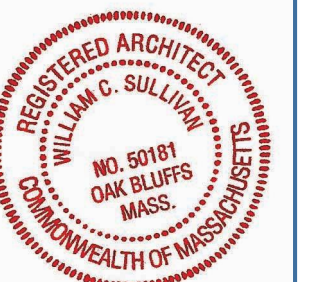

SET:	DATE:

**BRAVARD COHEN GUEST ROOM**  
138 STATE ROAD CHILMARK, MA 02535  
**EXTERIOR ELEVATIONS**

PROJECT NAME:	BRAVARD COHEN GUEST ROOM
ADDRESS:	138 STATE ROAD CHILMARK, MA 02535
SHEET TITLE:	EXTERIOR ELEVATIONS
DRAWN BY:	JG/AT
DATE:	2021-06-14
MAP/PARCEL:	33-16
JOB #:	21B03
DRAWING #:	

**A-201**