



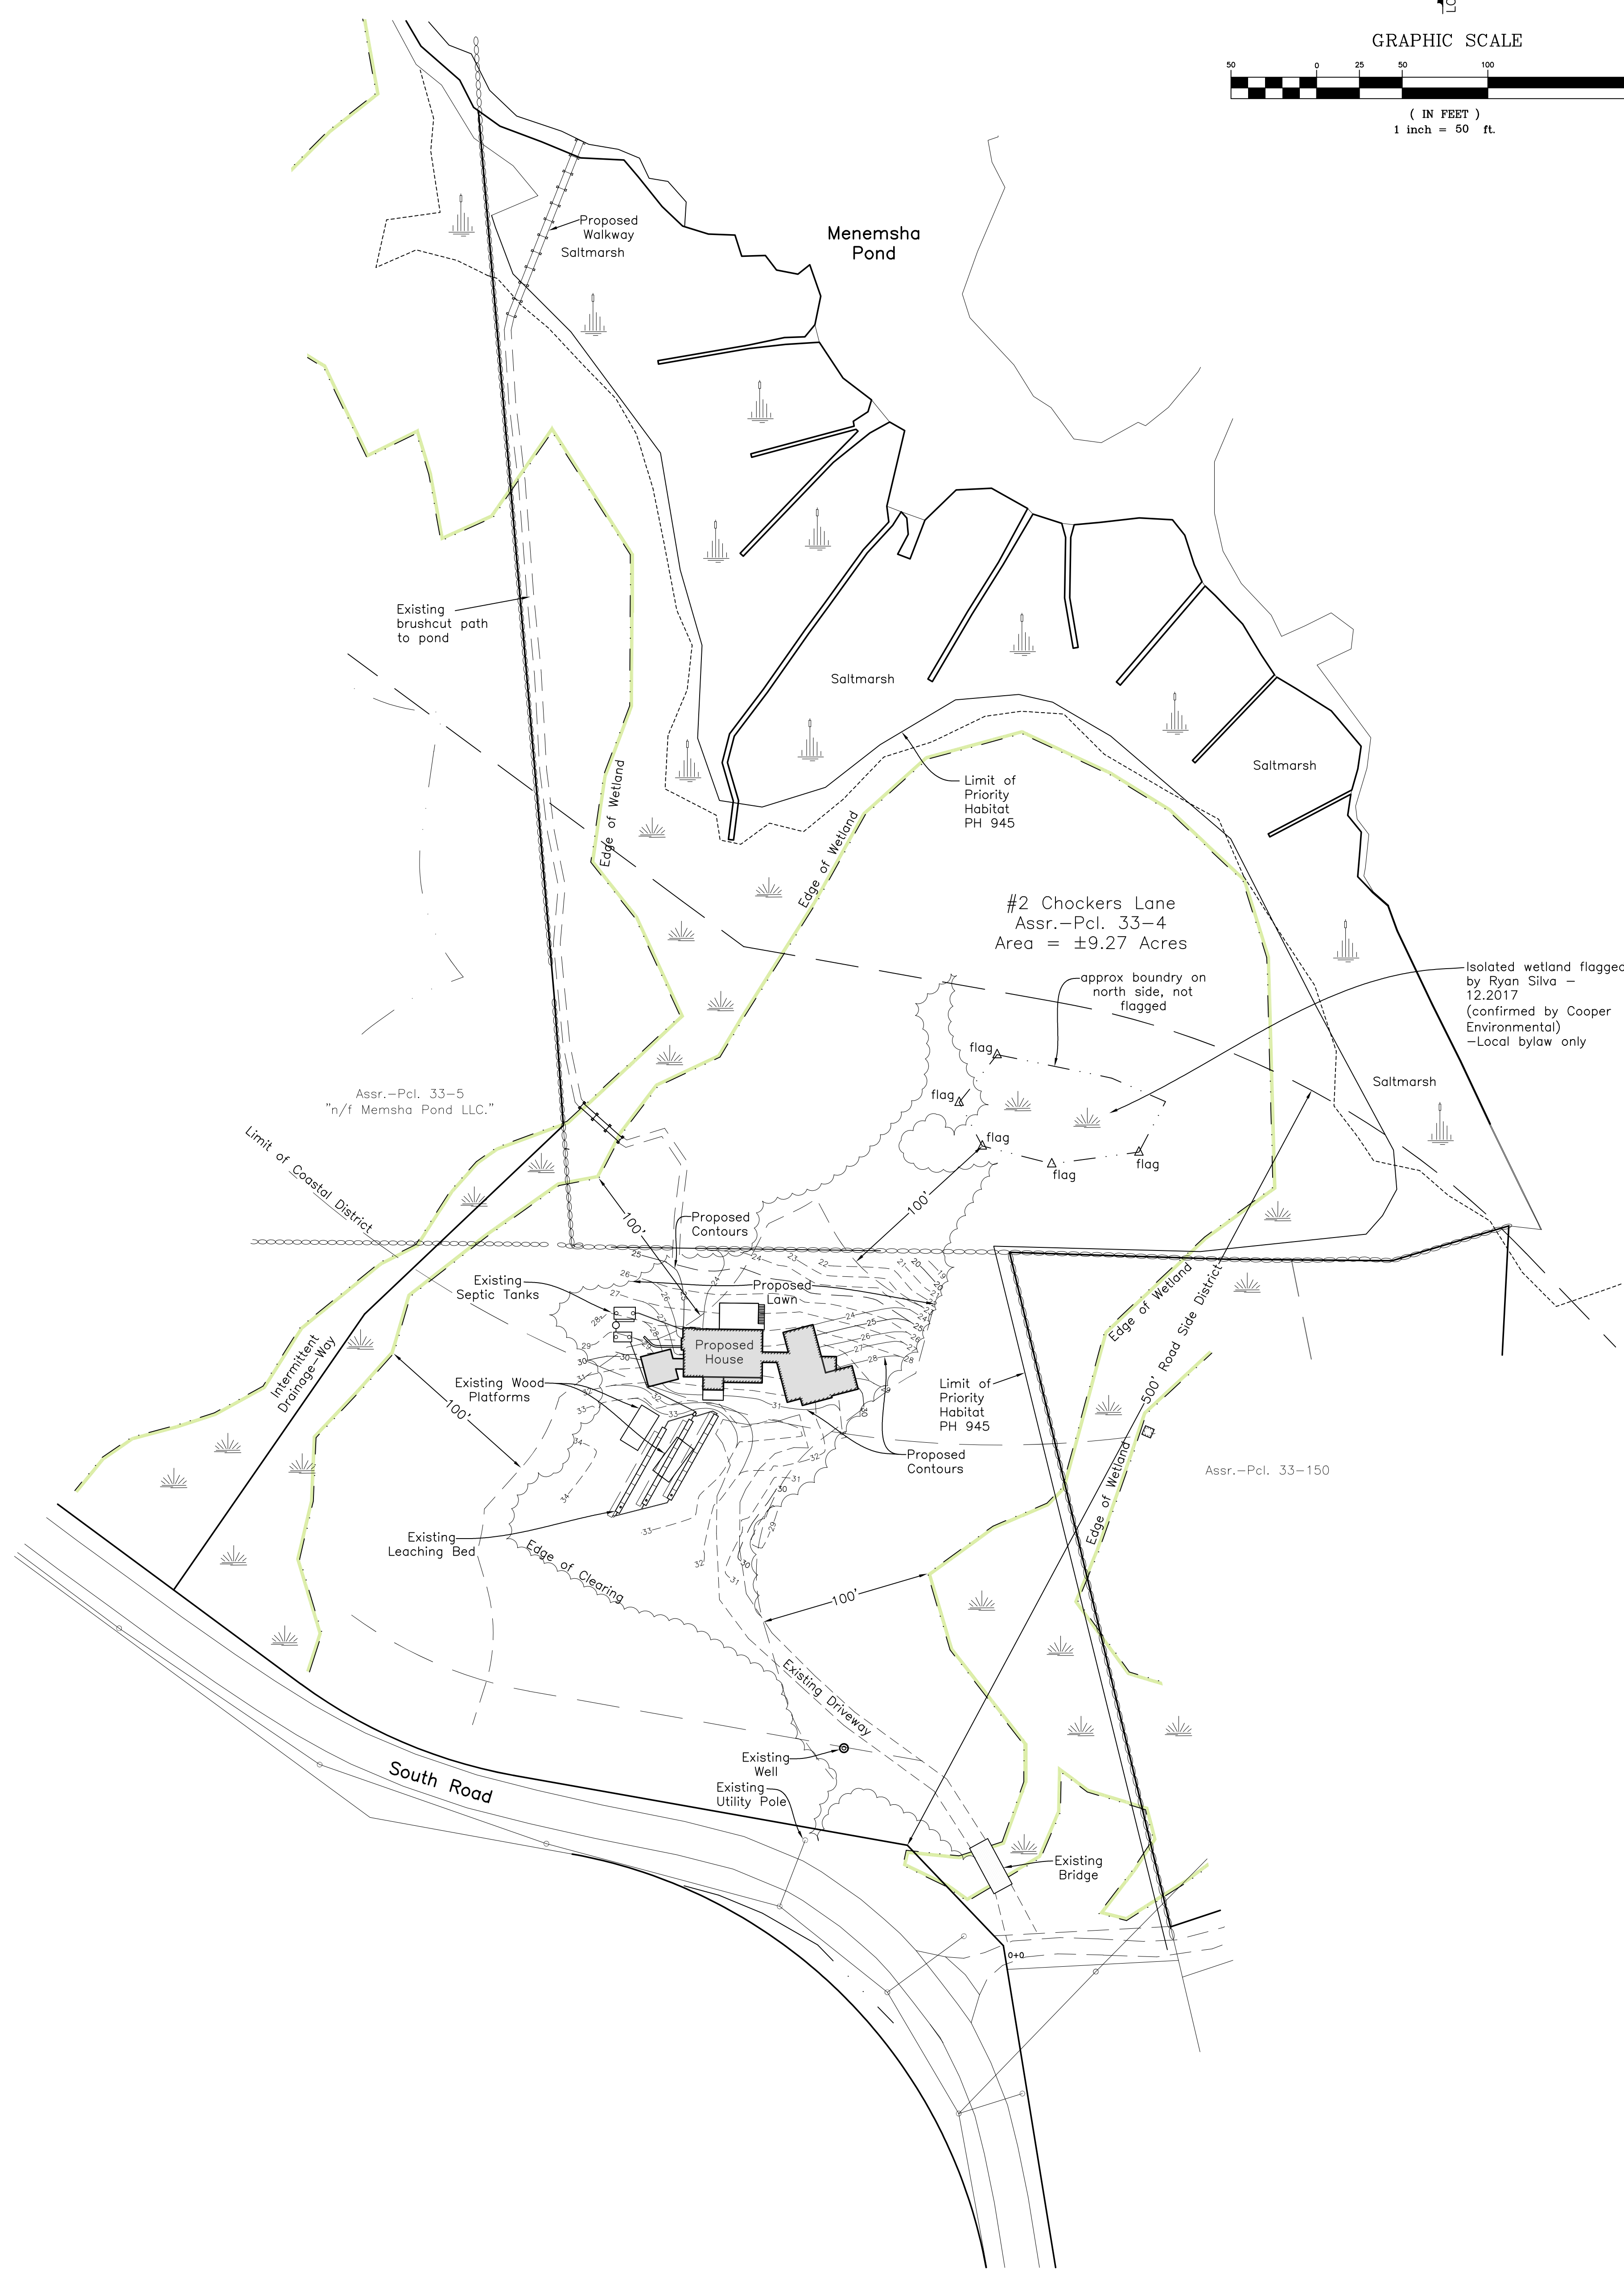

GRAPHIC SCALE

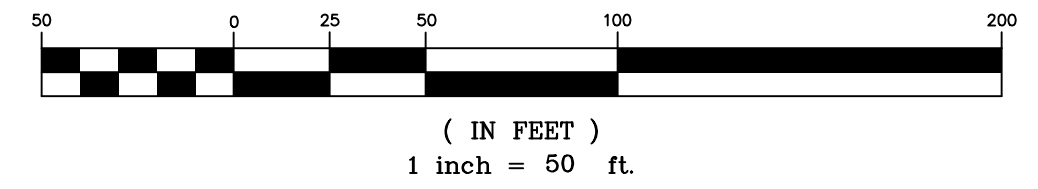


Notes:

- 1. This lot is within Priority Habitat PH 945 of the Mass. Endangered Species Act.
- 2. Limit of work areas:

Existing edge of clearing	= ±36,515 SF
Additional clearing/development	= ±28,072 SF
Total Limit of Work	= ±64,587 SF (16% of lot)

Site Plan in
 Chilmark, Mass.
 Prepared for
**Two Chockers Lane
 Realty Trust**
 August 13, 2021 Scale 1" = 50'



**VINEYARD
 LAND SURVEYING
 & ENGINEERING**

12 Cournoyer Road
 P.O. Box 421
 West Tisbury, MA 02575
 P 508-693-3774 | F 508-629-0440
 VLSE.net