

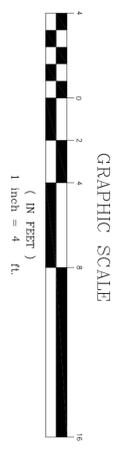
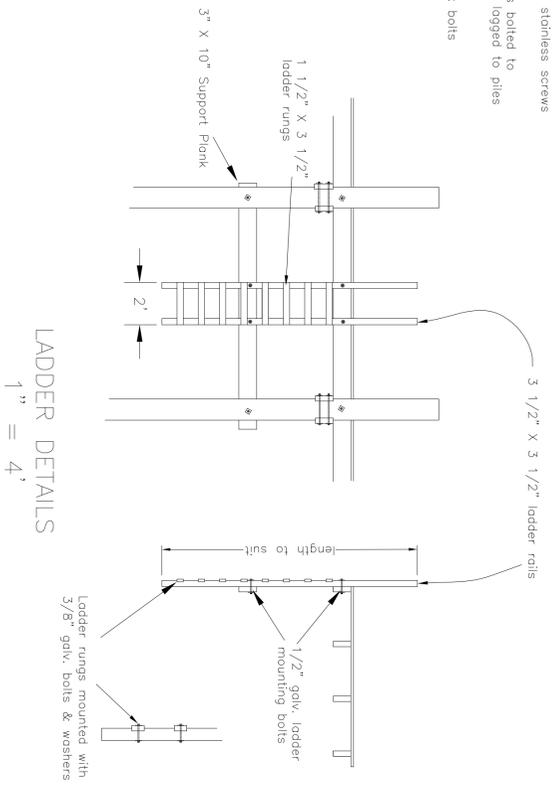
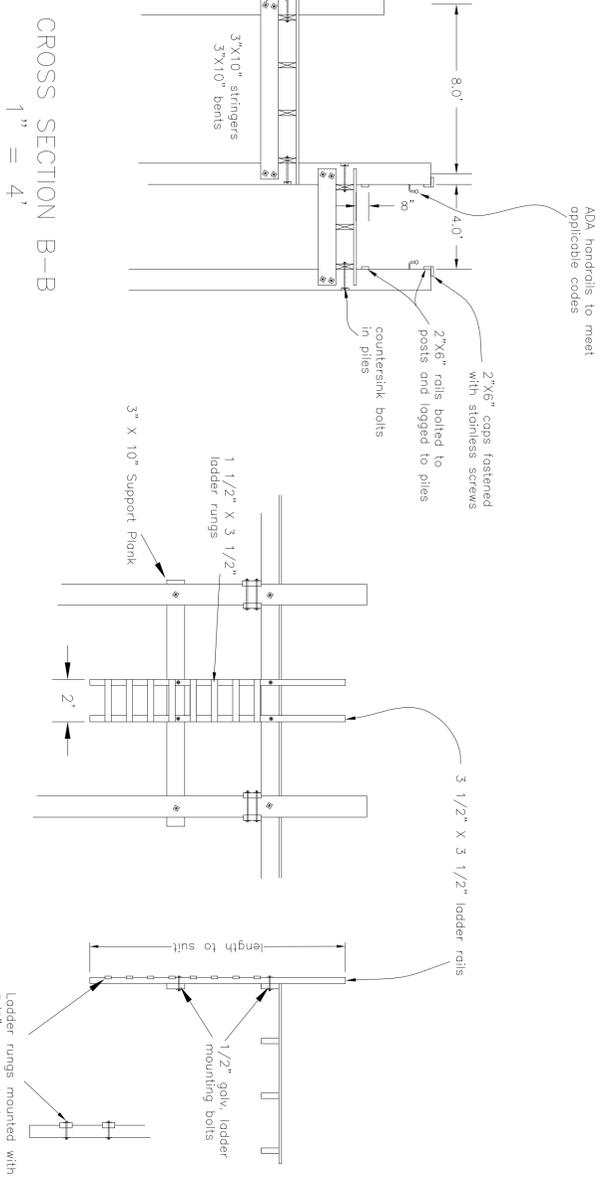


# TRANSIENT PIER, MENEMSHA BASIN, CHILMARK, MASS.

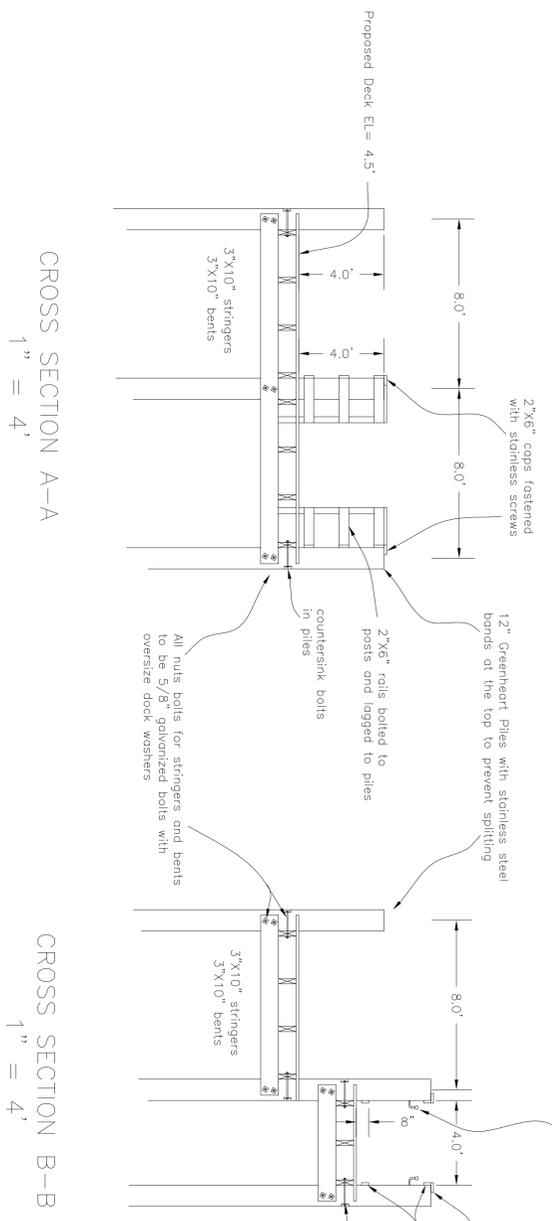

Pier Plan in  
**CHILMARK, MASS.**  
 Prepared For  
**THE CHILMARK SELECTMEN**  
 Scale 1" = 4'  
 August 10, 2012

All timbers shall be treated (ACO 0.6)  
 Decking shall be untreated Fir.  
 All galvanized fasteners shall have heavy hot dipped galvanizing  
 approved for use with ACO lumber.  
 Any substitutions in materials must be approved by the Engineer.  
 Ladder locations shown are approximate. Actual locations must be  
 determined by Engineer at the time of construction.

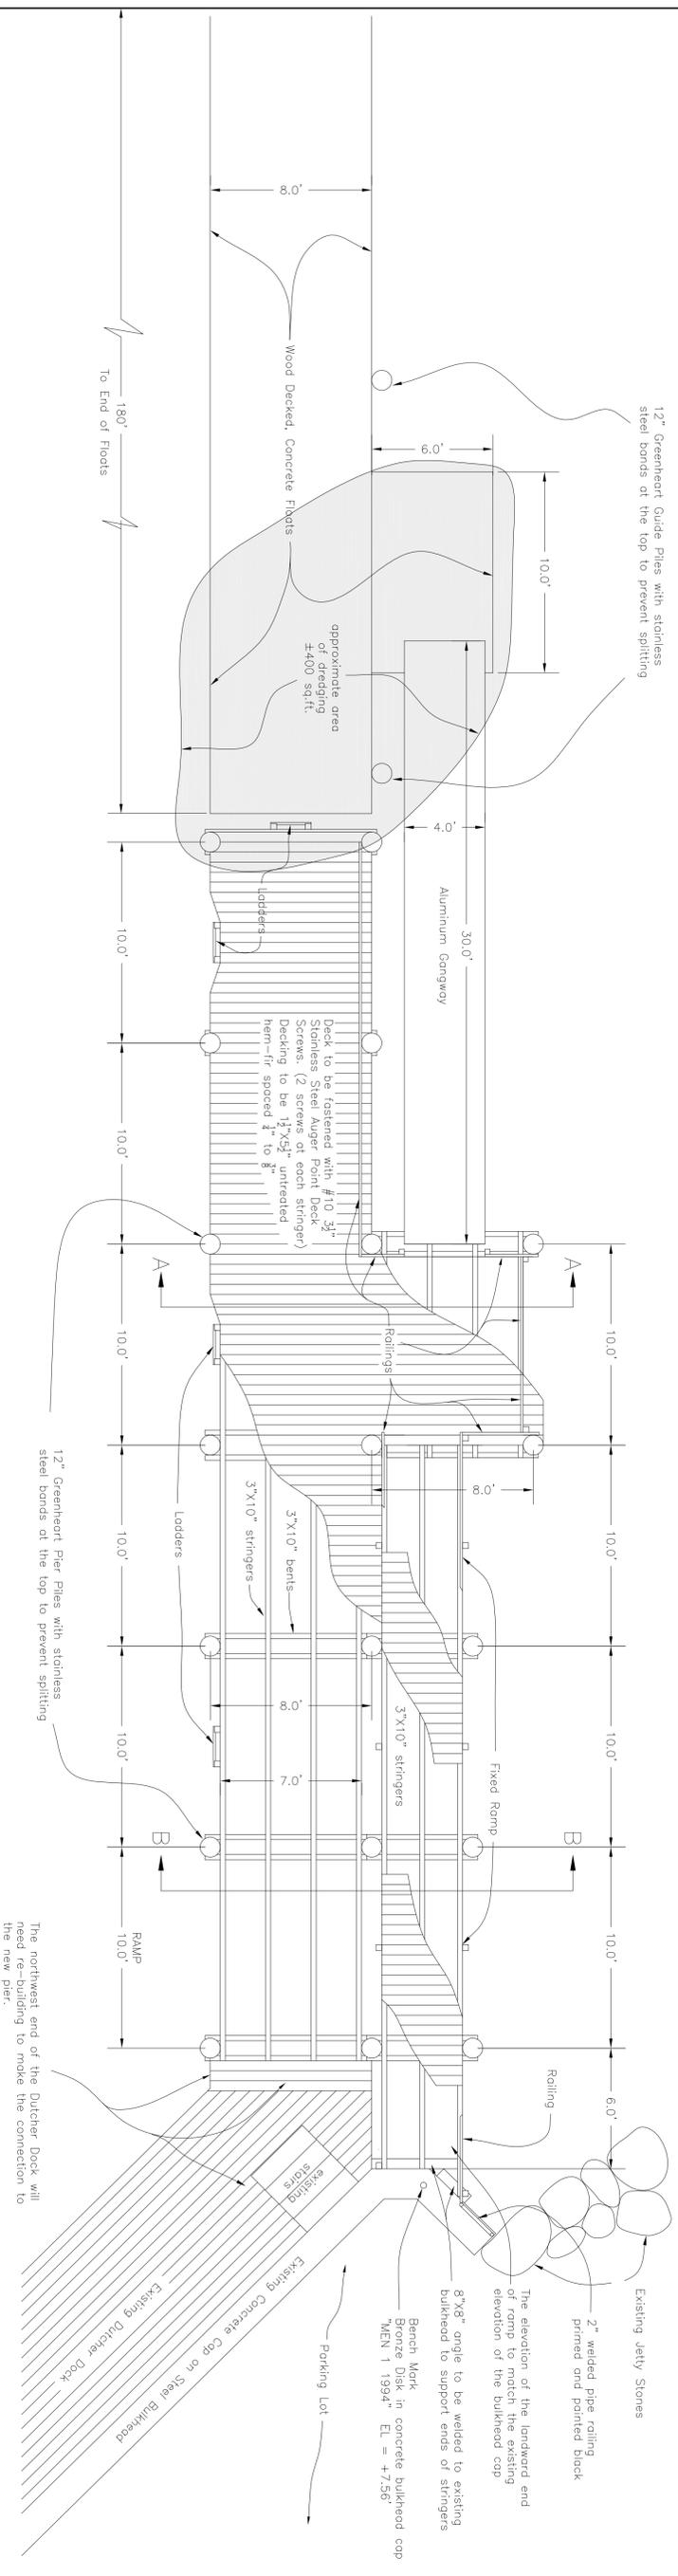