


SCALE: 1" = 20'

Max slope 1/12

Minimum Length 30'

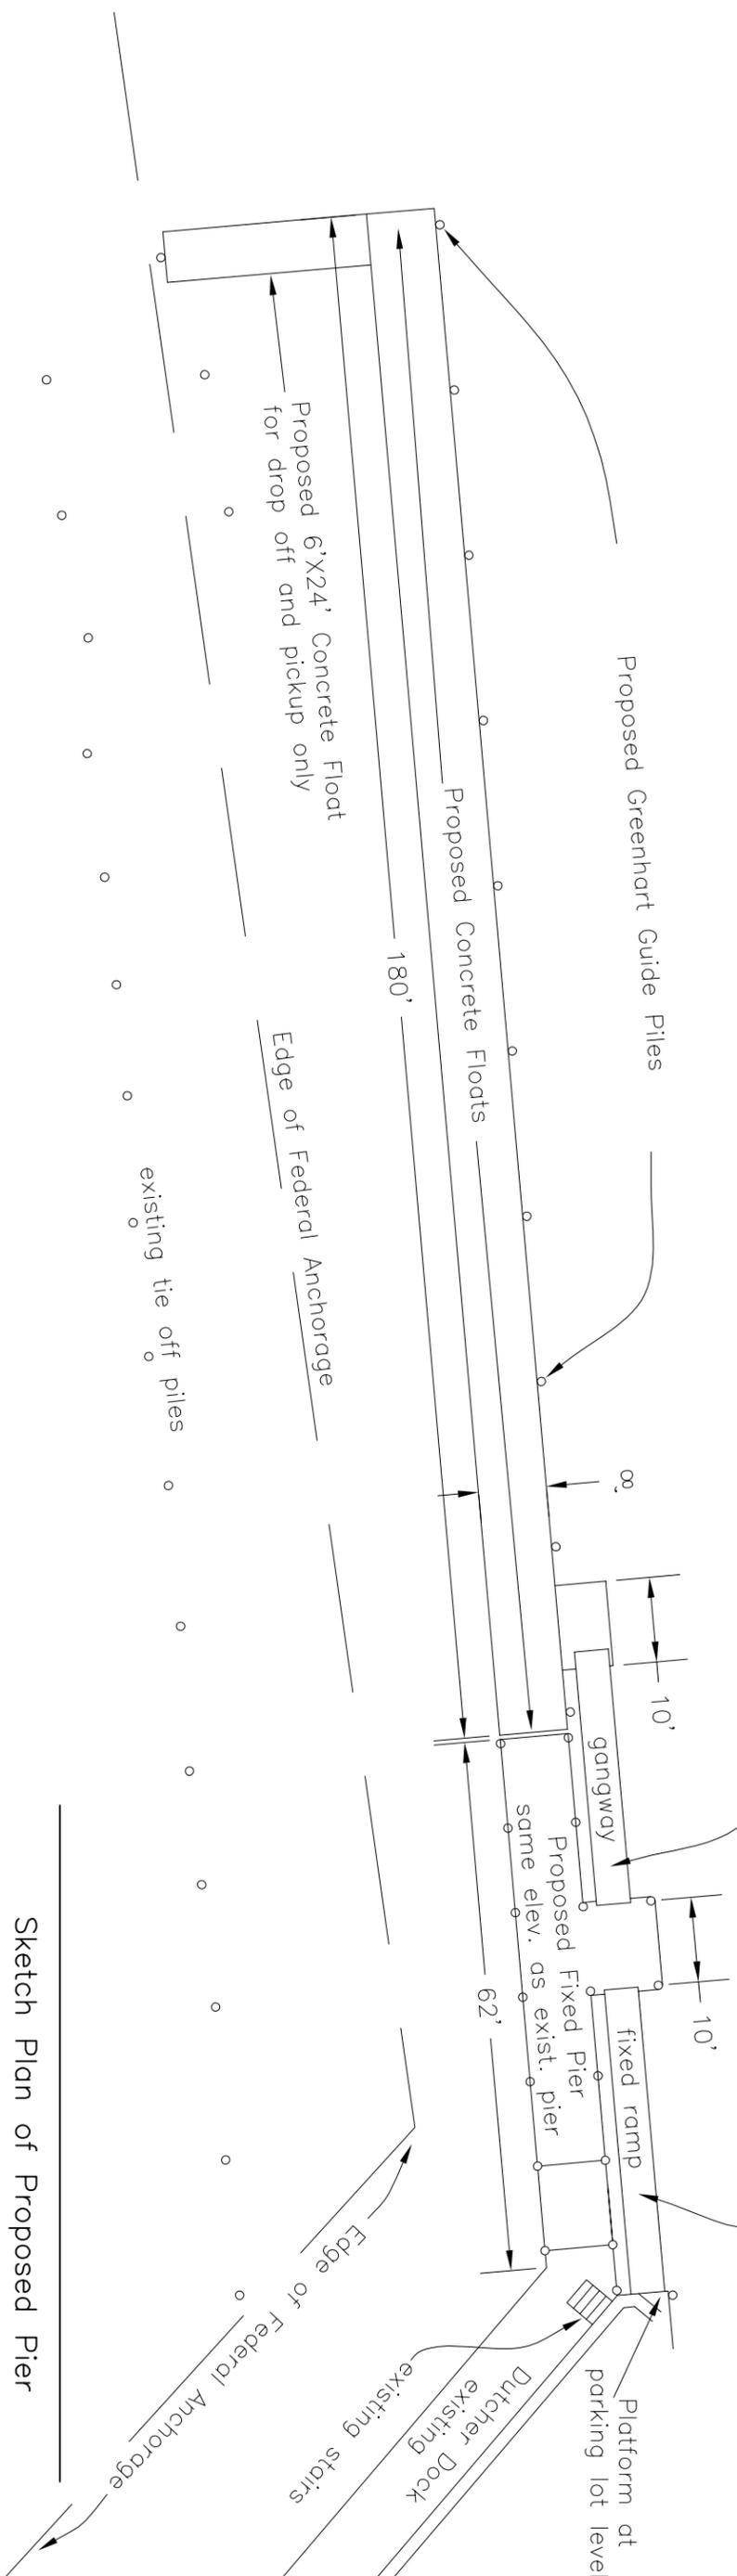

Sketch Plan of Proposed Pier
in Chilmark, Mass.
Prepared for
THE CHILMARK SELECTMEN

Date: July 13, 2012 Scale: 1"=20'



VINEYARD LAND SURVEYING
& ENGINEERING, INC.

12 Cournoyer Road, P.O. Box 421 West Tisbury, MA 02575
P 508.693.3774 F 508.693.8575