



# Chilmark

Menemsha Harbor

Phase 3

# Menemsha Boathouse Fire

## July 2010



# PHASE 1 - 2010



**Removal of fire damaged facilities and installation of  
Concrete Floating Dock.**

# PHASE 2 - 2011



Construction of Pier Connector and Utilities.


# PHASE 3 – FALL 2012

- Replacement of 230 foot Transient Yacht Dock
- Replacement of 50 foot Fuel Dock
- Various repairs to town docks

# Menemsha Harbor Phase 3 LOCATIONS

1. Transient Dock

2. Fuel Dock

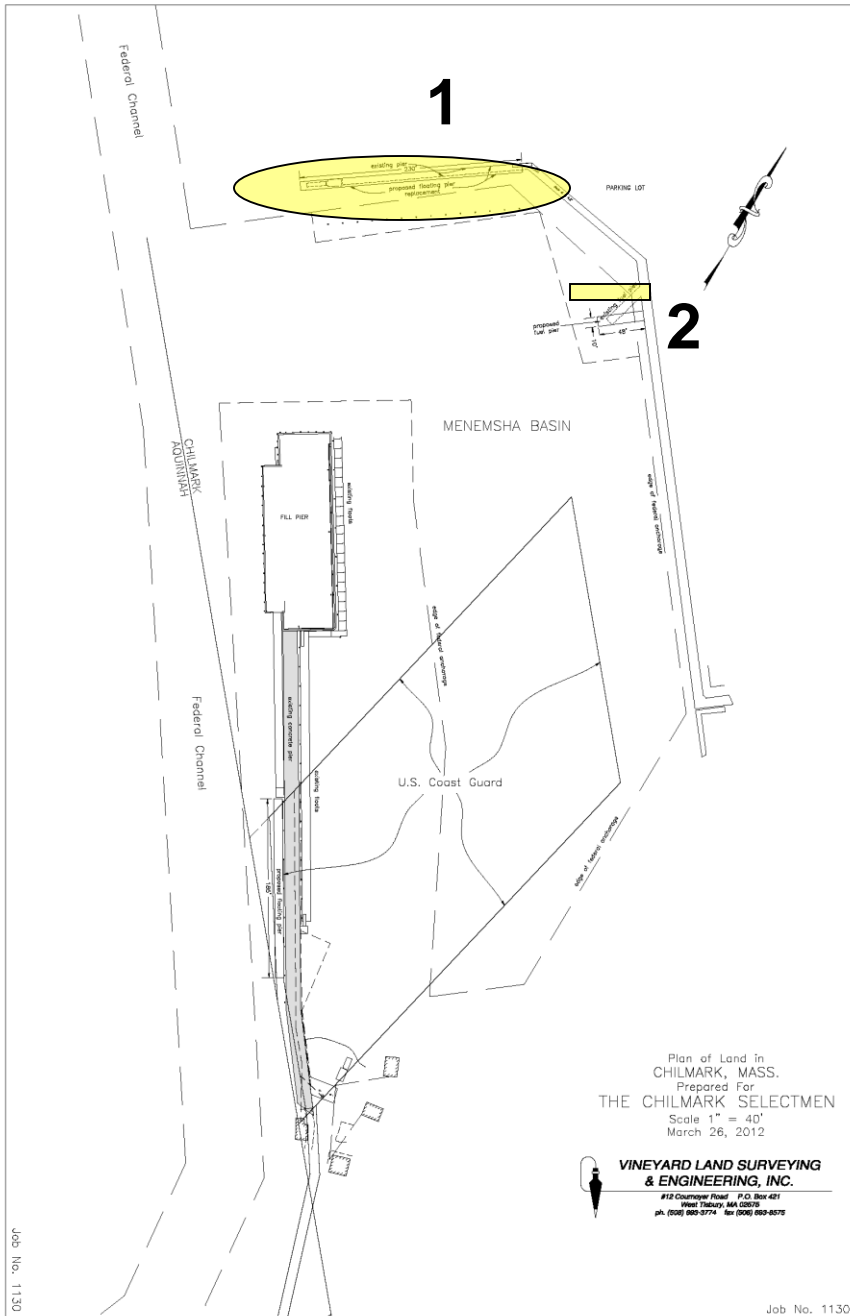



Copyright ©2007 Pictometry International Corp.


Creation Date: Apr 20, 2008 11:04  
Modification Date: May 12, 2008 18:12

Average Scale: 1 inch = 78.3 feet


# Fuel Dock underwater




# Fuel Dock

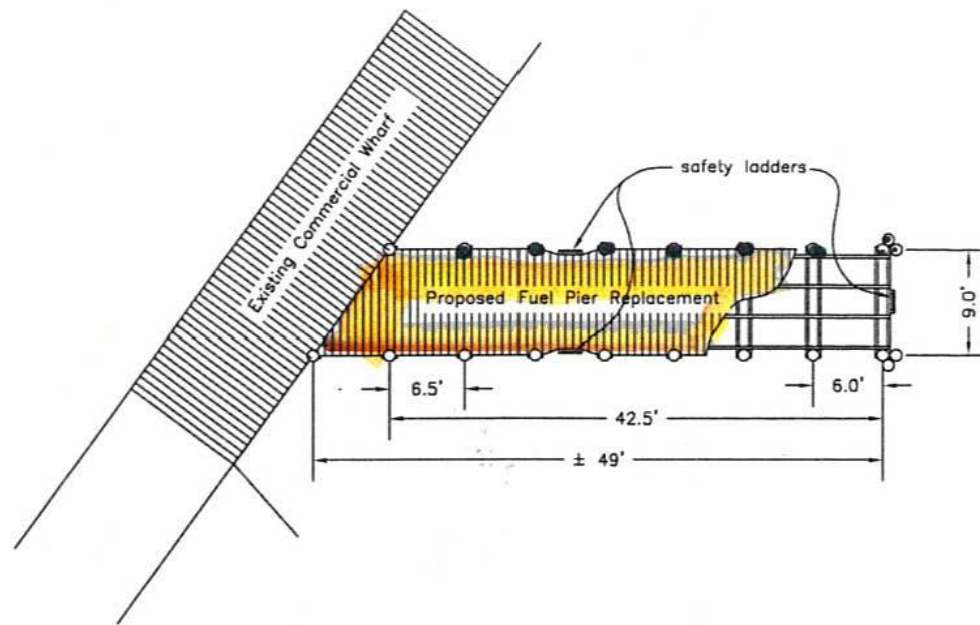


# Transient YACHT DOCK

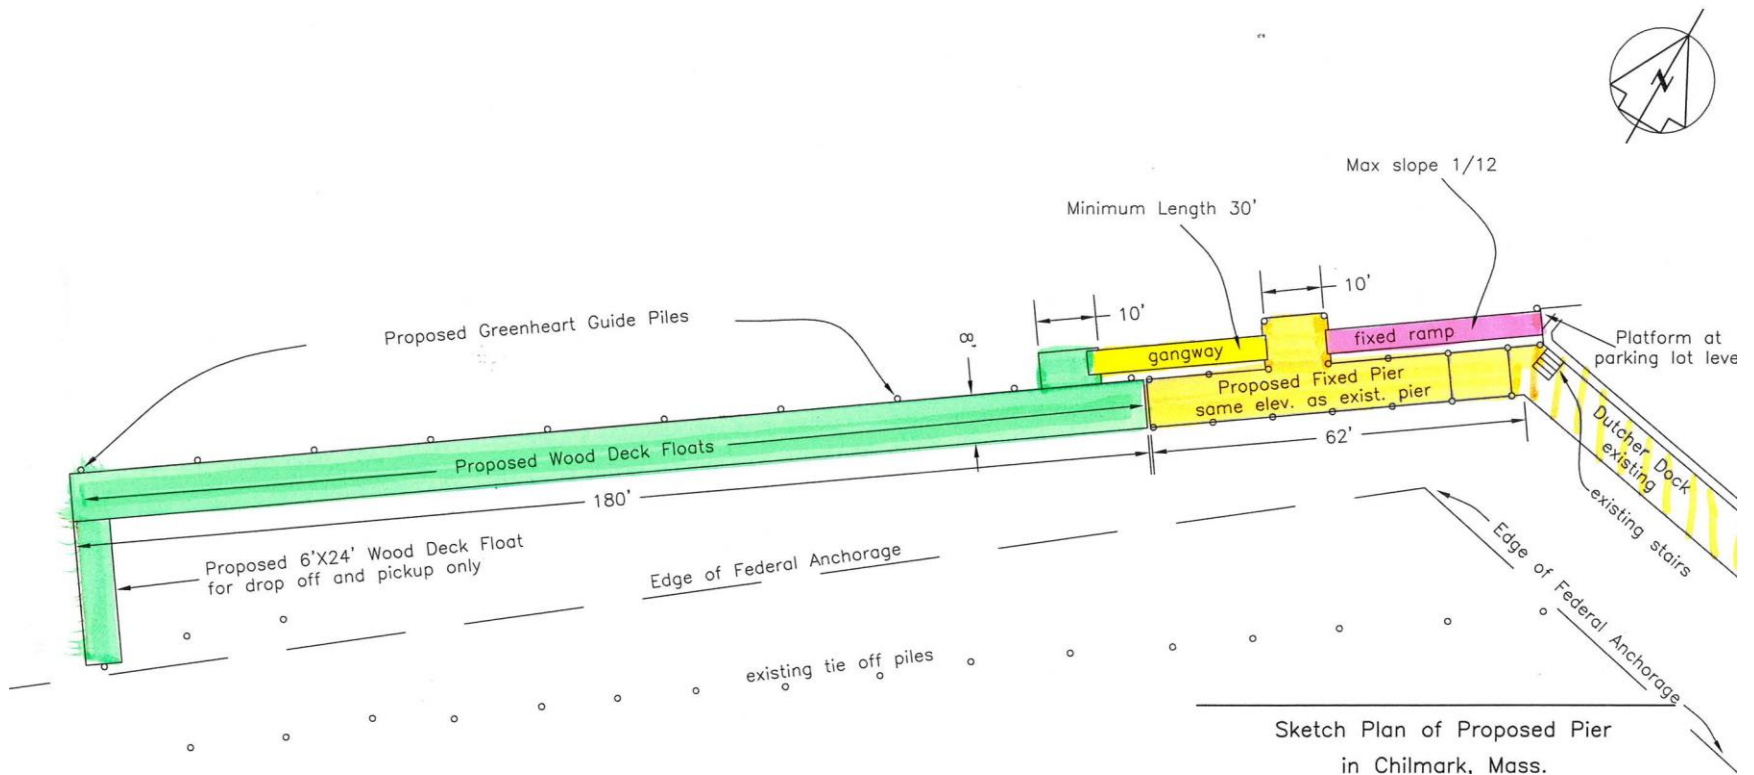

# Yacht Dock Profile

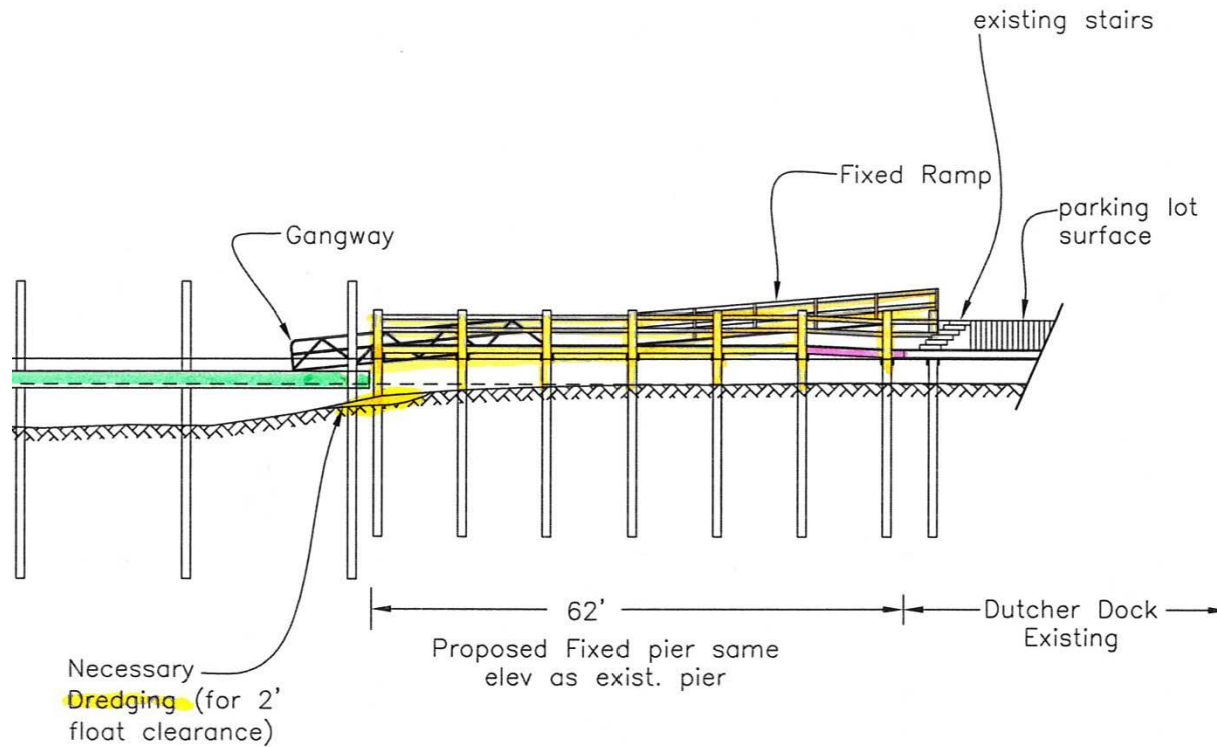

# Yacht Dock Pier footprint

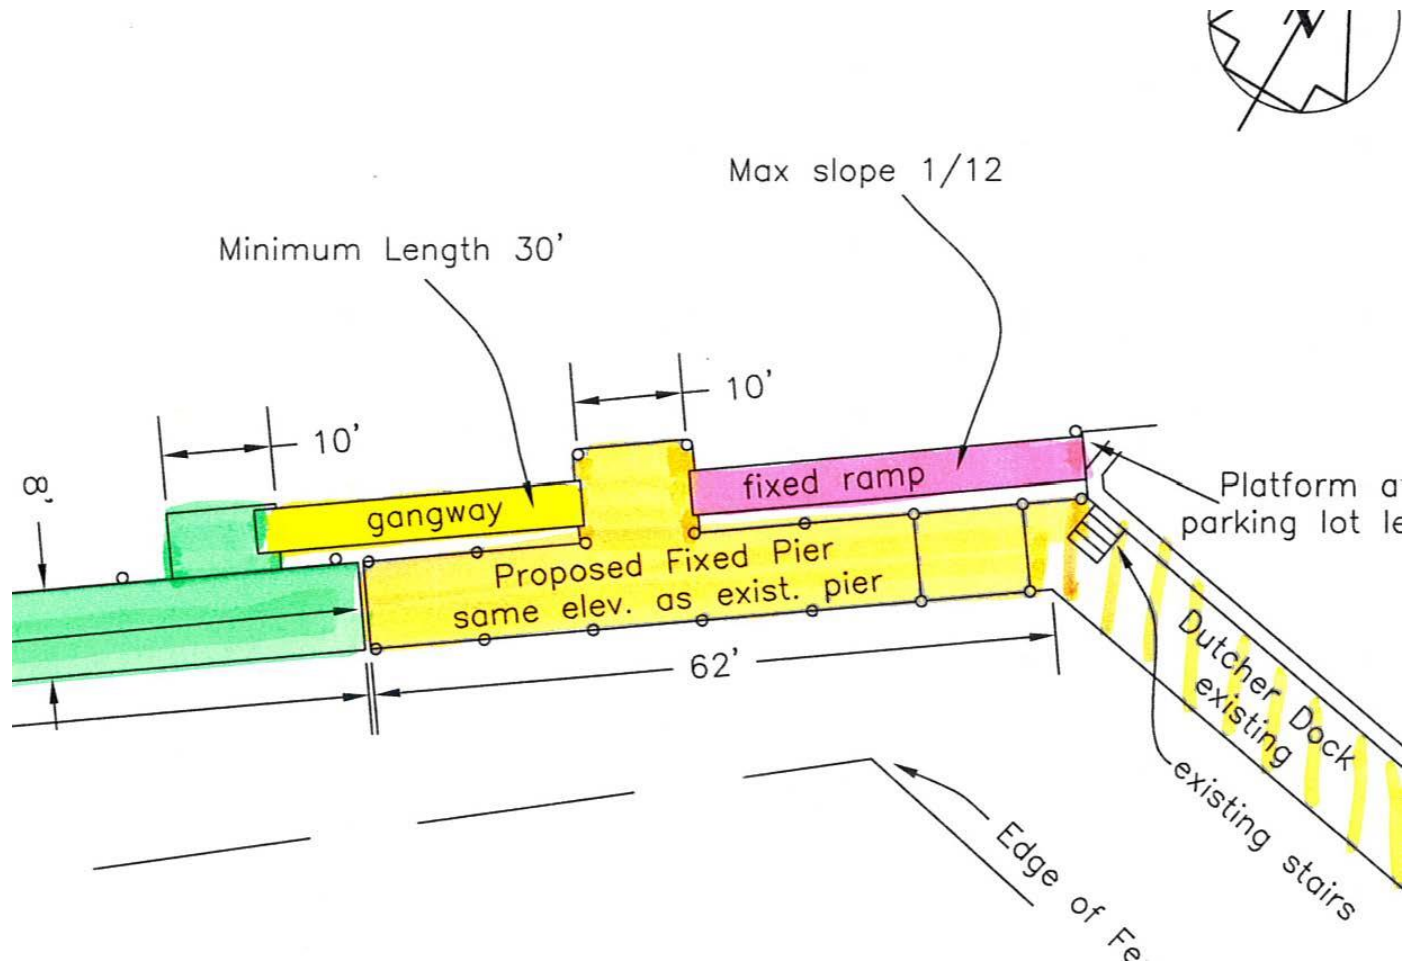

# Sample Wood Deck Floats



# Another Wood Deck Float



# Menemsha Basin



# Thank You.

## **Special Town Meeting** presentation August 6, 2012



