



# 186 South Road

Town of Chilmark, MA

1 inch = 71 Feet




[www.cai-tech.com](http://www.cai-tech.com)

February 23, 2024



Data shown on this map is provided for planning and informational purposes only. The municipality and CAI Technologies are not responsible for any use for other purposes or misuse or misrepresentation of this map.

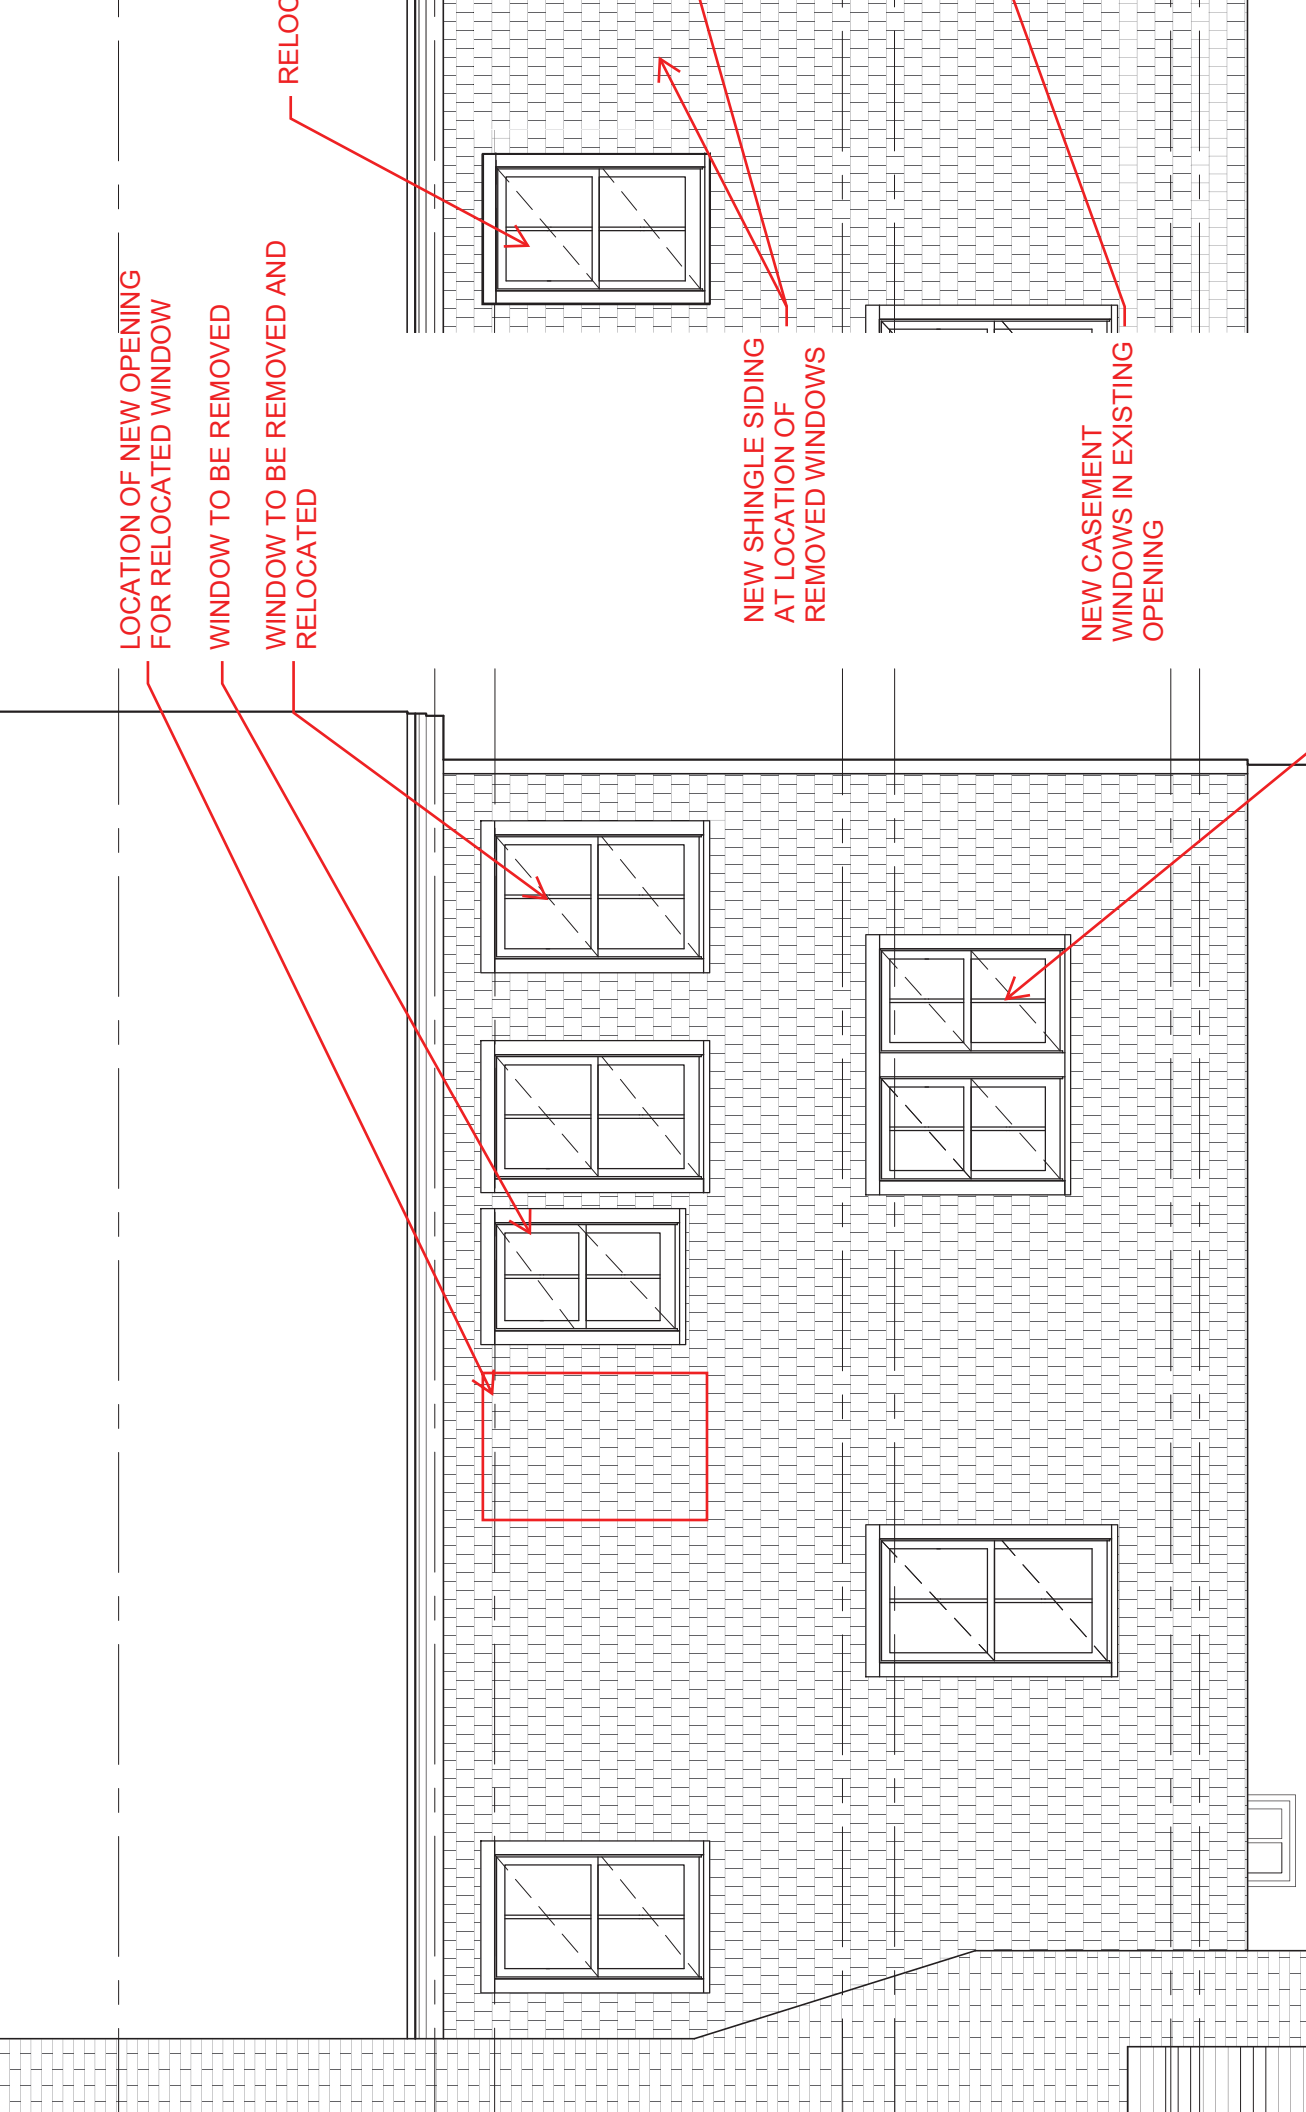

LOCATION OF NEW OPENING FOR RELOCATED WINDOW

WINDOW TO BE REMOVED

WINDOW TO BE REMOVED AND RELOCATED

RELOCATED

NEW SHINGLE SIDING AT LOCATION OF REMOVED WINDOWS

NEW CASEMENT WINDOWS IN EXISTING OPENING


PAIR OF DOUBLE HUNG WINDOWS TO BE REMOVED AND REPLACED WITH PAIR OF CASEMENT WINDOWS

EXISTING

TH ELEVATION AND PARTIAL PROPOSED ELEVATION SHOWING WINDOW CHANGES

ND DRAWING PROVIDED COURTESY OF MV ENGINEERING & DESIGN

SCALE: 1/4" = 1'-0"

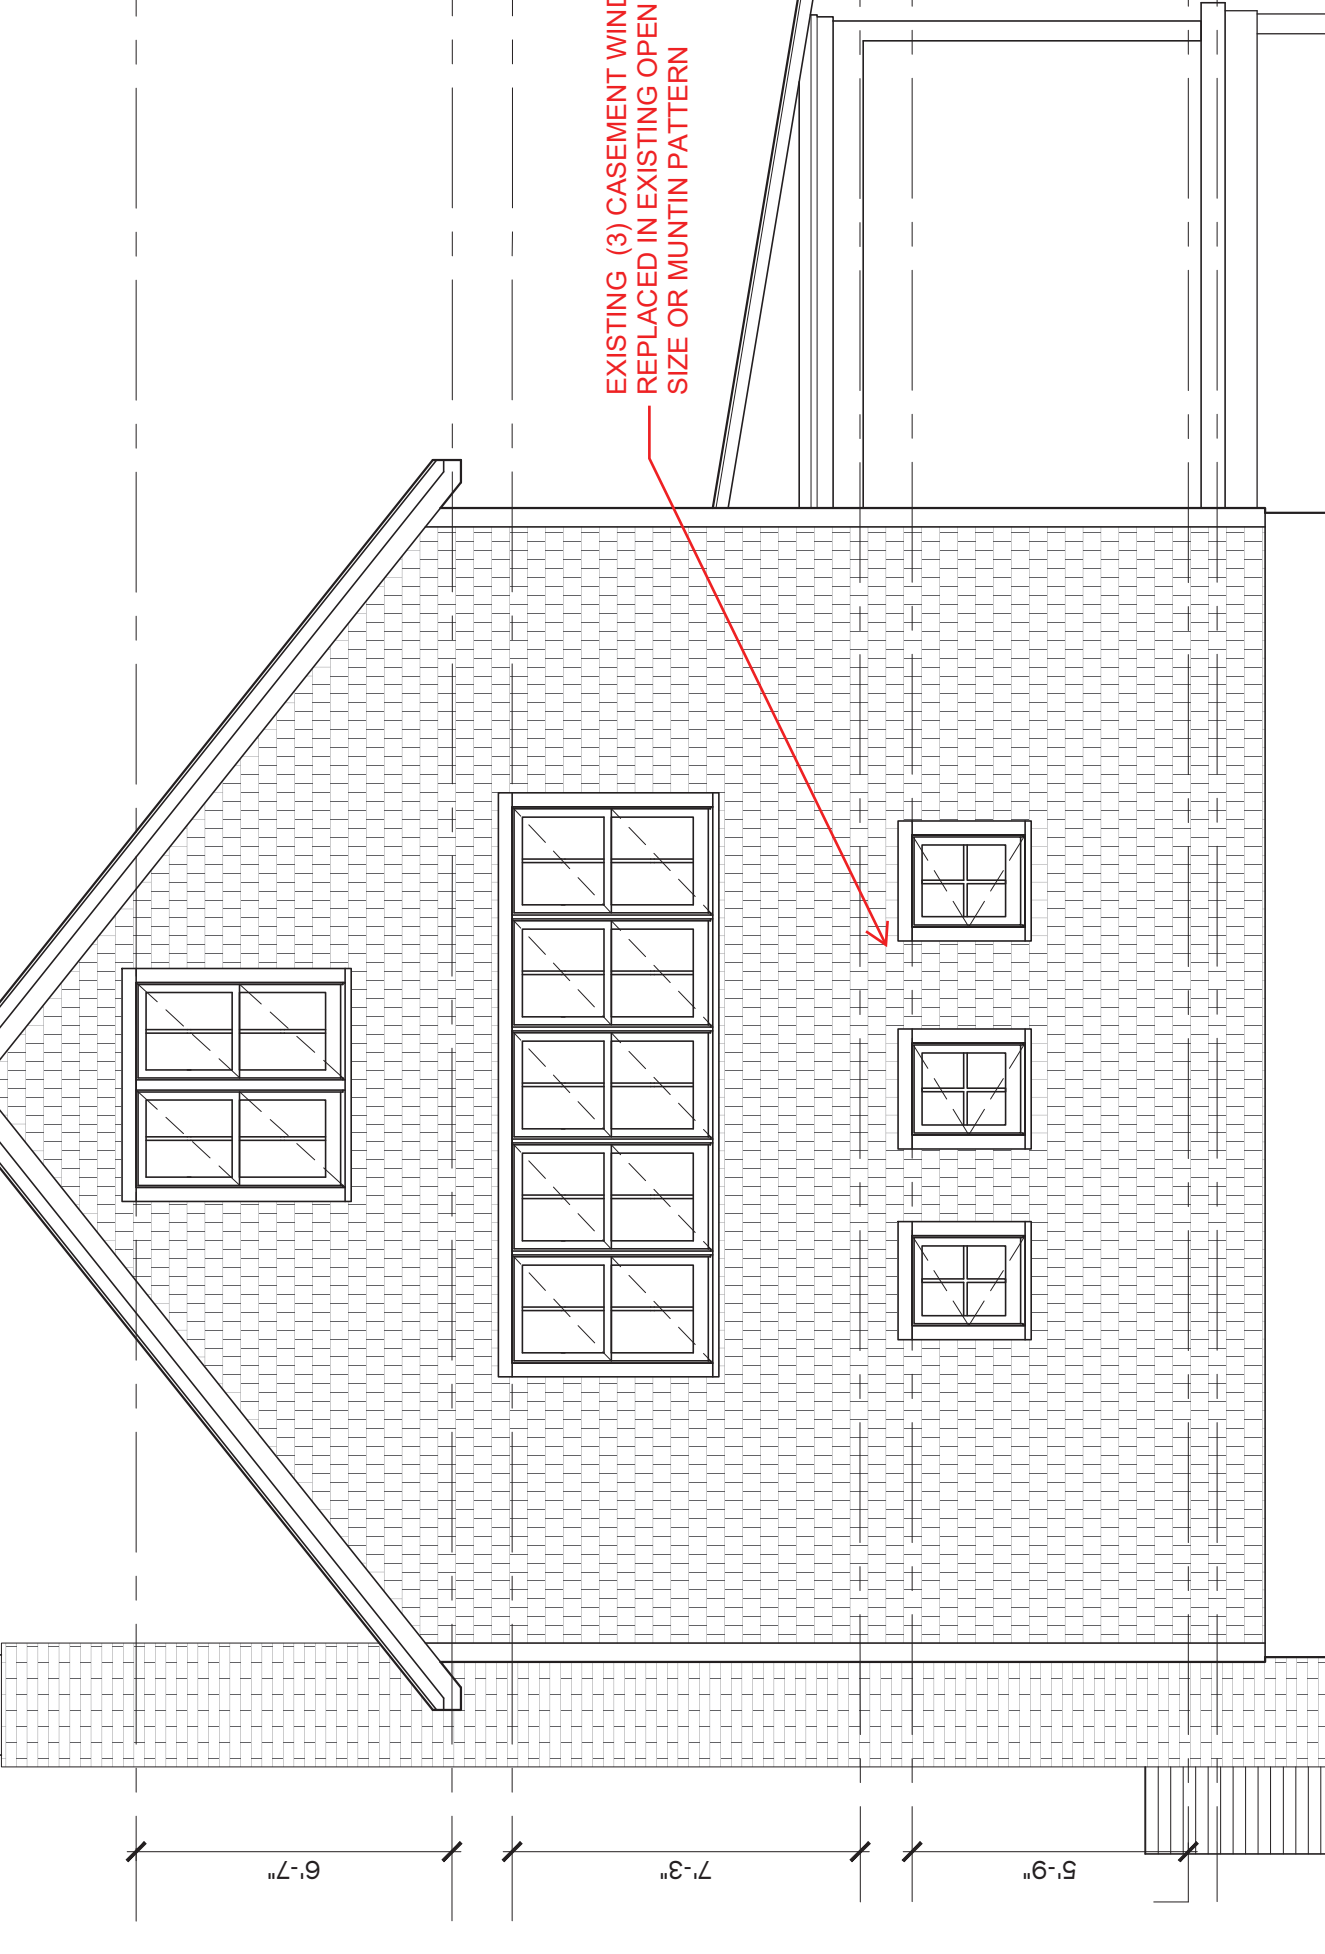


EXISTING (3) CASEMENT WINDOW  
REPLACED IN EXISTING OPEN  
SIZE OR MUNTIN PATTERN

2 EXISTING WEST ELEVATION SHOWING PROPOSED WINDOW CHANGES  
NOTE: BACKGROUND DRAWING PROVIDED COURTESY OF MV ENGINEERING & DESIGN

SCALE: 1/4" = 1'-0"



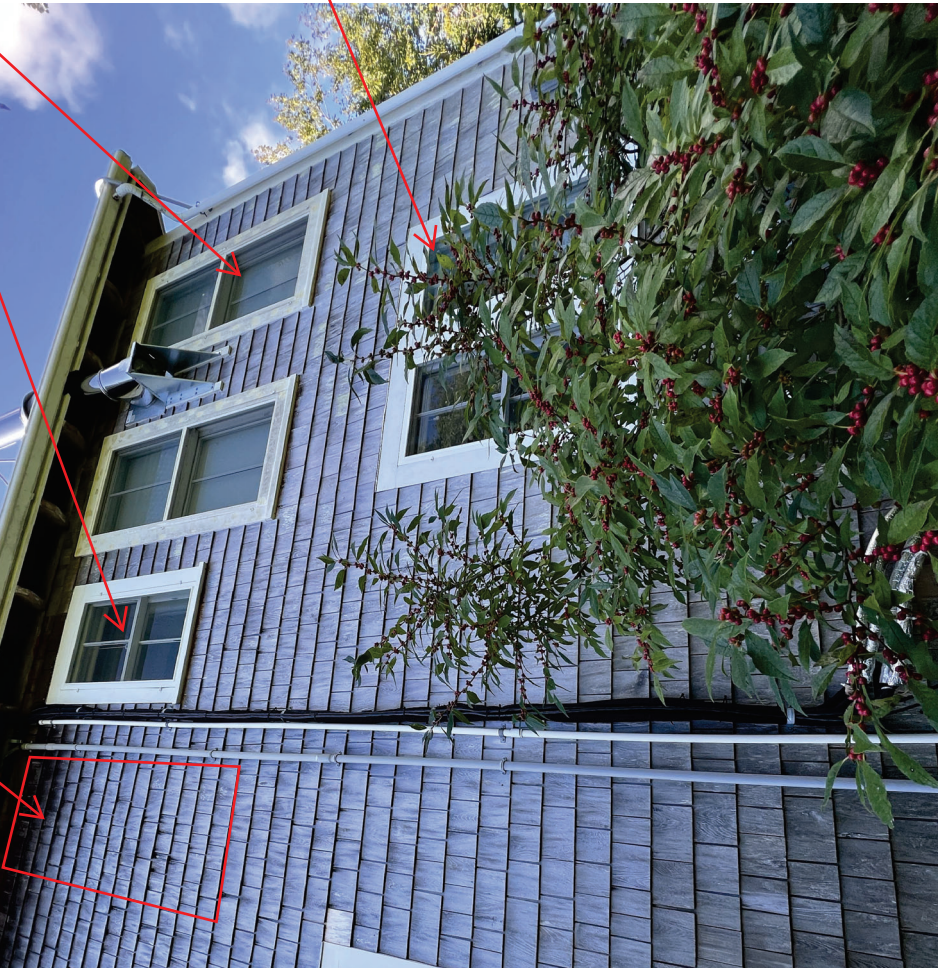

WINDOWS TO BE REPLACED WITH CASEMENTS

CHANGES AT NORTH ELEVATION



CASEMENT WINDOWS TO BE REPLACED

PROPOSED WINDOW CHANGE



BRICK CHIMNEY AT BARN



BARN LOCATION, (HEAVILY SCREENED)



2/21/24 FROM SOUTH ROAD