


1 Existing Conditions

Scale: 1/4" = 1'-0"

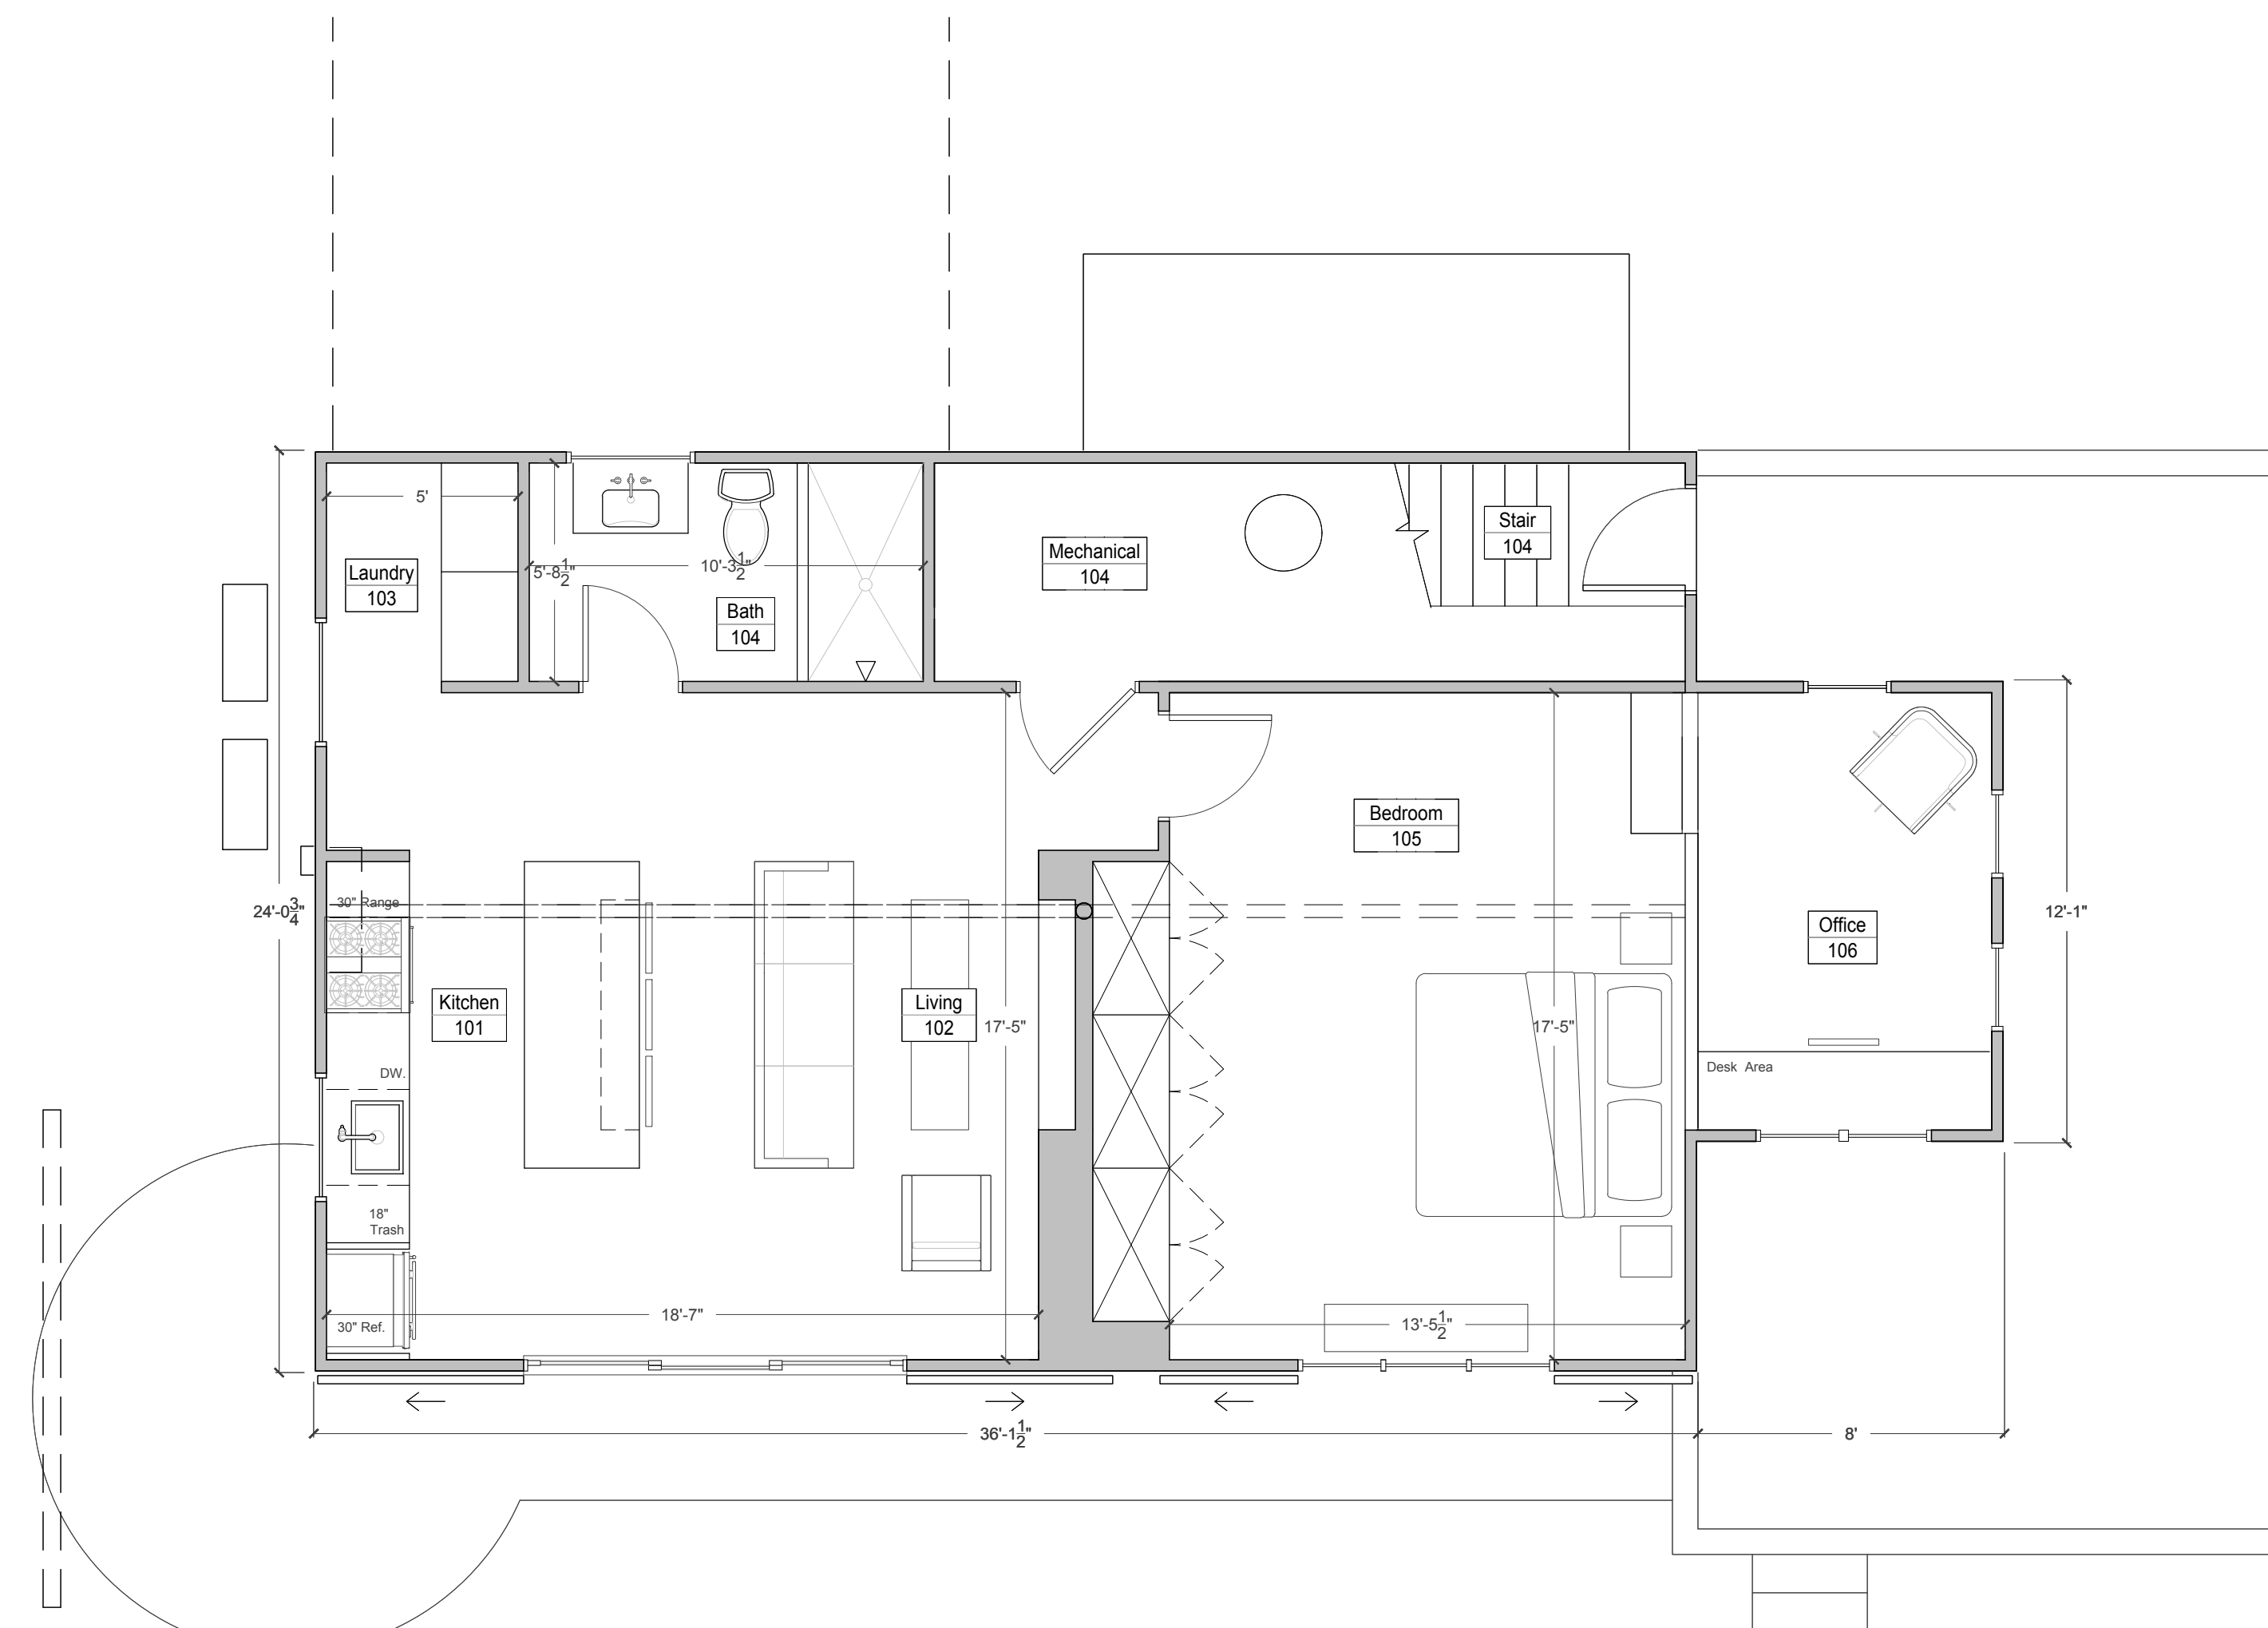

2 Scheme A

Scale: 1/4" = 1'-0"