

DATE	DESCRIPTION	Drawn	Checked
	REVISIONS		
PLAN OF LAND			
PREPARED FOR			
33 LAKE ROAD REALTY TRUST			
FOR LOT 6, IN			
CHILMARK, MA			
SQUINOCKET		SCALE: 1"=40'	DATE: OCT. 24, 2007
holmes and mcgrath, inc. civil engineers and land surveyors 362 gifford street fairmouth, ma. 02540 (508) 548-3564 (PHONE) (508) 548-9672 (FAX)			
DRAWN: JRK, MES		CHECKED:	
JOB NO: 207148		DWG. NO.: 87-3-23	
		SHEET 2 OF 6	

33 LAKE ROAD - PROPOSED ADDITION

APRIL 25, 2023

I certify that this plan was made in accordance with the rules and regulations of the Registers of Deeds.

Date _____ Registered Professional Land Surveyor

This survey and plan conform to the procedural and technical standards for the practice of Land Surveying in the Commonwealth of Massachusetts.
HOLMES AND MCGRATH, INC.


By: **MARY ELLEN STREETER** Registered Professional Land Surveyor Date _____

Note: This plan is based on an on-the-ground instrument survey.

- NOTES:**
- HOUSE NUMBER: 33
 - ASSESSOR'S NUMBER: MAP 35 PARCEL 6
 - ZONING DISTRICT: SQUINOCKET POND N/F
 - FLOOD PLAIN ZONE: C
 - REFERENCE: BOOK 777 PAGE 795


SCALE:

\\MORIZIO\207148\MS.DWG

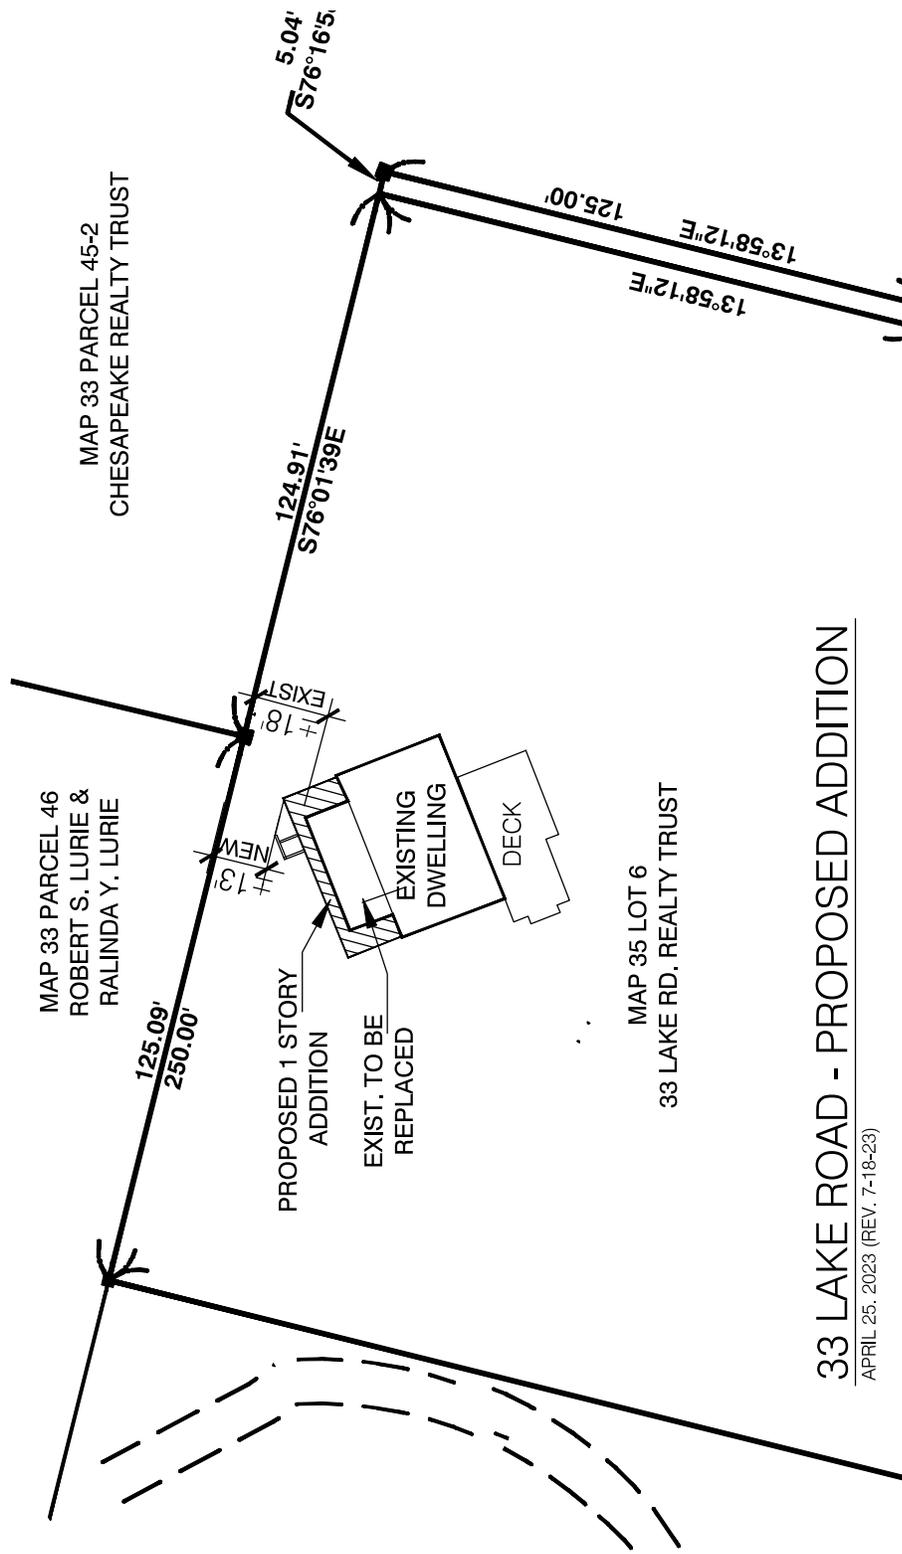



33 LAKE ROAD - PROPOSED ADDITION

APRIL 25, 2023 (REV. 7-18-23)

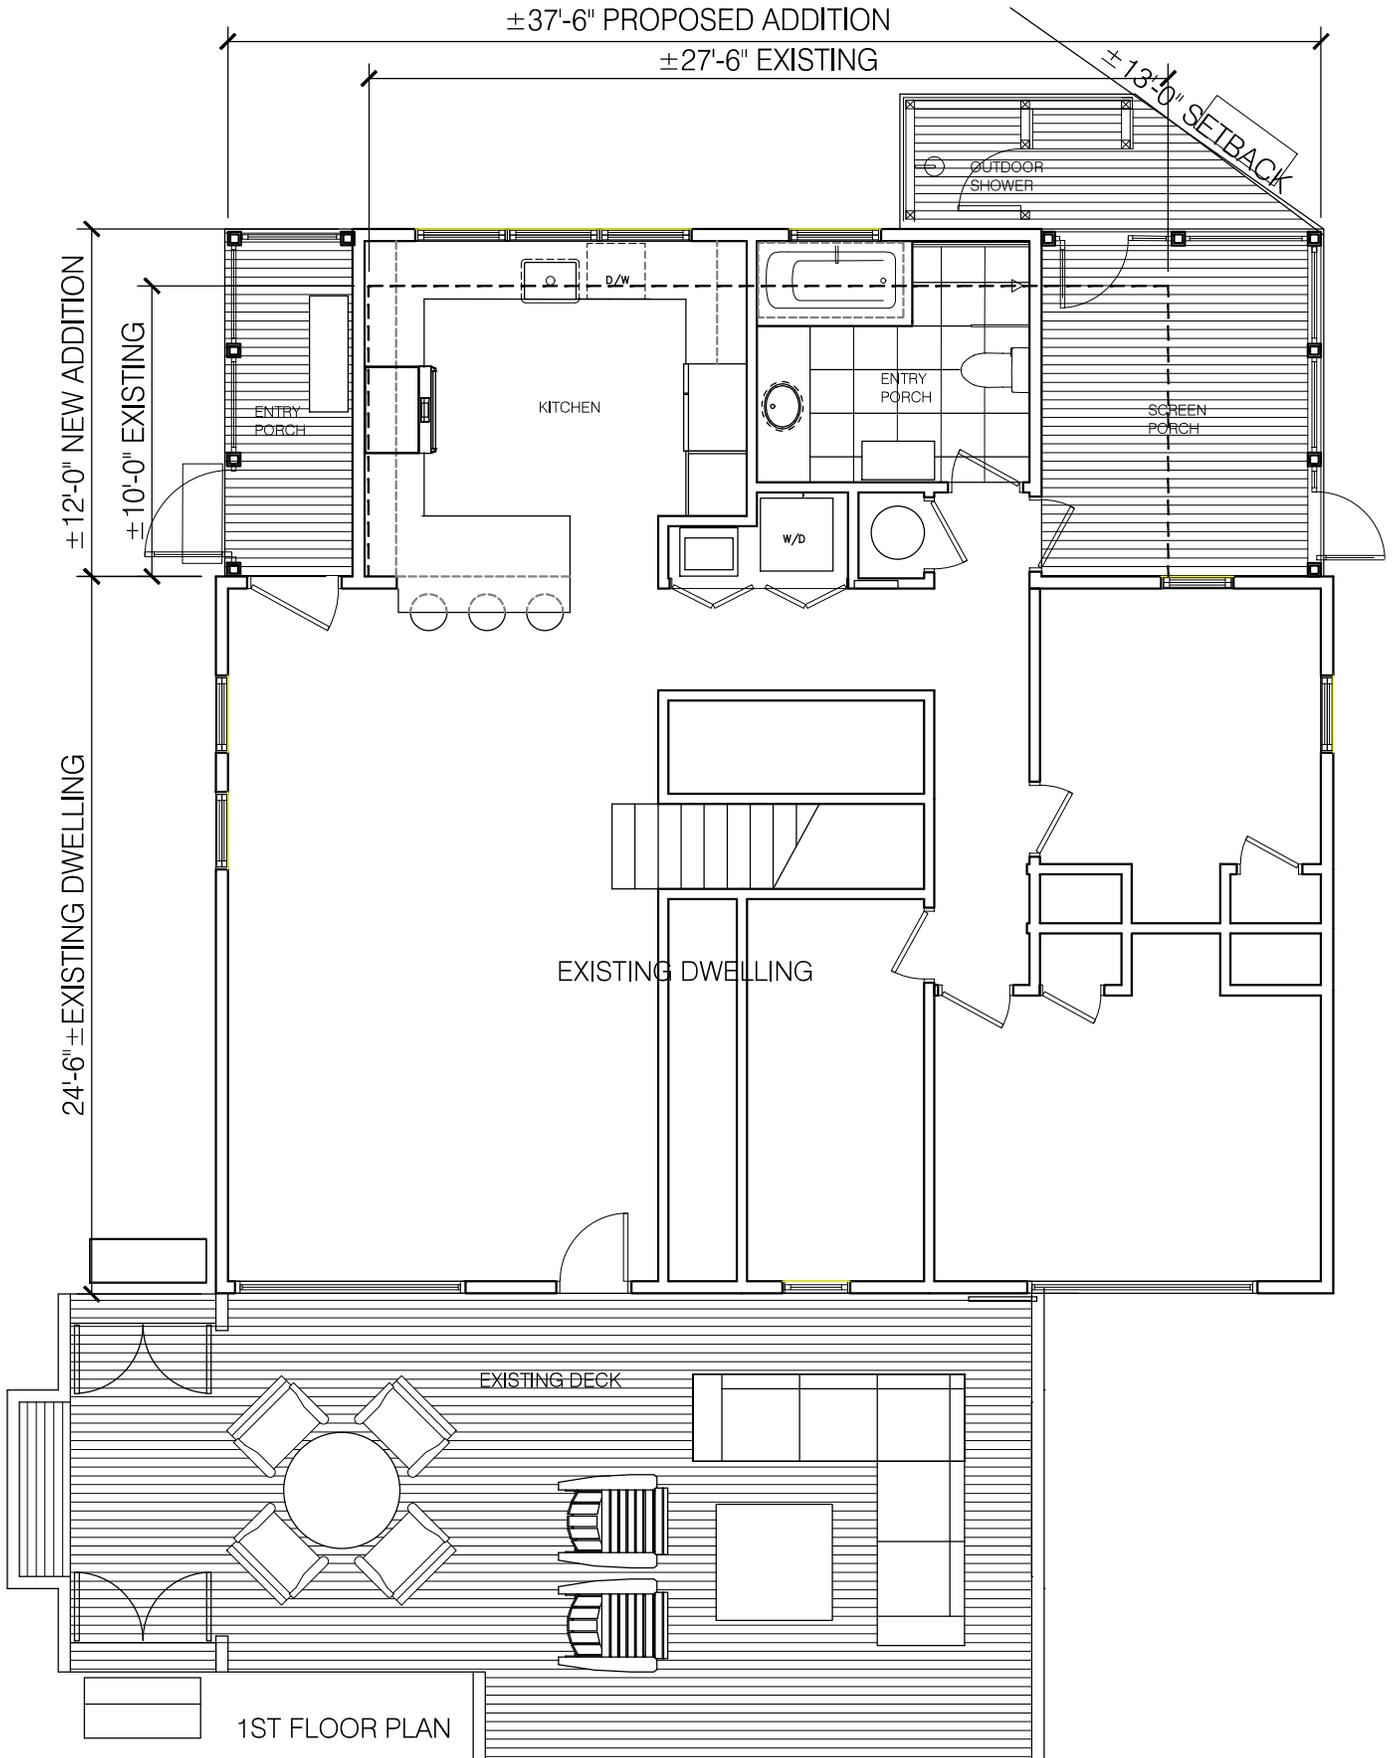

33 LAKE ROAD - PROPOSED ADDITION

APRIL 25, 2023 (REV. 7-18-23)

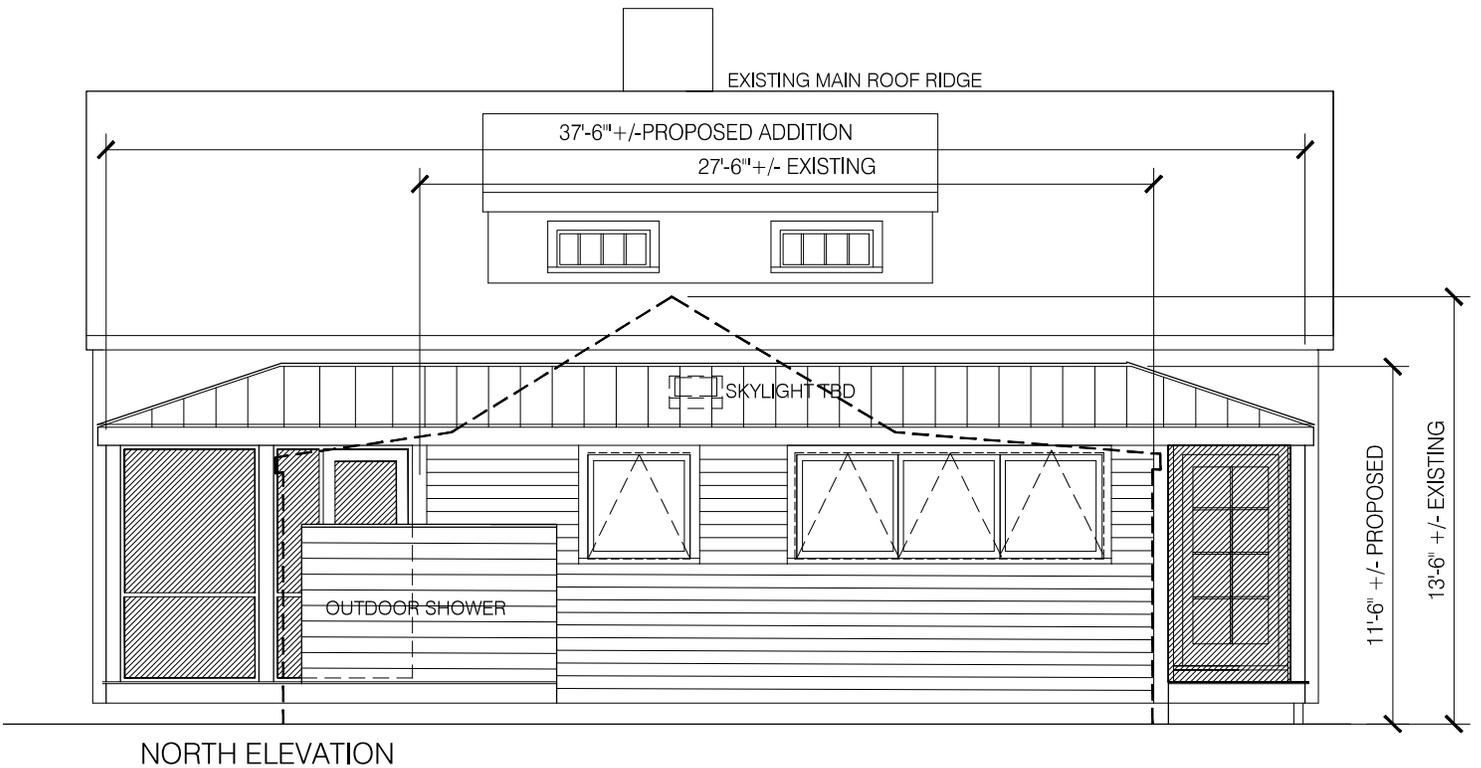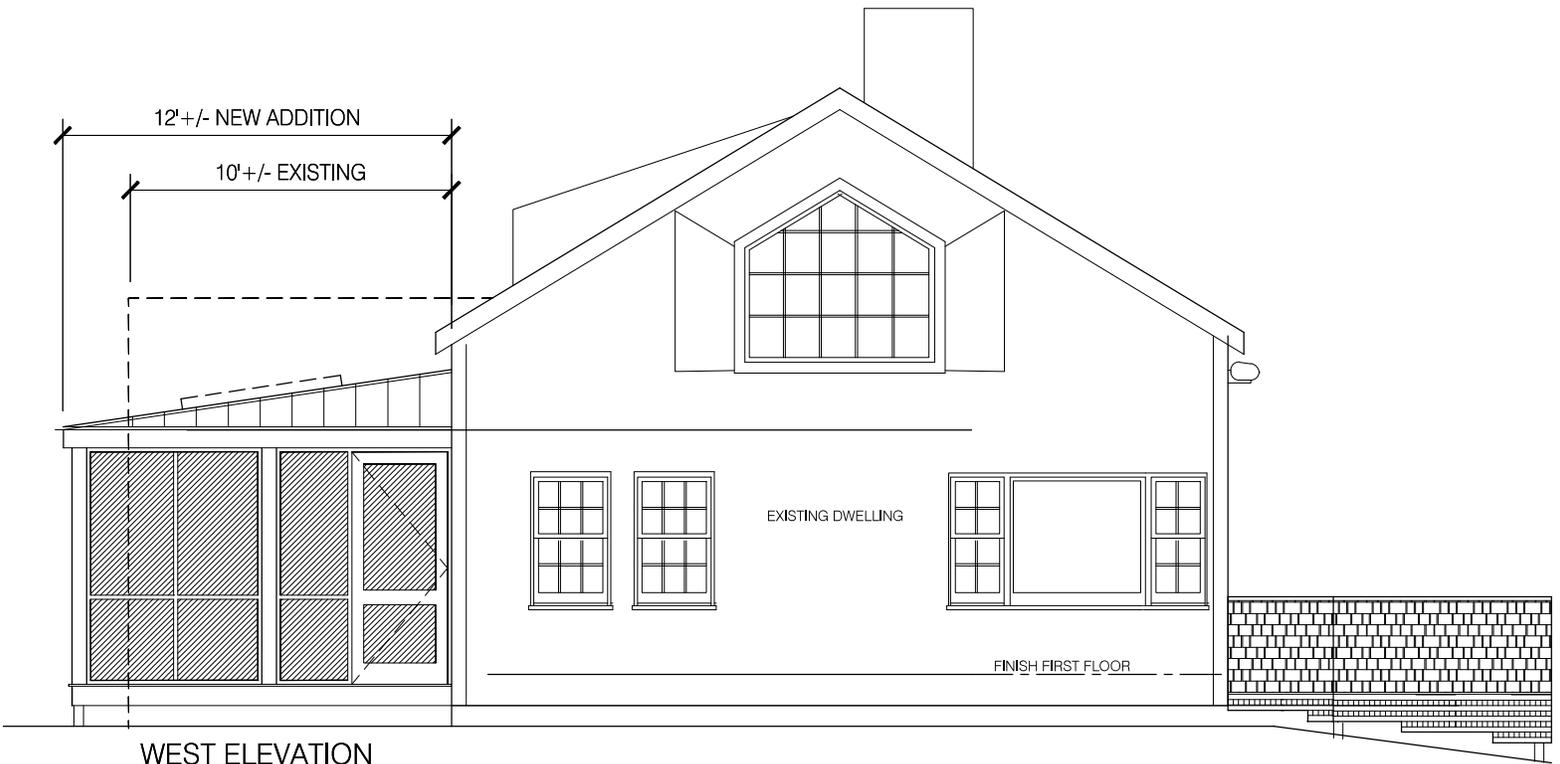

33 LAKE ROAD - PROPOSED ADDITION

APRIL 25, 2023 (REV. 7-18-23)