



- PLANTING LEGEND**
- NATIVE PLANTINGS: DECIDUOUS SHRUBS 3 GAL. @ 4' OC  
 MYRICA PENNSYLVANICA (BAYBERRY), CLETHRA ALNIFOLIA (SWEET PEPPERBUSH), VIBURNUM DENTATUM (ARROWWOOD VIBURNUM)  
 NATIVE GROUNDCOVER AND GRASSES: 1 GAL. 4' O.C.  
 VACCINIUM ANGUSTIFOLIUM (LOW BUSH BLUEBERRY),  
 ARCTOSTAPHYLOS UVA-URSI (BEARBERRY), COMPANIA PEREGRINA (SWEET FERN), PANICUM VIRGATUM (SWITCHGRASS)
  - GARDEN AREAS  
 ORNAMENTAL SHRUBS (3-4' 88B, 4' OC)  
 HYDRANGEA MACROPHYLLA, HYDRANGEA PANICULATA, GLETHRA ALNIFOLIA, BUDELEIA DAVIDII, VITEX AGNUS CASTUS, CARYOPTERIS, LEX GLABRA  
 PERENNIALS & GROUNDCOVER (1 GAL. 2' OC)  
 BAPTISIA, HEMEROCALLIS, GERANIUM, ECHINACEA PURPUREA, LAVANDULA, PEROVSKIA ATRIPLICIFOLIA, STACHYS BYZANTINA, NEPETA RACEMOSA, ALCHEMILLA MOLLIS, SEDUM 'AUTUMN JOY', PENNSETUM ALOPECUROIDES 'HAMILY'
  - LAWN: FESCUE BLEND SOD
  - MEADOW  
 SCHYZACHIRIUM SCOPARIUM (LITTLE BLUESTEM), 20 LB/ACRE  
 FESTUCA OVINA (SHEEP FESCUE), 5 LB/1,000 SF
  - LIMIT OF WORK (SILT FENCE AND STAKED HAY BALES)

- PLANTING NOTES**
1. LANDSCAPE CONTRACTOR SHALL VISIT SITE PRIOR TO SUBMITTING BID TO BECOME COMPLETELY FAMILIAR WITH SITE CONDITIONS.
  2. NO PLANTING WILL BE INSTALLED UNTIL ALL GRADING AND CONSTRUCTION HAS BEEN COMPLETED IN THE IMMEDIATE AREA.
  3. CONTRACTOR TO VERIFY ALL UTILITIES ON PROPERTY AND TO PROTECT ALL UTILITIES DURING EXCAVATION.
  4. IF THERE IS A DISCREPANCY BETWEEN THE NUMBER OF PLANTS SHOWN ON THE PLAN AND THE NUMBER OF PLANTS SHOWN IN THE PLANT LIST, THE NUMBER OF PLANTS SHOWN ON THE LIST WILL TAKE PRECEDENCE.
  5. ALL CONTAINER MATERIAL TO BE GROWN IN CONTAINER A MINIMUM OF SIX MONTHS.
  6. ALL MATERIAL SHALL COMPLY WITH THE LATEST EDITION OF THE AMERICAN STANDARD FOR NURSERY STOCK, ACCORDING TO THE AMERICAN ASSOCIATION OF NURSERYMEN.
  7. ALL NEW PLANTING SHALL BE IRRIGATED.
  8. CONTRACTOR SHALL REPAIR ALL DAMAGE TO PROPERTY FROM PLANTING OPERATIONS AT NO COST TO THE OWNER.
  9. CONTRACTOR SHALL GUARANTEE NEW PLANT MATERIAL THROUGH ONE CALENDAR YEAR FROM TIME OF PROVISIONAL ACCEPTANCE.
  10. ALL PROPOSED PLANTS SHALL BE LOCATED CAREFULLY AS SHOWN ON THE PLANS AND THE PLACEMENT SHALL BE APPROVED BY THE LANDSCAPE ARCHITECT BEFORE THE INSTALLATION.
  11. ALL DISTURBED AREAS NOT TO BE PAVED OR PLANTED SHALL BE LOAMED AND SEEDED AS SHOWN. SEE SPECIFICATIONS FOR SOIL PREPARATION AND SEED MIX.
  12. TWO INCH (2") DEEP, FINELY SHREDDED BARK MULCH WILL BE INSTALLED AROUND ALL TREES AND SHRUBS THAT ARE ISOLATED FROM GROUNDCOVER AREAS AND GENERAL SHRUB MASSES.
  13. ALL PLANT MATERIAL SHALL BE INSPECTED BY THE LANDSCAPE ARCHITECT ON SITE PRIOR TO INSTALLATION. THE LANDSCAPE ARCHITECT WILL TAG ALL TREES AT THE NURSERY AND INSPECT THEM AFTER DELIVERY TO THE SITE. SEE SPECIFICATIONS FOR TAGGING, INSPECTION, AND ACCEPTANCE OF PLANT MATERIAL.
  14. LANDSCAPE ARCHITECT SHALL CONFIRM PLANT LIST AND APPROVE SUBSTITUTIONS OF PLANT VARIETIES PRIOR TO ORDERING OF MATERIAL.
  15. SOIL MIX: 1/3 PEAT MOSS, 1/3 SCREENED LOAM, 1/3 DEHYDRATED MANURE.

Section A-A  
Scale 1" = 20'

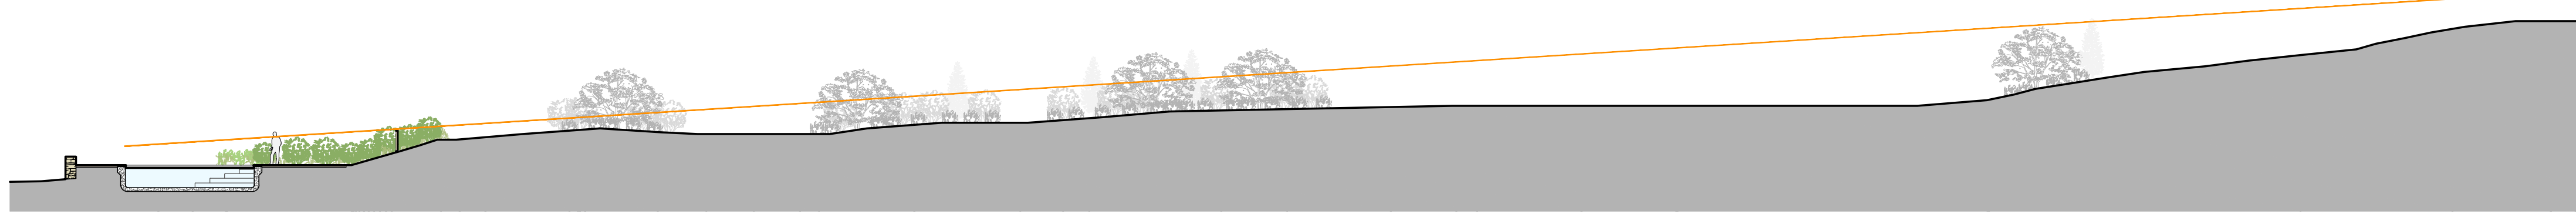

Section B-B  
Scale 1" = 20'

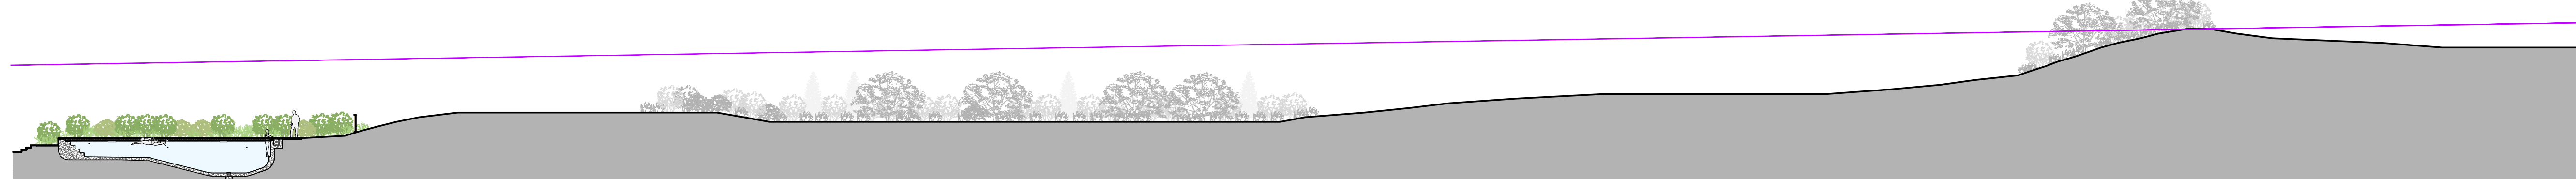

HORIUCHI SOLIEN INC.  
P.O. BOX 914  
200 MAIN STREET  
FALMOUTH MA  
02541  
508 540-5320  
FAX 508 540-8651  
info@horiuchisolien.com

**HORIUCHI SOLIEN**  
LANDSCAPE ARCHITECTS

**ARCHITECT**  
HUTKER ARCHITECTS  
79 BEACH ROAD  
PO BOX 2347  
VINEYARD HAVEN, MA  
508-693-3344

**CIVIL ENGINEER**  
VINEYARD LAND SURVEYING & ENGINEERING  
12 COURNOYER ROAD  
PO BOX 421  
WEST TISBURY, MA  
508-693-3774

**CARLISLE RESIDENCE**  
AUSTIN PASTURE  
CHILMARK, MA

PROJECT NUMBER: 2301  
DRAWN BY: JC  
CHECKED BY: KMH  
SCALE: 1"=20'-0"  
DATE: 05.18.24  
ZBA: 05.20.24

LANDSCAPE PLAN

