
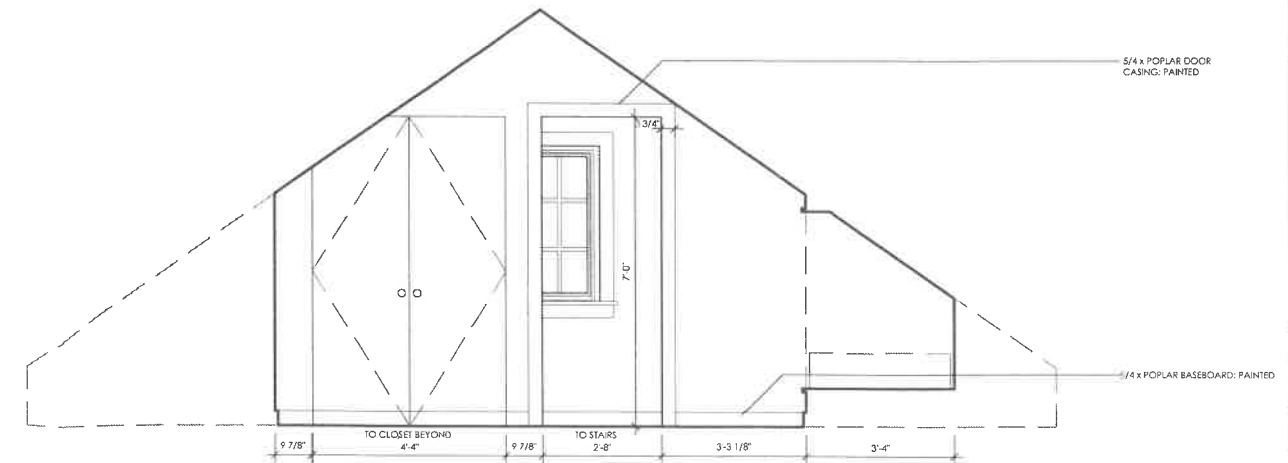
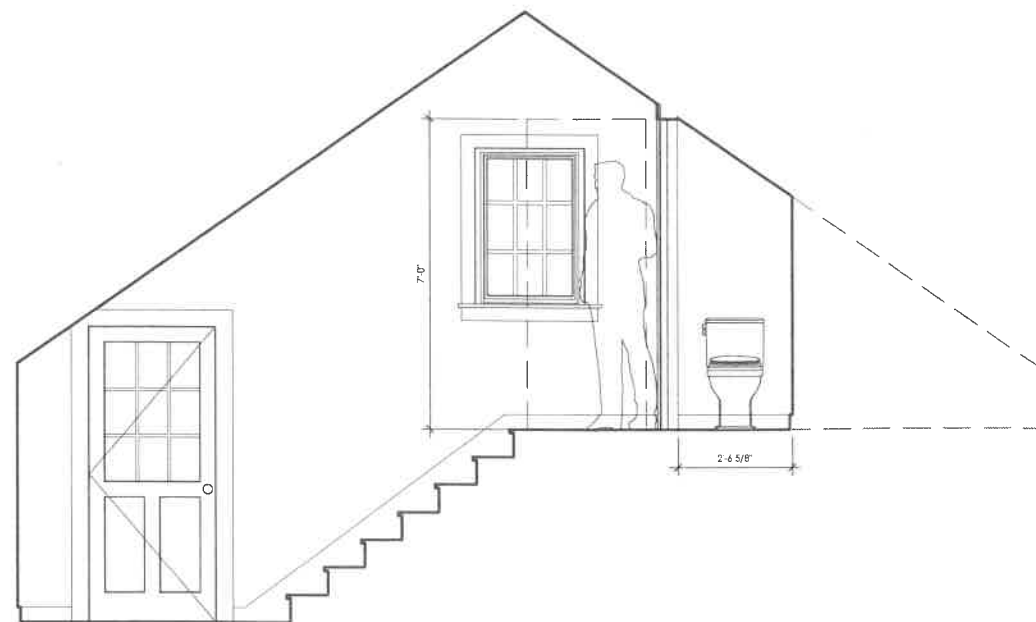
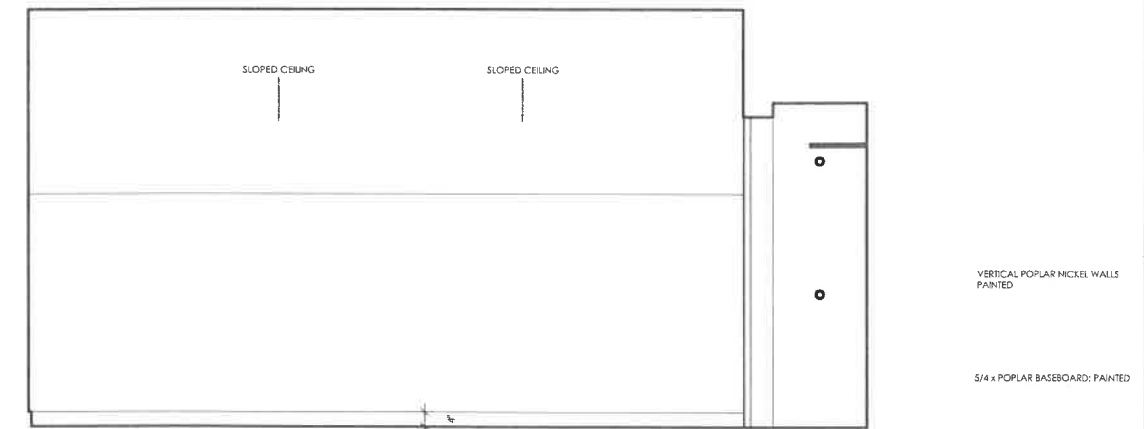
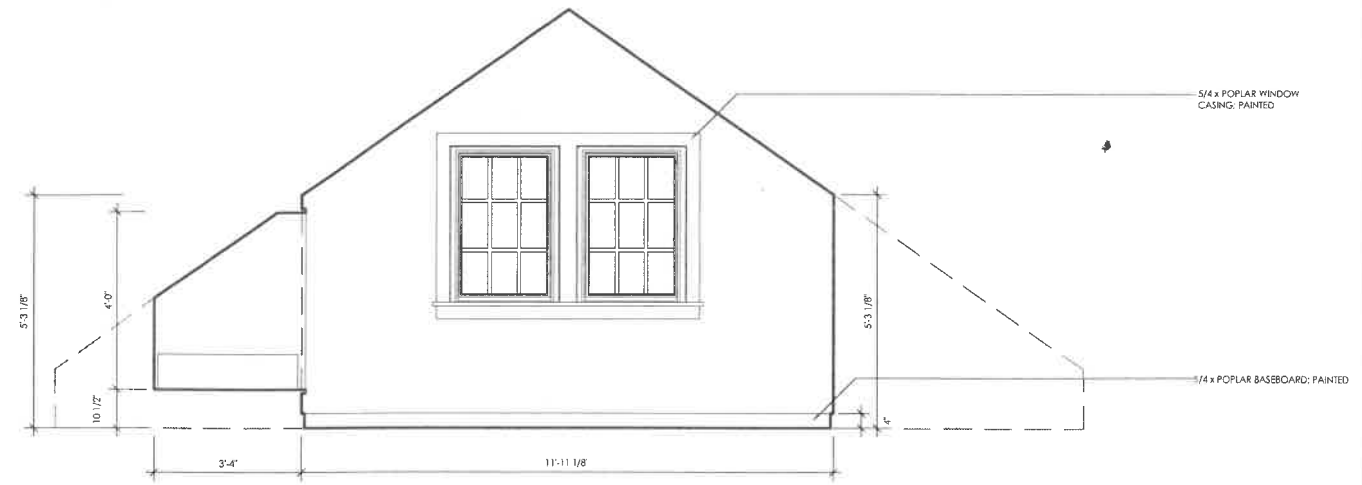
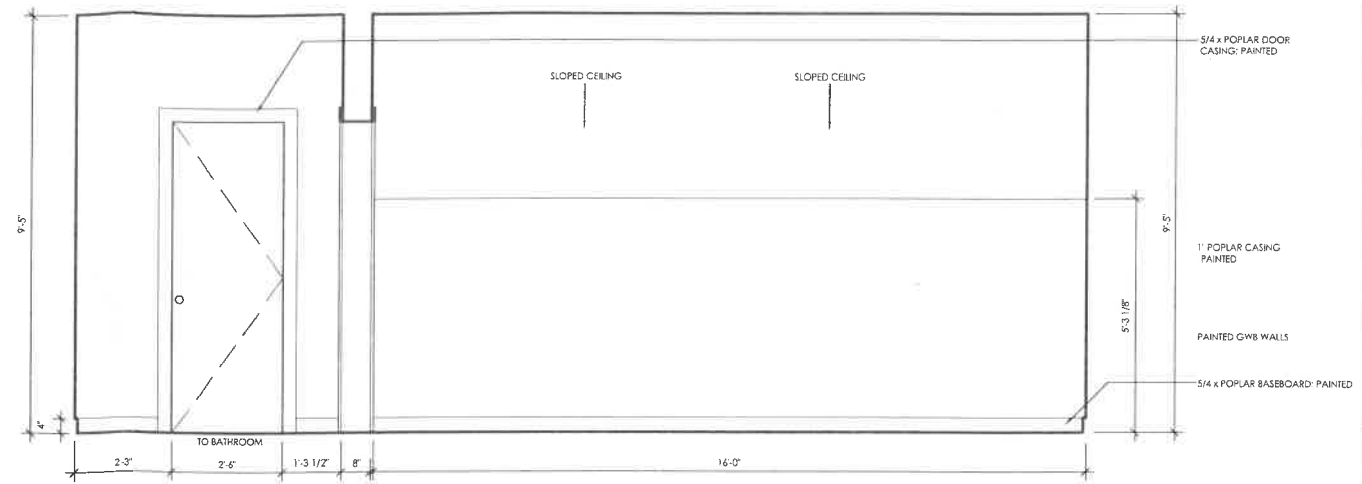


STUDY PLAN  
SCALE: 1/2" = 1'-0"

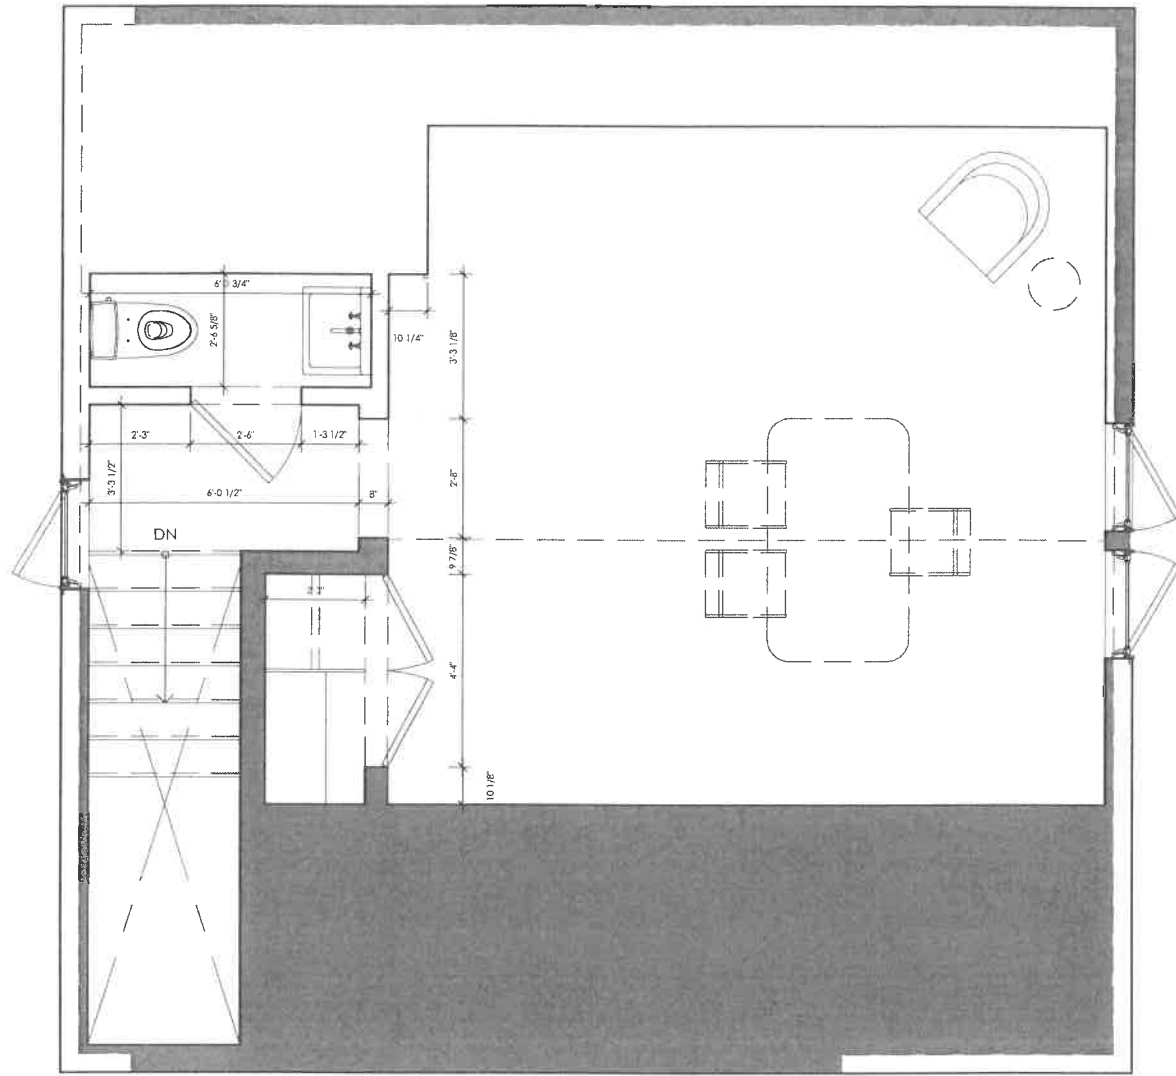

**A L**  
**ASHELEANDRO**  
611 Broadway, 722 | New York, NY 10012  
www.asheleandro.com 212 242 3642

CONSULTANTS

**ASHE RESIDENCE**  
29 WELLES WAY  
CHILMARK, MA 02535

REVISIONS

DATE: \_\_\_\_\_ NOTES: \_\_\_\_\_

DRAWING TITLE  
**GARAGE STUDY**

DATE: 09/23/27 DWG No: **G-107**

SCALE: 1/2" = 1' - 0"