

SHEET TITLE Deck Plans

. . .

PROJECT

PROJECT DESCRIPTION:

PROJ

PROVIDED BY:

DESIGNER

Bruno Oliveira

DRAWINGS PRC

DATE:


05/01/2023

SCALE:

1/8"=1'

SHEET:

S-1

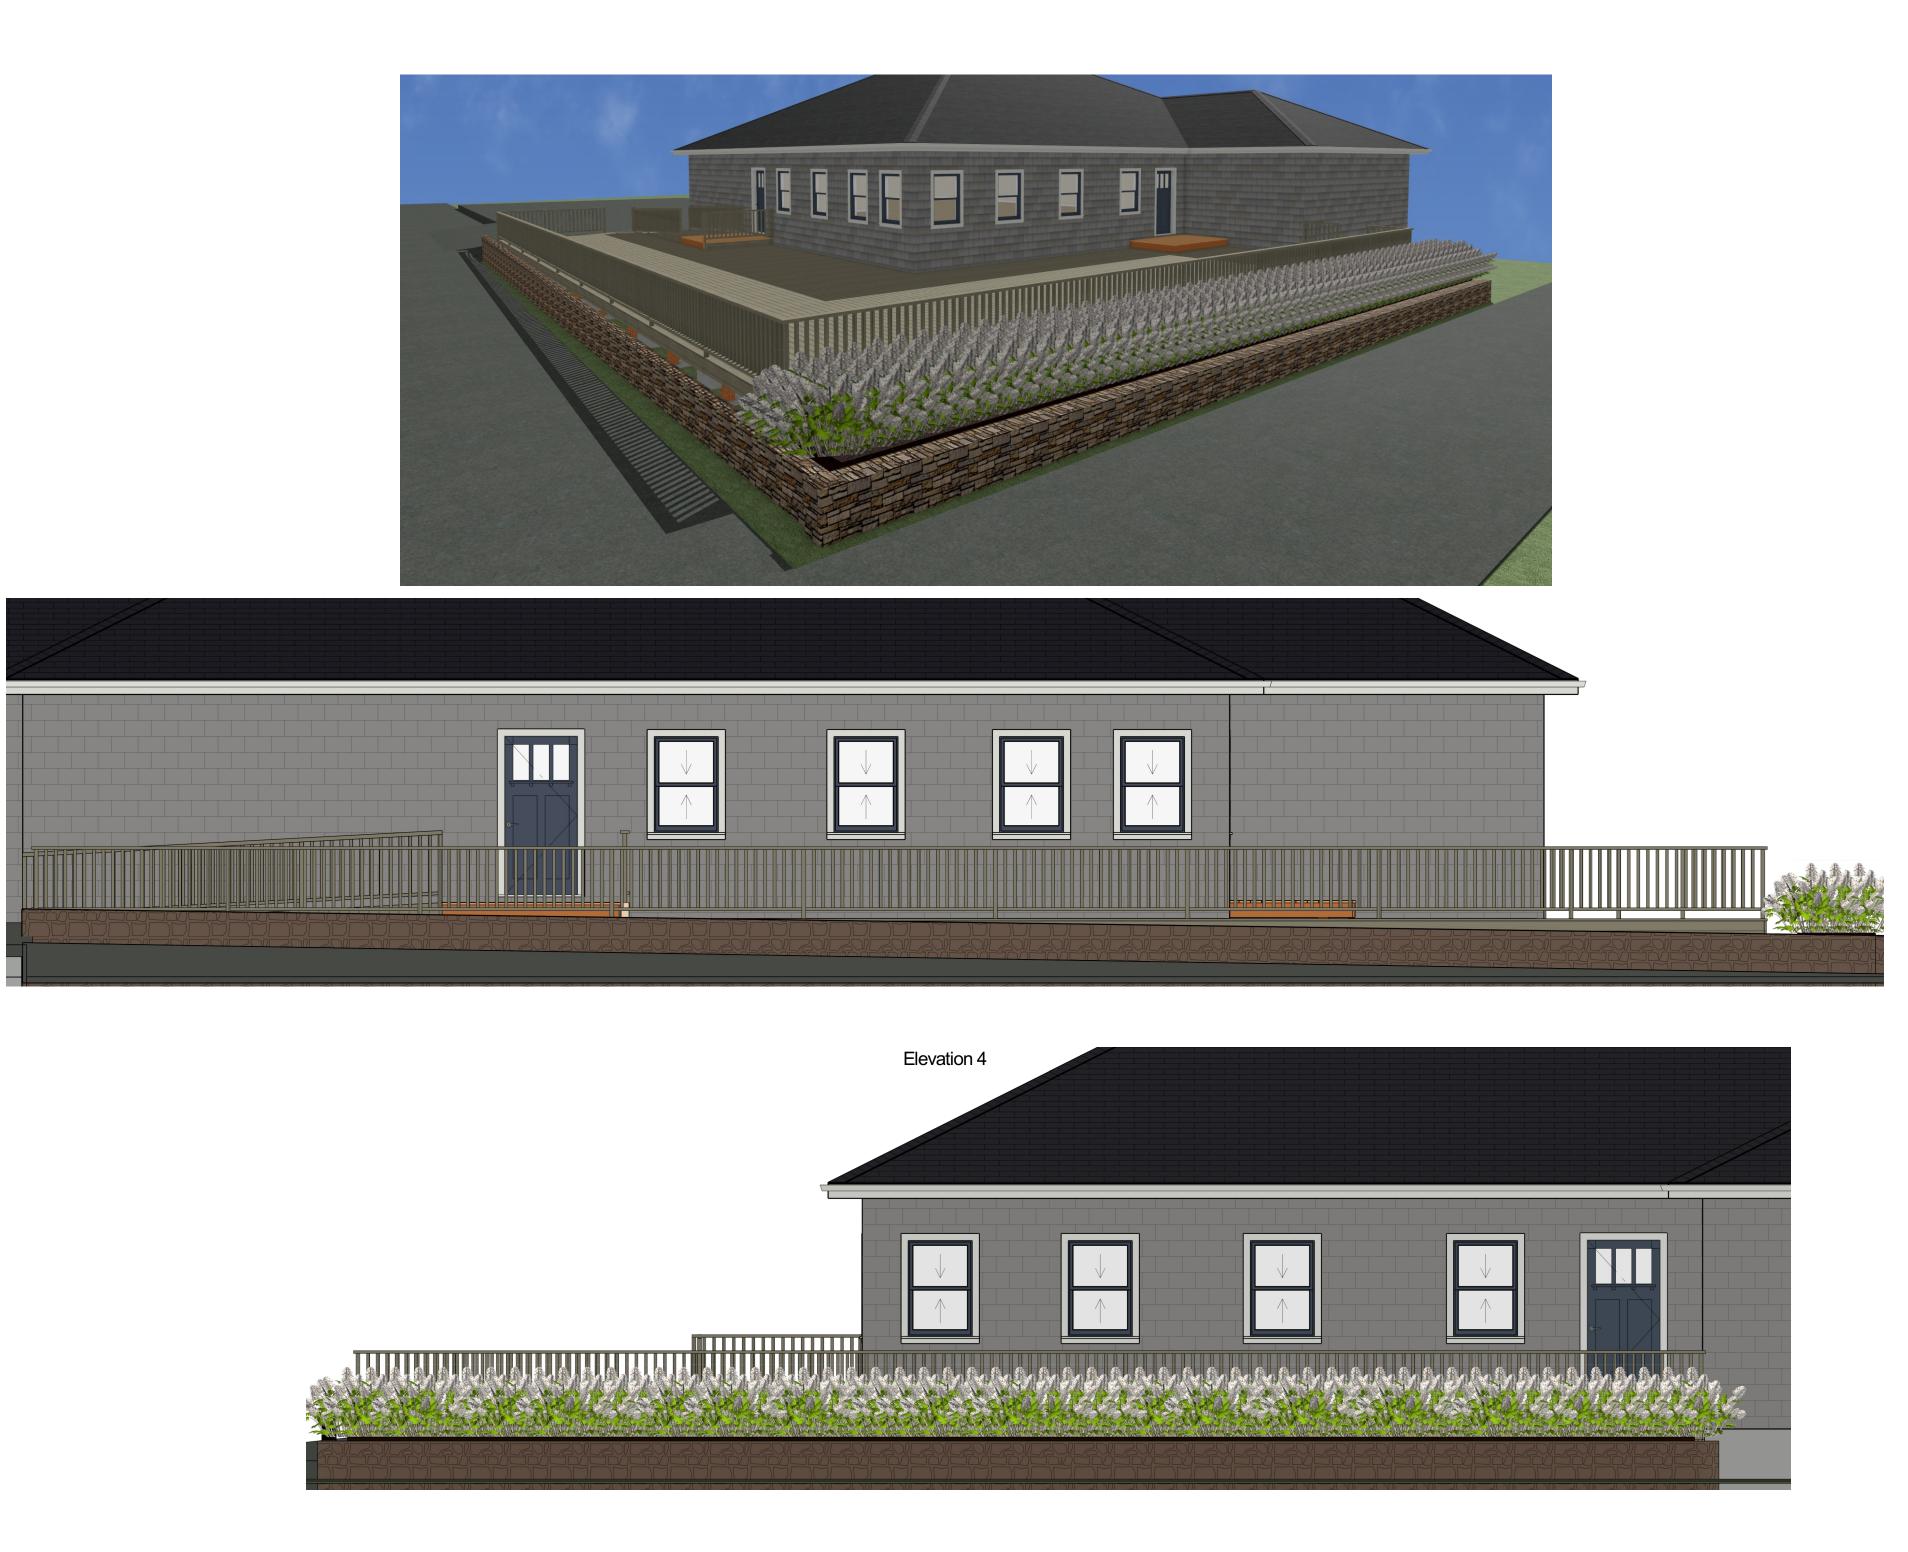

NO. DESCRIPTION BY DATE

SHEET TITLE Elevations

Sueer

PROJECT
Home Port Restaurant

NER

GS PROVIDED BY:

DESIGNER

DATE:

DATE:

05/01/2023

SCALE: 1/4"=1'

SHEET:

A-1