




Assr.-Pcl. 33-16
"N/F Lenom House et al"

BENCHMARK:
Top of CB
Elev. = 16.7

Existing
1500 Gallon
Septic Tank
(approximate location)
(to remain)

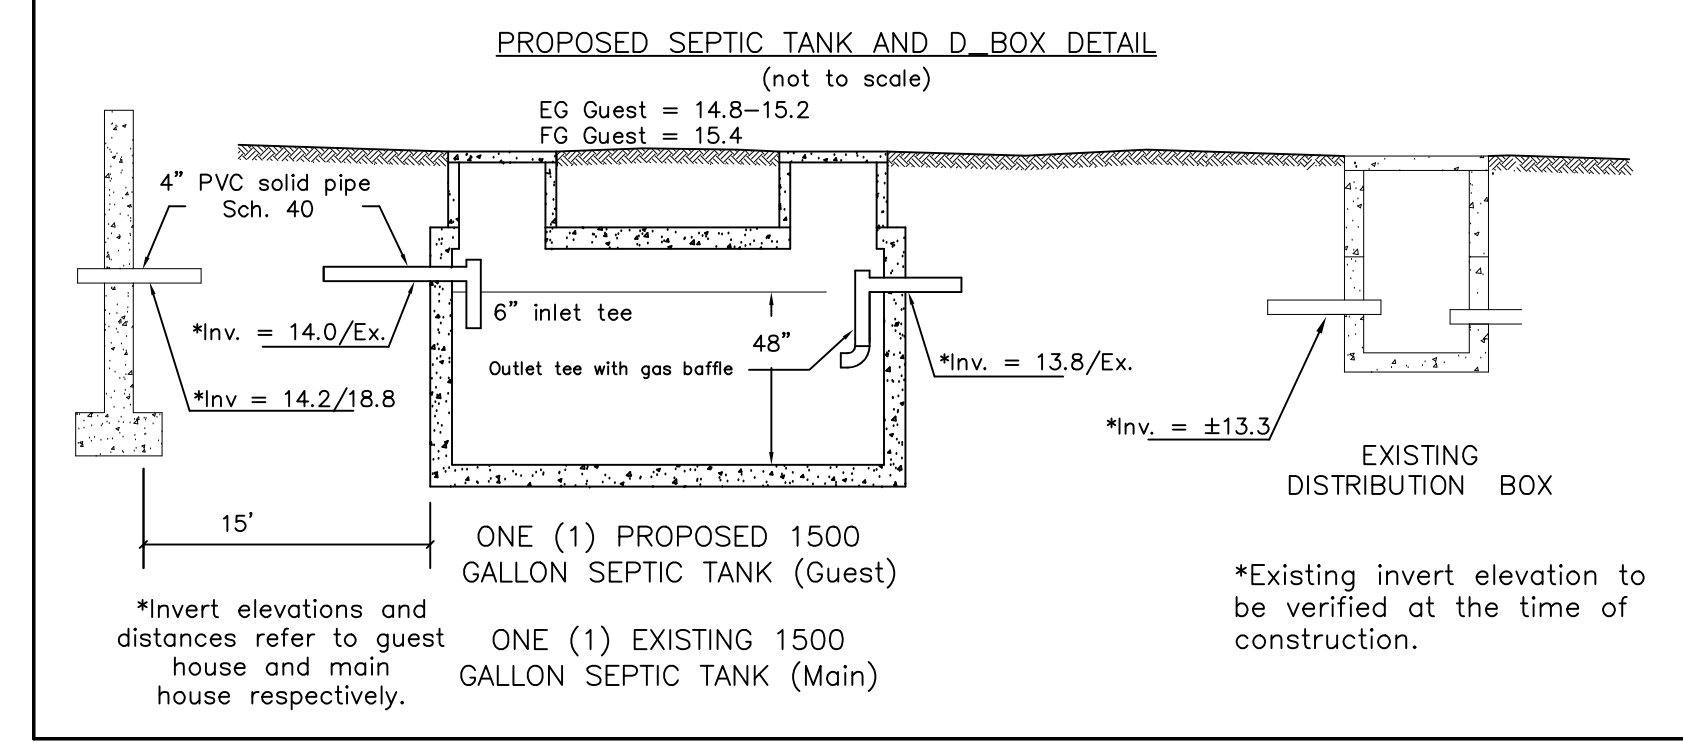

- NOTES:
1. This plan is for purpose of sewage tie-in of a proposed structure to the existing septic system on the lot.
 2. This design does not warrant the location of underground pipes, wires, utilities or other underground structures. The installer shall be responsible for locating and relocating these objects as necessary.
 3. All septic system construction shall conform to Title 5 requirements.

Edge of Clearing

State Road

Existing Driveway

Existing Distribution Box
(approximate location)

Proposed 1500 Gallon Septic Tank

Deck

Proposed Detached Bedroom

Existing Dwelling
(to be removed)

Proposed 3 br. House

100' Conservation Buffer

Existing 4 Bedroom Leaching Facility
(approximate location)
(to remain)

Assr.-Pcl. 33-18
"N/F Wheeler Auguste R.,
Elga R., Edward et al"

Proposed Waterlines

Existing Well

#140 State Rd.
Asr. Pcl. 33-17
Area: ±1.38 Acres


FEMA Flood Zone AE (EL 11)

100' Shore Zone

Edge of Marsh

Elevated Walkway

Existing 4-bedroom house to be removed and replaced with a 3-bedroom house

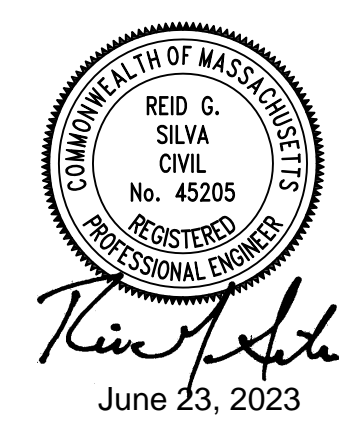

DATUM = ±U.S.G.S.

Septic Tie-In Plan
in Chilmark, Mass.
Prepared for
Gene Leibel

June 23, 2023 Scale: 1"=20'

GRAPHIC SCALE



(IN FEET)
1 inch = 20 ft.

VINEYARD LAND SURVEYING & ENGINEERING
12 Courmoyer Road
P.O. Box 421
West Tisbury, MA 02575
P 508-693-3774 F 508-629-0440
VLSE.net