


**MATTHEW CUNNINGHAM LANDSCAPE DESIGN LLC**  
 matthew-cunningham.com

**HARTLEY RESIDENCE**  
 72 COBBS HILL ROAD, CHILMARK MA


**POOL GARDEN - MASTERPLAN**  
 MAY 2021  
 SCALE: 1/16" = 1'-0"

0' 20' 40' 60' 80'




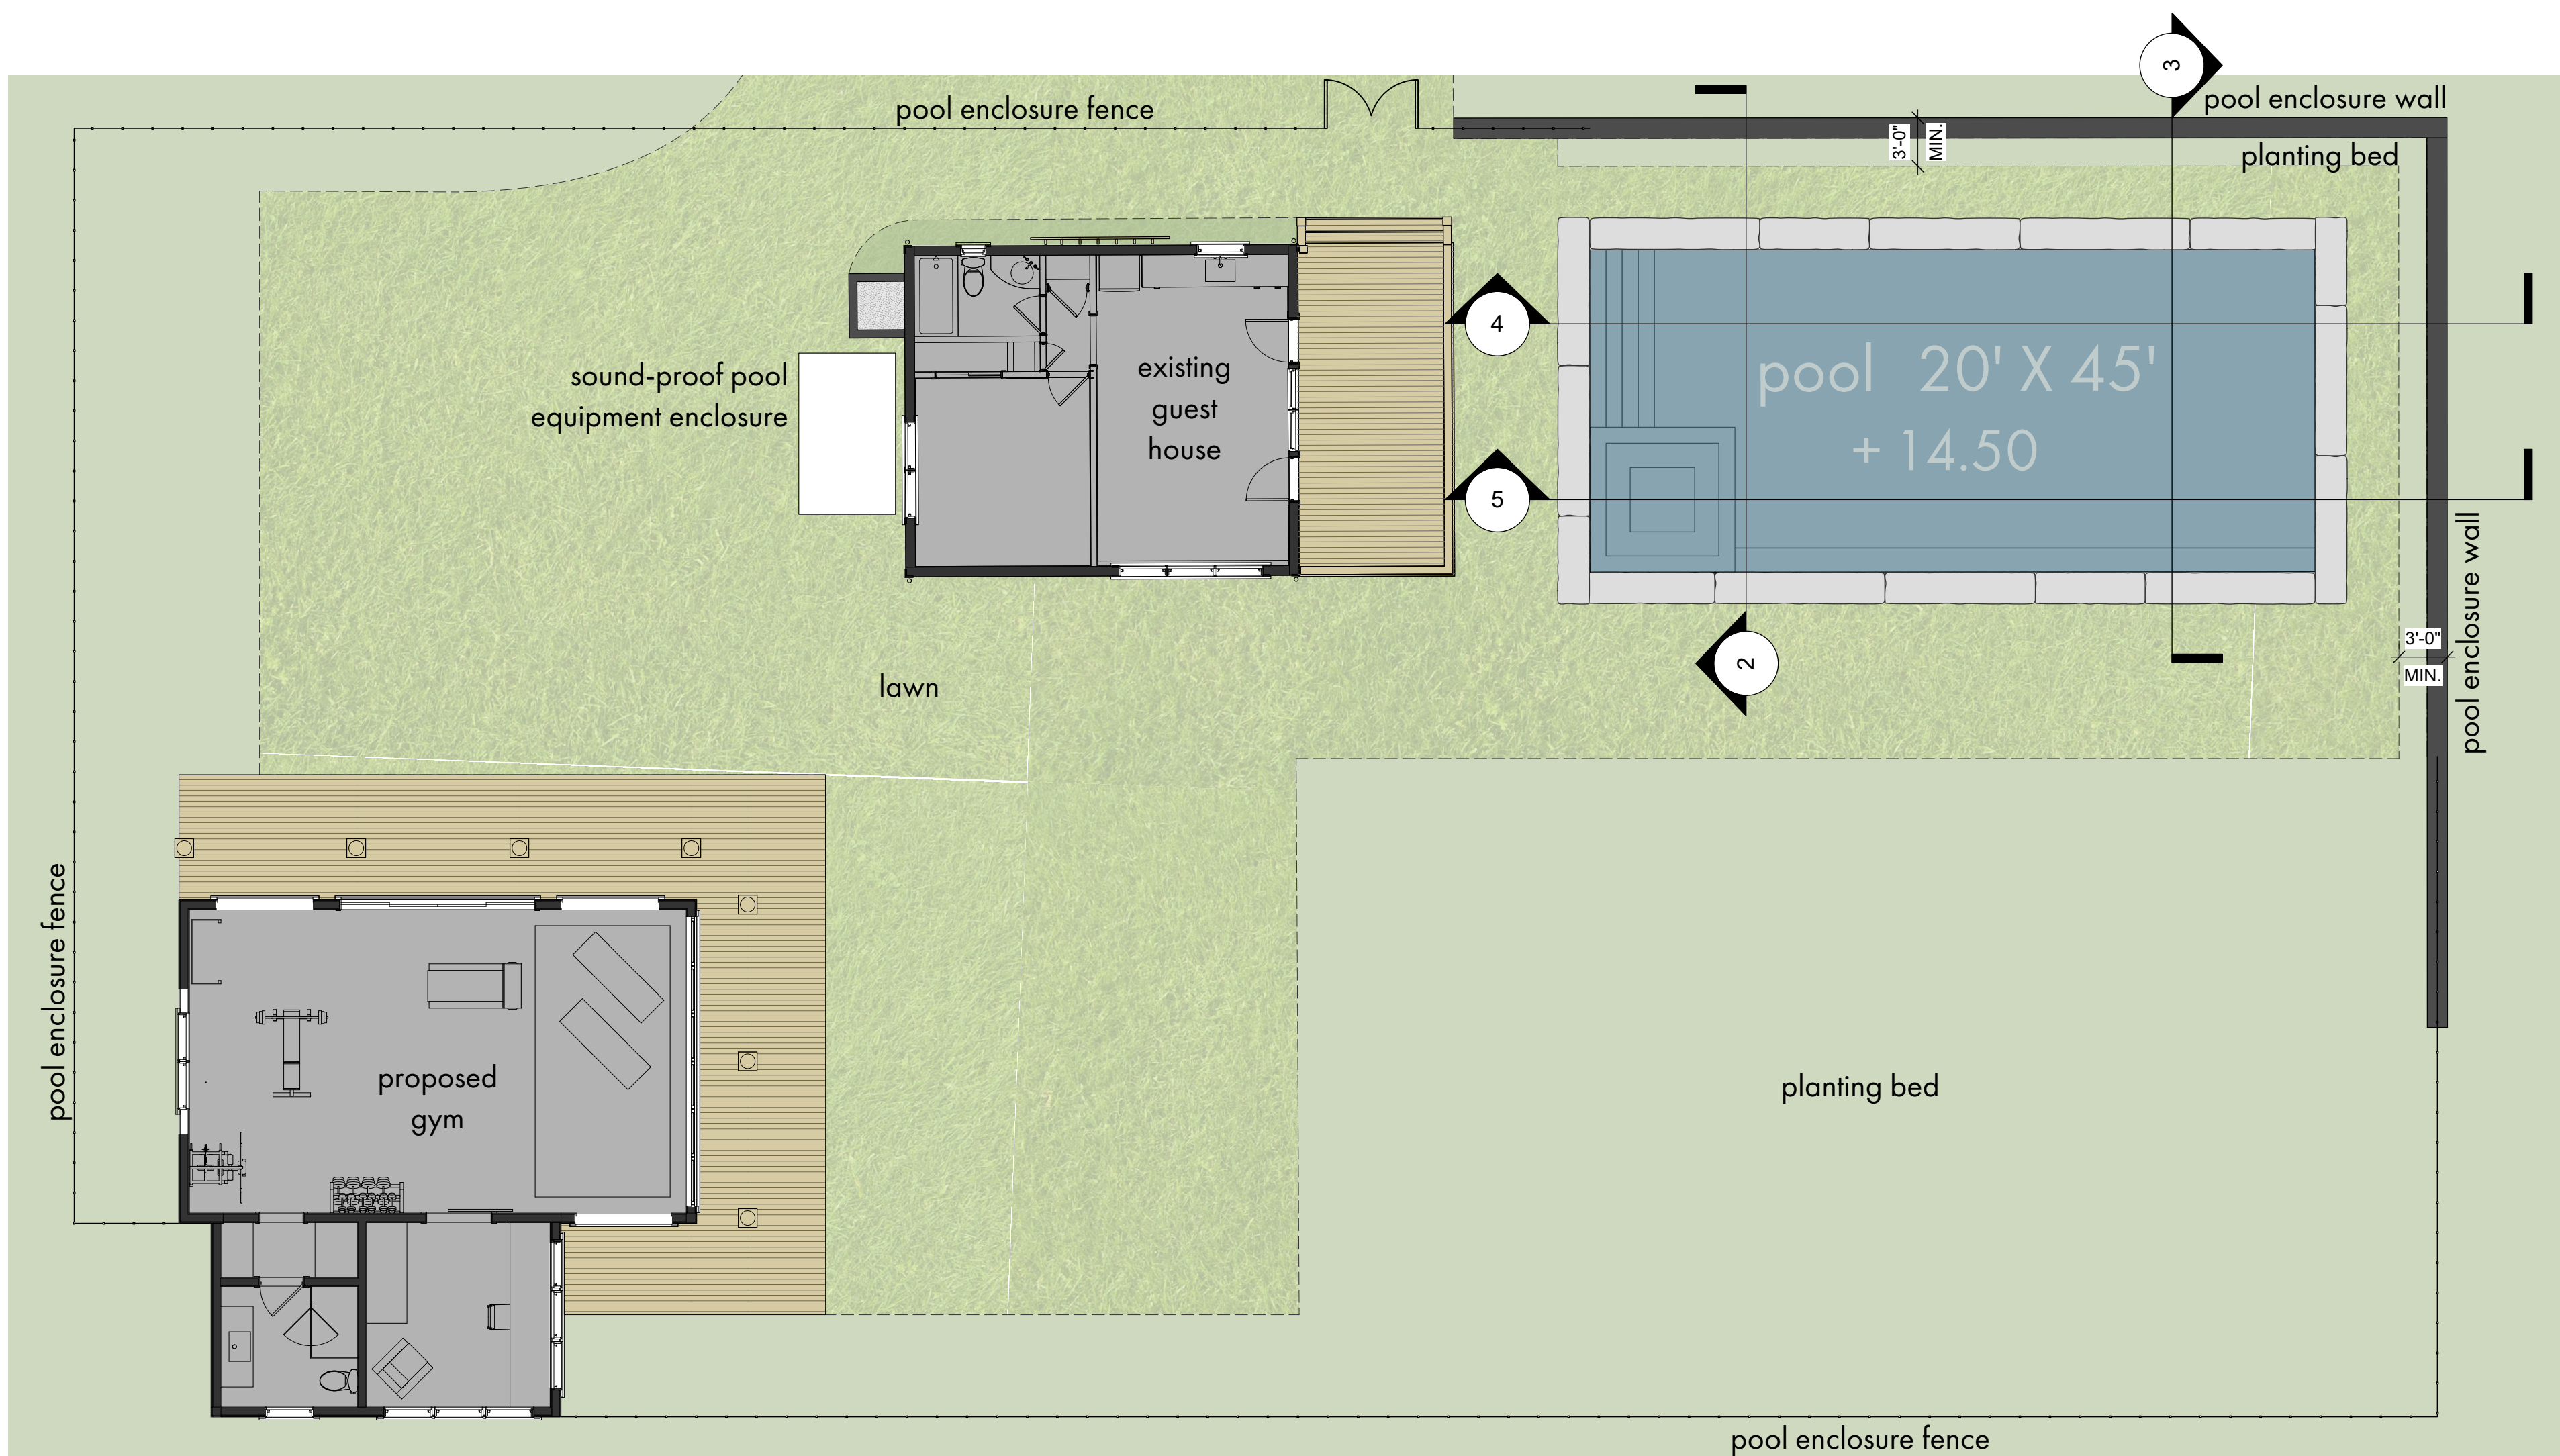


1 POOL GARDEN - ENLARGEMENT PLAN  
Scale: 1/8" = 1'-0"

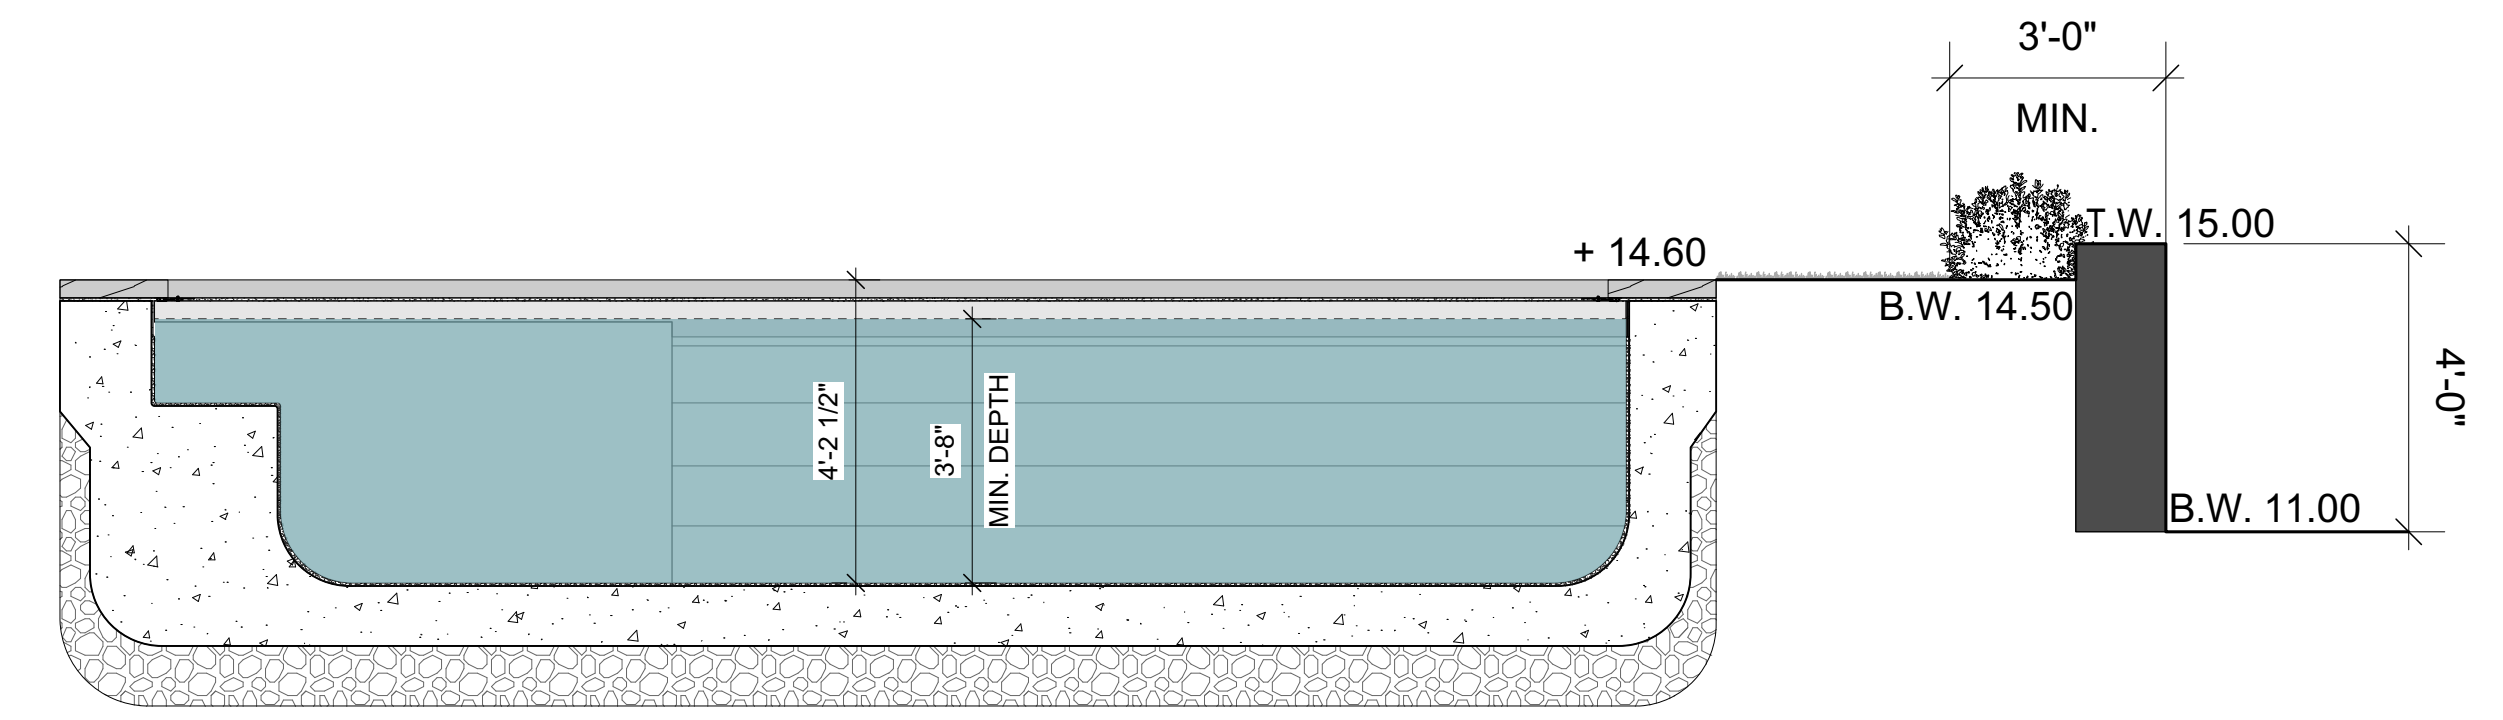


2 POOL - SHALLOW END  
Scale: 3/8" = 1'-0"

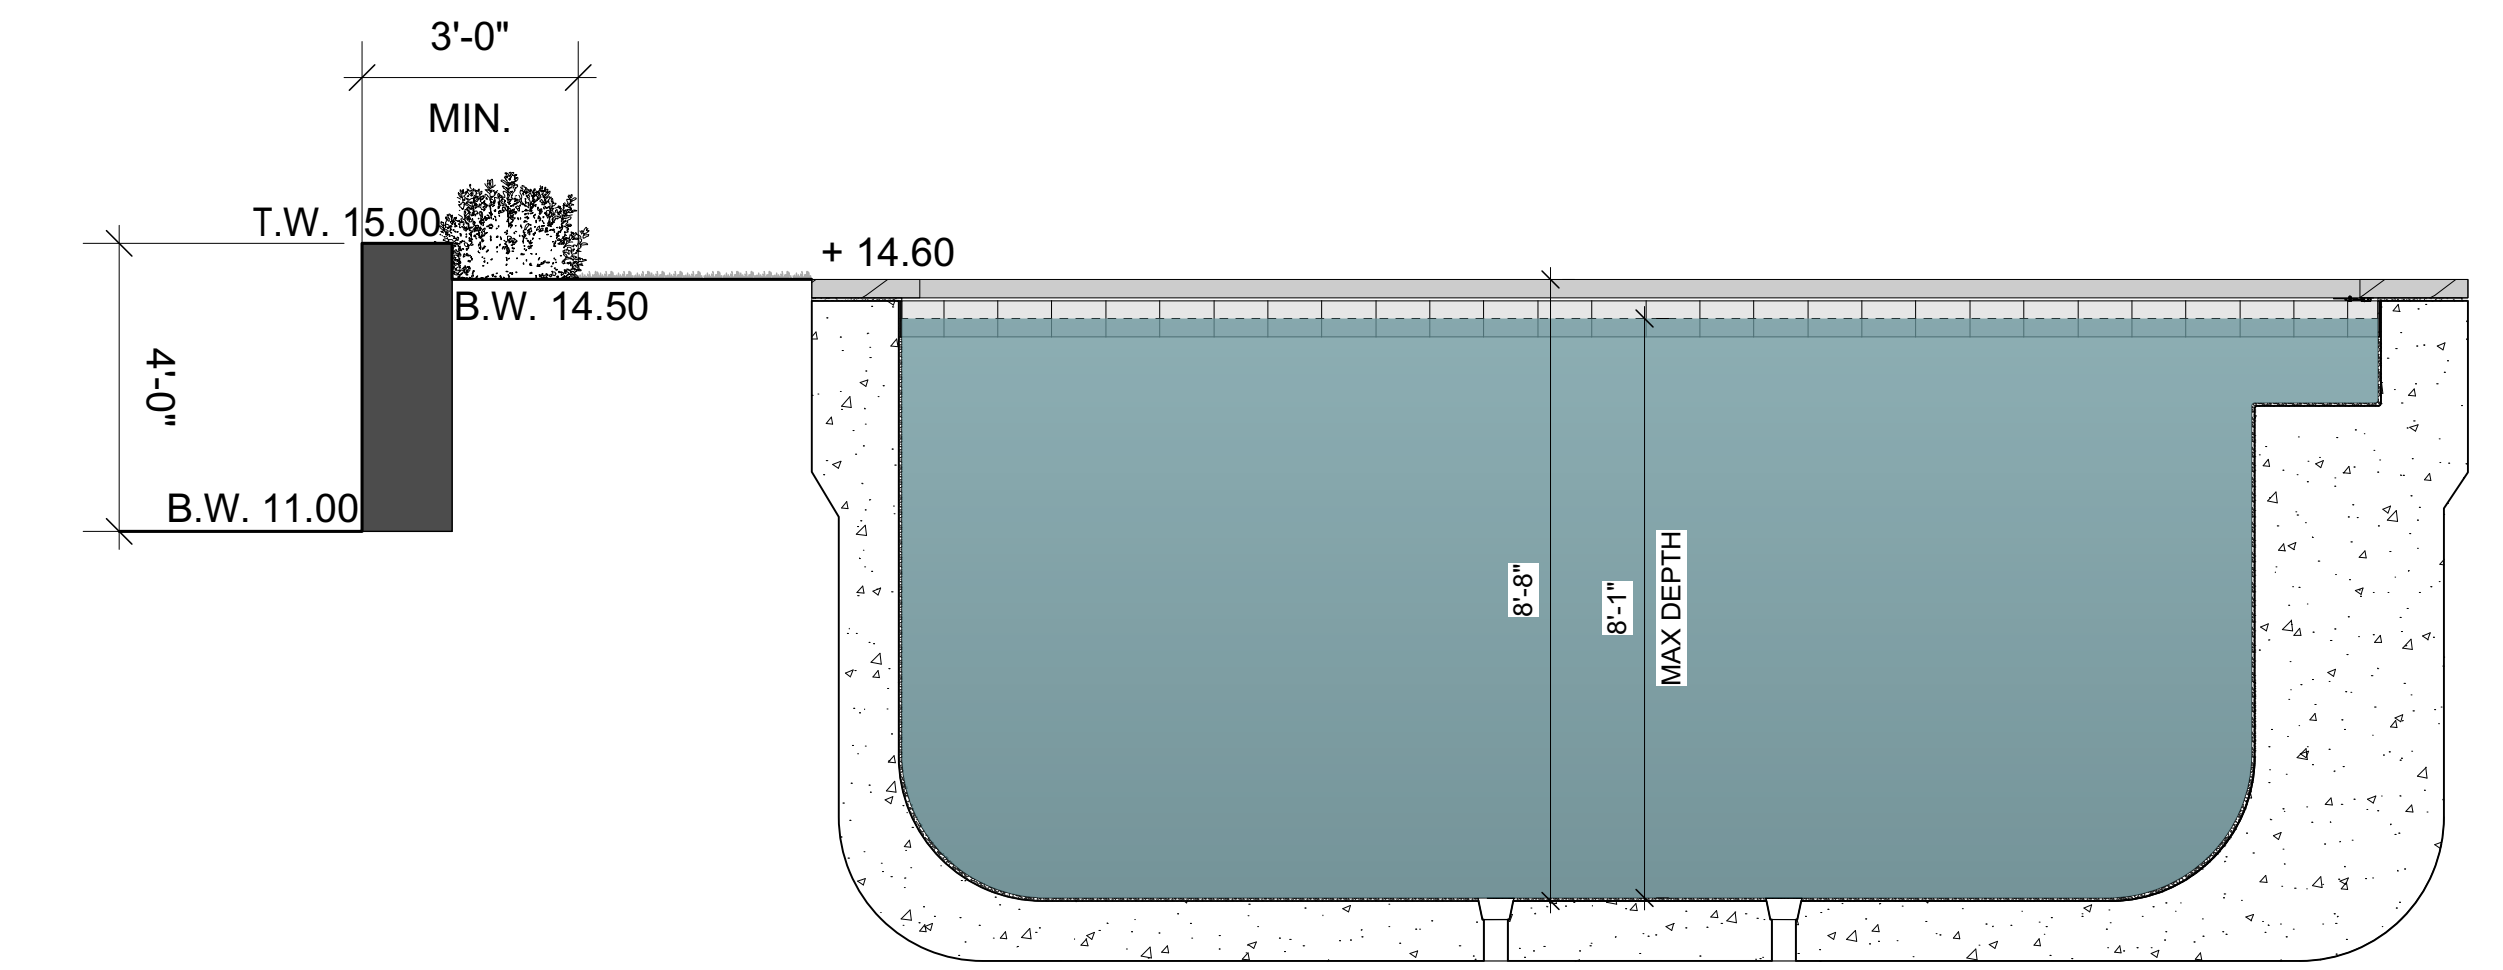

3 POOL - DEEP END  
Scale: 3/8" = 1'-0"

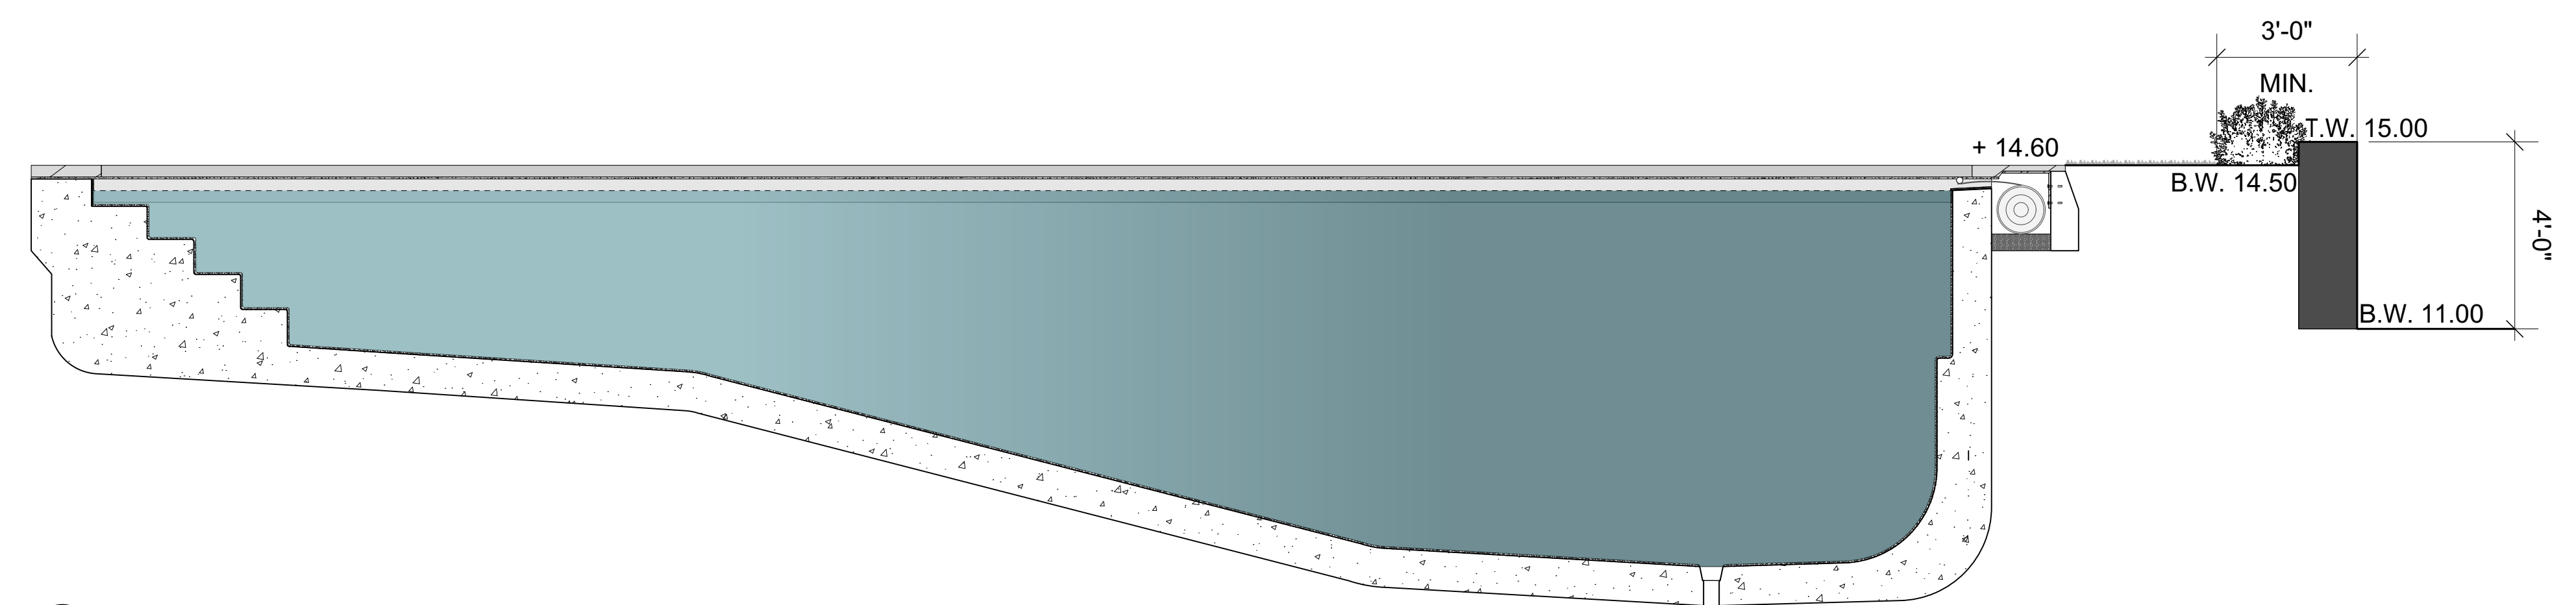


4 POOL - SECTION  
Scale: 3/8" = 1'-0"

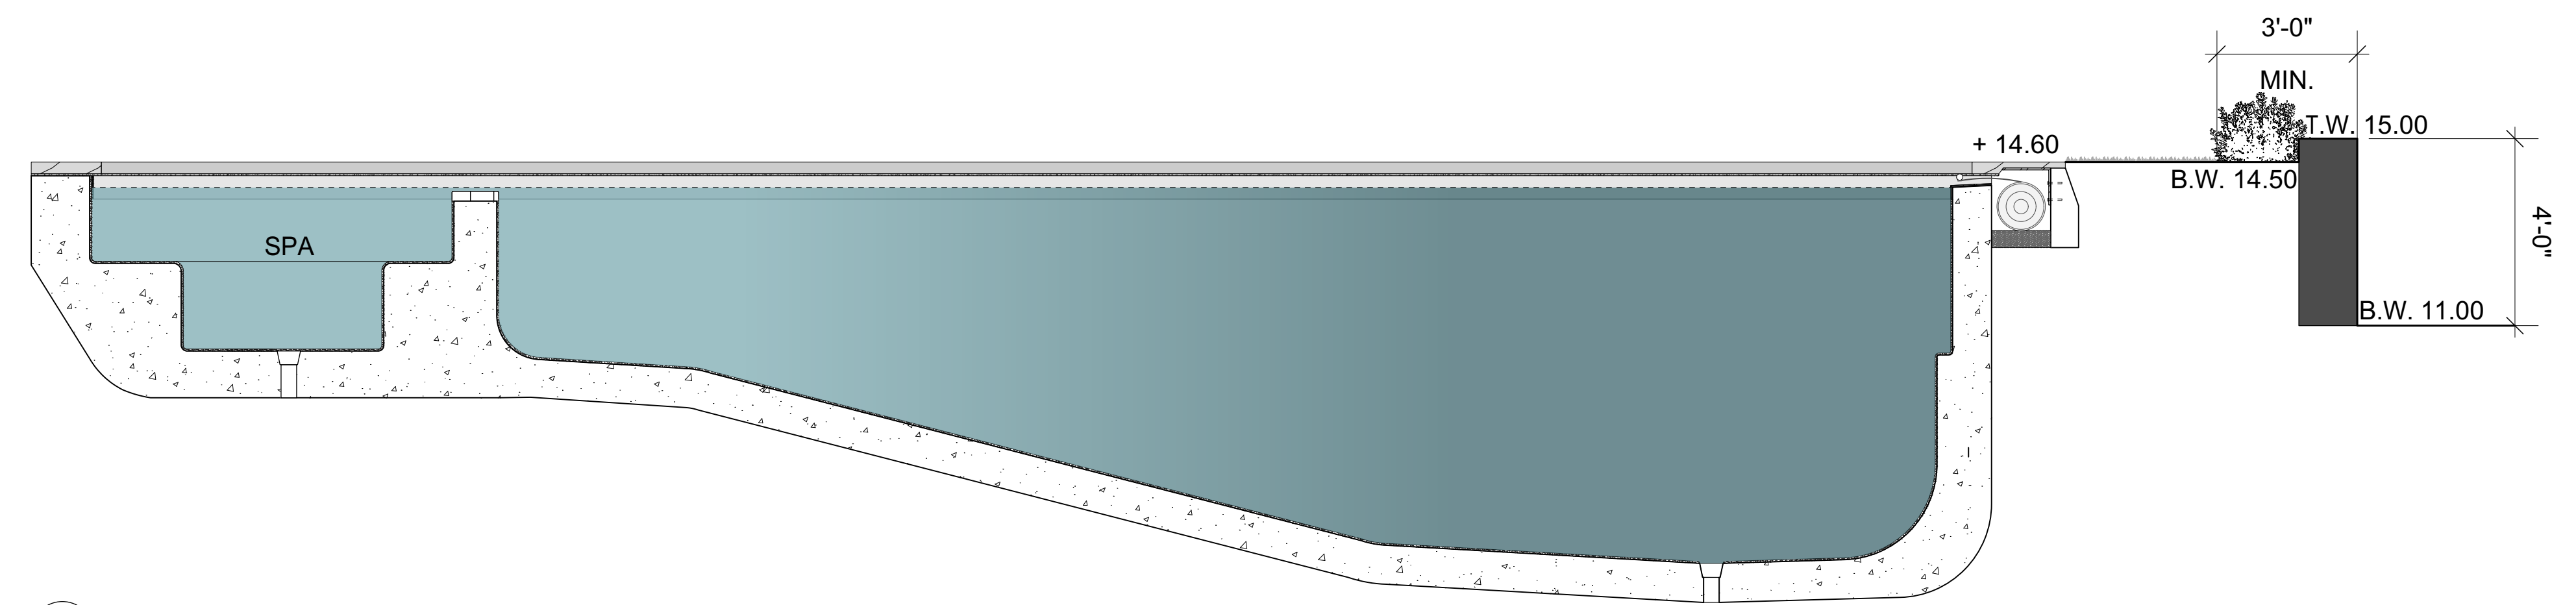


5 POOL - SECTION WITH SPA  
Scale: 3/8" = 1'-0"




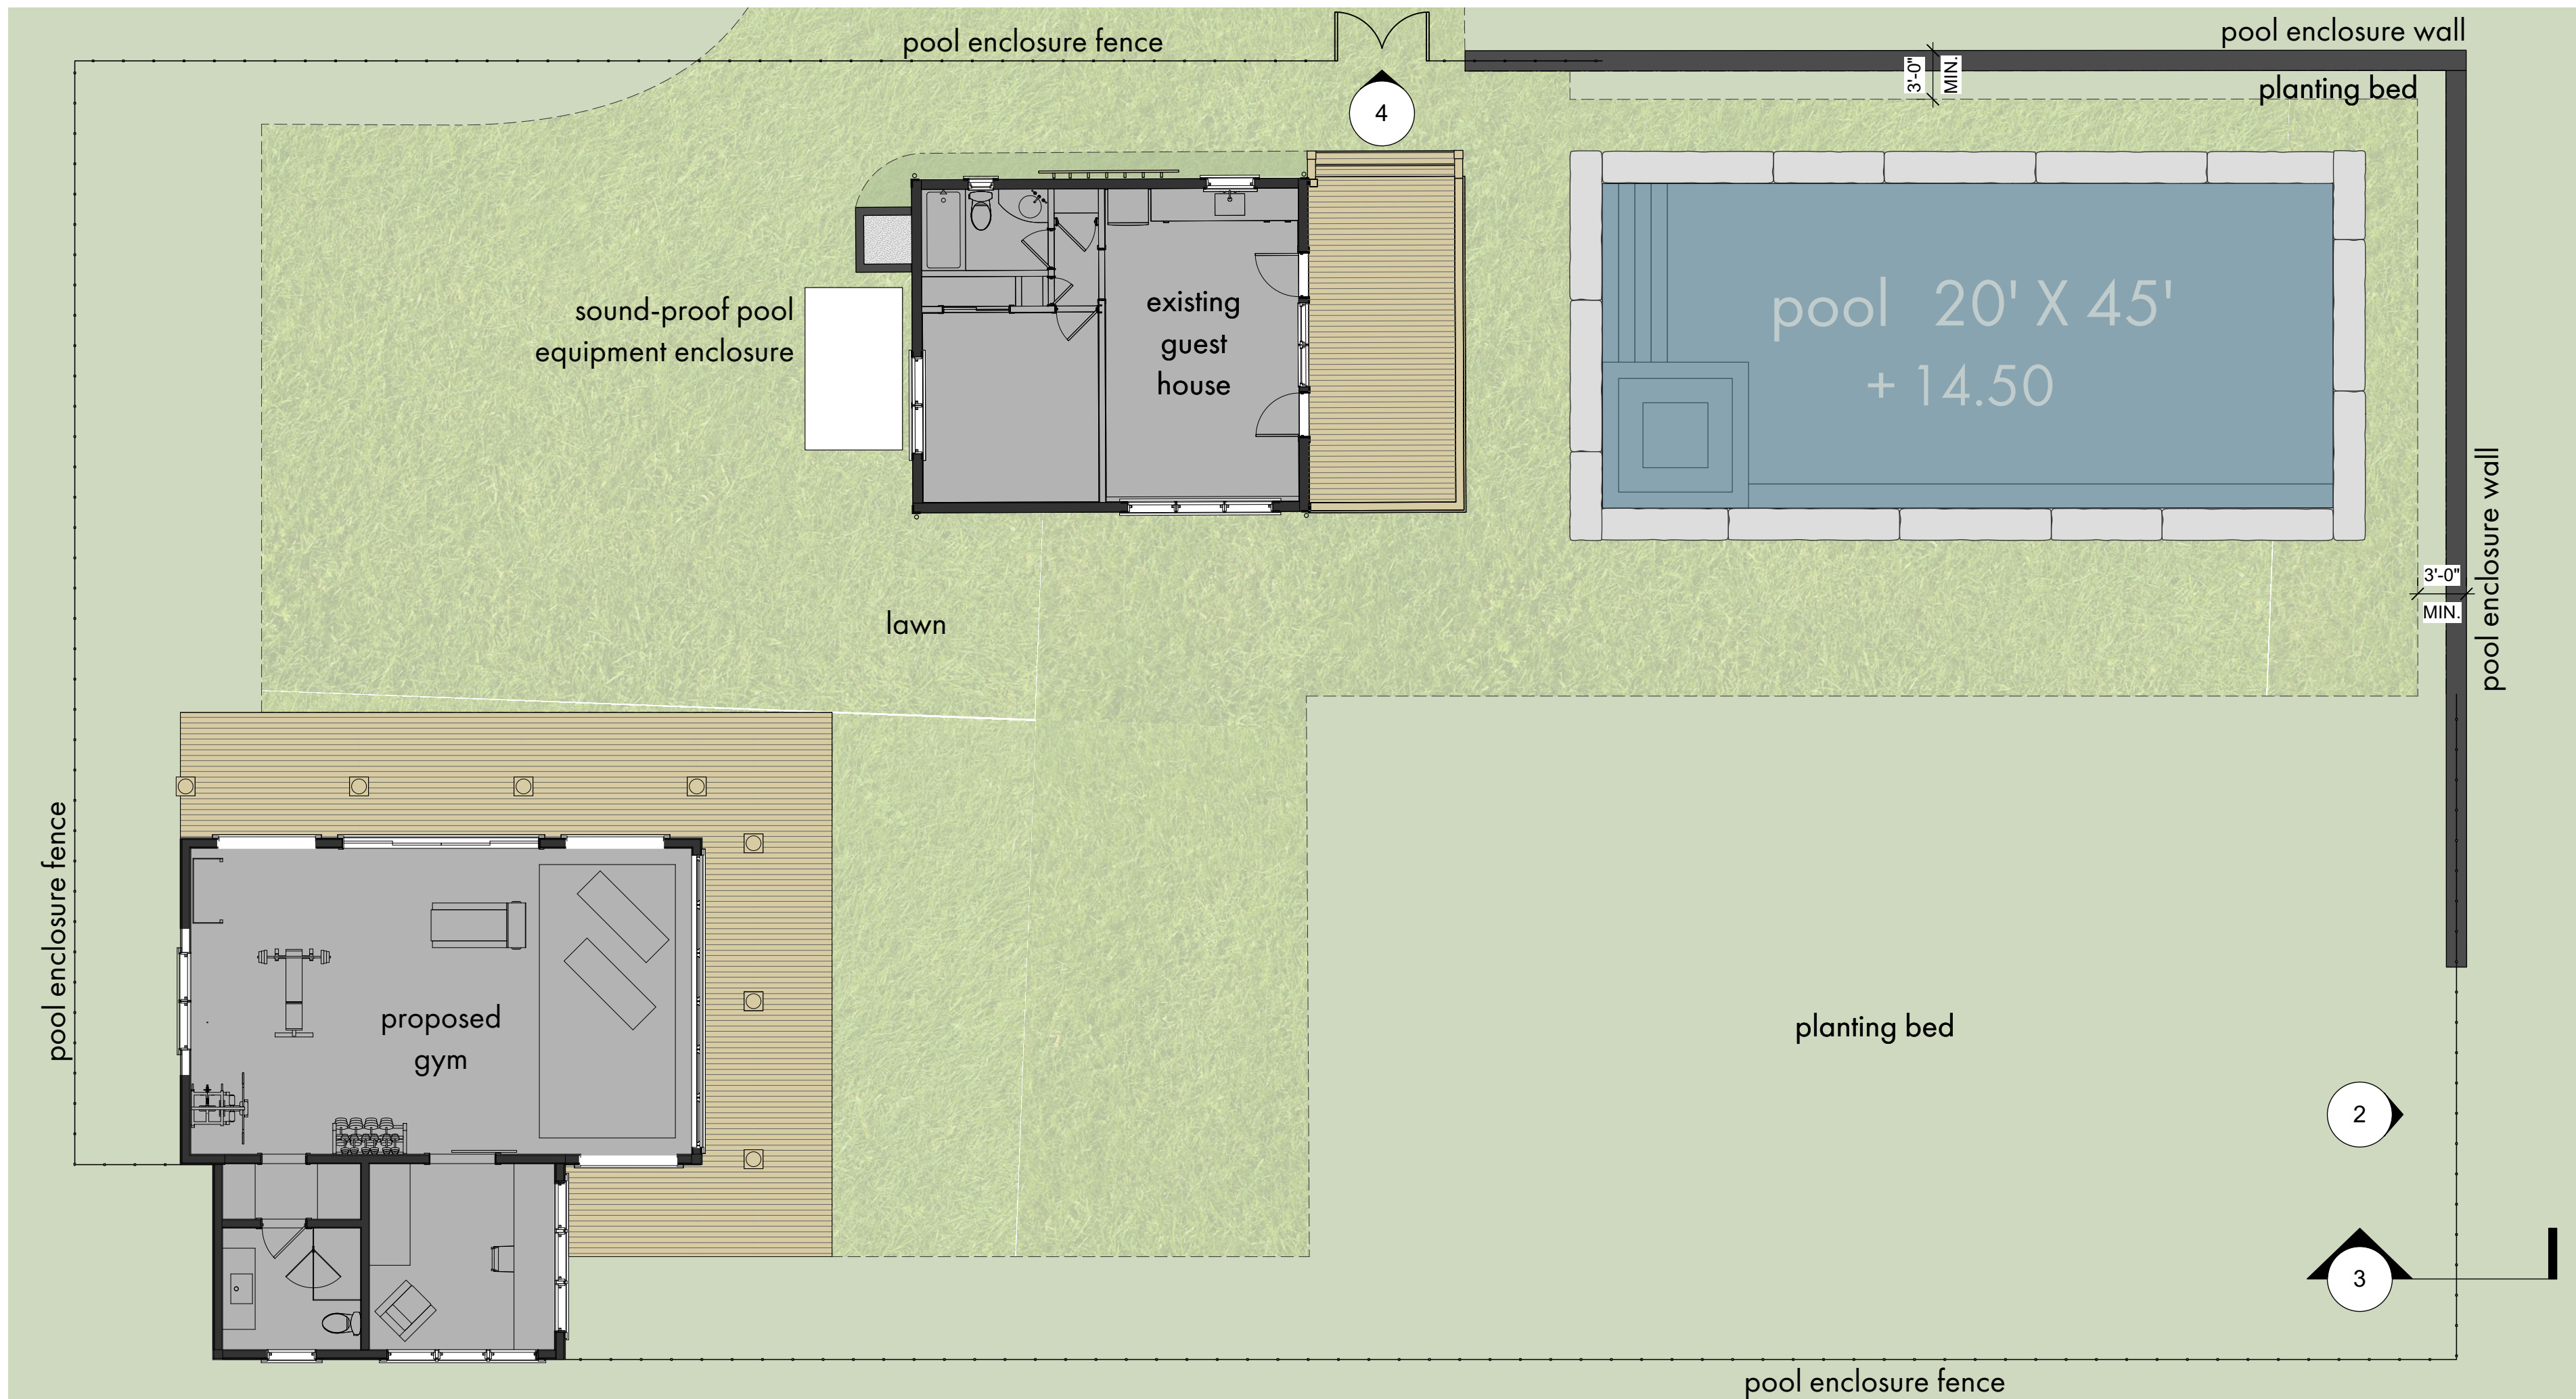


1 POOL GARDEN - ENLARGEMENT PLAN  
Scale: 1/8" = 1'-0"

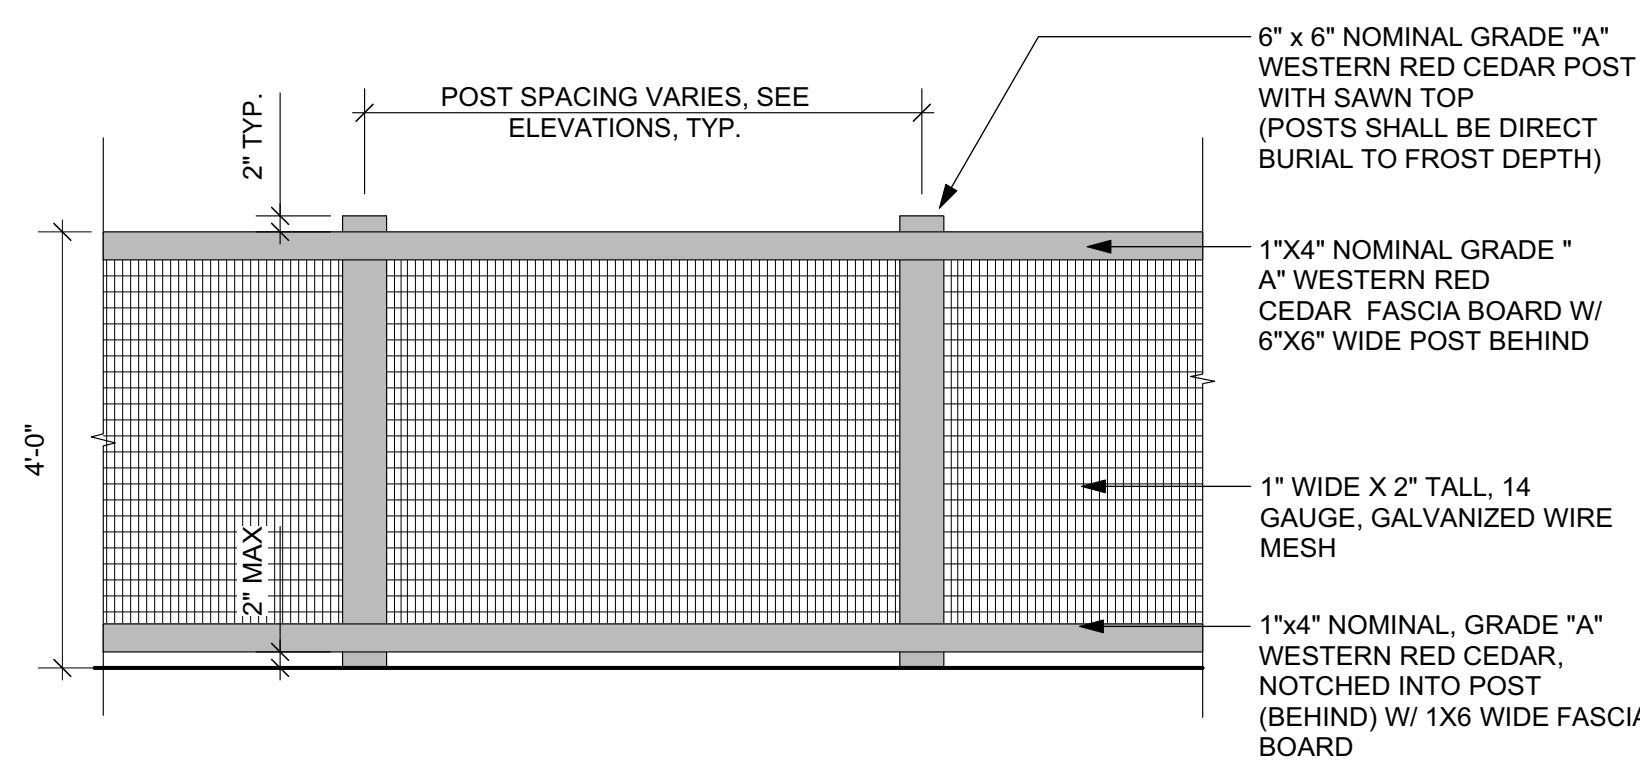


BACK

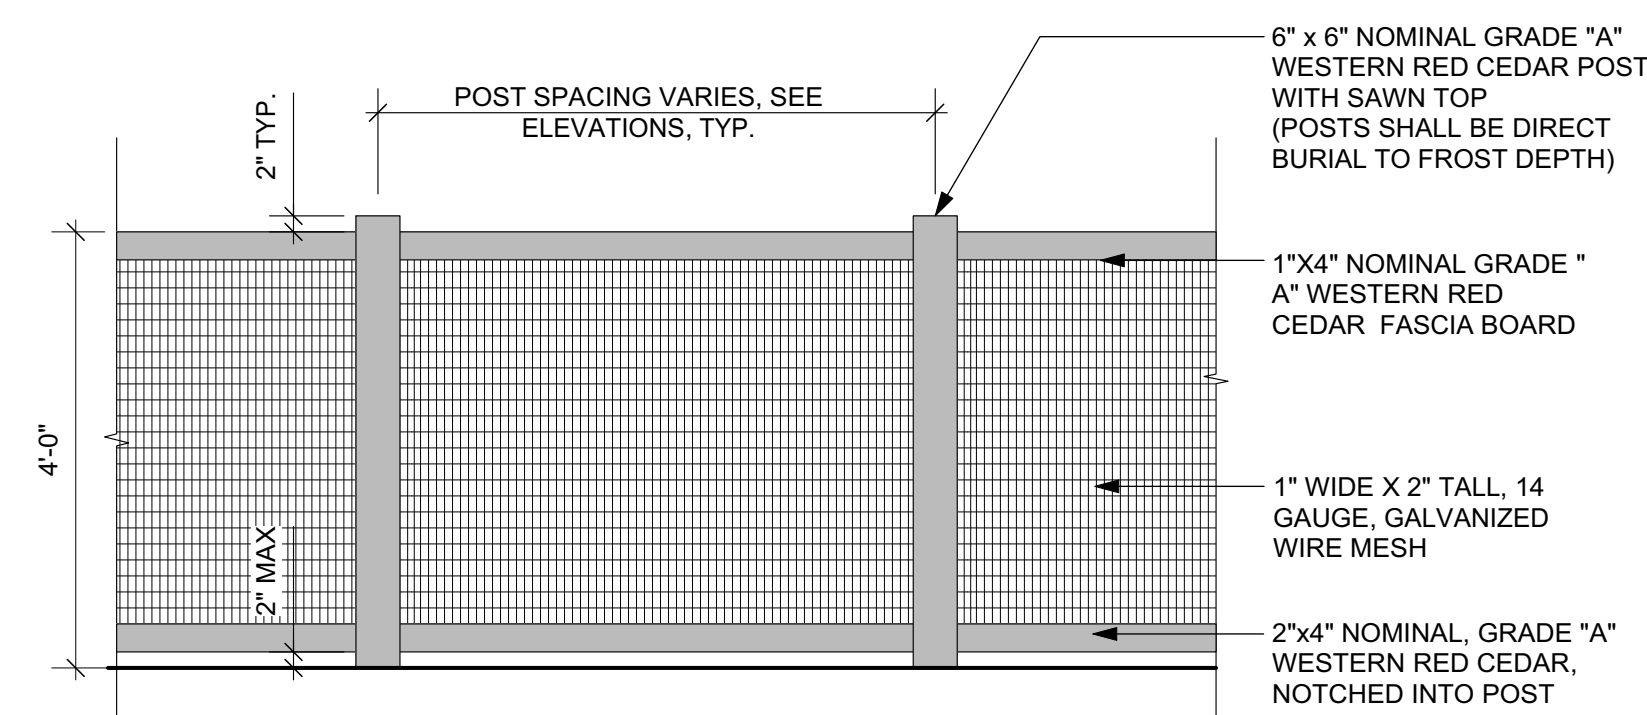

FRONT

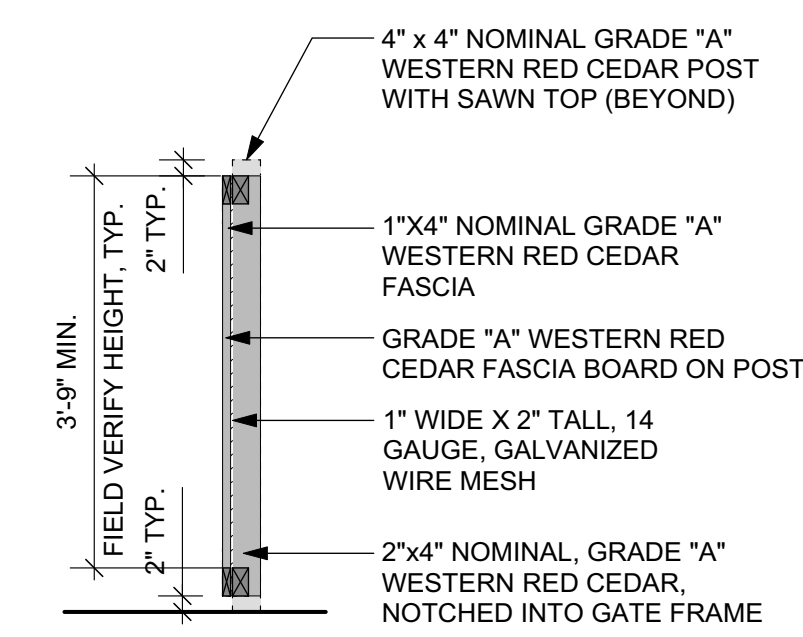

3 POOL ENCLOSURE FENCE POST; TYP.  
Scale: 1/2" = 1'-0"

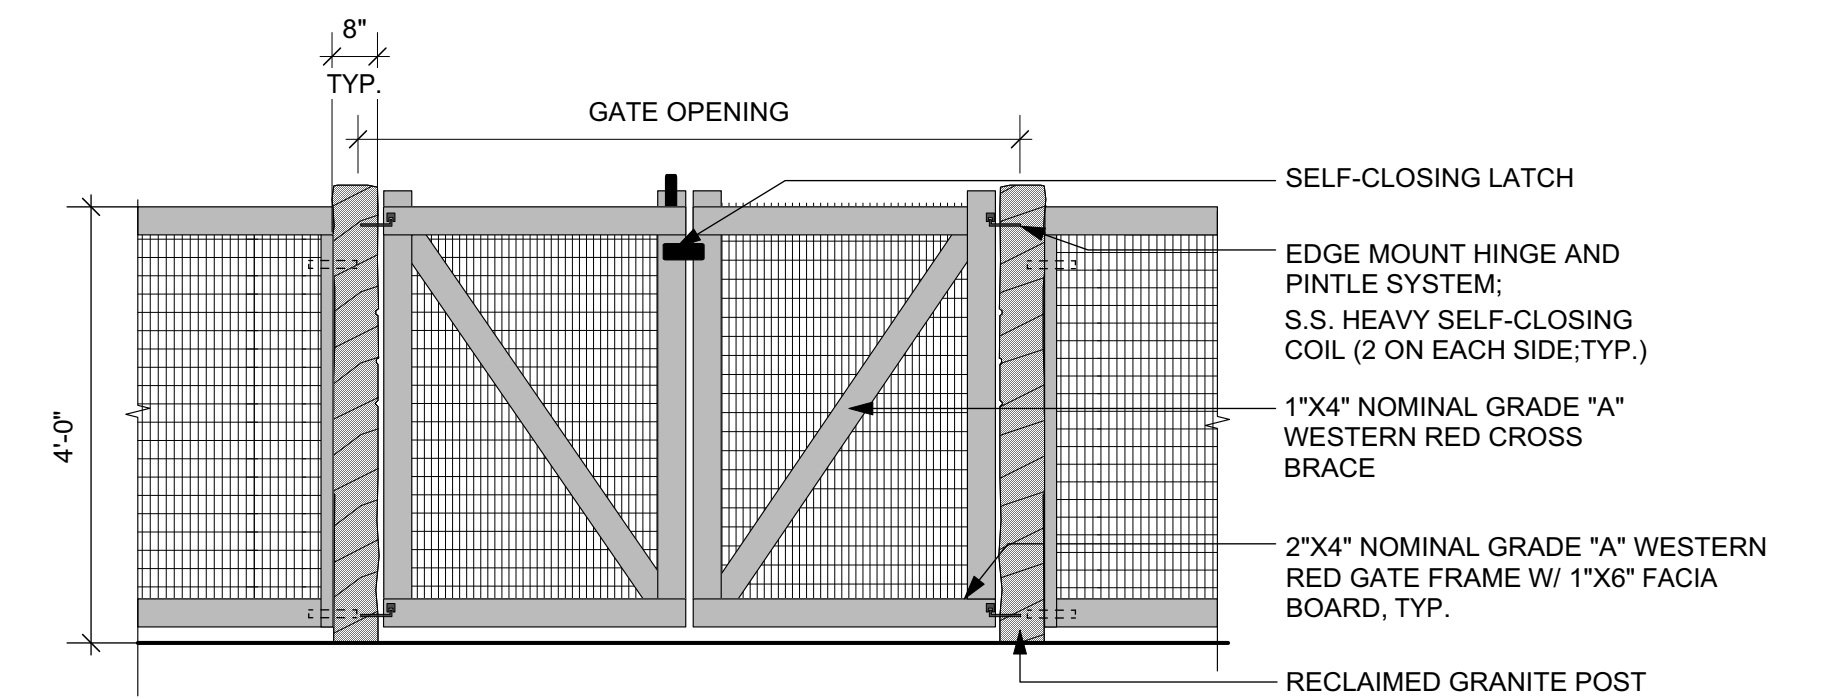

4 POOL ENCLOSURE GATE; TYP.  
Scale: 1/2" = 1'-0"