

5 PCS. STEEL REINFORCED  
CONCRETE 3' X 12' X 5" thick  
(5000psi)

SEWARD WAY BLACKTOP  
left intact except for 12' x 15' section  
(removed & recycled)



2 LAYERS SOIL SEPARATING FABRIC

1/2" - 3" NATIVE STONE SETTING BED



(proposed) SEAWARD WAY "BRIDGE" REPAIR  
CONCRETE SLABS mfd. by GODDALE CONST.  
one inch = two feet

*[Signature]* 3/15/24

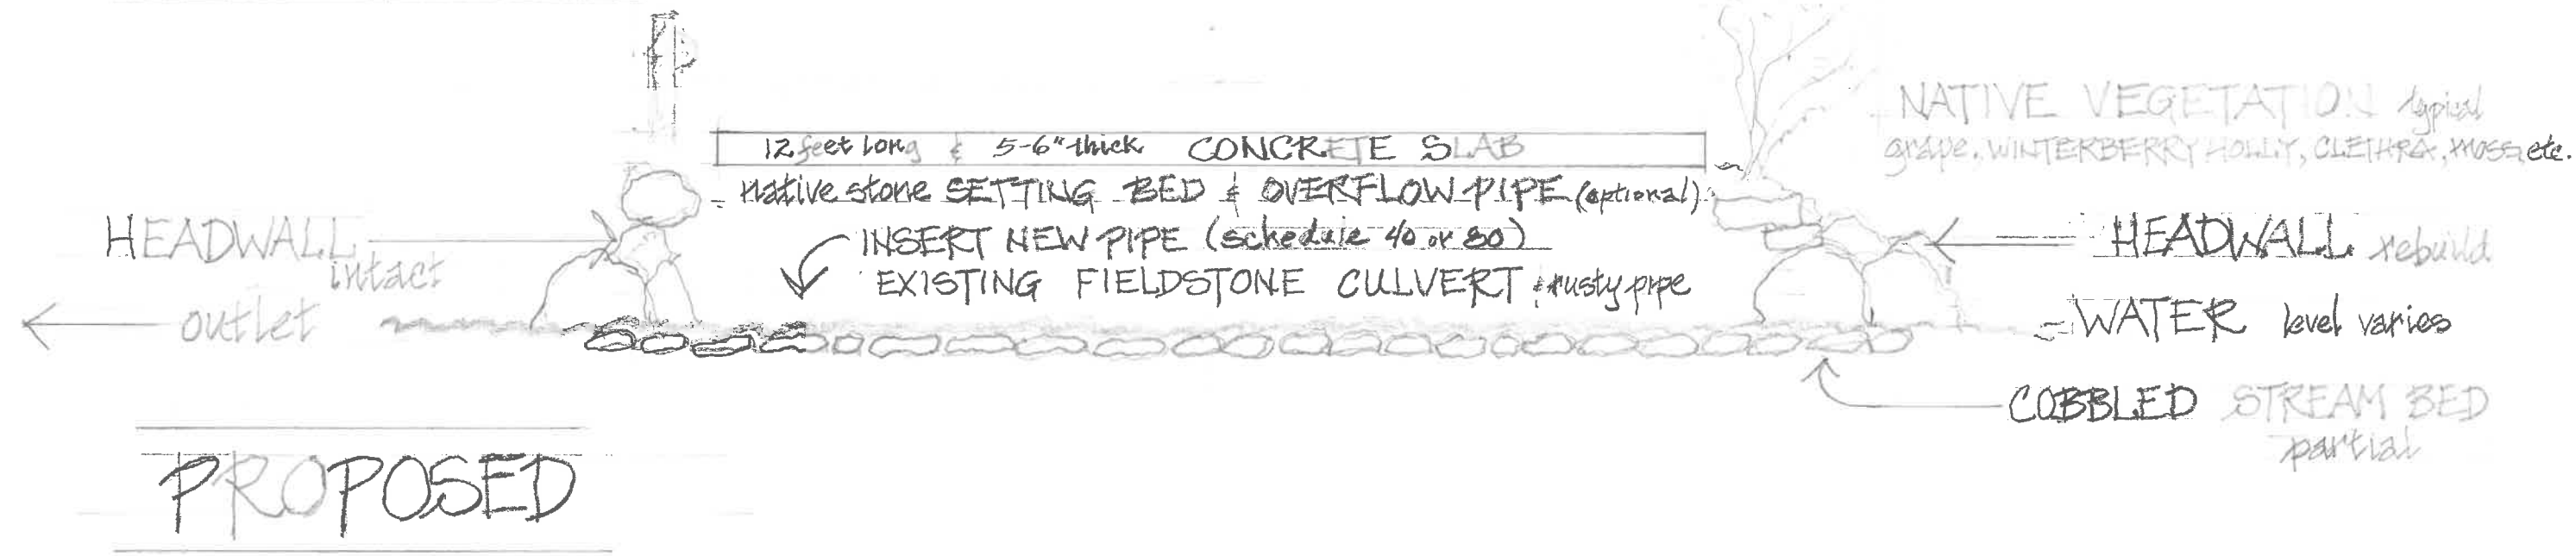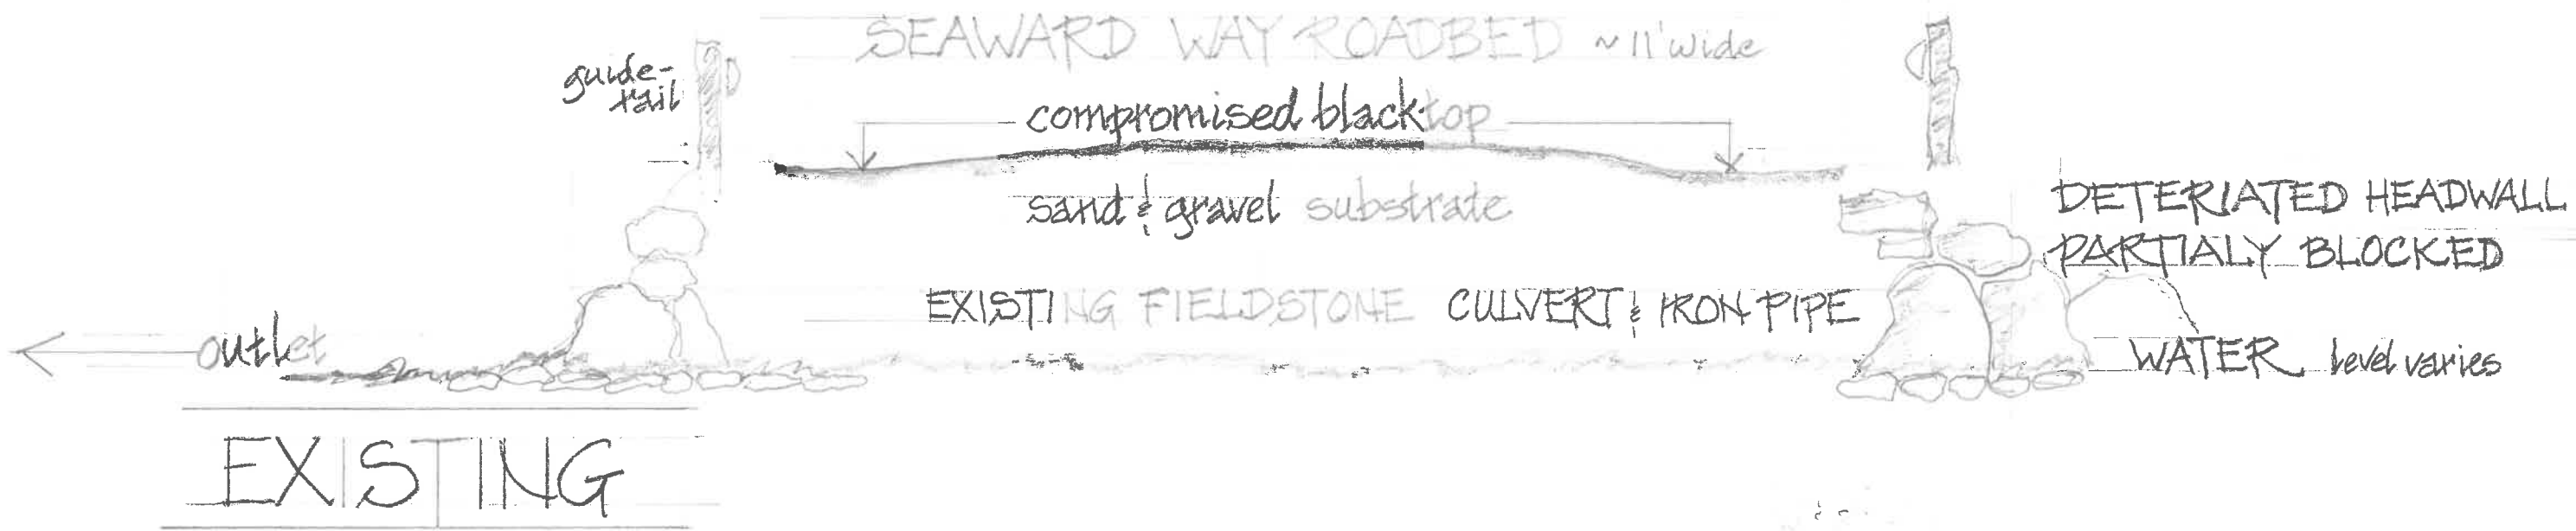

SEAWARDWAY "BRIDGE"  
 CROSS SECTIONS North-South  
 one inch = two feet

GM 12 March 2024