

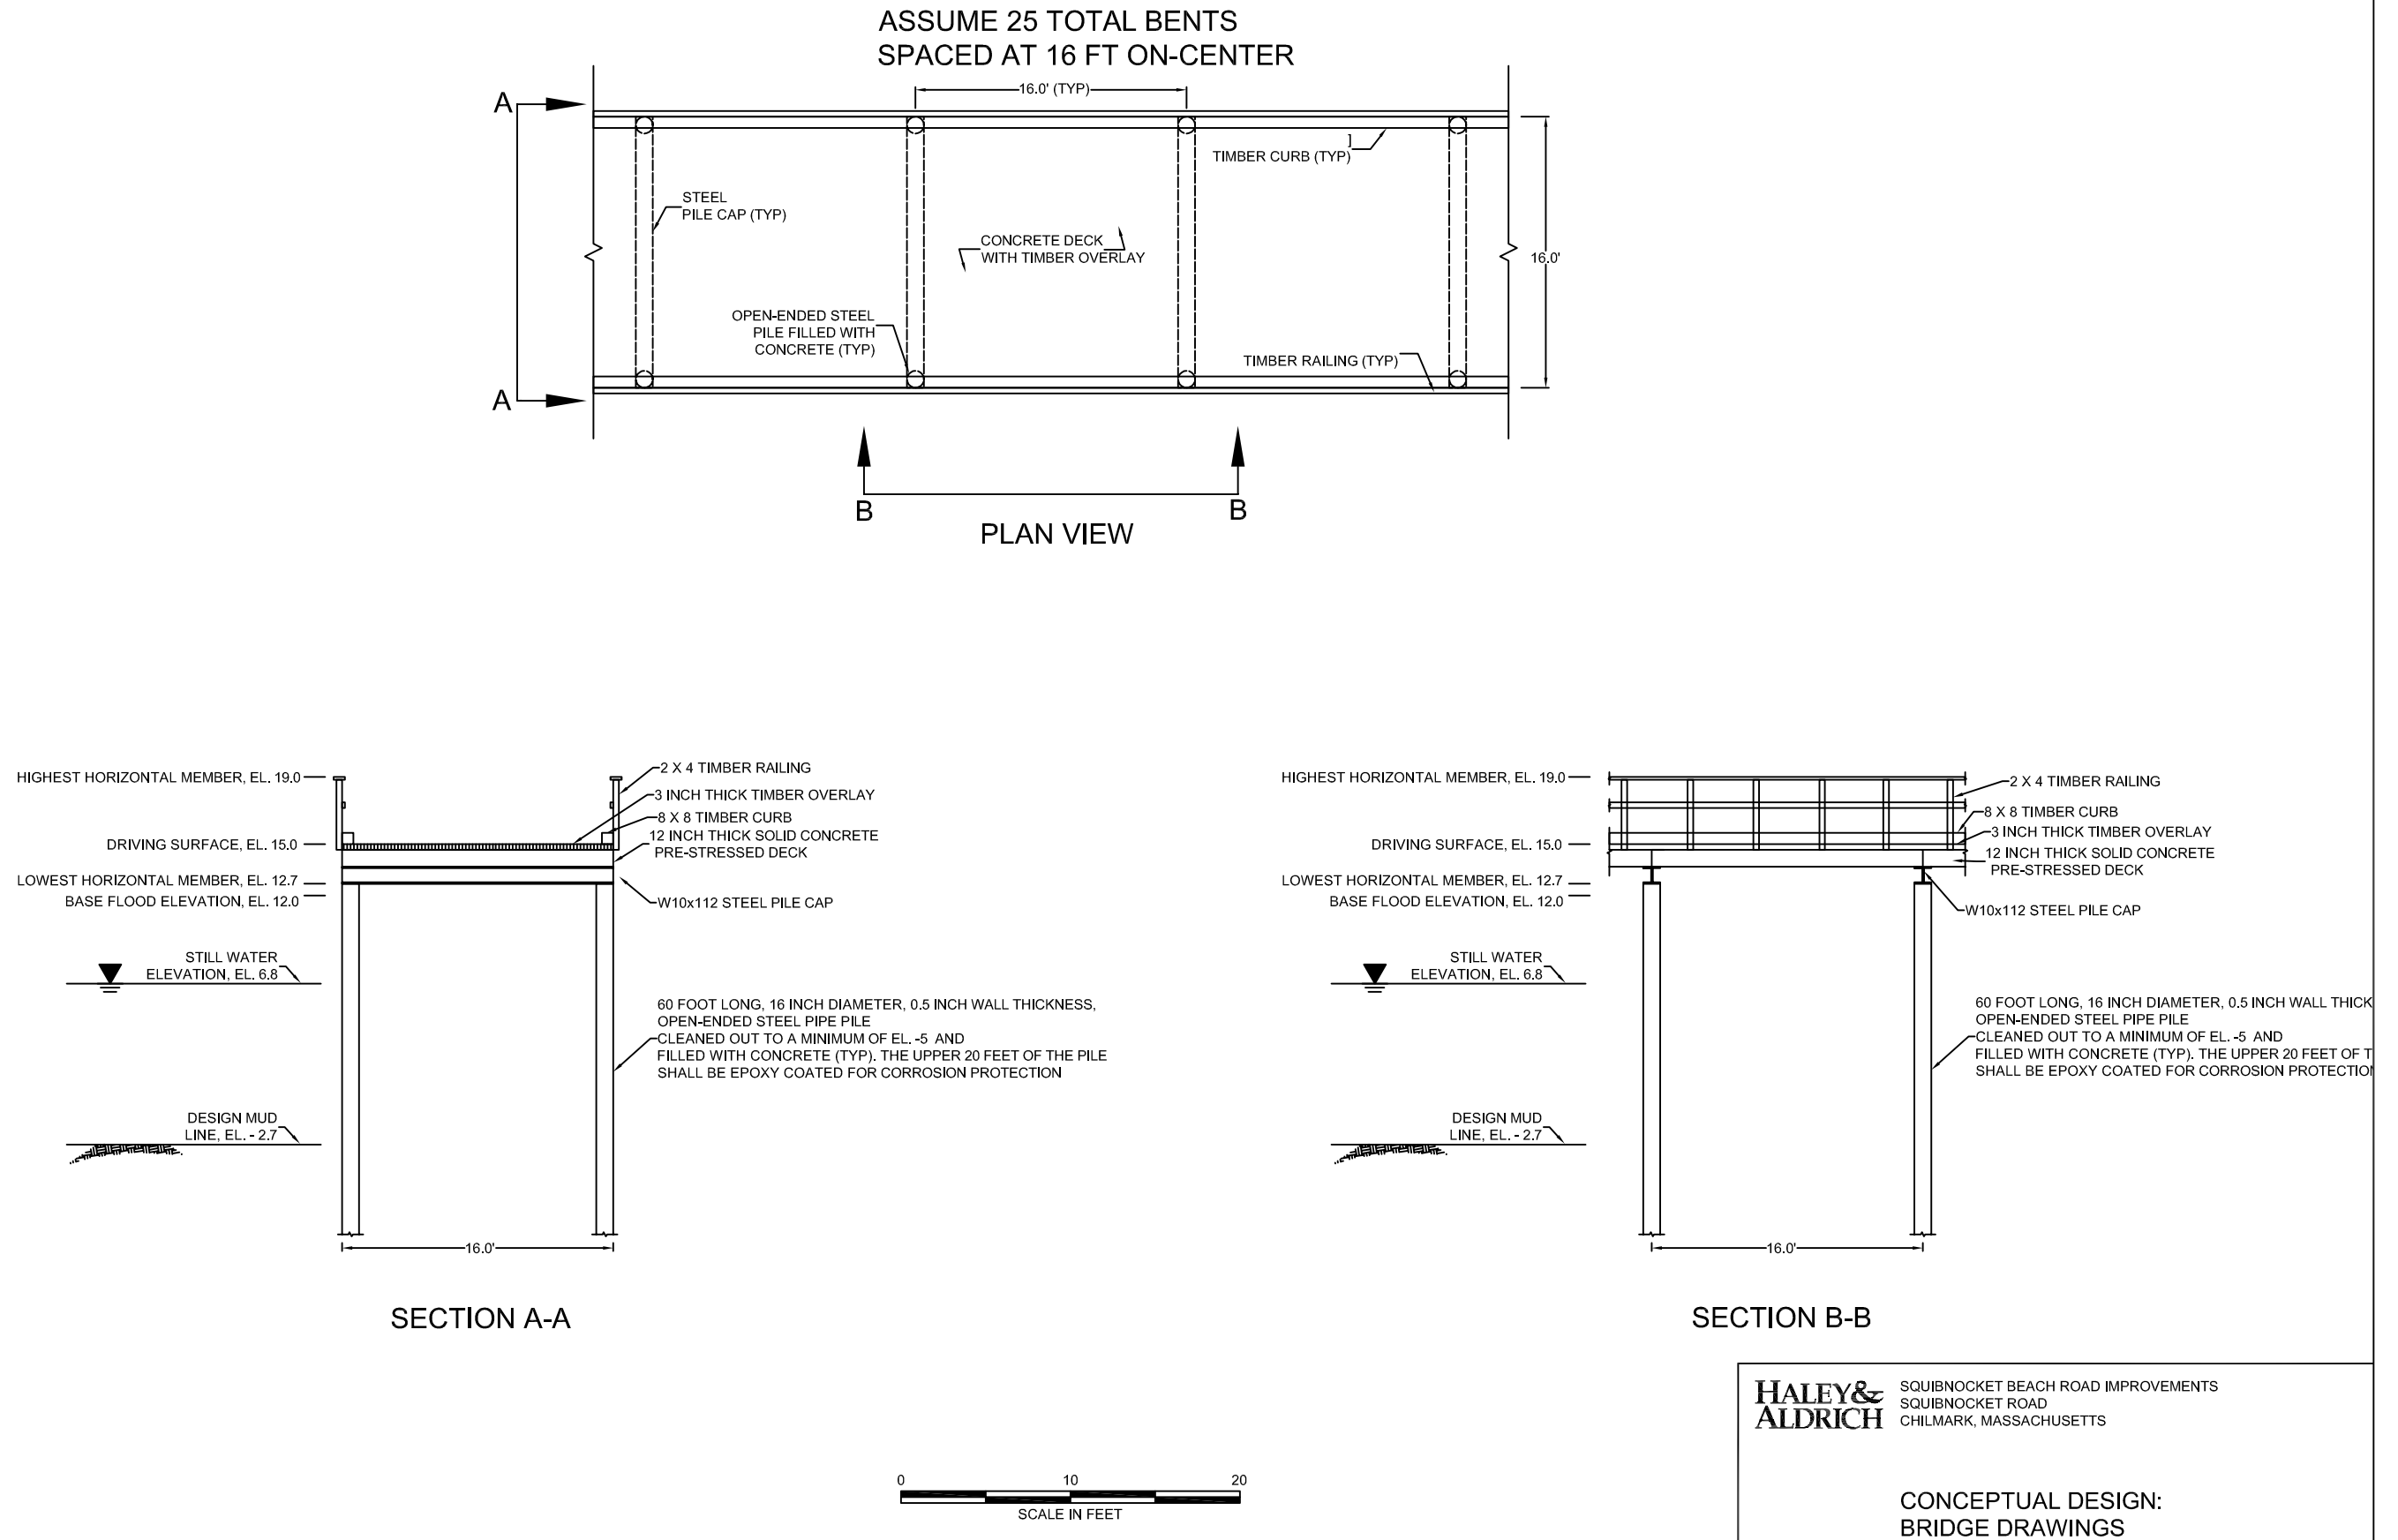


G:\38635-SQUIBNOCKET\CAD\2013-0621-HAL-SQUIBNOCKETDRAWINGS-WITHMEMBERSIZES\_JDS.DWG

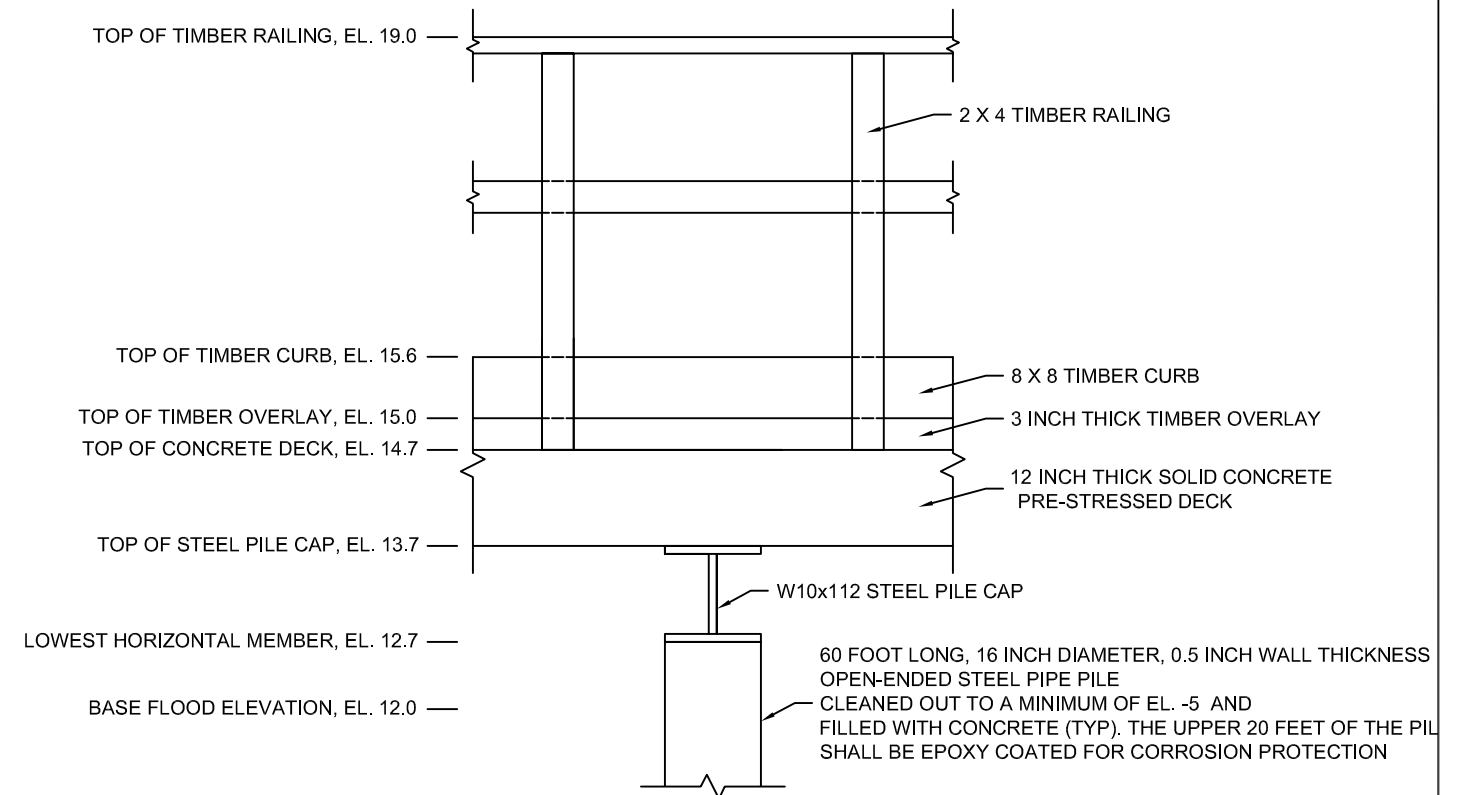

G:\38638-SQUIBNOCKET\CAD\2013-0621-HAI-SQUIBNOCKET\DRAWINGS-WITH MEMBERSIZES\_JDS.DWG

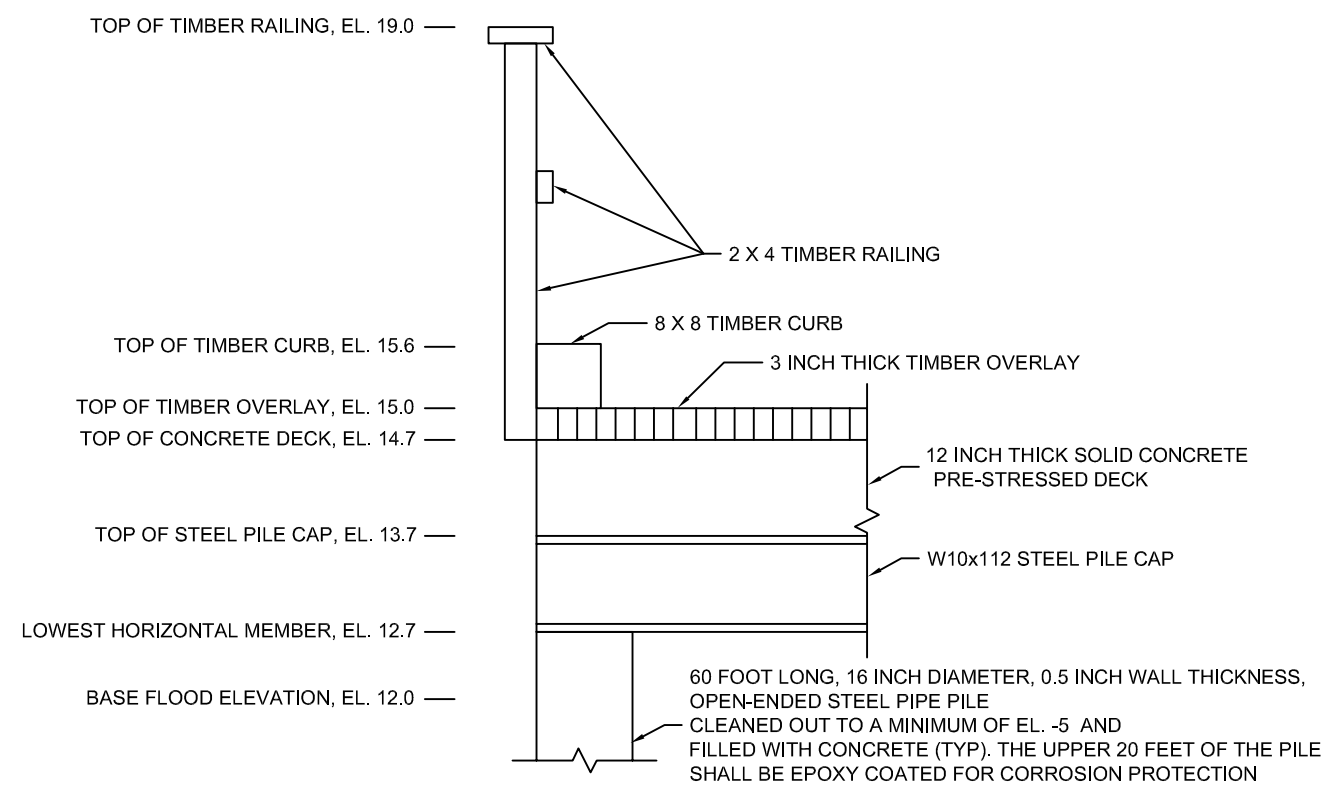

**HALEY & ALDRICH** SQUIBNOCKET BEACH ROAD IMPROVEMENTS  
SQUIBNOCKET ROAD  
CHILMARK, MASSACHUSETTS

CONCEPTUAL DESIGN:  
BRIDGE DETAILS

SCALE: AS SHOWN  
JUNE 2013

FIGURE 2