

I certify that this survey and plan were prepared in accordance with the Procedural and Technical Standards for the Practice of Land Surveying in the Commonwealth of Massachusetts.


I certify that this plan has been prepared in conformity with the rules and regulations of the Registers of Deeds of the Commonwealth of Massachusetts.

I hereby certify that the property lines shown on this plan are the lines dividing existing ownerships, and the lines of the streets and ways shown are those of public or private streets or ways already established, and that no new lines for the division of existing ownership or for new ways are shown.

Date: \_\_\_\_\_

\_\_\_\_\_  
Professional Land Surveyor


The existing pier was built as a Department of Public Works Project Contract No. 2622 Acc. No. 04676-A

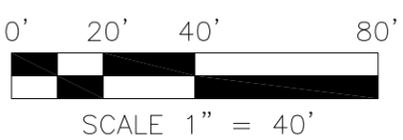

Grid North (Per Army Corps)



Squibnocket Quadrangle  
N 41°21'16" W 70°46'03"

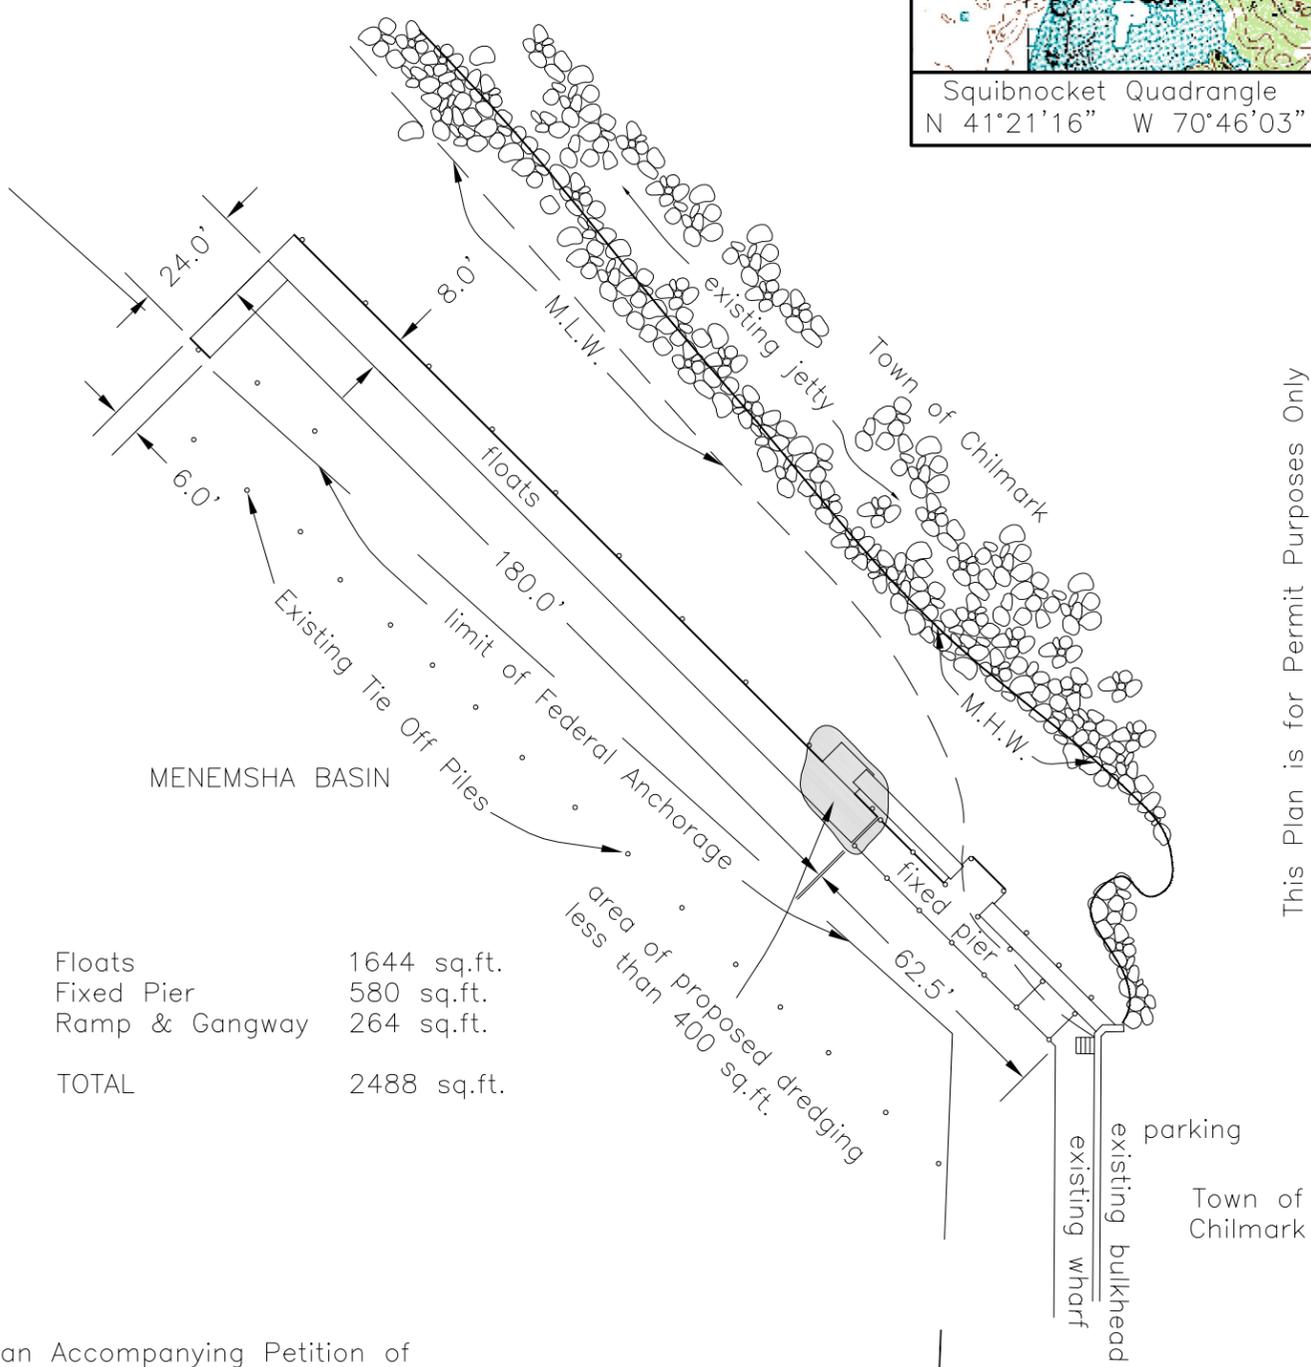

Floats	1644 sq.ft.
Fixed Pier	580 sq.ft.
Ramp & Gangway	264 sq.ft.
<b>TOTAL</b>	<b>2488 sq.ft.</b>

This Plan is for Permit Purposes Only

Plan Accompanying Petition of  
The Town of Chilmark  
To Re-Build, Re-configure, and Maintain a  
Timber Pile Pier and Floats in MENEMSHA  
HARBOR in CHILMARK, MASS.  
August 22, 2012 Scale 1" = 40'

Vineyard Land Surveying & Engineering, Inc.  
P.O. Box 421, West Tisbury, MA 02575  
Kent A. Healy, P.E.  
P.O. Box 128, West Tisbury, MA 02575

VLS&E Job No. 1130-2