



22 South Road

Chilmark, MA



February 2, 2022

1 inch = 70 Feet

www.cai-tech.com



Data shown on this map is provided for planning and informational purposes only. The municipality and CAI Technologies are not responsible for any use for other purposes or misuse or misrepresentation of this map.



REV	DATE	DESCRIPTION

MUSIC STREET ARCHITECTS, LLC.
 11 MUSIC STREET
 PO BOX 3000, PMB 3109
 WEST TISBURY, MA 02575
 508-274-2905
 MUSICSTREETCO.COM


PLANNING BOARD REVIEW
 12/27/21
1/9/2022 7:58:49 PM

OFFICE EXPANSION
 THE GREY BARN & FARM
 22 SOUTH ROAD
 CHILMARK, MA 02535


SITE PLAN

A010



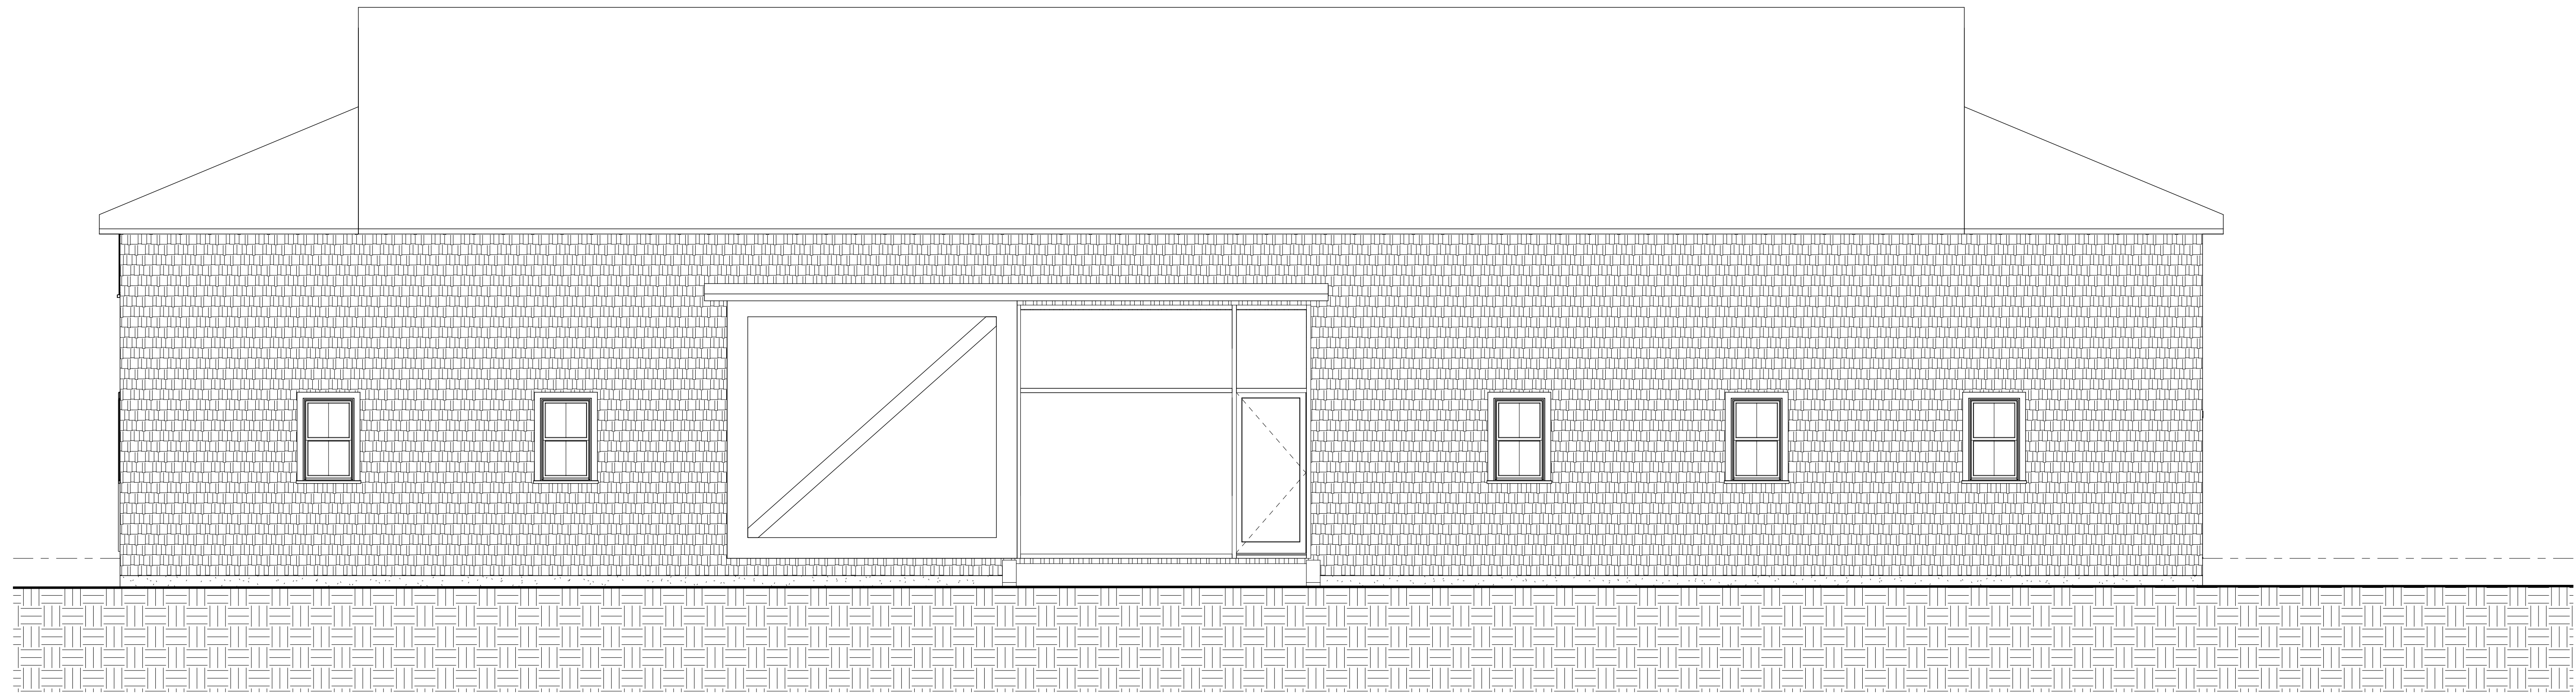

① North - Existing
1/4" = 1'-0"

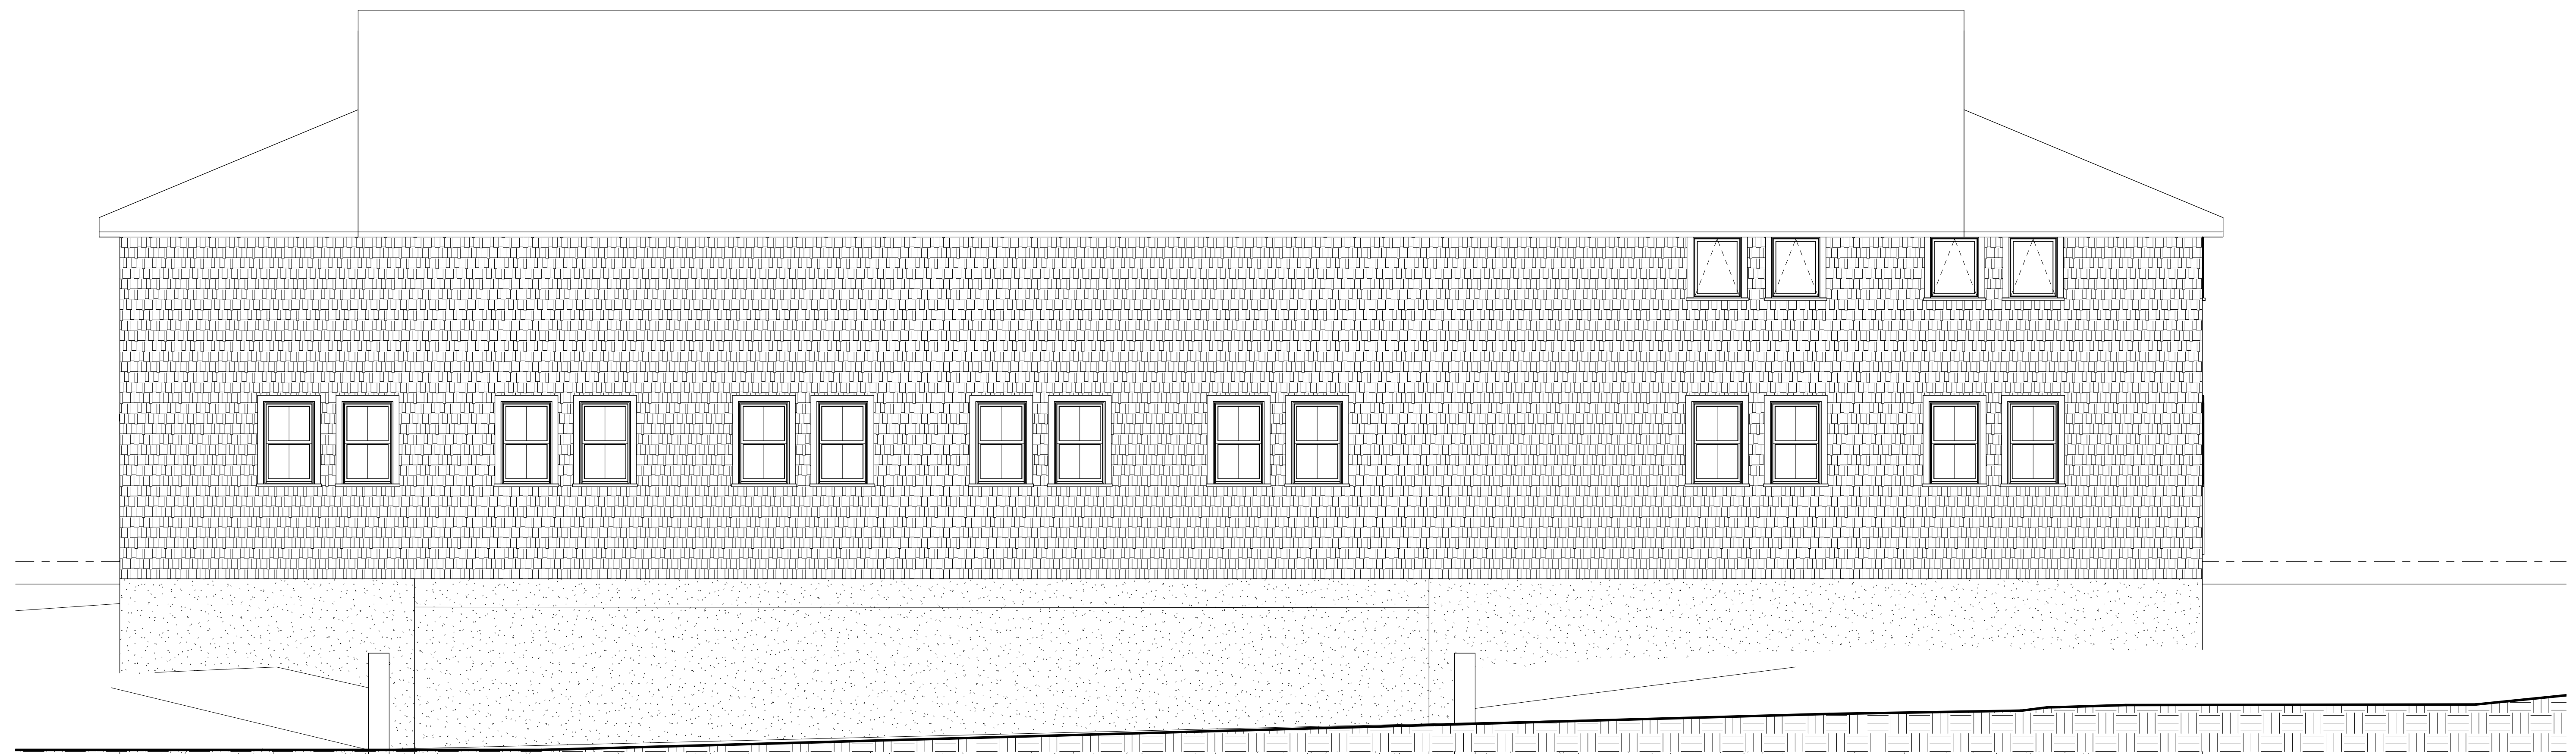

② South - Existing
1/4" = 1'-0"

REV	DATE	DESCRIPTION

MUSIC STREET ARCHITECTS, LLC.
11 MUSIC STREET
PO BOX 3000, PMB 3109
WEST TISBURY, MA 02575
508-274-2905
MUSICSTREETCO.COM

PLANNING BOARD REVIEW

1/6/22


1/9/2022 7:58:49 PM

OFFICE EXPANSION


THE GREY BARN & FARM
22 SOUTH ROAD
CHILMARK, MA 02535

N & S ELEVATION (EXISTING)

A200

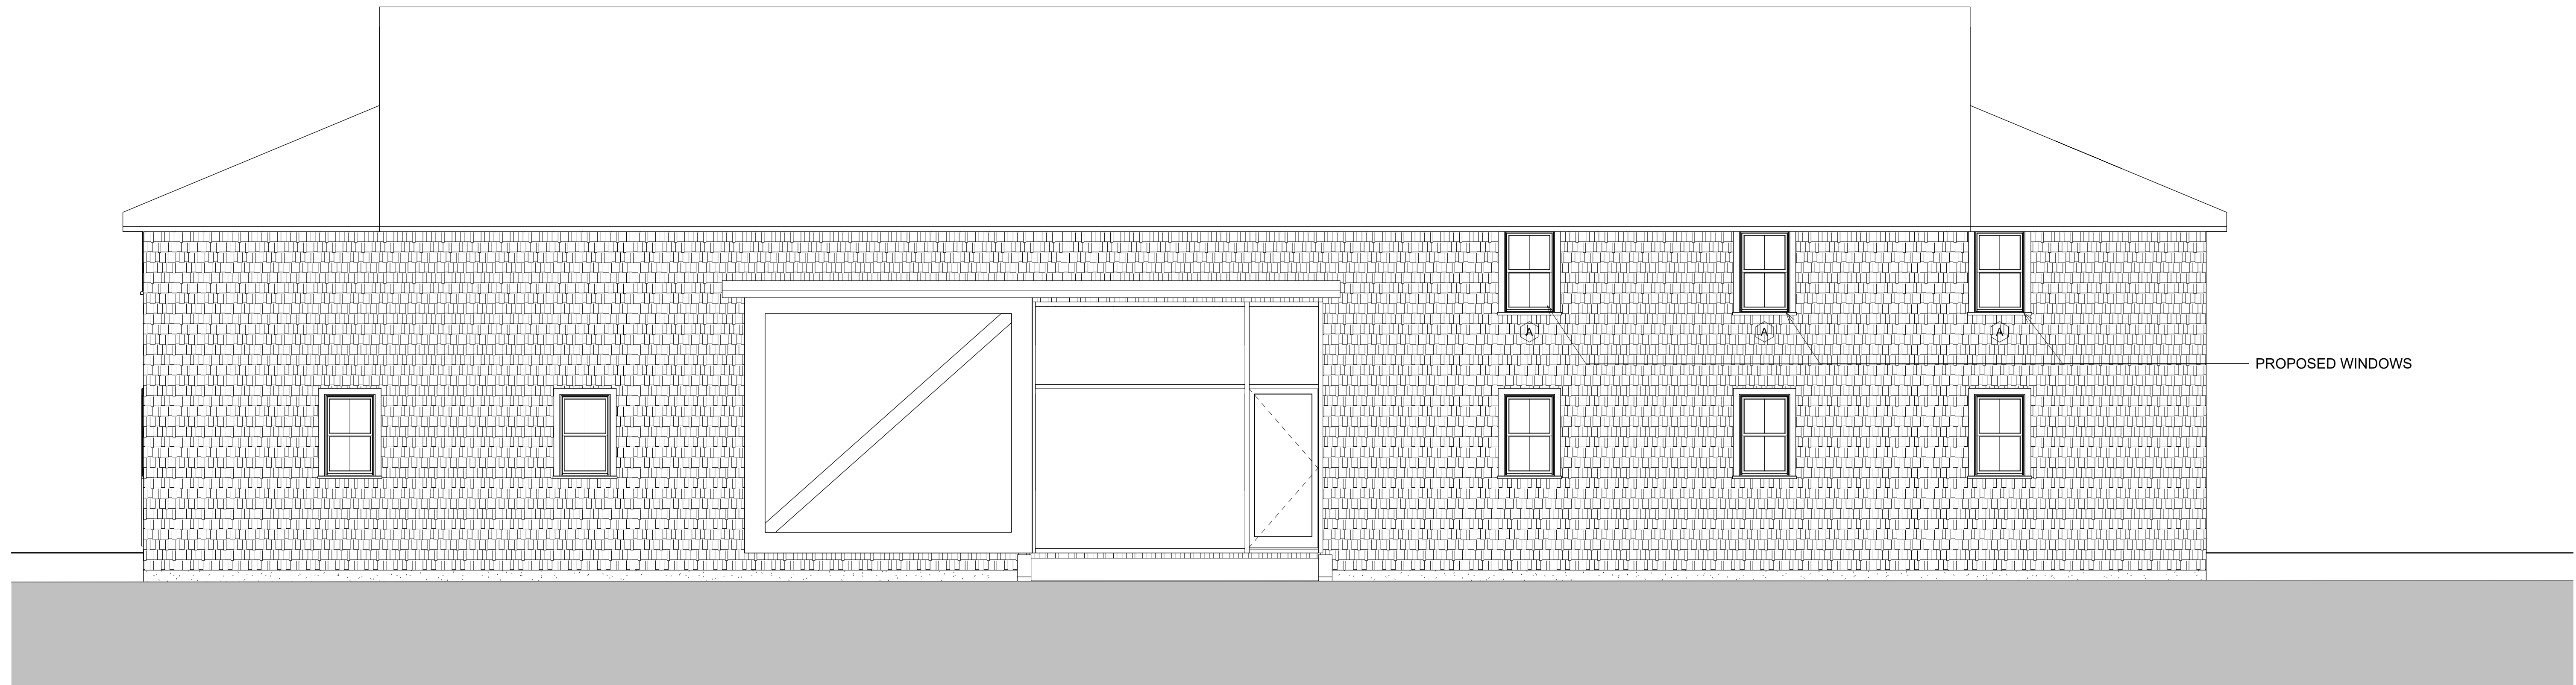

① North - Proposed
1/4" = 1'-0"

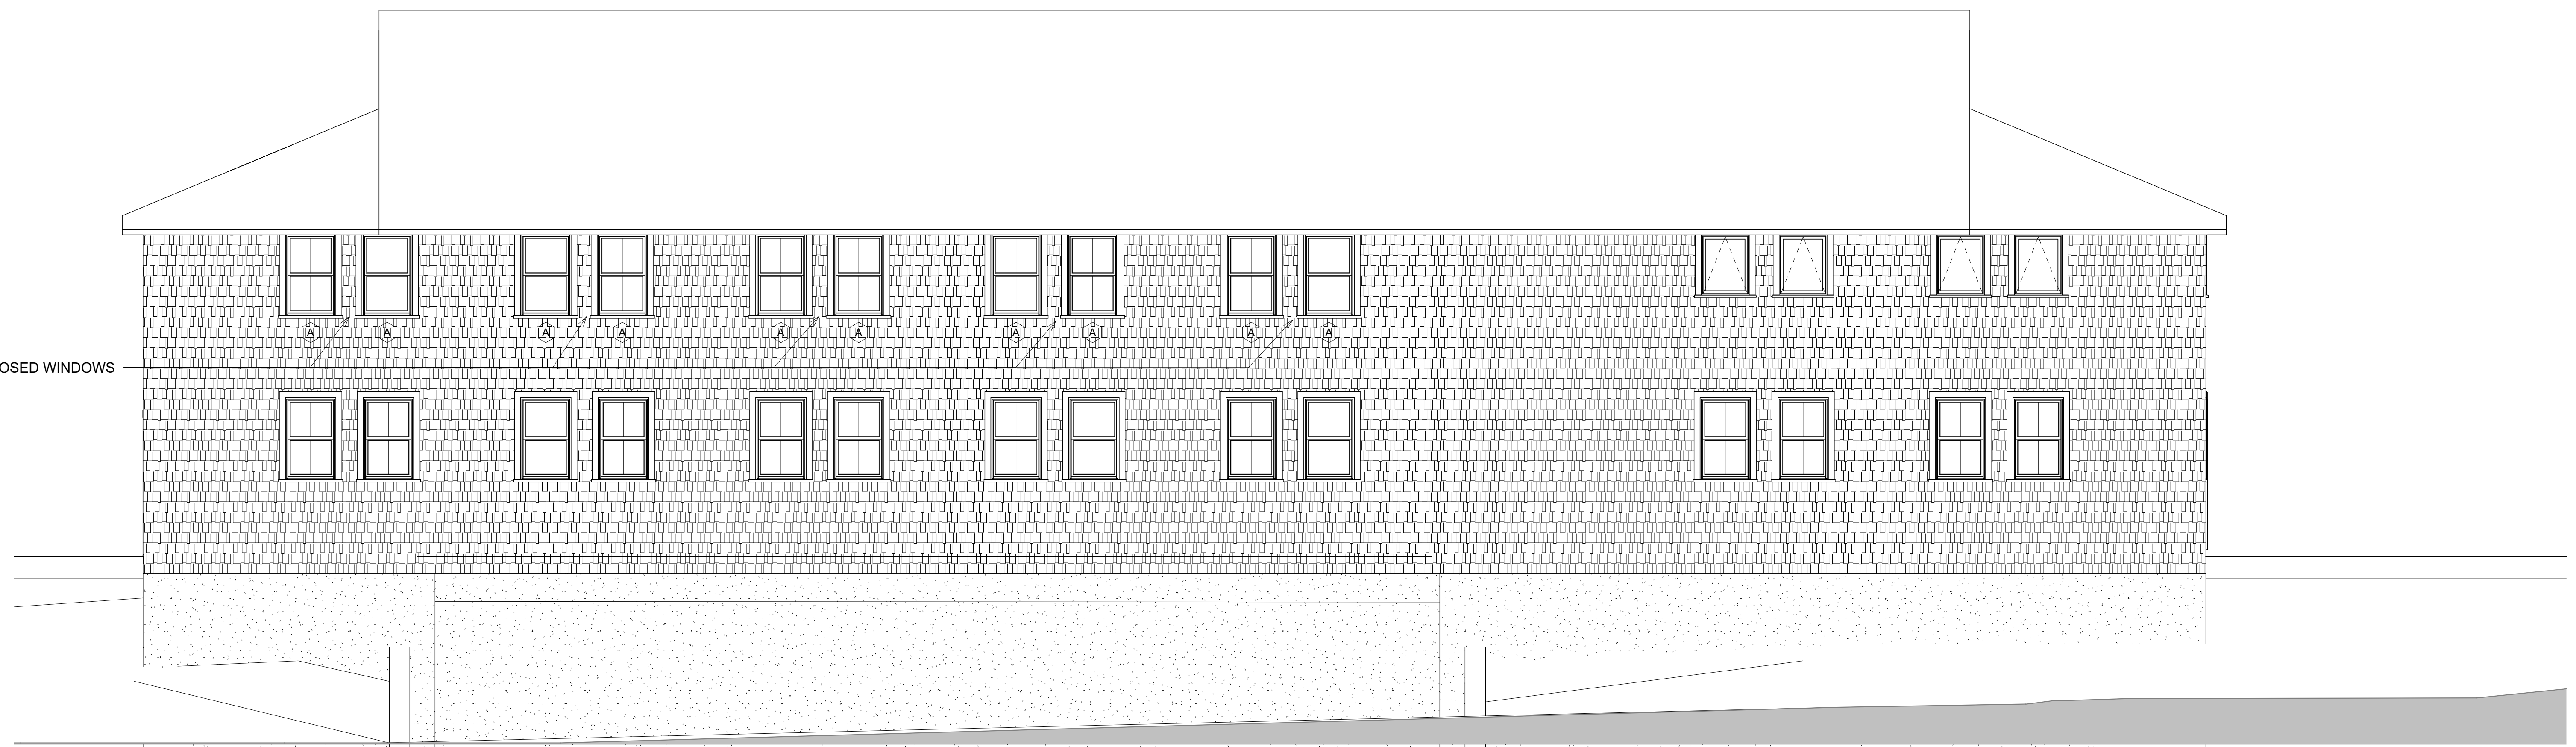

② South - Proposed
1/4" = 1'-0"

REV	DATE	DESCRIPTION

MUSIC STREET ARCHITECTS, LLC.
11 MUSIC STREET
PO BOX 3000, PMB 3109
WEST TISBURY, MA 02575
508-274-2905
MUSICSTREETCO.COM

PLANNING BOARD REVIEW

1/6/22

1/9/2022 7:58:50 PM

OFFICE EXPANSION

THE GREY BARN & FARM
22 SOUTH ROAD
CHILMARK, MA 02535

N & S ELEVATION (PROPOSED)

A200.1

