



31 Black Point Road


Chilmark, MA





February 2, 2022

1 inch = 141 Feet

www.cai-tech.com

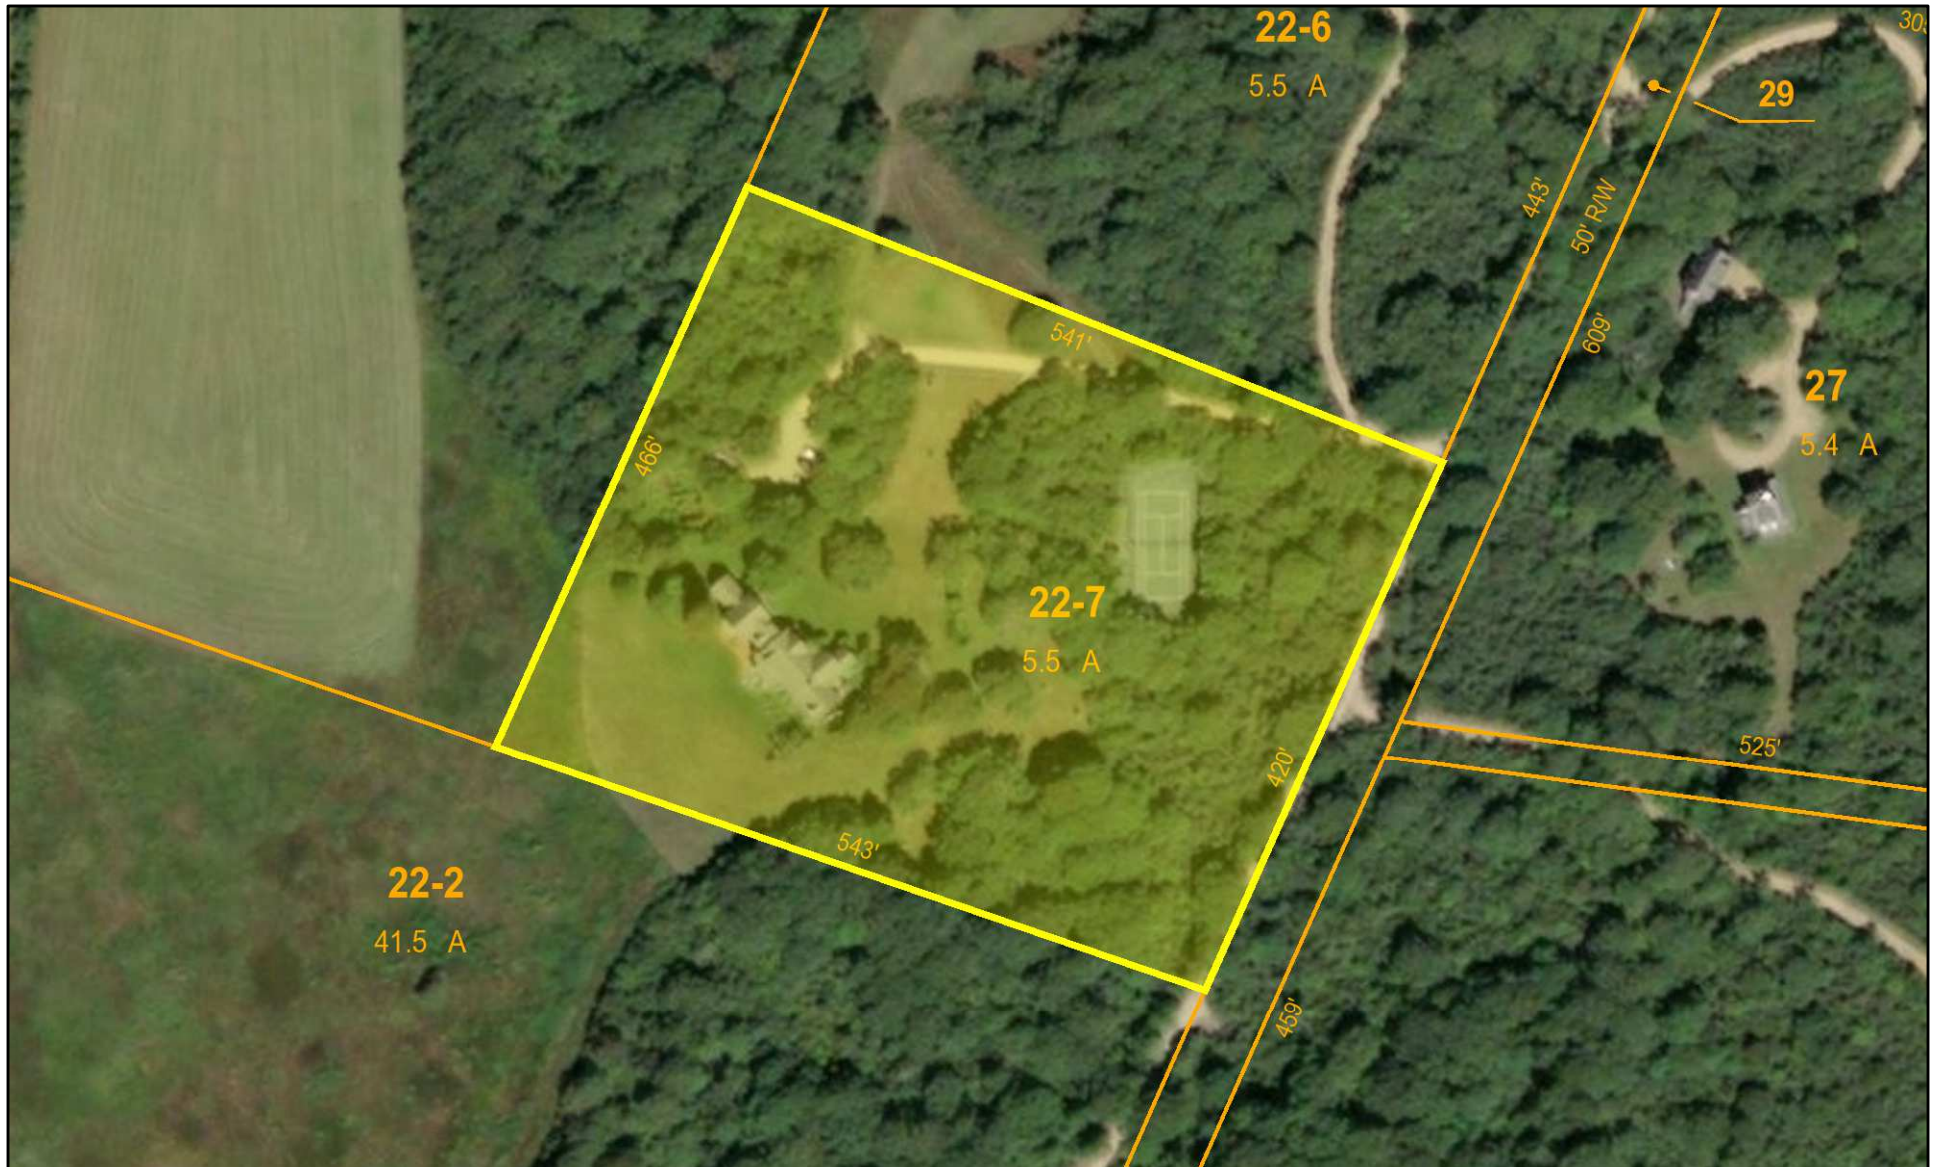

Data shown on this map is provided for planning and informational purposes only. The municipality and CAI Technologies are not responsible for any use for other purposes or misuse or misrepresentation of this map.

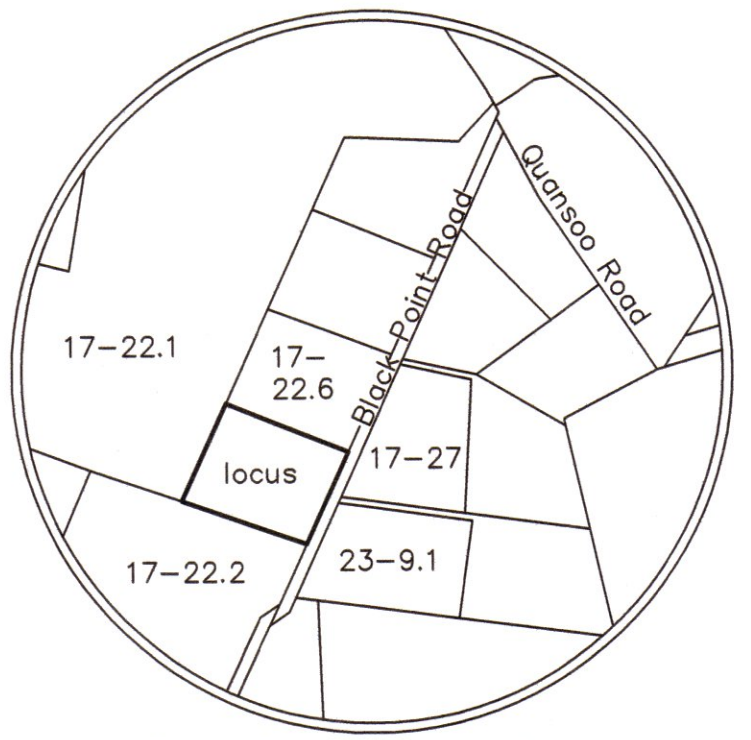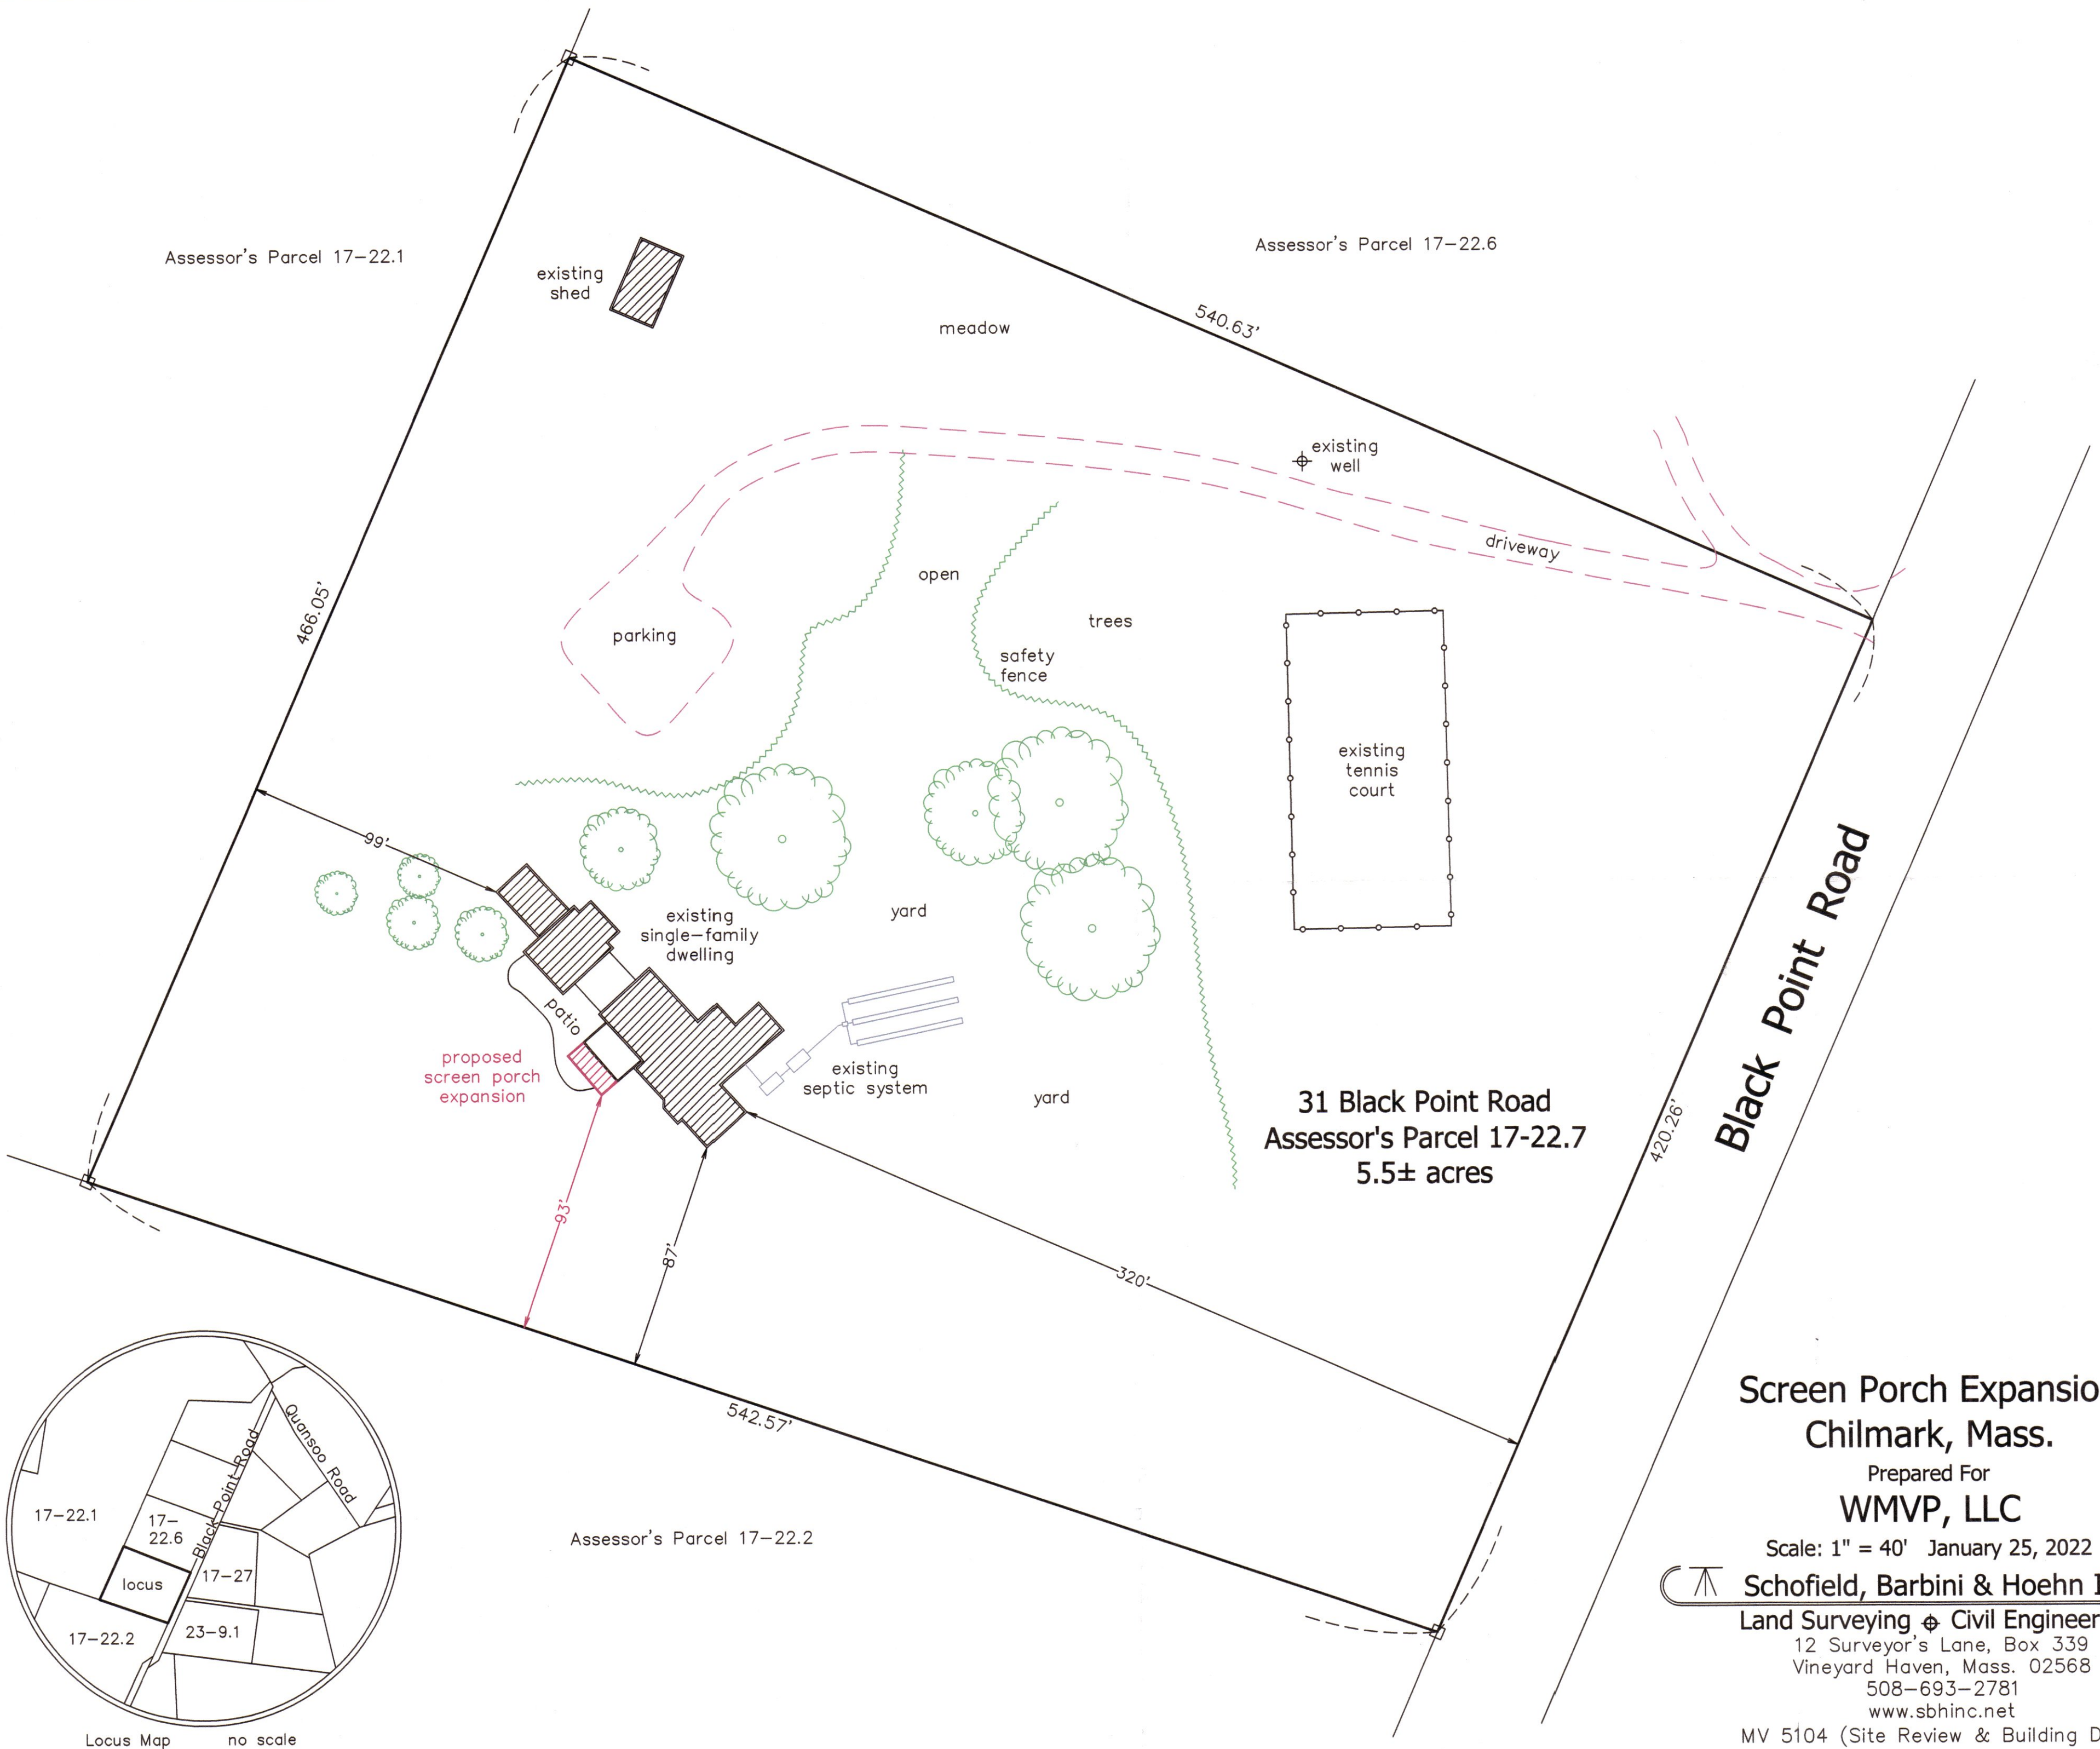

31 Black Point Road
Assessor's Parcel 17-22.7
5.5± acres

Black Point Road

Screen Porch Expansion Chilmark, Mass.

Prepared For
WMVP, LLC

Scale: 1" = 40' January 25, 2022

Schofield, Barbini & Hoehn Inc.
Land Surveying & Civil Engineering

12 Surveyor's Lane, Box 339
Vineyard Haven, Mass. 02568
508-693-2781
www.sbhinc.net

MV 5104 (Site Review & Building Dept)

