





GRAPHIC SCALE

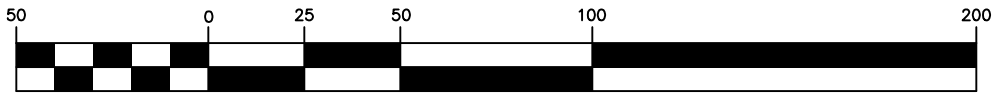


(IN FEET)
1 inch = 50 ft.

DATUM = ±U.S.G.S.

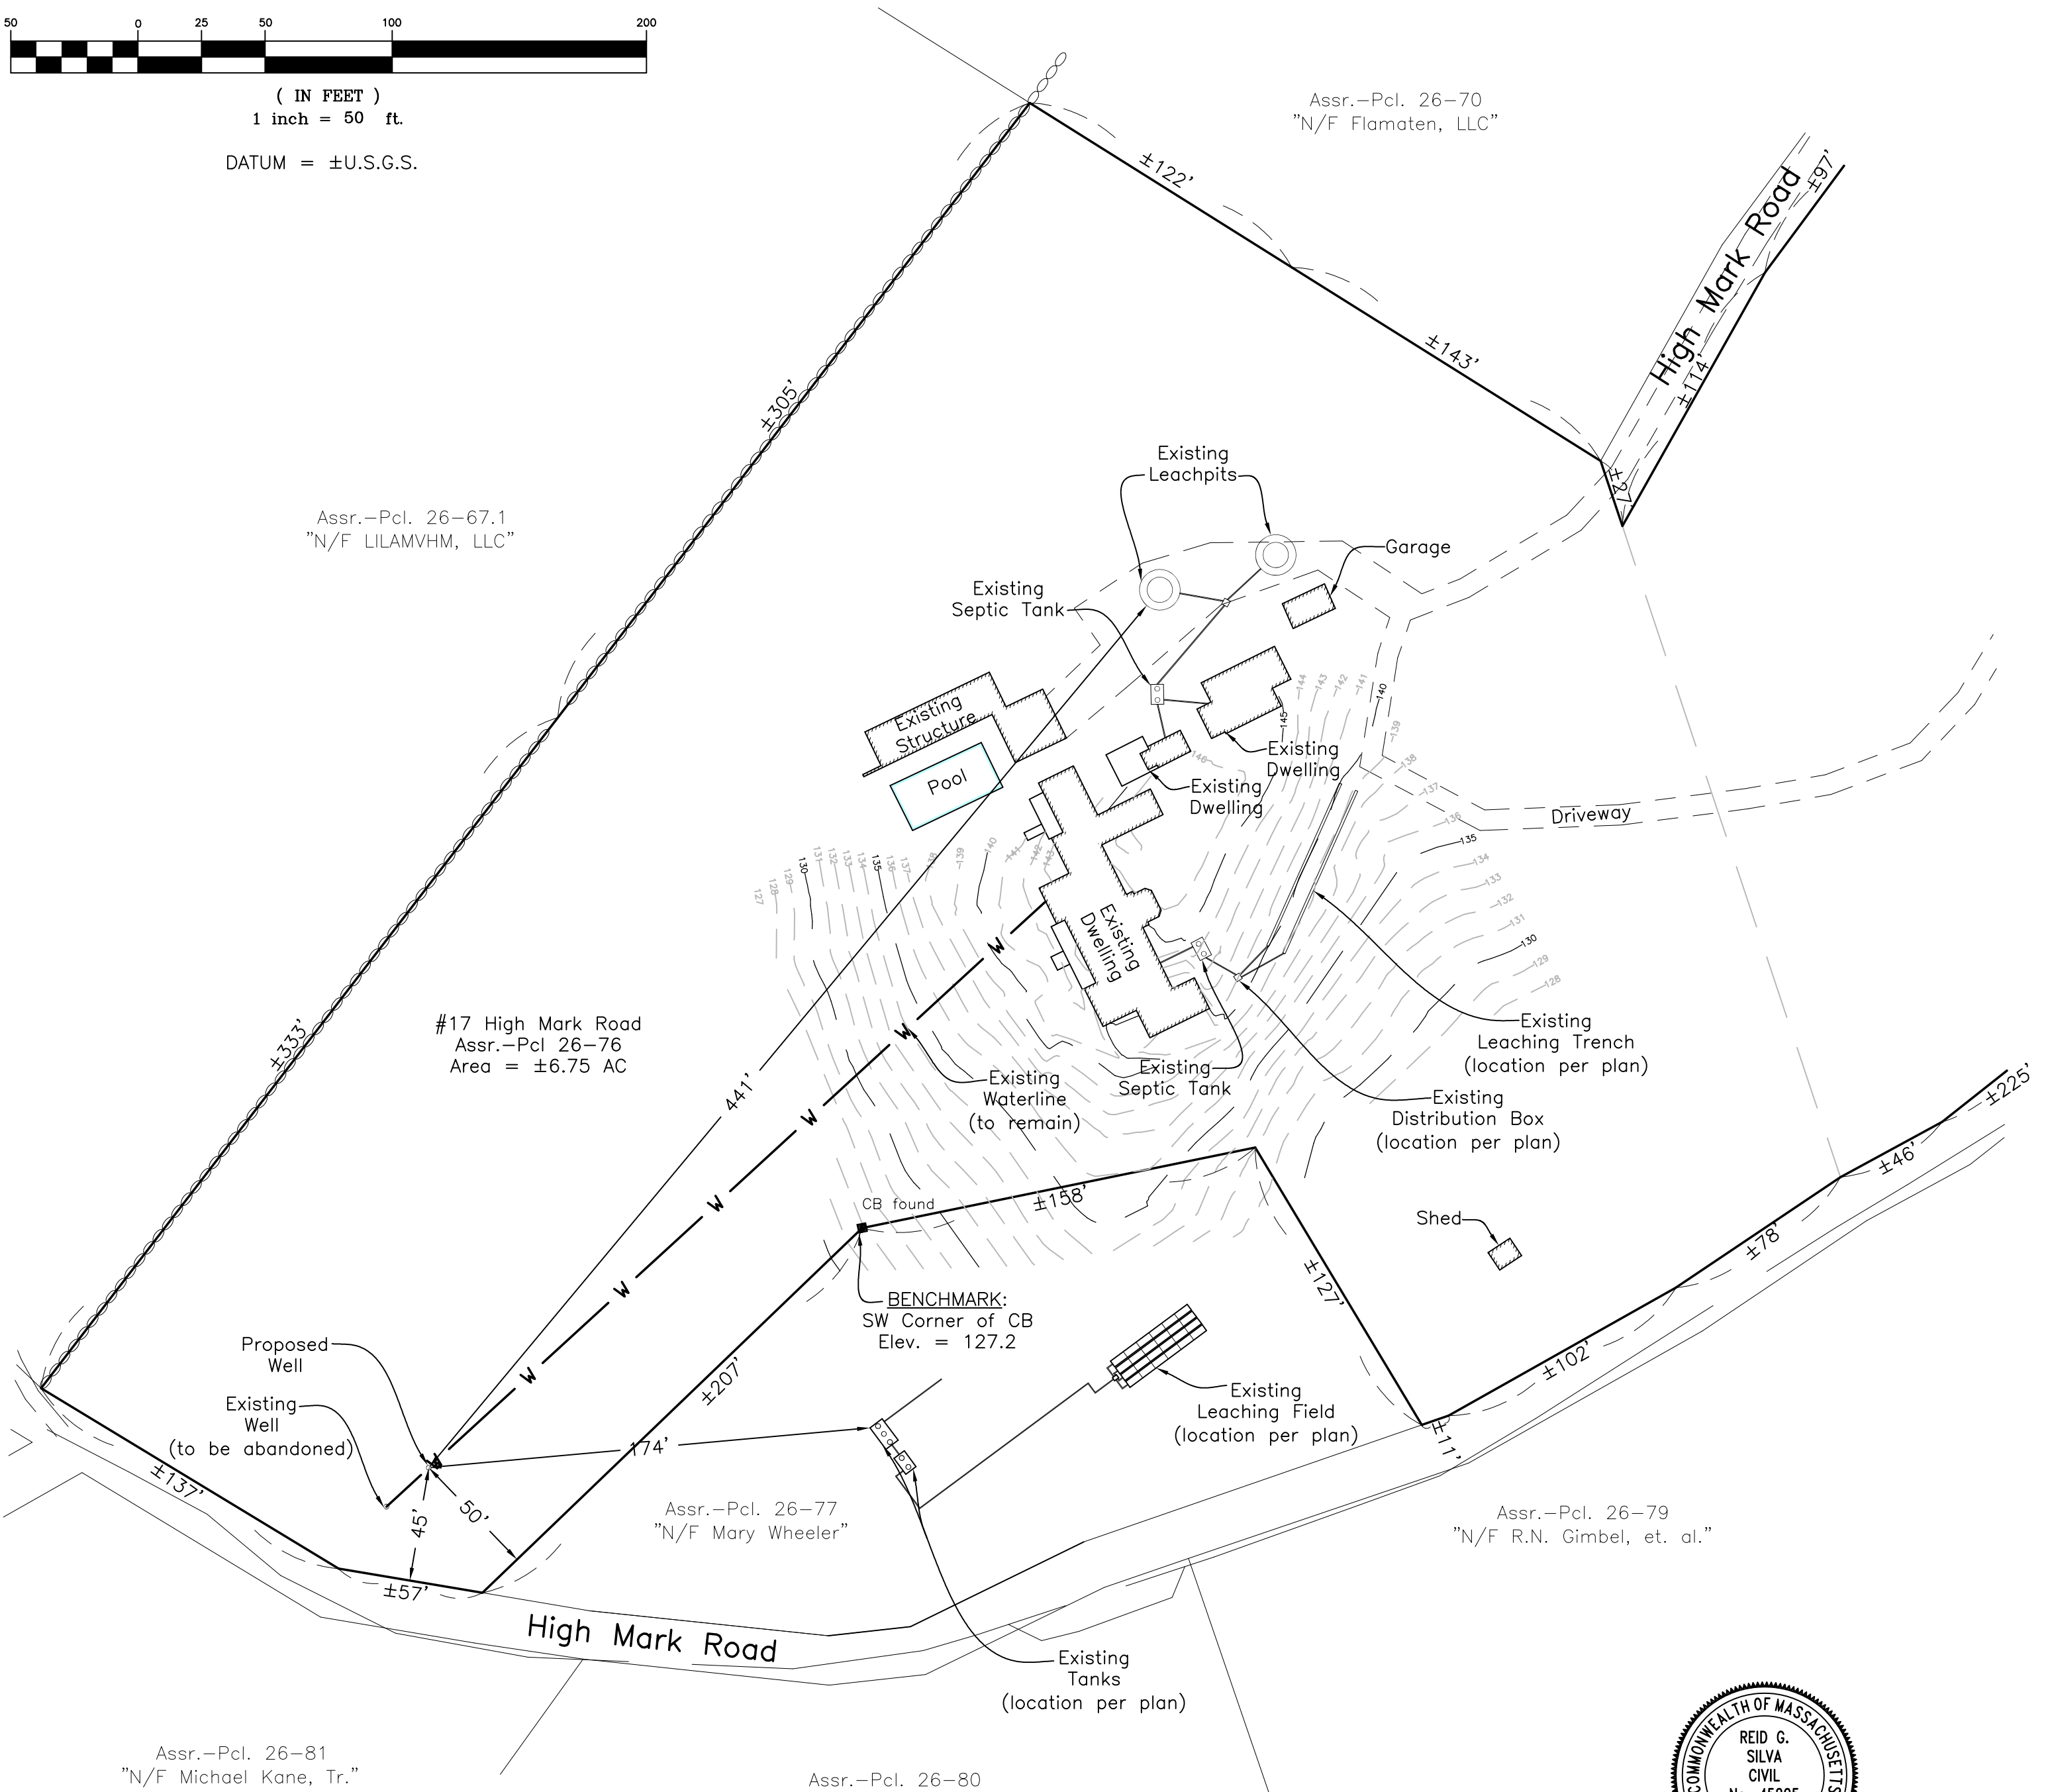

Assr.-Pcl. 26-81
"N/F Michael Kane, Tr."

Assr.-Pcl. 26-80
"N/F 34 High Mark, LLC"

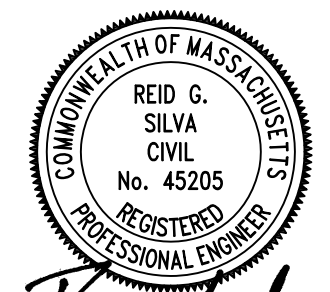

Reid G. Silva
November 11, 2022

Well Replacement Plan
in Chilmark, Mass.
Prepared for
Josh Waitzkin

November 10, 2022 Scale: 1"=50'

NOTE:
No septic systems can be found within 150'
of proposed well.

VINEYARD
LAND SURVEYING
& ENGINEERING
12 Cournoyer Road
P.O. Box 421
West Tisbury, MA 02575
P 508-693-3774 F 508-629-0440
VLS@net