



REV	DATE	DESCRIPTION
1	11/27/23	CONCEPTUAL (DRAFT)

CHILMARK PRESCHOOL

8 STATE RD
 CHILMARK, MA
 02535

Sheet Number	Sheet Name	Issue Date
A000	CONCEPT DESIGN	12/7/23
A010.1	EXISTING CAMPUS PLAN	12/7/23
A010.2	NEW CAMPUS PLAN	12/7/23
A100	BASEMENT	12/7/23
A101	GROUND FLOOR	12/7/23
A103	ROOF PLAN	12/7/23
A200	BUILDING ELEVATIONS - EAST & WEST	12/7/23
A201	BUILDING ELEVATIONS - NORTH & SOUTH	12/7/23
A500	PERSPECTIVE	12/7/23

MUSIC STREET ARCHITECTS
 Architecture • Design • Master Planning
 11 MUSIC STREET
 PO BOX 3000, PMB 3109
 WEST TISBURY, MA 02575
 508-274-2905
 MUSICSTREETCO.COM




CHILMARK PRESCHOOL
 8 STATE RD
 CHILMARK, MA
 02535
 12/7/23
CONCEPT DESIGN



1 CAMPUS PLAN - EXISTING
1" = 20'-0"

REV	DATE	DESCRIPTION
1	11/27/23	CONCEPTUAL (DRAFT)

MUSIC STREET ARCHITECTS
Architecture • Design • Master Planning
11 MUSIC STREET
PO BOX 3000, PMB 3109
WEST TISBURY, MA 02575
508-274-2905
MUSICSTREETCO.COM

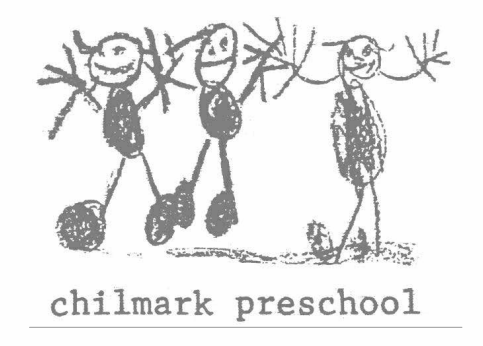

CHILMARK PRESCHOOL
8 STATE RD
CHILMARK, MA
02535


12/7/23
EXISTING
CAMPUS PLAN

A010.1



REV	DATE	DESCRIPTION
1	11/27/23	CONCEPTUAL (DRAFT)

MUSIC STREET ARCHITECTS
 Architecture - Design - Master Planning
 11 MUSIC STREET
 PO BOX 3000, PMB 3109
 WEST TISBURY, MA 02575
 508-274-2905
 MUSICSTREETCO.COM

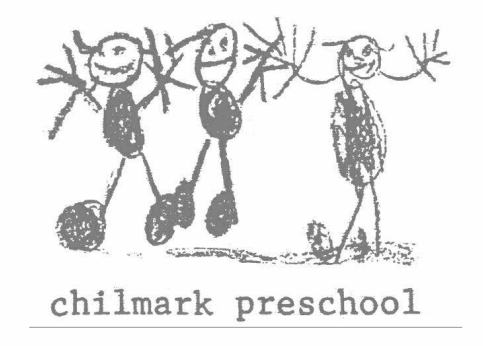


CHILMARK PRESCHOOL
 8 STATE RD
 CHILMARK, MA
 02535


12.7.2023
PROPOSED CAMPUS PLAN

A010.2

REV	DATE	DESCRIPTION
1	11/27/23	CONCEPTUAL (DRAFT)

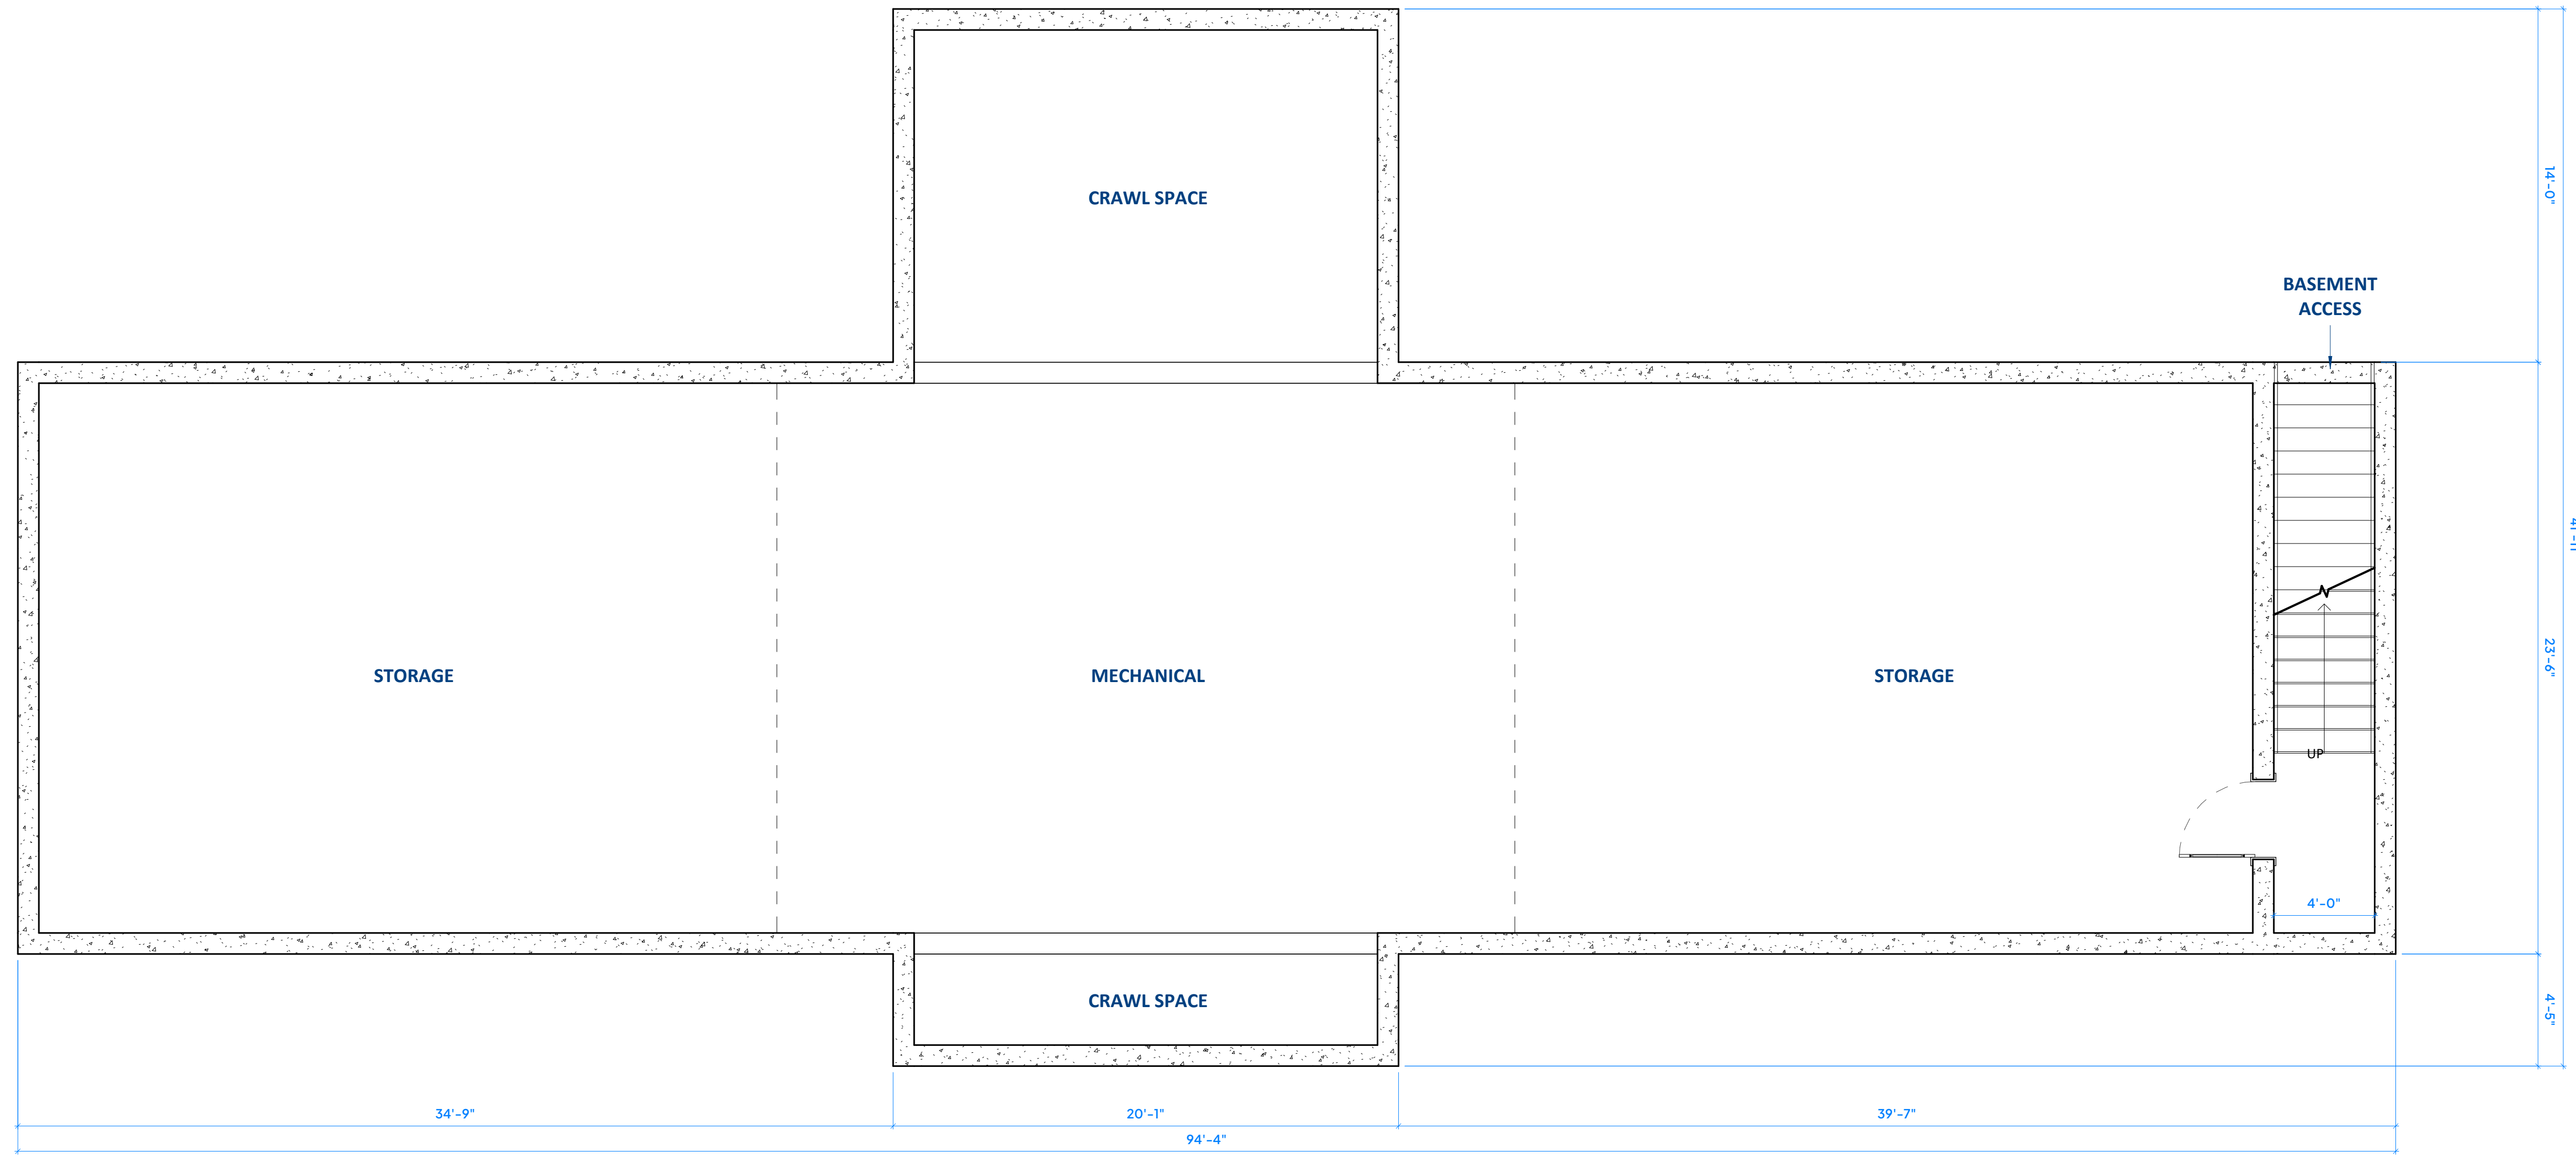

MUSIC STREET ARCHITECTS
 Architecture • Design • Master Planning
 11 MUSIC STREET
 PO BOX 3000, PMB 3109
 WEST TISBURY, MA 02575
 508-274-2905
 MUSICSTREETCO.COM

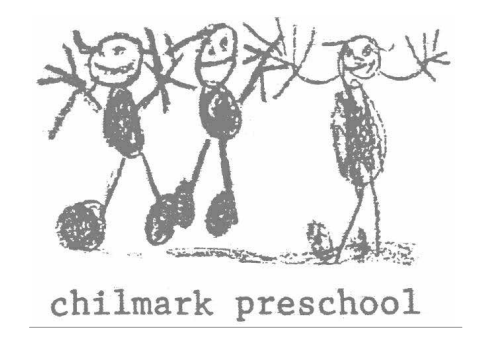


CHILMARK PRESCHOOL
 8 STATE RD
 CHILMARK, MA
 02535

12/7/23

BASEMENT PLAN

A100

1 BASEMENT LEVEL PLAN
 1/4" = 1'-0"

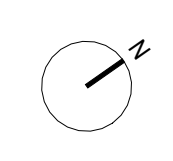


CONCEPTUAL ROOM SCHEDULE	
Name	Area
BATH 1	55 SF
BATH 2	55 SF
BATH 3	50 SF
CLASSROOM 1	805 SF
CLASSROOM 2	805 SF
CLOS	15 SF
CONF	75 SF
DIRECTOR	100 SF
FACULTY	175 SF
FOYER	285 SF
FOYER	285 SF
2425 SF	

LEGEND	
■	BATHROOM
■	CLASSROOM
■	FOYER
■	HALL
■	OFFICE
■	STORAGE





REV	DATE	DESCRIPTION
1	11/27/23	CONCEPTUAL (DRAFT)

MUSIC STREET ARCHITECTS
 Architecture • Design • Master Planning
 11 MUSIC STREET
 PO BOX 3000, PMB 3109
 WEST TISBURY, MA 02575
 508-274-2905
 MUSICSTREETCO.COM

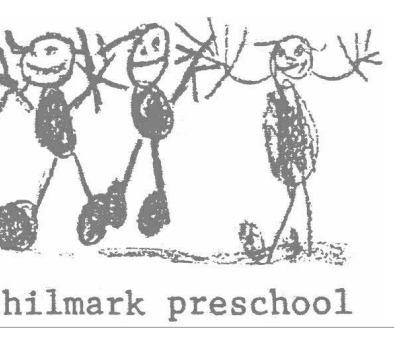

CHILMARK PRESCHOOL
 8 STATE RD
 CHILMARK, MA
 02535

12/7/23
 GROUND FLOOR

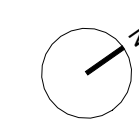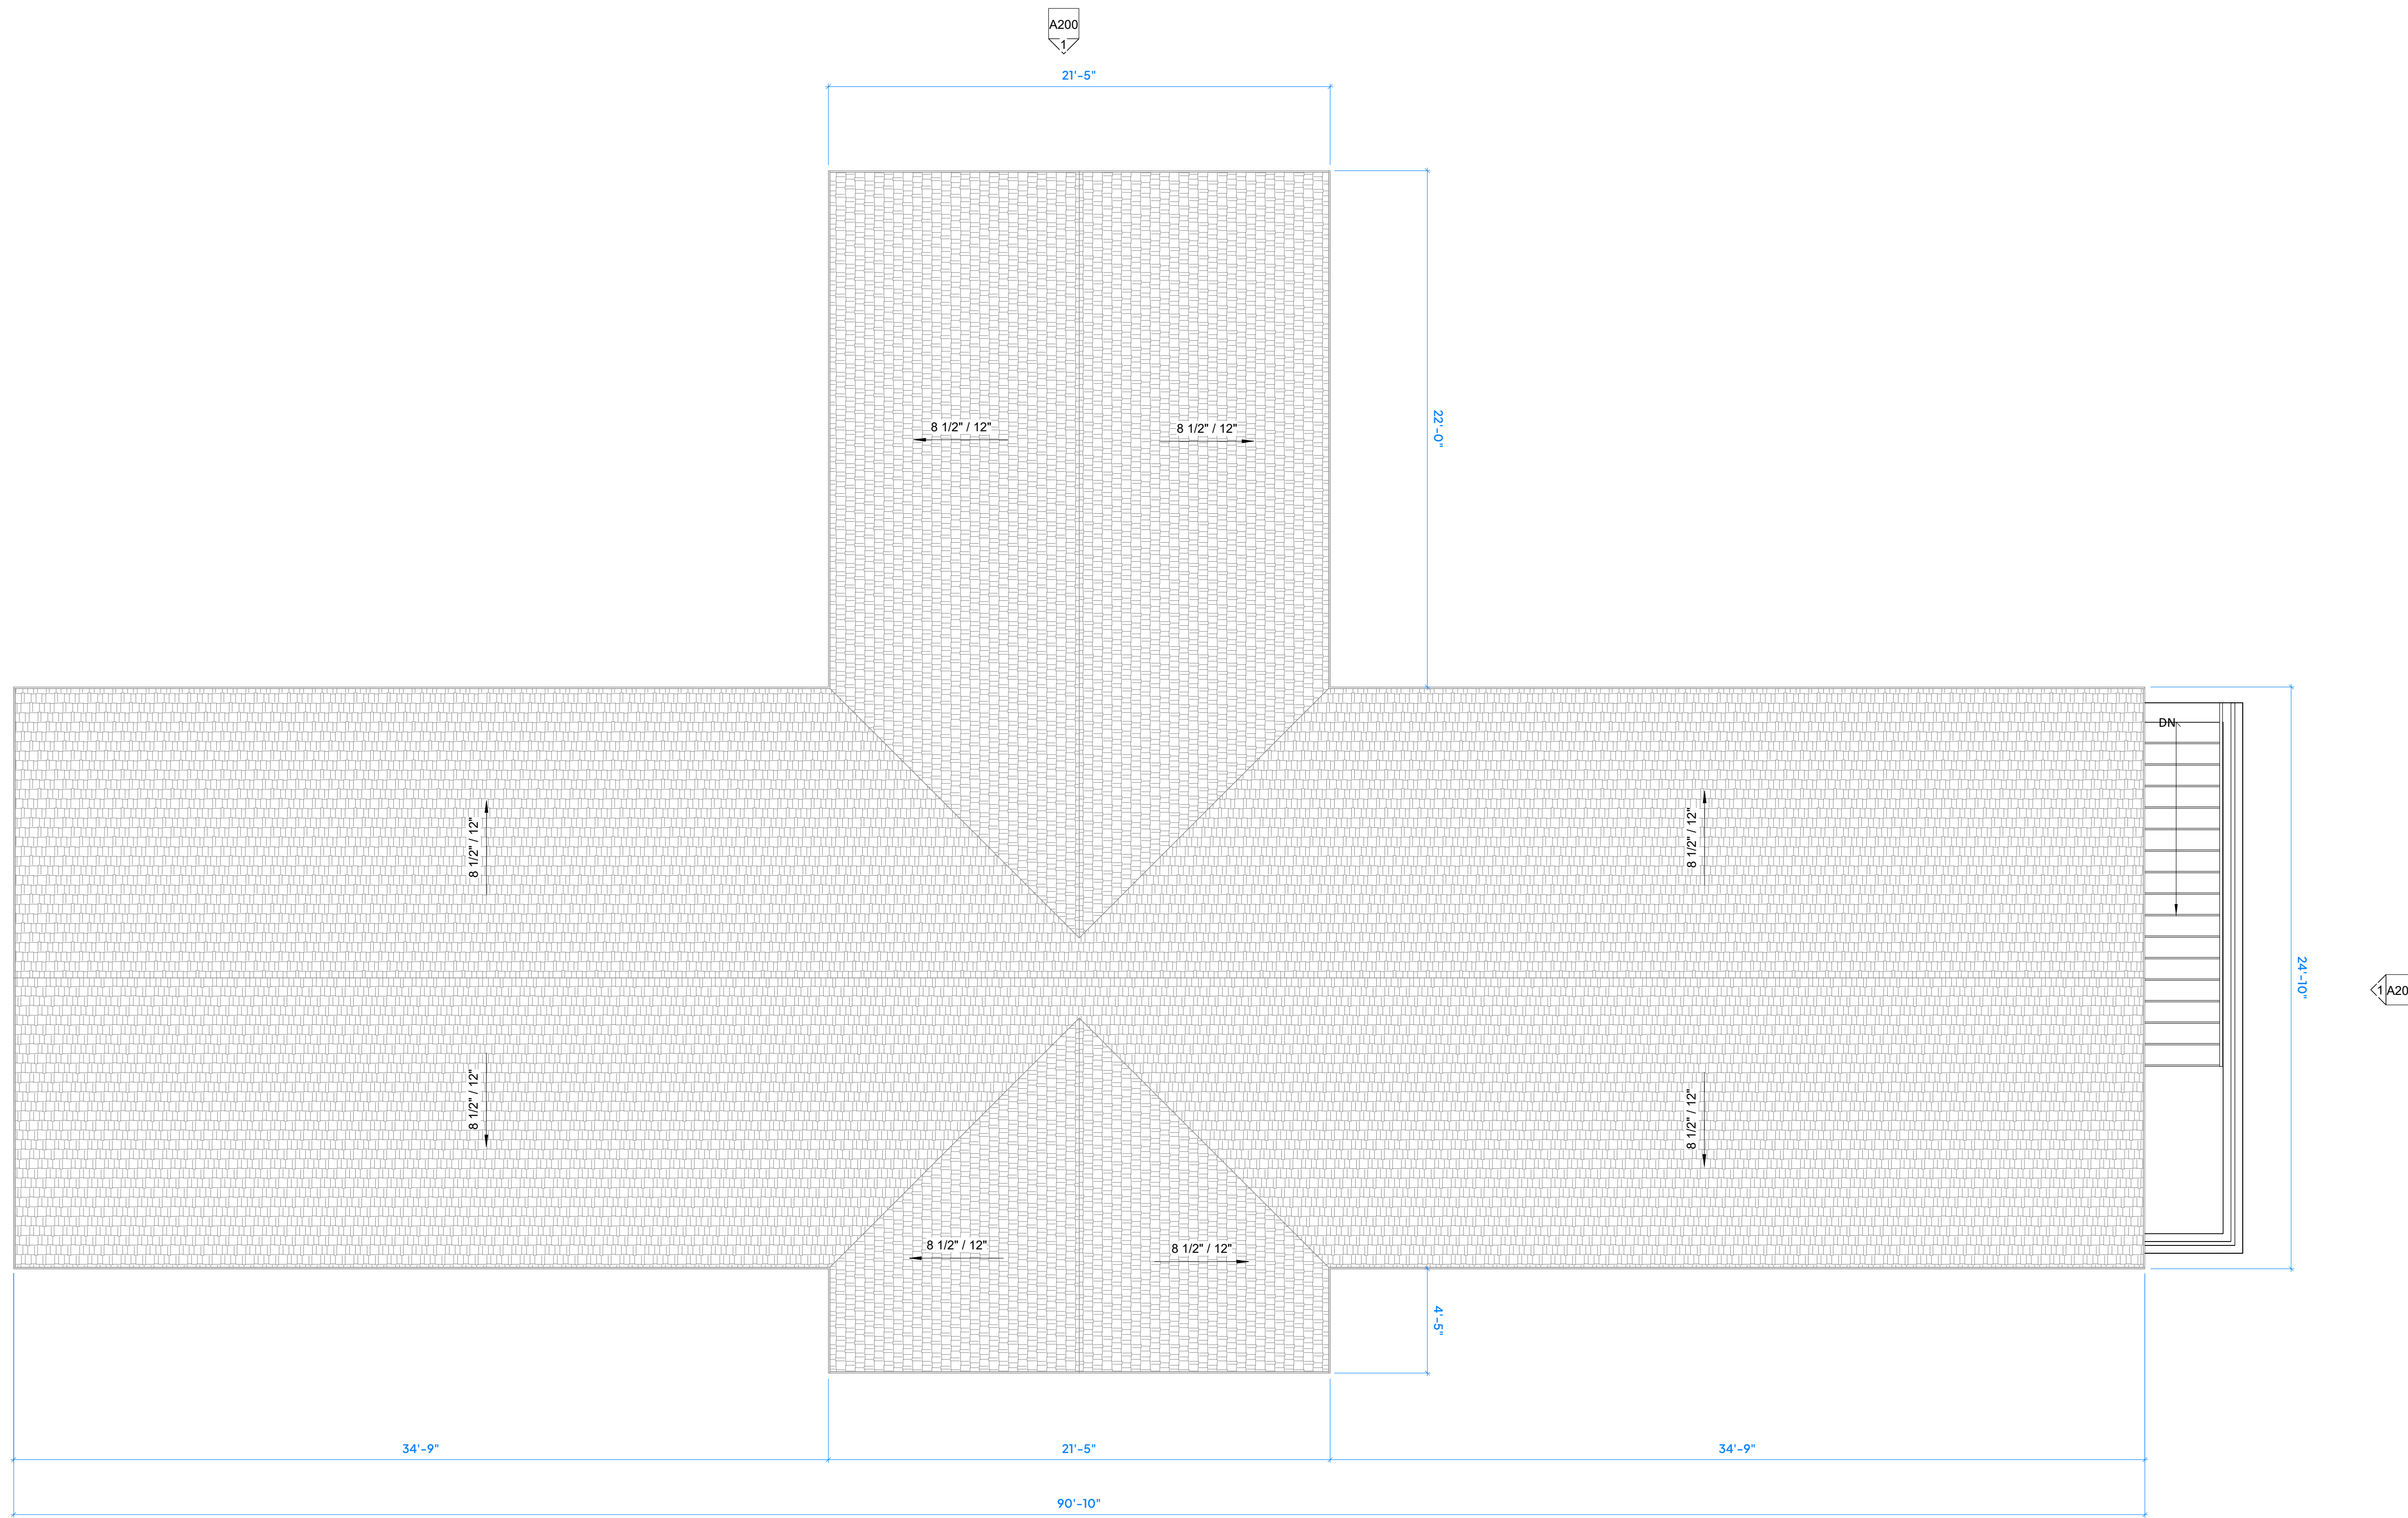

REV	DATE	DESCRIPTION
1	11/27/23	CONCEPTUAL (DRAFT)

MUSIC STREET ARCHITECTS
 Architecture • Design • Master Planning
 11 MUSIC STREET
 PO BOX 3000, PMB 3109
 WEST TISBURY, MA 02575
 508-274-2905
 MUSICSTREETCO.COM



CHILMARK PRESCHOOL
 8 STATE RD
 CHILMARK, MA
 02535

12/7/23

ROOF PLAN

A103



REV	DATE	DESCRIPTION

MUSIC STREET ARCHITECTS
 Architecture • Design • Master Planning
 11 MUSIC STREET
 PO BOX 3000, PMB 3109
 WEST TISBURY, MA 02575
 508-274-2905
 MUSICSTREETCO.COM



CHILMARK PRESCHOOL

8 STATE RD
 CHILMARK, MA
 02535

12/7/23

PERSPECTIVE

A500