


BENCHMARK:

TOP OUTSIDE CORNER
CONCRETE SLAB
ELEV. = 99.43 (ASSUMED)

EXIST. GUEST HOUSE
RELOCATED W/
12x16 ADDITION

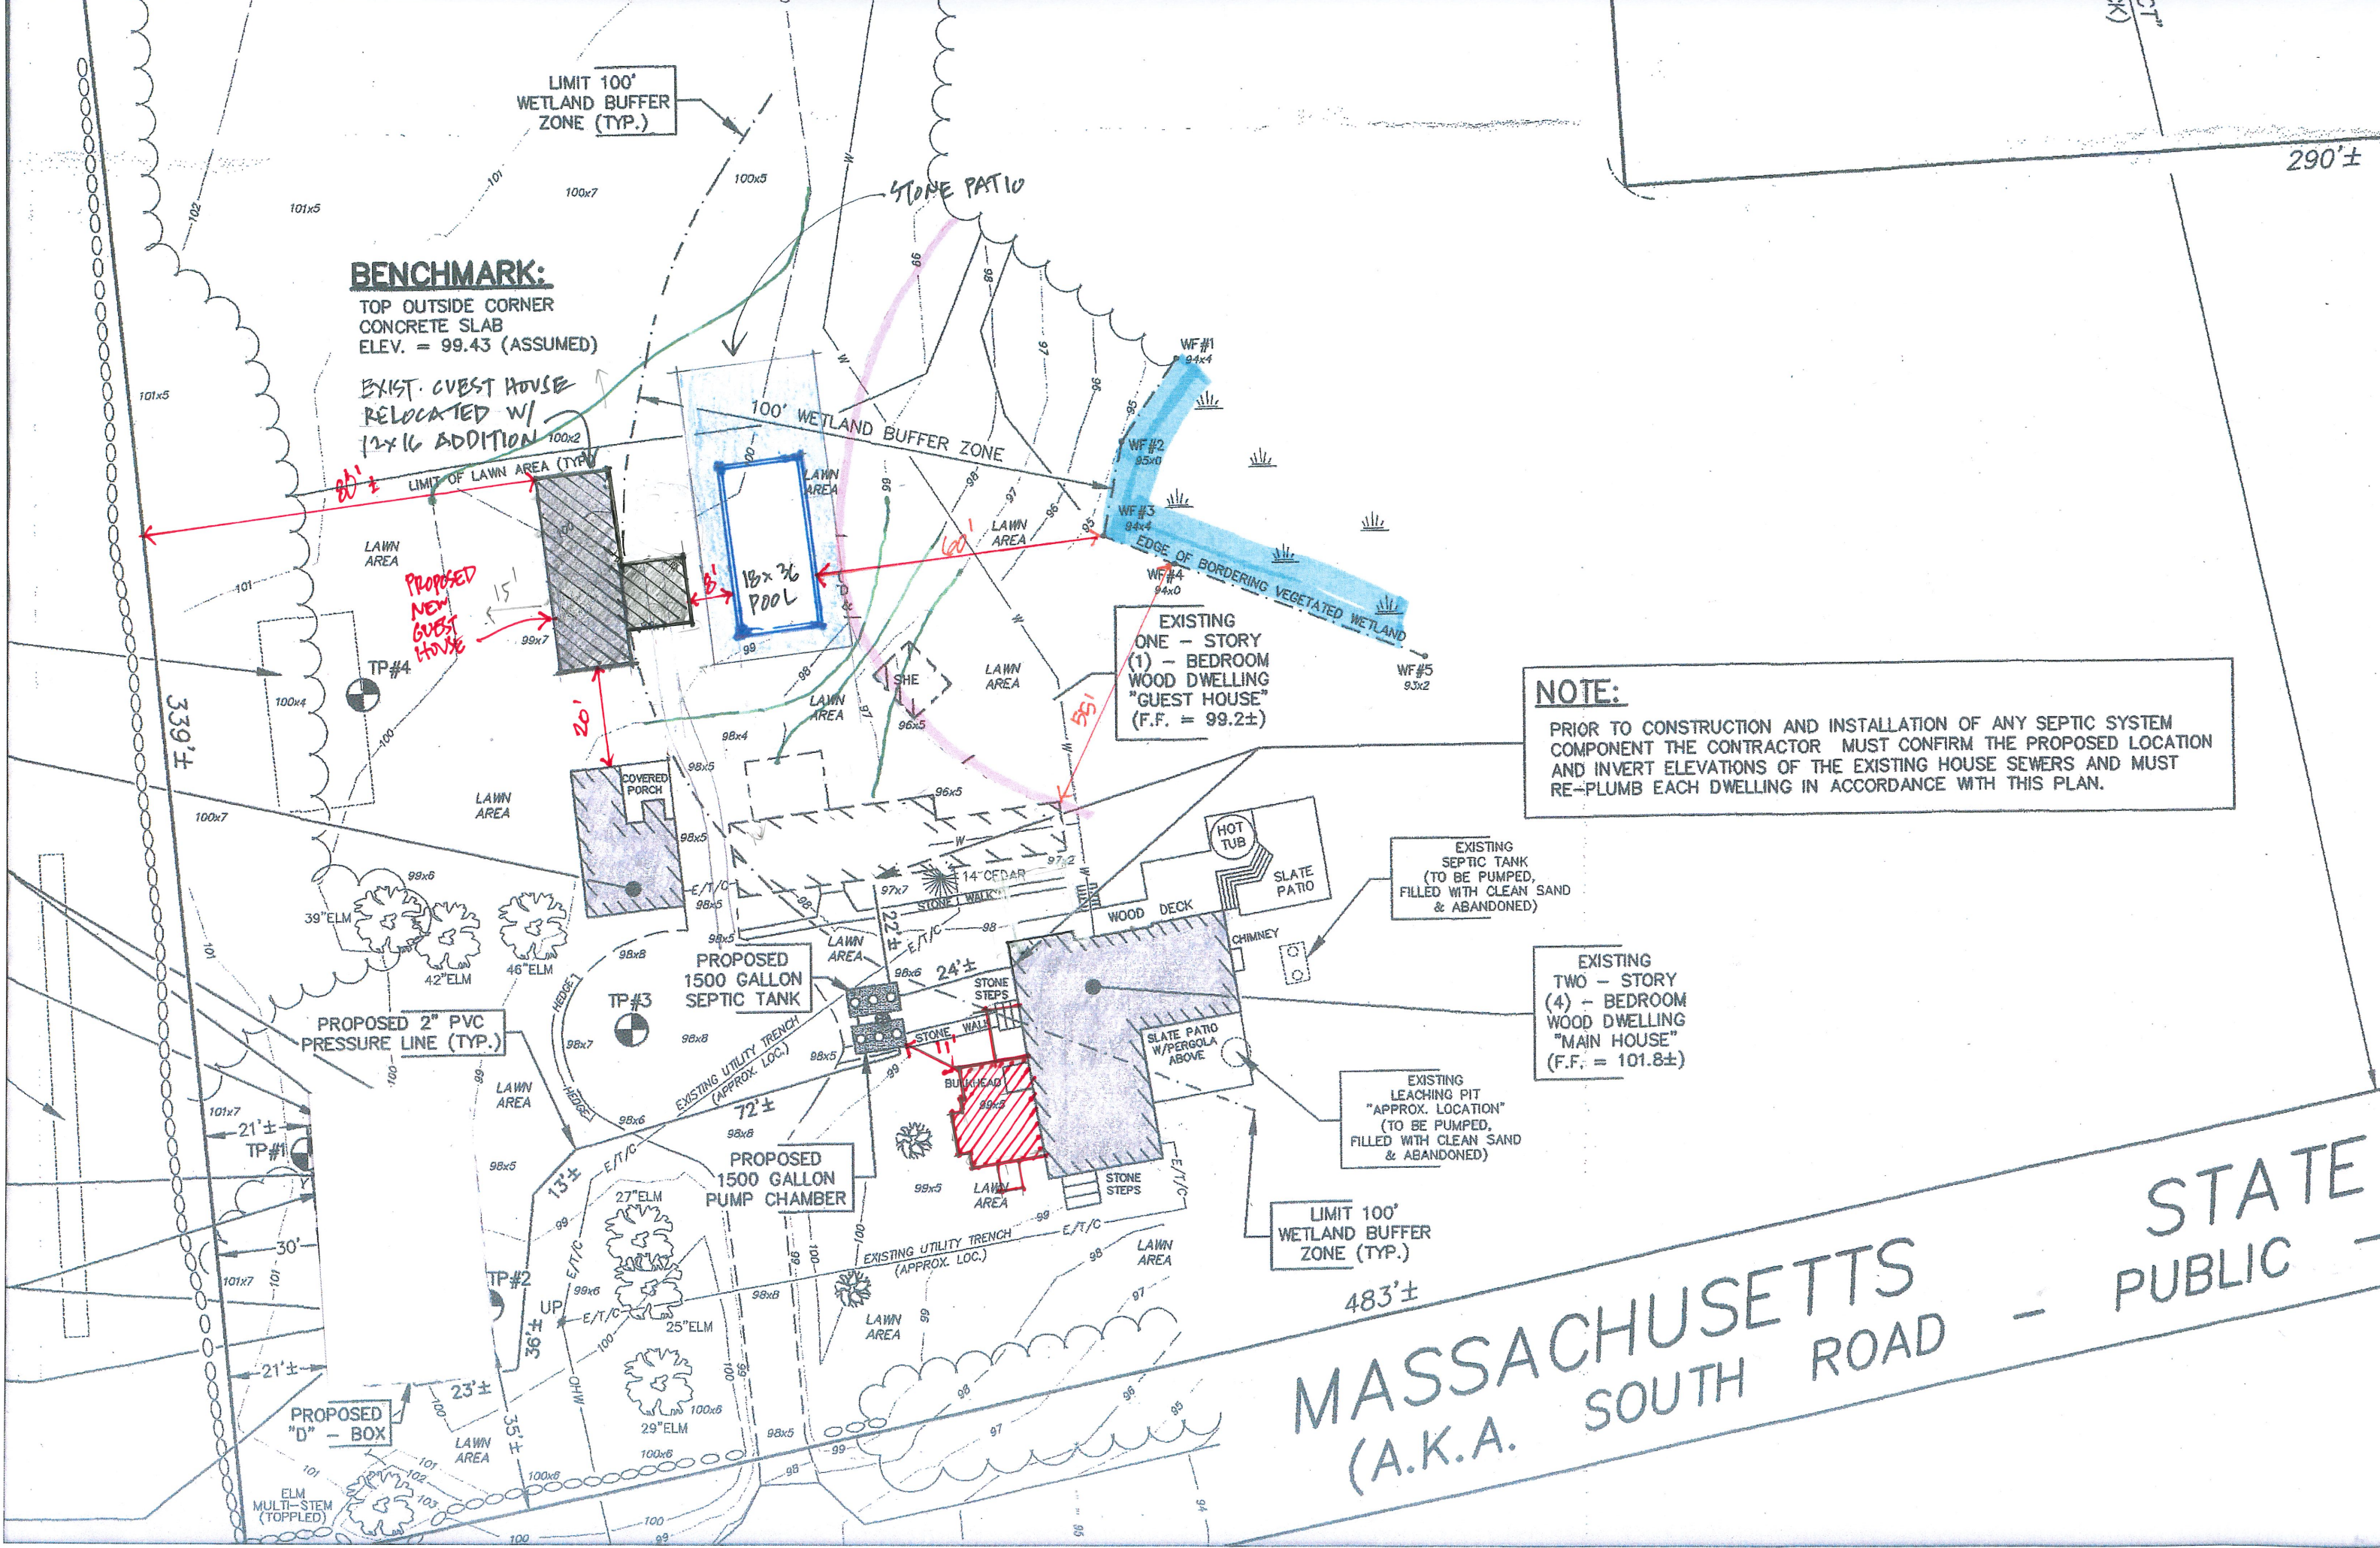

NOTE:

PRIOR TO CONSTRUCTION AND INSTALLATION OF ANY SEPTIC SYSTEM COMPONENT THE CONTRACTOR MUST CONFIRM THE PROPOSED LOCATION AND INVERT ELEVATIONS OF THE EXISTING HOUSE SEWERS AND MUST RE-PLUMB EACH DWELLING IN ACCORDANCE WITH THIS PLAN.

STATE
PUBLIC
MASSACHUSETTS
(A.K.A.) SOUTH ROAD

PROPOSED 2" PVC PRESSURE LINE (TYP.)

PROPOSED 1500 GALLON SEPTIC TANK

PROPOSED 1500 GALLON PUMP CHAMBER

EXISTING ONE - STORY (1) - BEDROOM WOOD DWELLING "GUEST HOUSE" (F.F. = 99.2±)

EXISTING TWO - STORY (4) - BEDROOM WOOD DWELLING "MAIN HOUSE" (F.F. = 101.8±)

EXISTING SEPTIC TANK (TO BE PUMPED, FILLED WITH CLEAN SAND & ABANDONED)

EXISTING LEACHING PIT "APPROX. LOCATION" (TO BE PUMPED, FILLED WITH CLEAN SAND & ABANDONED)

LIMIT 100' WETLAND BUFFER ZONE (TYP.)

LIMIT 100' WETLAND BUFFER ZONE (TYP.)

STONE PATIO

100' WETLAND BUFFER ZONE

EXISTING ONE - STORY (1) - BEDROOM WOOD DWELLING "GUEST HOUSE" (F.F. = 99.2±)

EXISTING TWO - STORY (4) - BEDROOM WOOD DWELLING "MAIN HOUSE" (F.F. = 101.8±)

EXISTING SEPTIC TANK (TO BE PUMPED, FILLED WITH CLEAN SAND & ABANDONED)

EXISTING LEACHING PIT "APPROX. LOCATION" (TO BE PUMPED, FILLED WITH CLEAN SAND & ABANDONED)

LIMIT 100' WETLAND BUFFER ZONE (TYP.)

LIMIT 100' WETLAND BUFFER ZONE (TYP.)


STONE PATIO

100' WETLAND BUFFER ZONE

BENCHMARK:

TOP OUTSIDE CORNER
CONCRETE SLAB
ELEV. = 99.43 (ASSUMED)

EXIST. GUEST HOUSE
RELOCATED W/
12x16 ADDITION

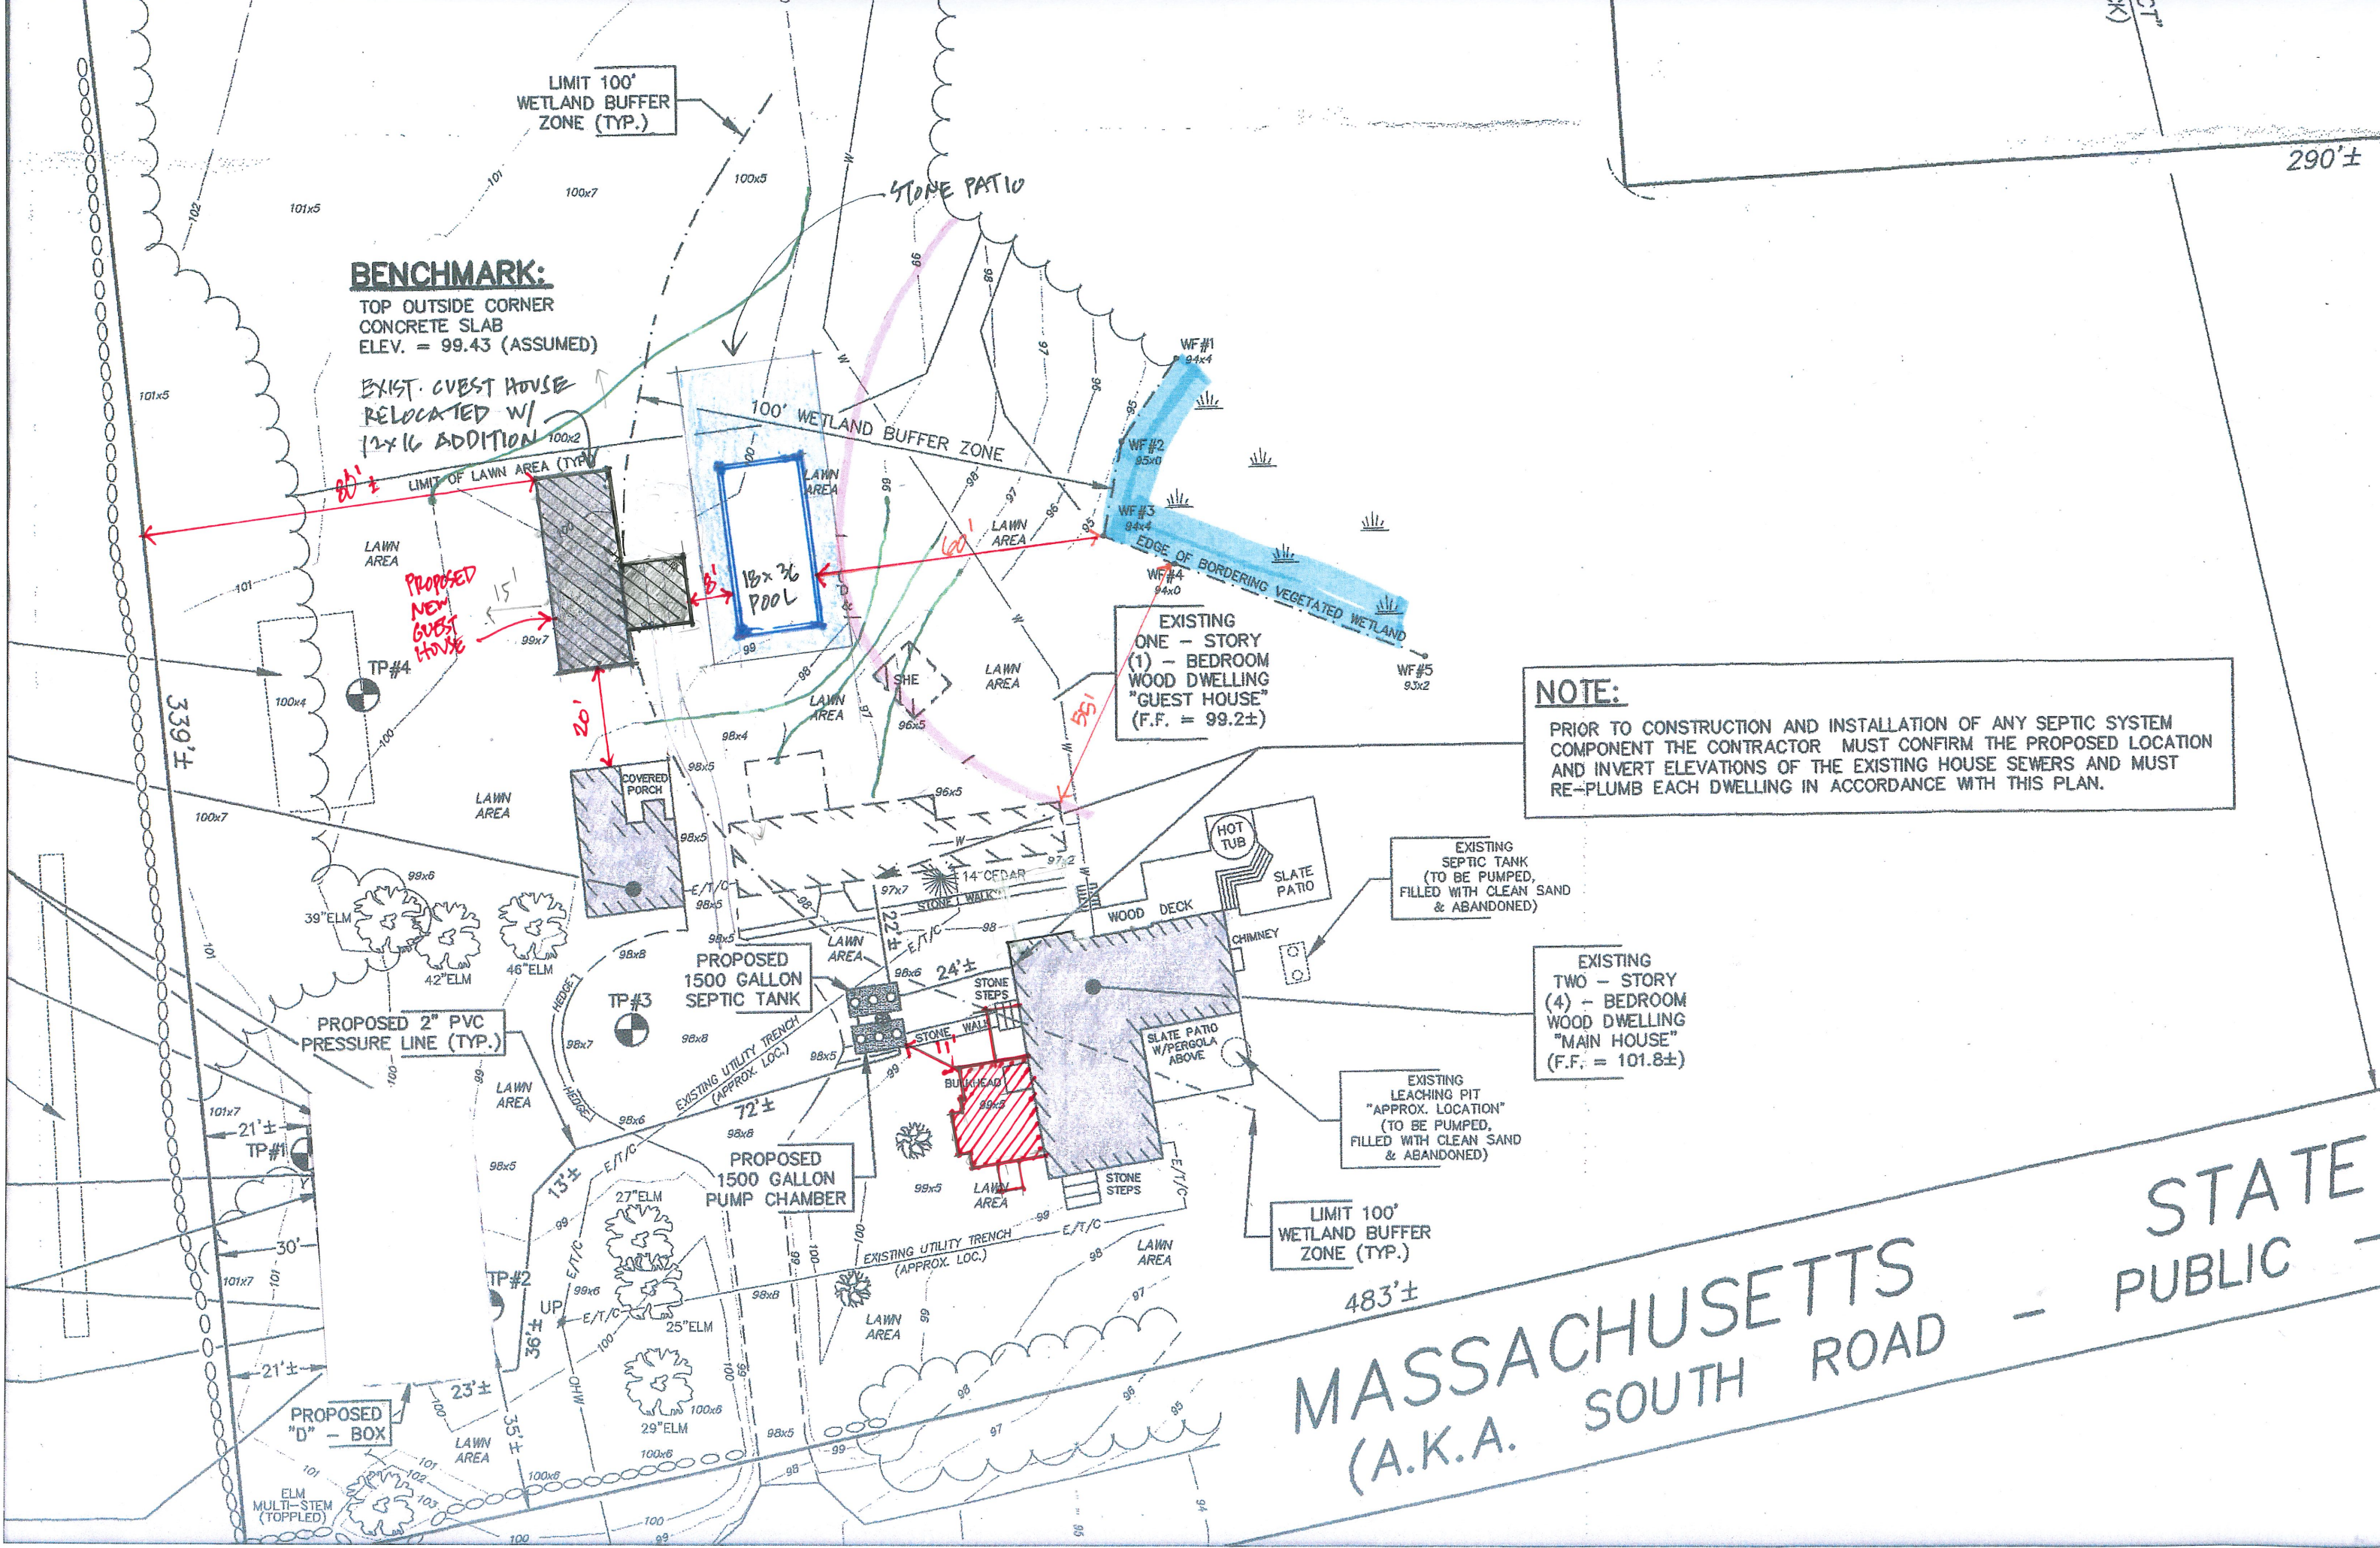

NOTE:

PRIOR TO CONSTRUCTION AND INSTALLATION OF ANY SEPTIC SYSTEM COMPONENT THE CONTRACTOR MUST CONFIRM THE PROPOSED LOCATION AND INVERT ELEVATIONS OF THE EXISTING HOUSE SEWERS AND MUST RE-PLUMB EACH DWELLING IN ACCORDANCE WITH THIS PLAN.

STATE
PUBLIC
MASSACHUSETTS
(A.K.A.) SOUTH ROAD

PROPOSED 2" PVC PRESSURE LINE (TYP.)

PROPOSED 1500 GALLON SEPTIC TANK

PROPOSED 1500 GALLON PUMP CHAMBER

EXISTING ONE - STORY (1) - BEDROOM WOOD DWELLING "GUEST HOUSE" (F.F. = 99.2±)

EXISTING TWO - STORY (4) - BEDROOM WOOD DWELLING "MAIN HOUSE" (F.F. = 101.8±)

EXISTING SEPTIC TANK (TO BE PUMPED, FILLED WITH CLEAN SAND & ABANDONED)

EXISTING LEACHING PIT "APPROX. LOCATION" (TO BE PUMPED, FILLED WITH CLEAN SAND & ABANDONED)

LIMIT 100' WETLAND BUFFER ZONE (TYP.)

LIMIT 100' WETLAND BUFFER ZONE (TYP.)

STONE PATIO

100' WETLAND BUFFER ZONE