

ISSUED FOR	DATE	DRAWN	CHECK
EXISTING CONDITIONS	06.13.23	GDM	TOA
SCHEMATIC DESIGN FOR REVIEW & COMMENTS	07.17.23	LEL	TOA
SCHEMATIC DESIGN FOR REVIEW & COMMENTS	08.10.23	LEL	TOA
SCHEMATIC DESIGN: WINDOW&DOOR SCHED	08.30.23	LEL	TOA
PERMIT / CONSTRUCTION SET	10.20.23	LEL	TOA

**MARTHA'S VINEYARD
ENGINEERING & DESIGN**
79 BEACH ROAD, VINEYARD HAVEN, MA 02568
774.563.8535 INFO@MVENGINEERING.DESIGN


SCALE: 1/2" = 1'-0"

JOB NUMBER: 23038

ADDRESS: **ROSENBAUM RESIDENCE**
7 LITTLE OAK LANE,
CHILMARK, MA
PARCEL ID: 25-65-0
PLAN NAME: PROPOSED SECTION A-A

DATE: 20 OCT 2023

A.06

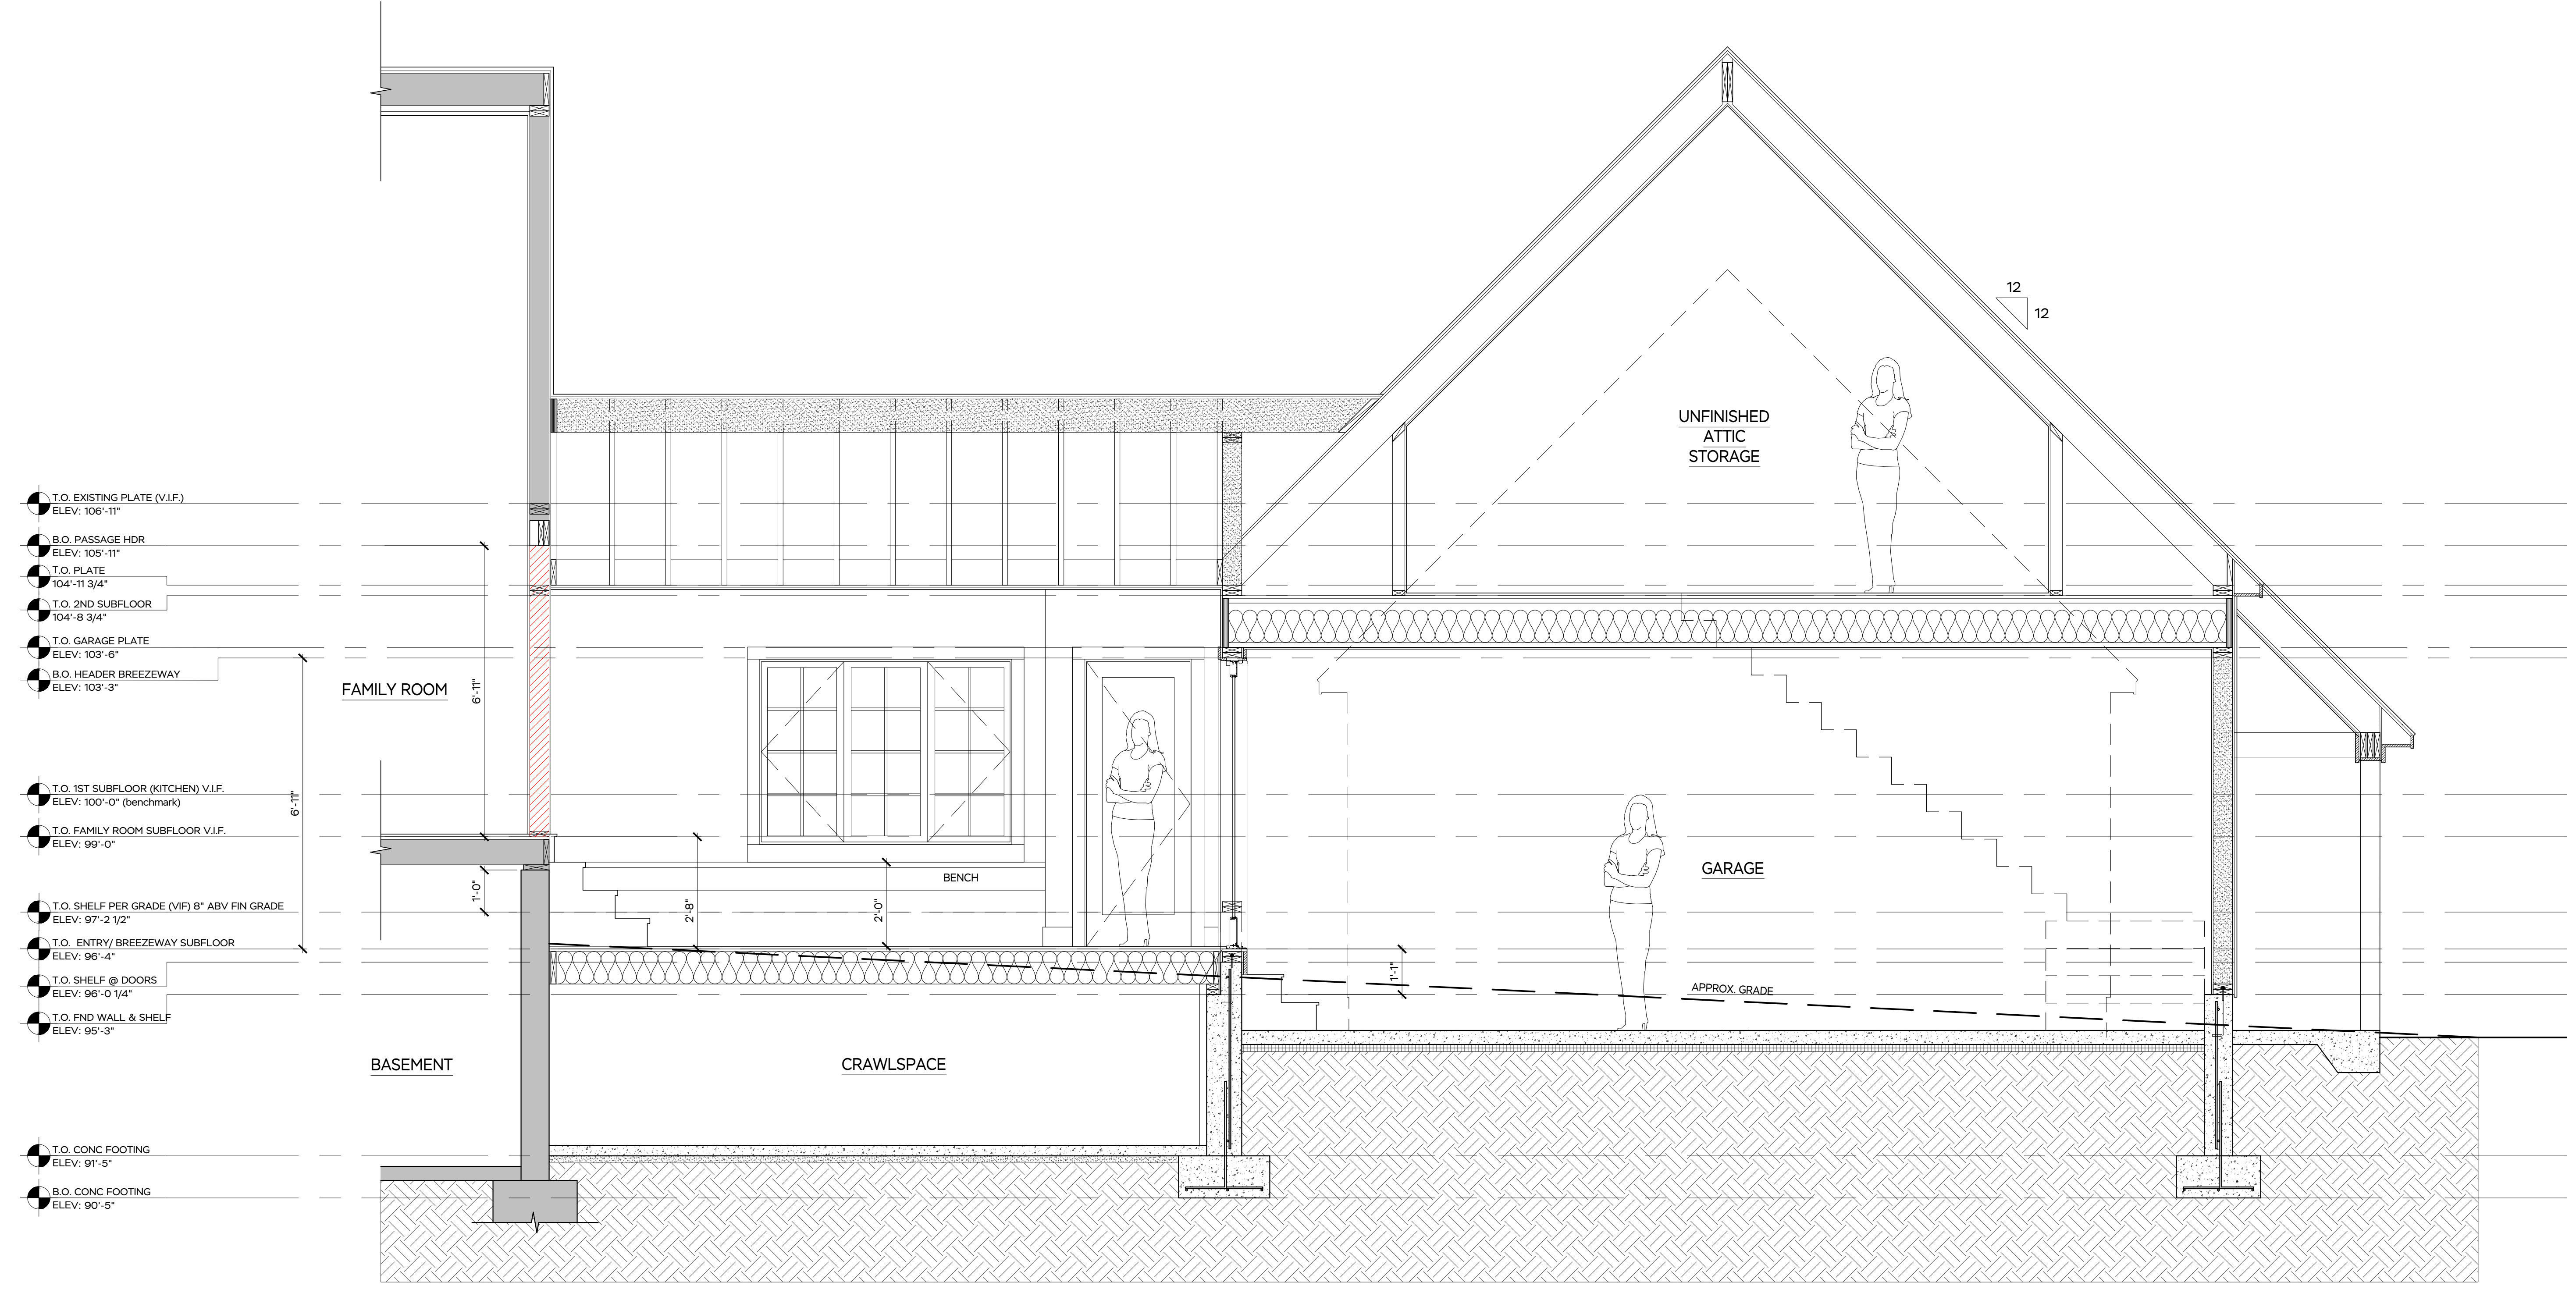

1 PROPOSED SECTION A-A

SCALE: 1/2" = 1'-0"