


SCALE | '=40'-0" I 2 COURNOYER ROAD P.O. BOX 421 508-639-3774

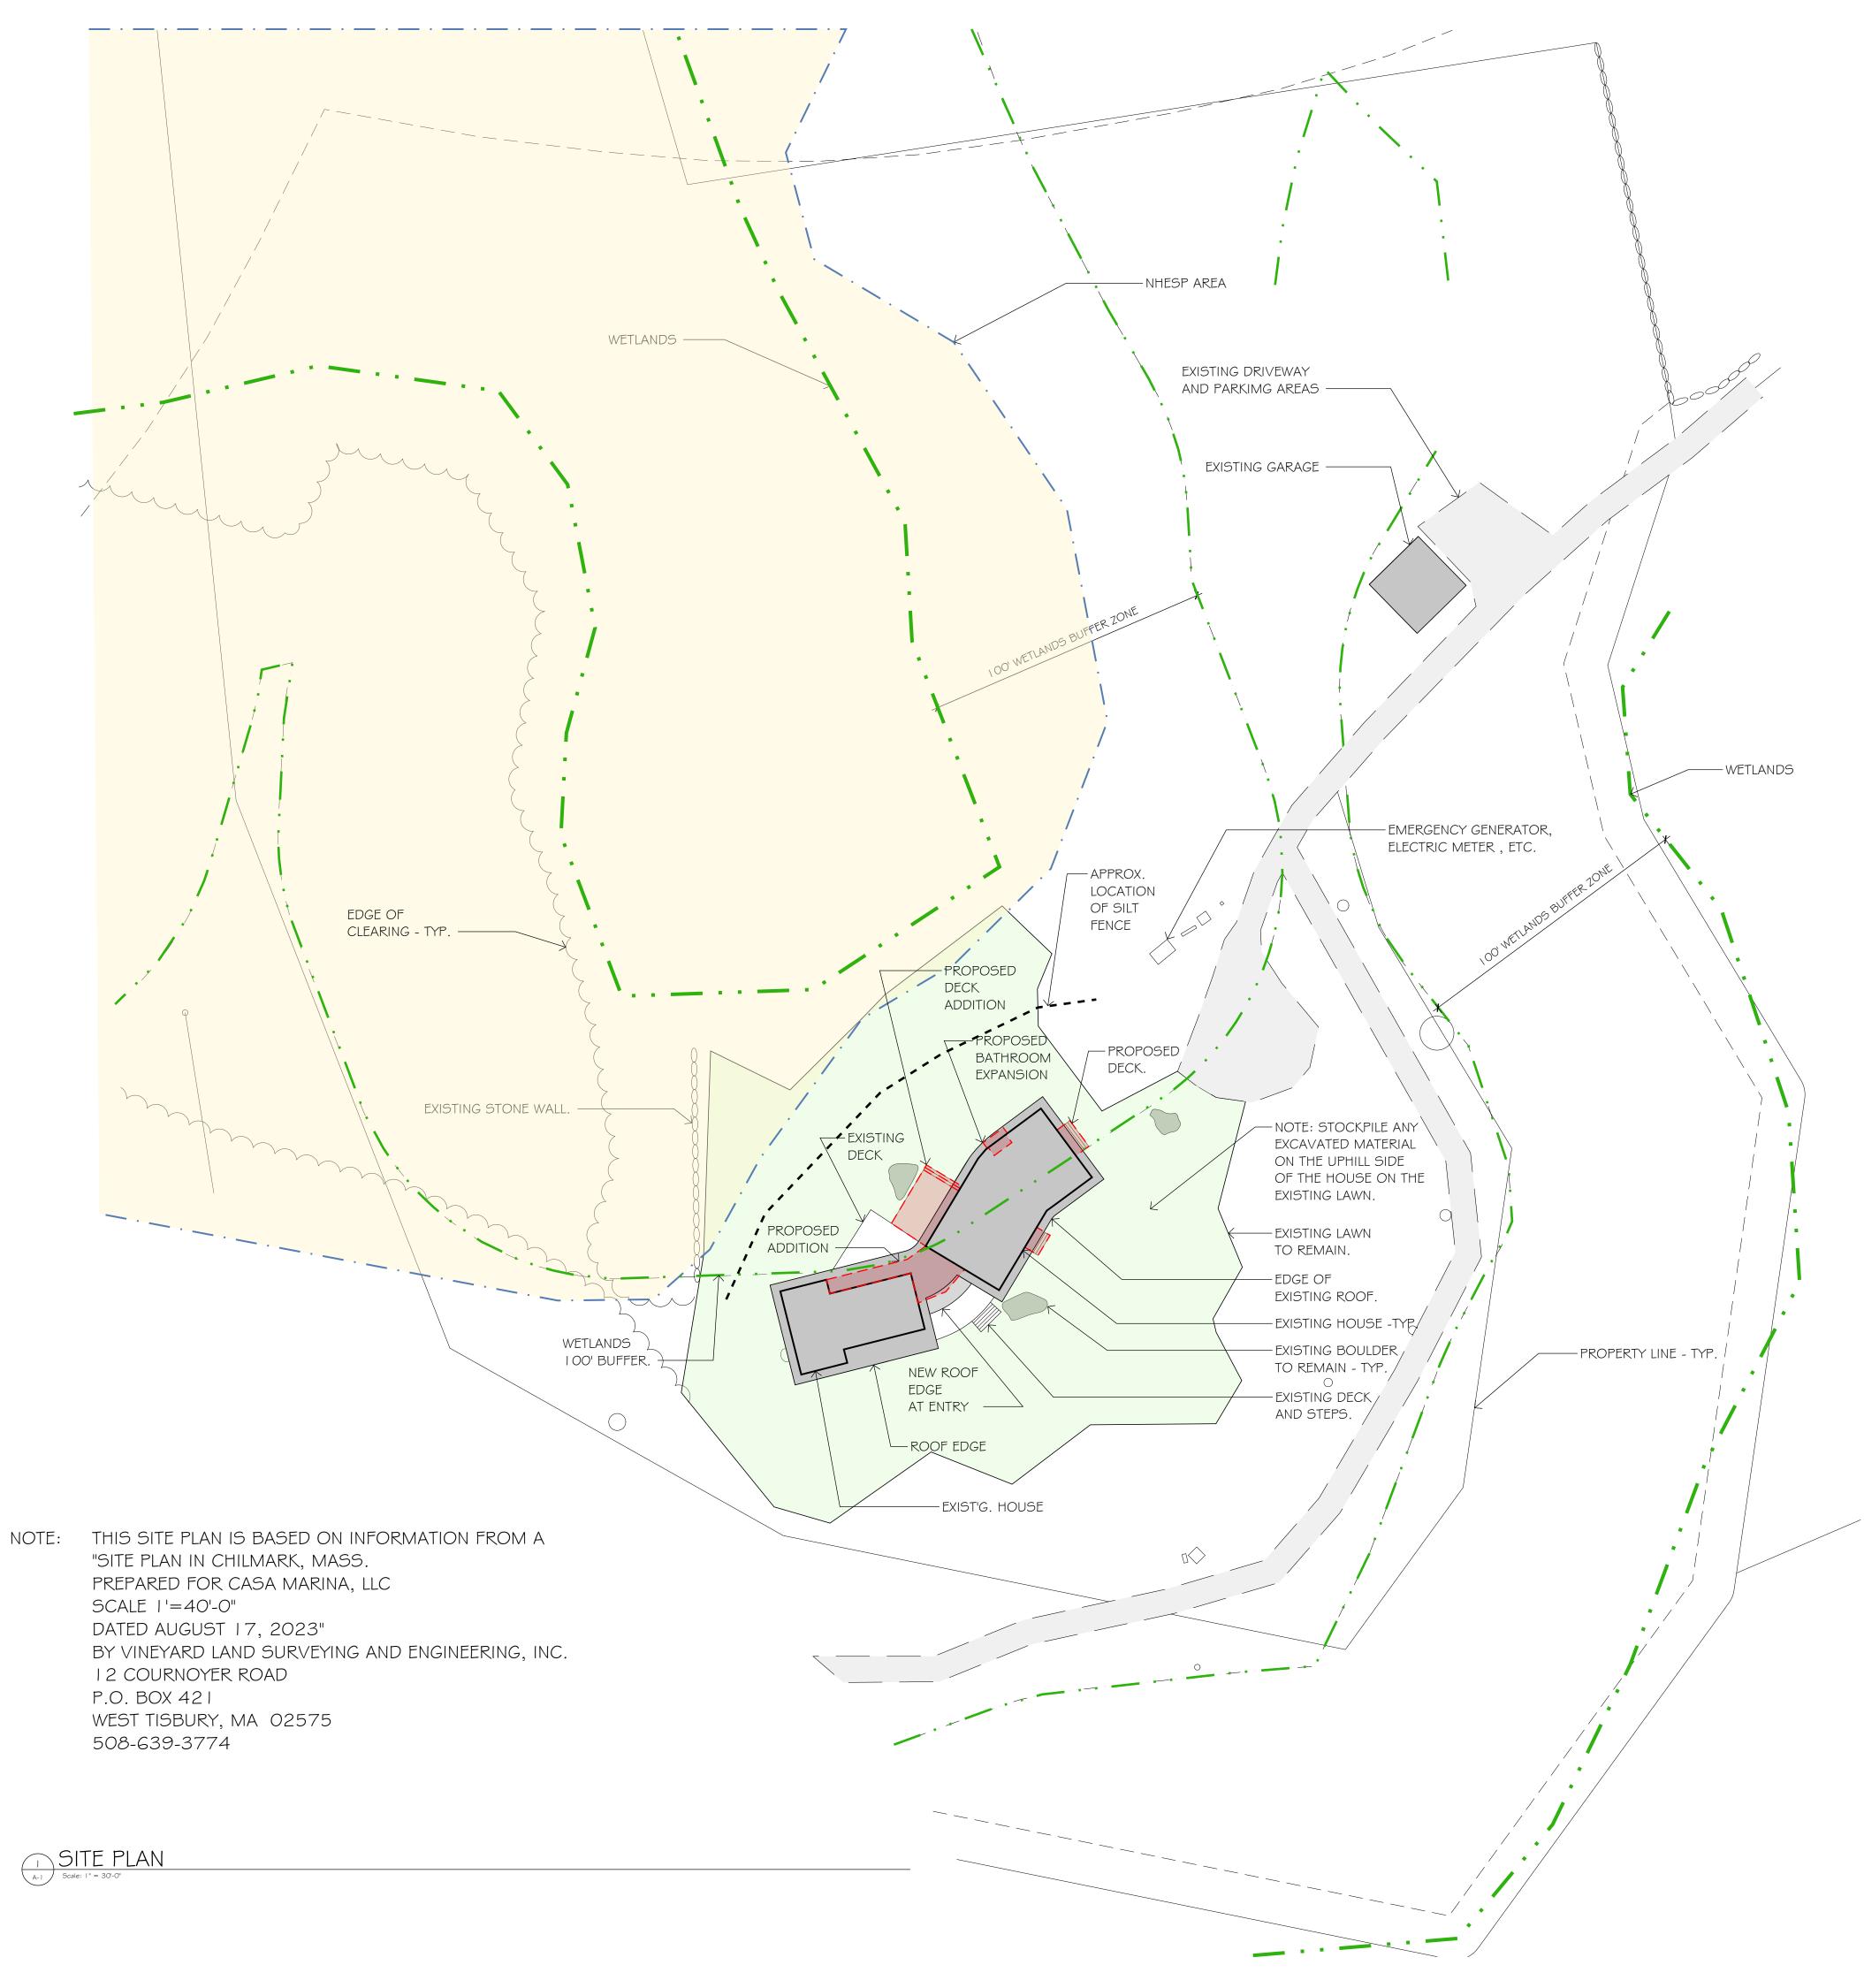



**RENOV** RINA  $\triangleleft$ Ž **M** CASA SEVEN GAT CHIMARK,

DA		<i>/</i> 4"		
DA	TE:		ONCON	
7₩0	G. NO			
- v v (	5		I	
	$\mathcal{O}$	-	I	