




Locus Map (no scale)

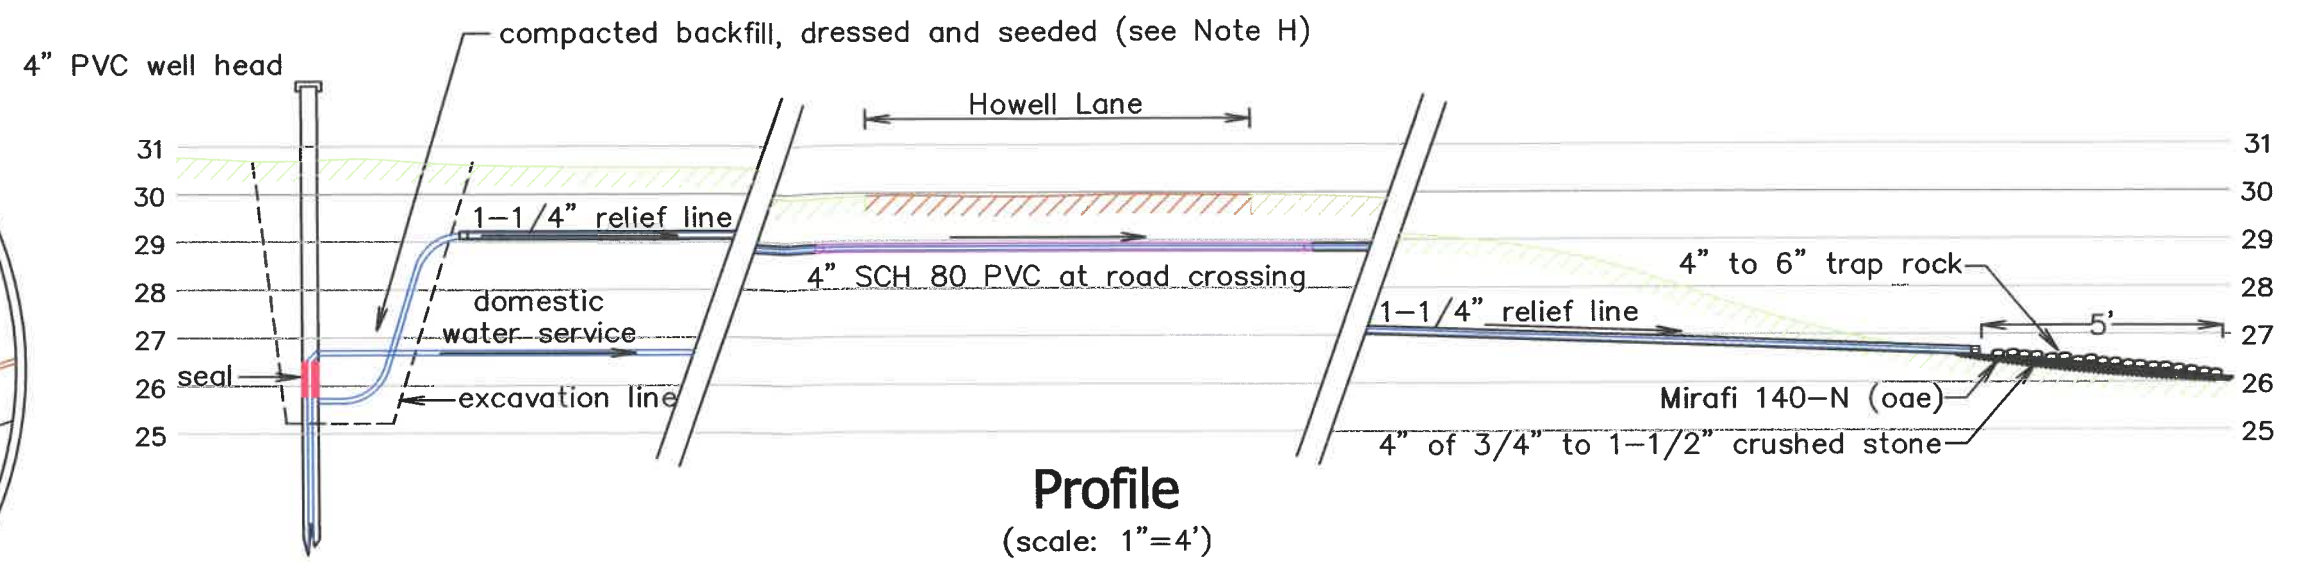

Profile
(scale: 1"=4')

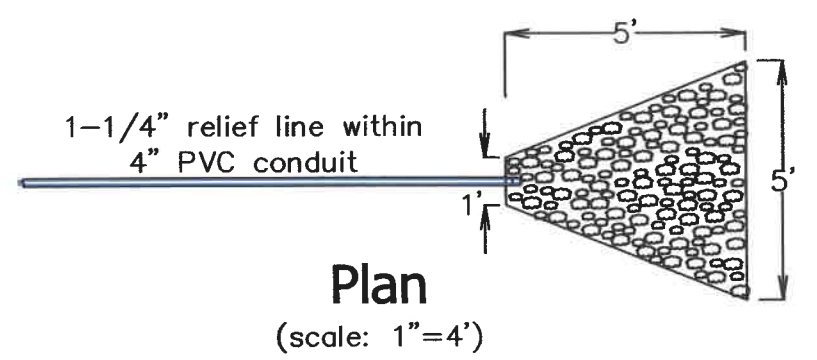

Plan
(scale: 1"=4')

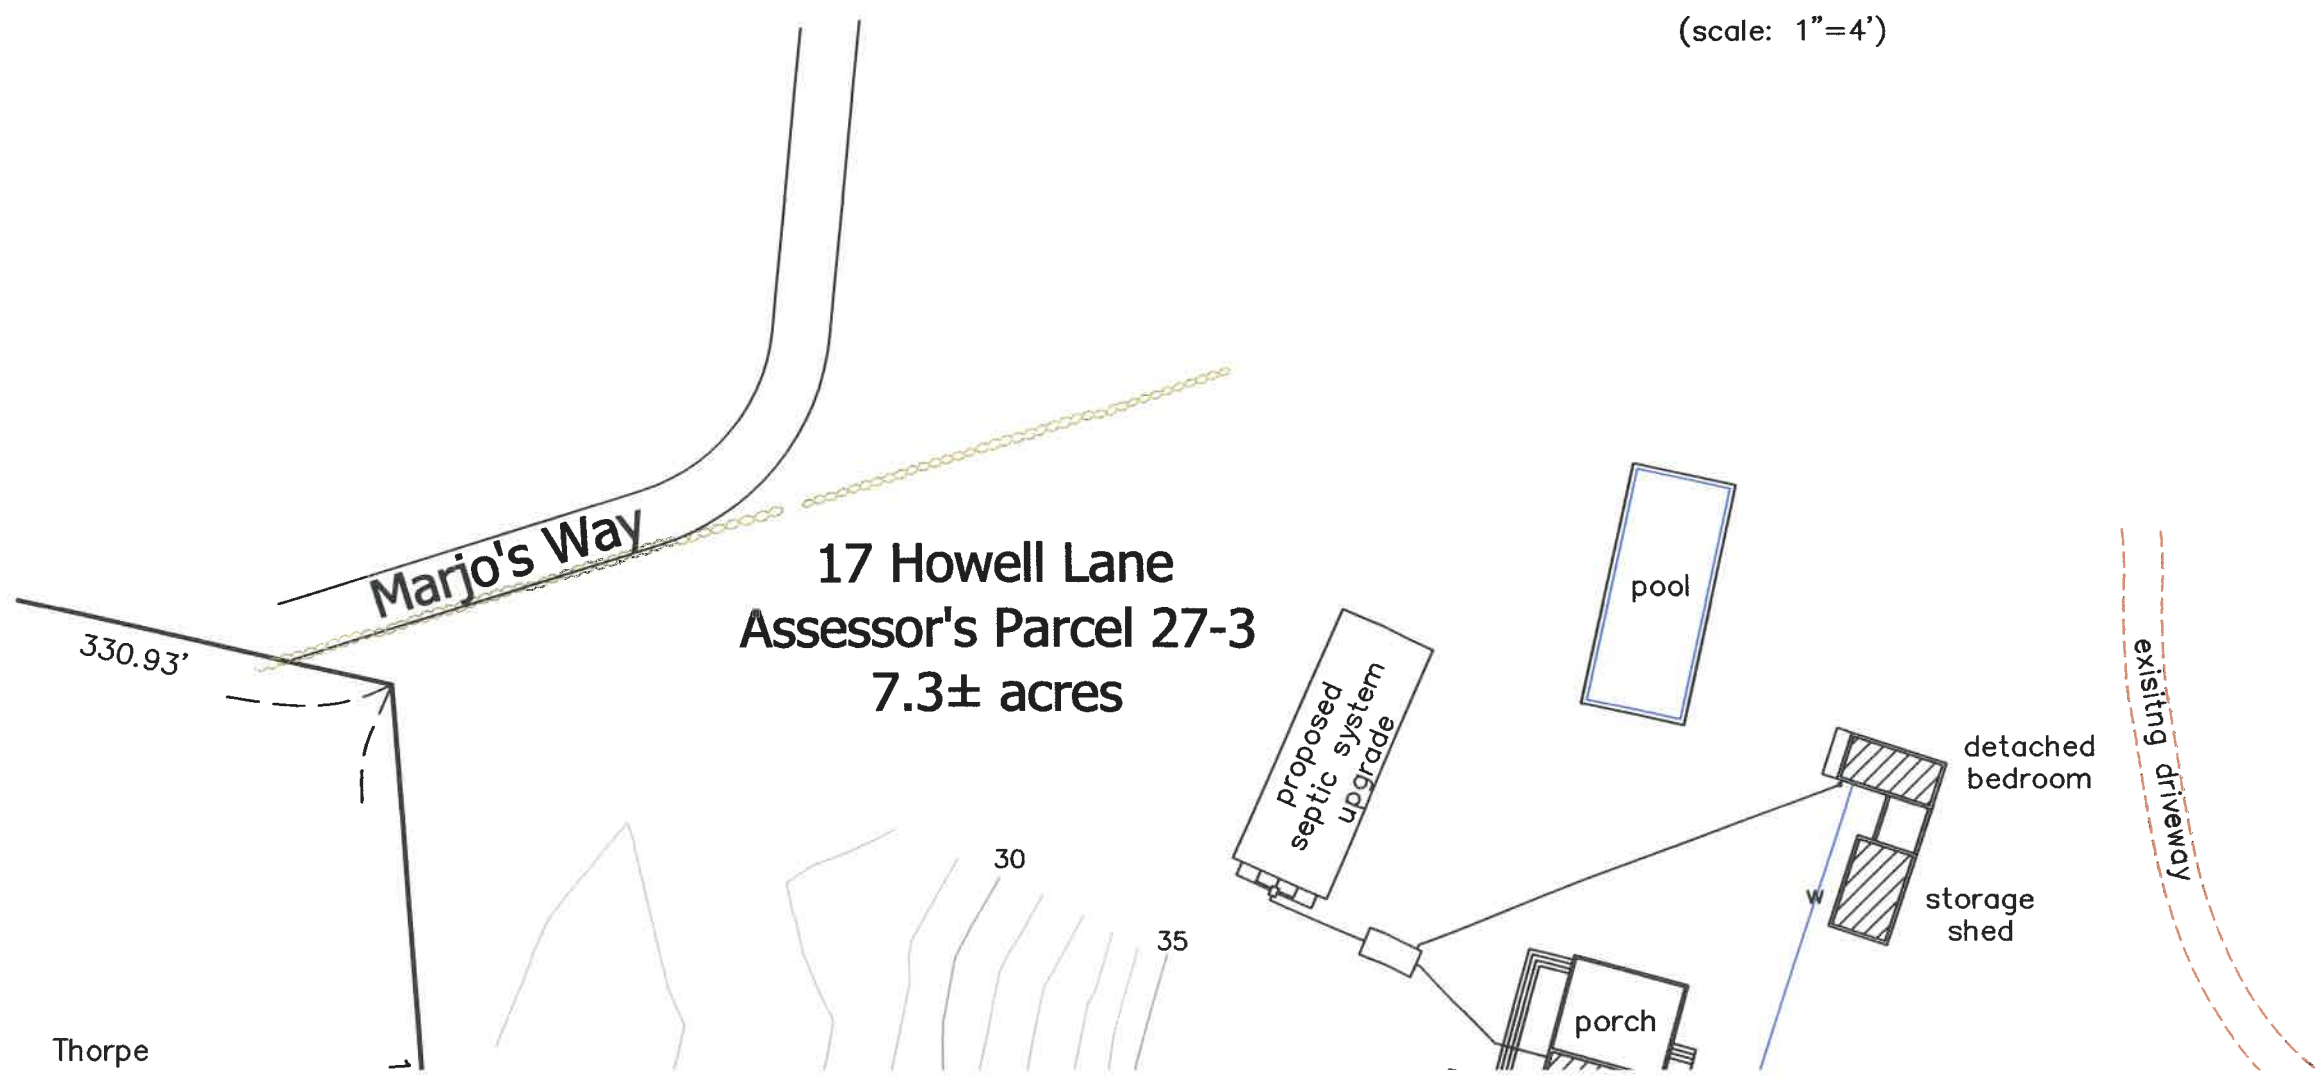

17 Howell Lane
Assessor's Parcel 27-3
7.3± acres



Thorpe