




REV	DATE	DESCRIPTION
1	11/27/23	CONCEPTUAL (DRAFT)

**MUSIC STREET ARCHITECTS**  
 Architecture • Design • Master Planning  
 11 MUSIC STREET  
 PO BOX 3000, PMB 3109  
 WEST TISBURY, MA 02575  
 508-274-2905  
 MUSICSTREETCO.COM

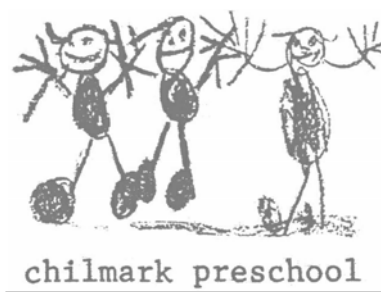

**CHILMARK PRESCHOOL**  
 8 STATE RD  
 CHILMARK, MA  
 02535

12/7/23

**CONCEPT DESIGN**

# CHILMARK PRESCHOOL

8 STATE RD  
 CHILMARK, MA  
 02535


Sheet Number	Sheet Name	Issue Date
A000	CONCEPT DESIGN	12/7/23
A010.1	EXISTING CAMPUS PLAN	12/7/23
A010.2	NEW CAMPUS PLAN	12/7/23
A100	BASEMENT	12/7/23
A101	GROUND FLOOR	12/7/23
A103	ROOF PLAN	12/7/23
A200	BUILDING ELEVATIONS - EAST & WEST	12/7/23
A201	BUILDING ELEVATIONS - NORTH & SOUTH	12/7/23
A500	PERSPECTIVE	12/7/23





REV	DATE	DESCRIPTION
1	11/27/23	CONCEPTUAL (DRAFT)

**MUSIC STREET ARCHITECTS**  
 Architecture - Design - Master Planning  
 11 MUSIC STREET  
 PO BOX 3000, PMB 3109  
 WEST TISBURY, MA 02575  
 508-274-2905  
 MUSICSTREETCO.COM

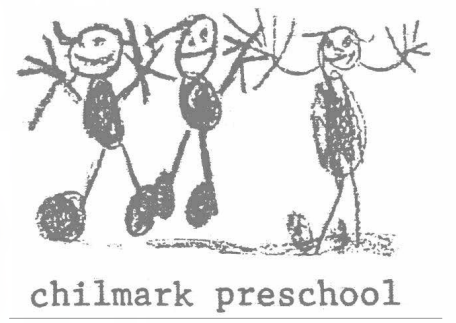


**CHILMARK PRESCHOOL**

8 STATE RD  
 CHILMARK, MA  
 02535

12/7/23

EXISTING  
 CAMPUS PLAN

**A010.1**

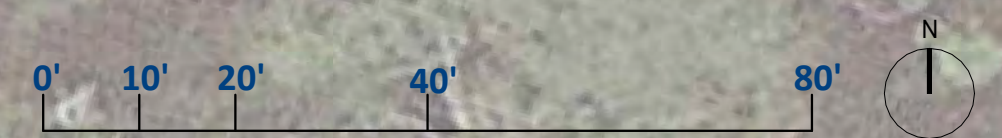






REV	DATE	DESCRIPTION
1	11/27/23	CONCEPTUAL (DRAFT)


**MUSIC STREET ARCHITECTS**  
 Architecture - Design - Master Planning  
 11 MUSIC STREET  
 PO BOX 3000, PMB 3109  
 WEST TISBURY, MA 02575  
 508-274-2905  
 MUSICSTREETCO.COM

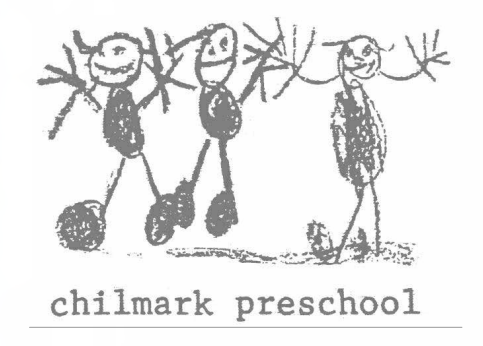

**CHILMARK PRESCHOOL**  
 8 STATE RD  
 CHILMARK, MA  
 02535



12.7.2023  
**PROPOSED CAMPUS PLAN**

**A010.2**

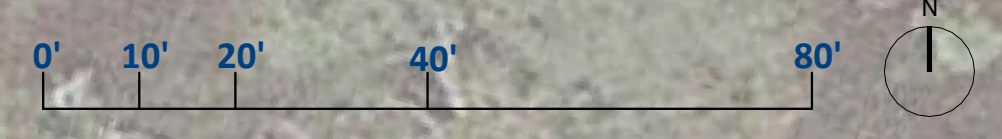



REV	DATE	DESCRIPTION
1	11/27/23	CONCEPTUAL (DRAFT)

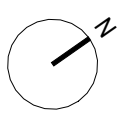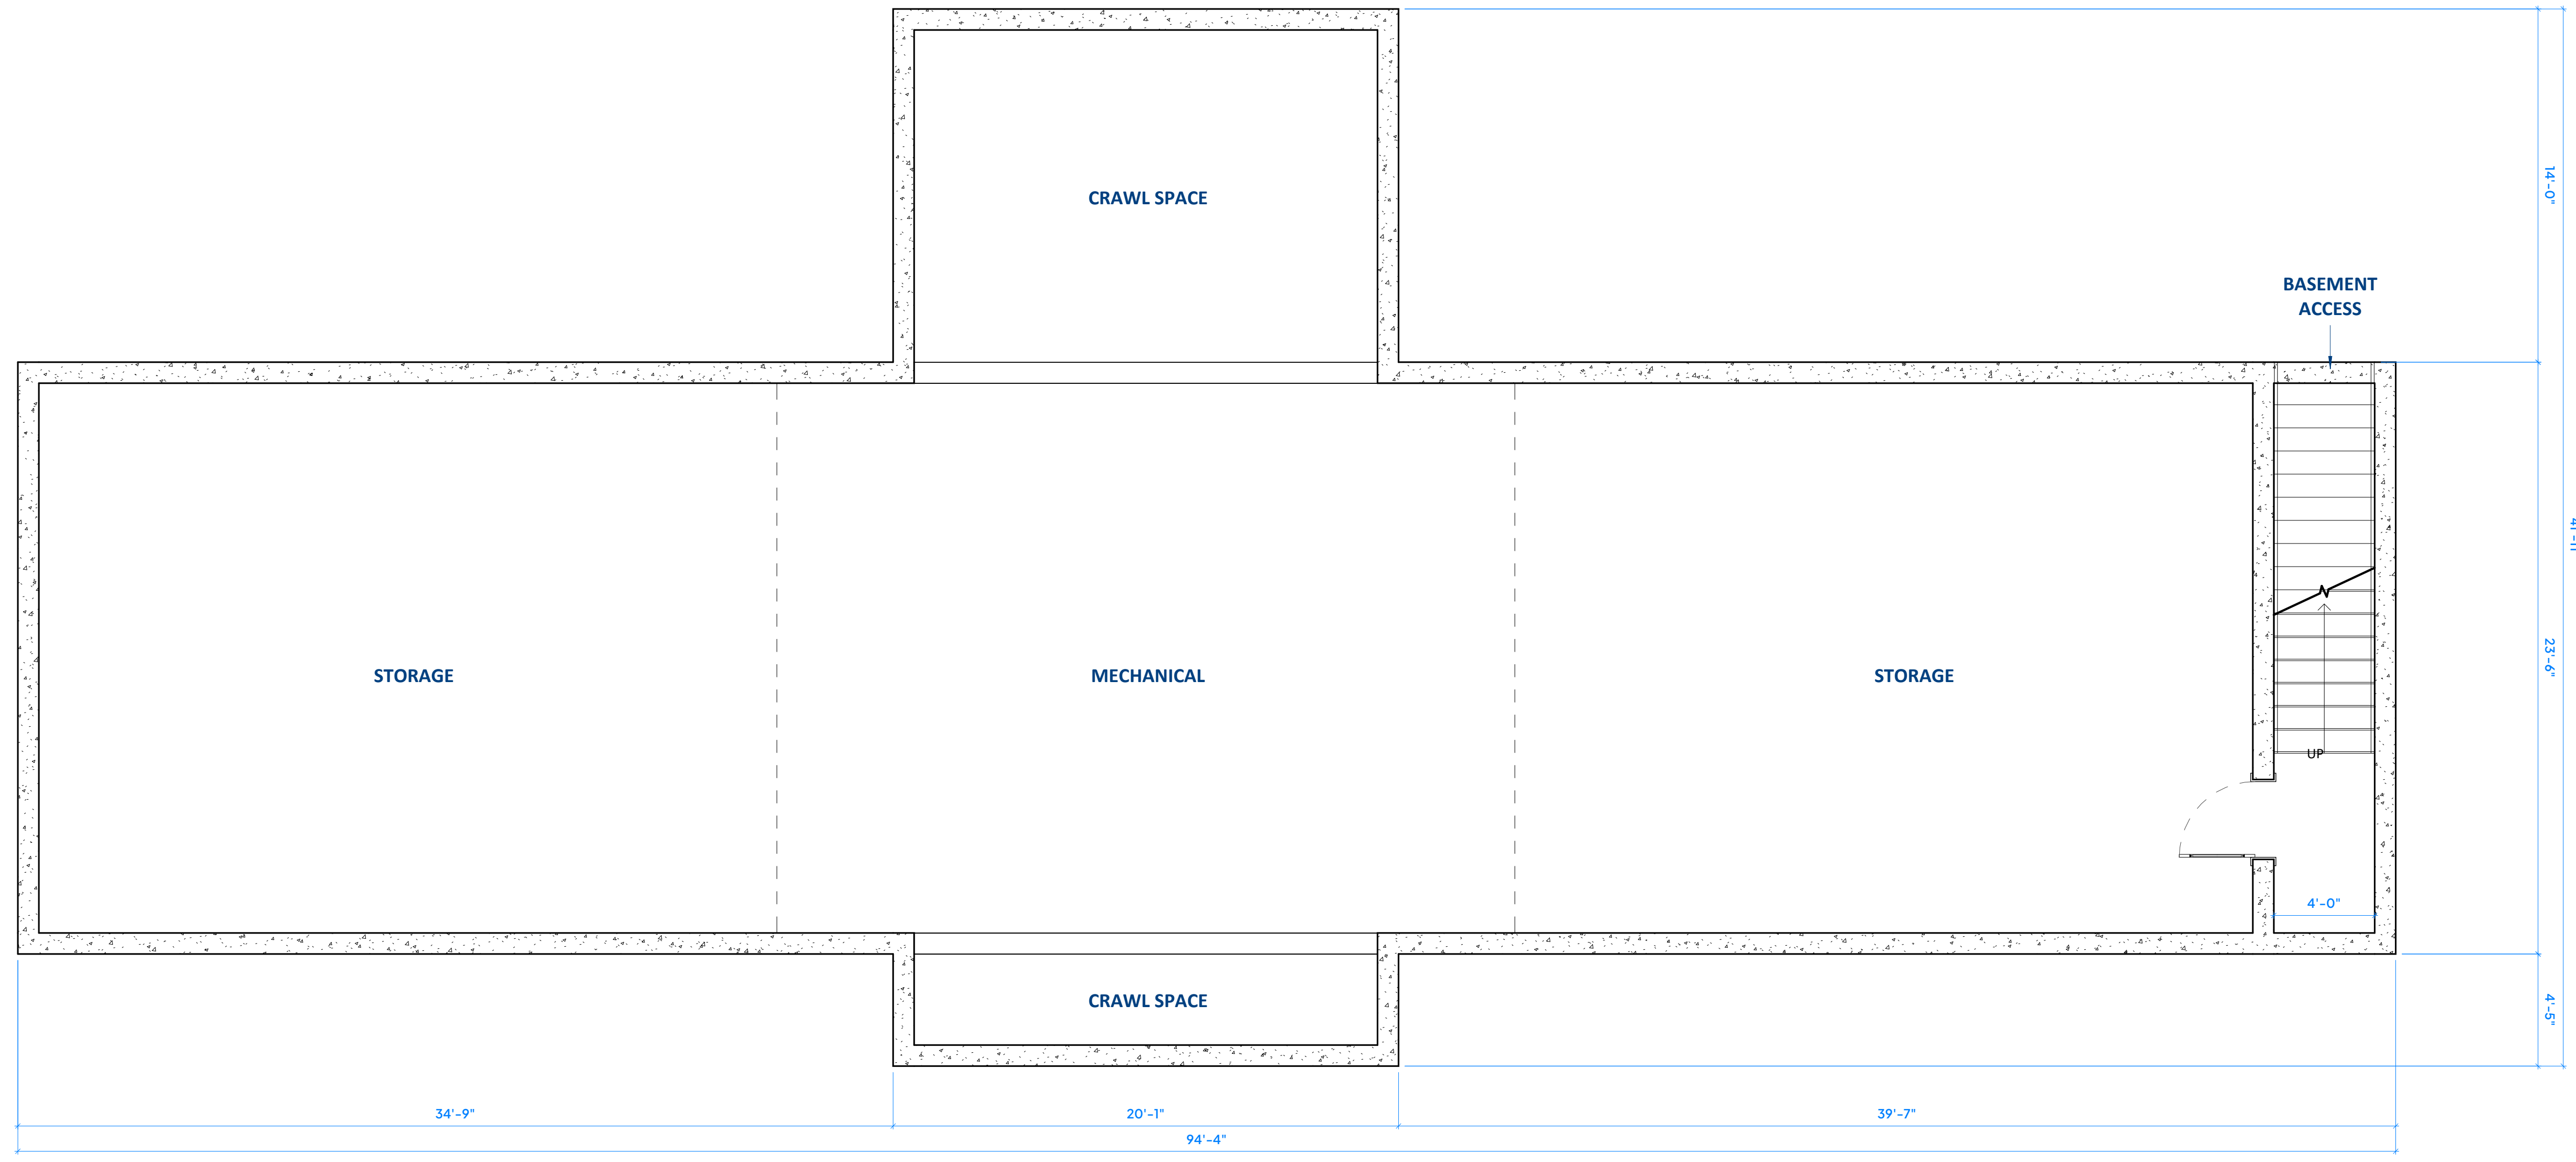



CONCEPTUAL ROOM SCHEDULE	
Name	Area
BATH 1	55 SF
BATH 2	55 SF
BATH 3	50 SF
CLASSROOM 1	805 SF
CLASSROOM 2	805 SF
CLOS	15 SF
CONF	75 SF
DIRECTOR	100 SF
FACULTY	175 SF
FOYER	285 SF
FOYER	285 SF
2425 SF	


  

LEGEND	
<span style="color: blue;">■</span>	BATHROOM
<span style="color: yellow;">■</span>	CLASSROOM
<span style="color: lightgreen;">■</span>	FOYER
<span style="color: lightgrey;">■</span>	HALL
<span style="color: orange;">■</span>	OFFICE
<span style="color: grey;">■</span>	STORAGE



REV	DATE	DESCRIPTION
1	11/27/23	CONCEPTUAL (DRAFT)


**MUSIC STREET ARCHITECTS**  
 Architecture - Design - Master Planning  
 11 MUSIC STREET  
 PO BOX 3000, PMB 3109  
 WEST TISBURY, MA 02575  
 508-274-2905  
 MUSICSTREETCO.COM

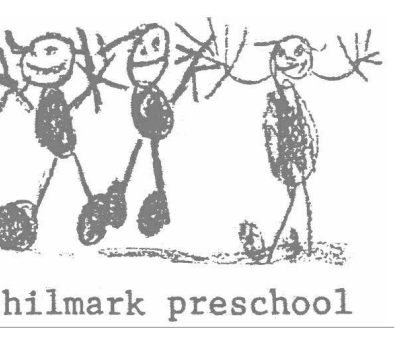



**CHILMARK PRESCHOOL**  
 8 STATE RD  
 CHILMARK, MA  
 02535

12/7/23  
 GROUND FLOOR

**A101**

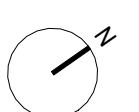




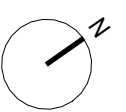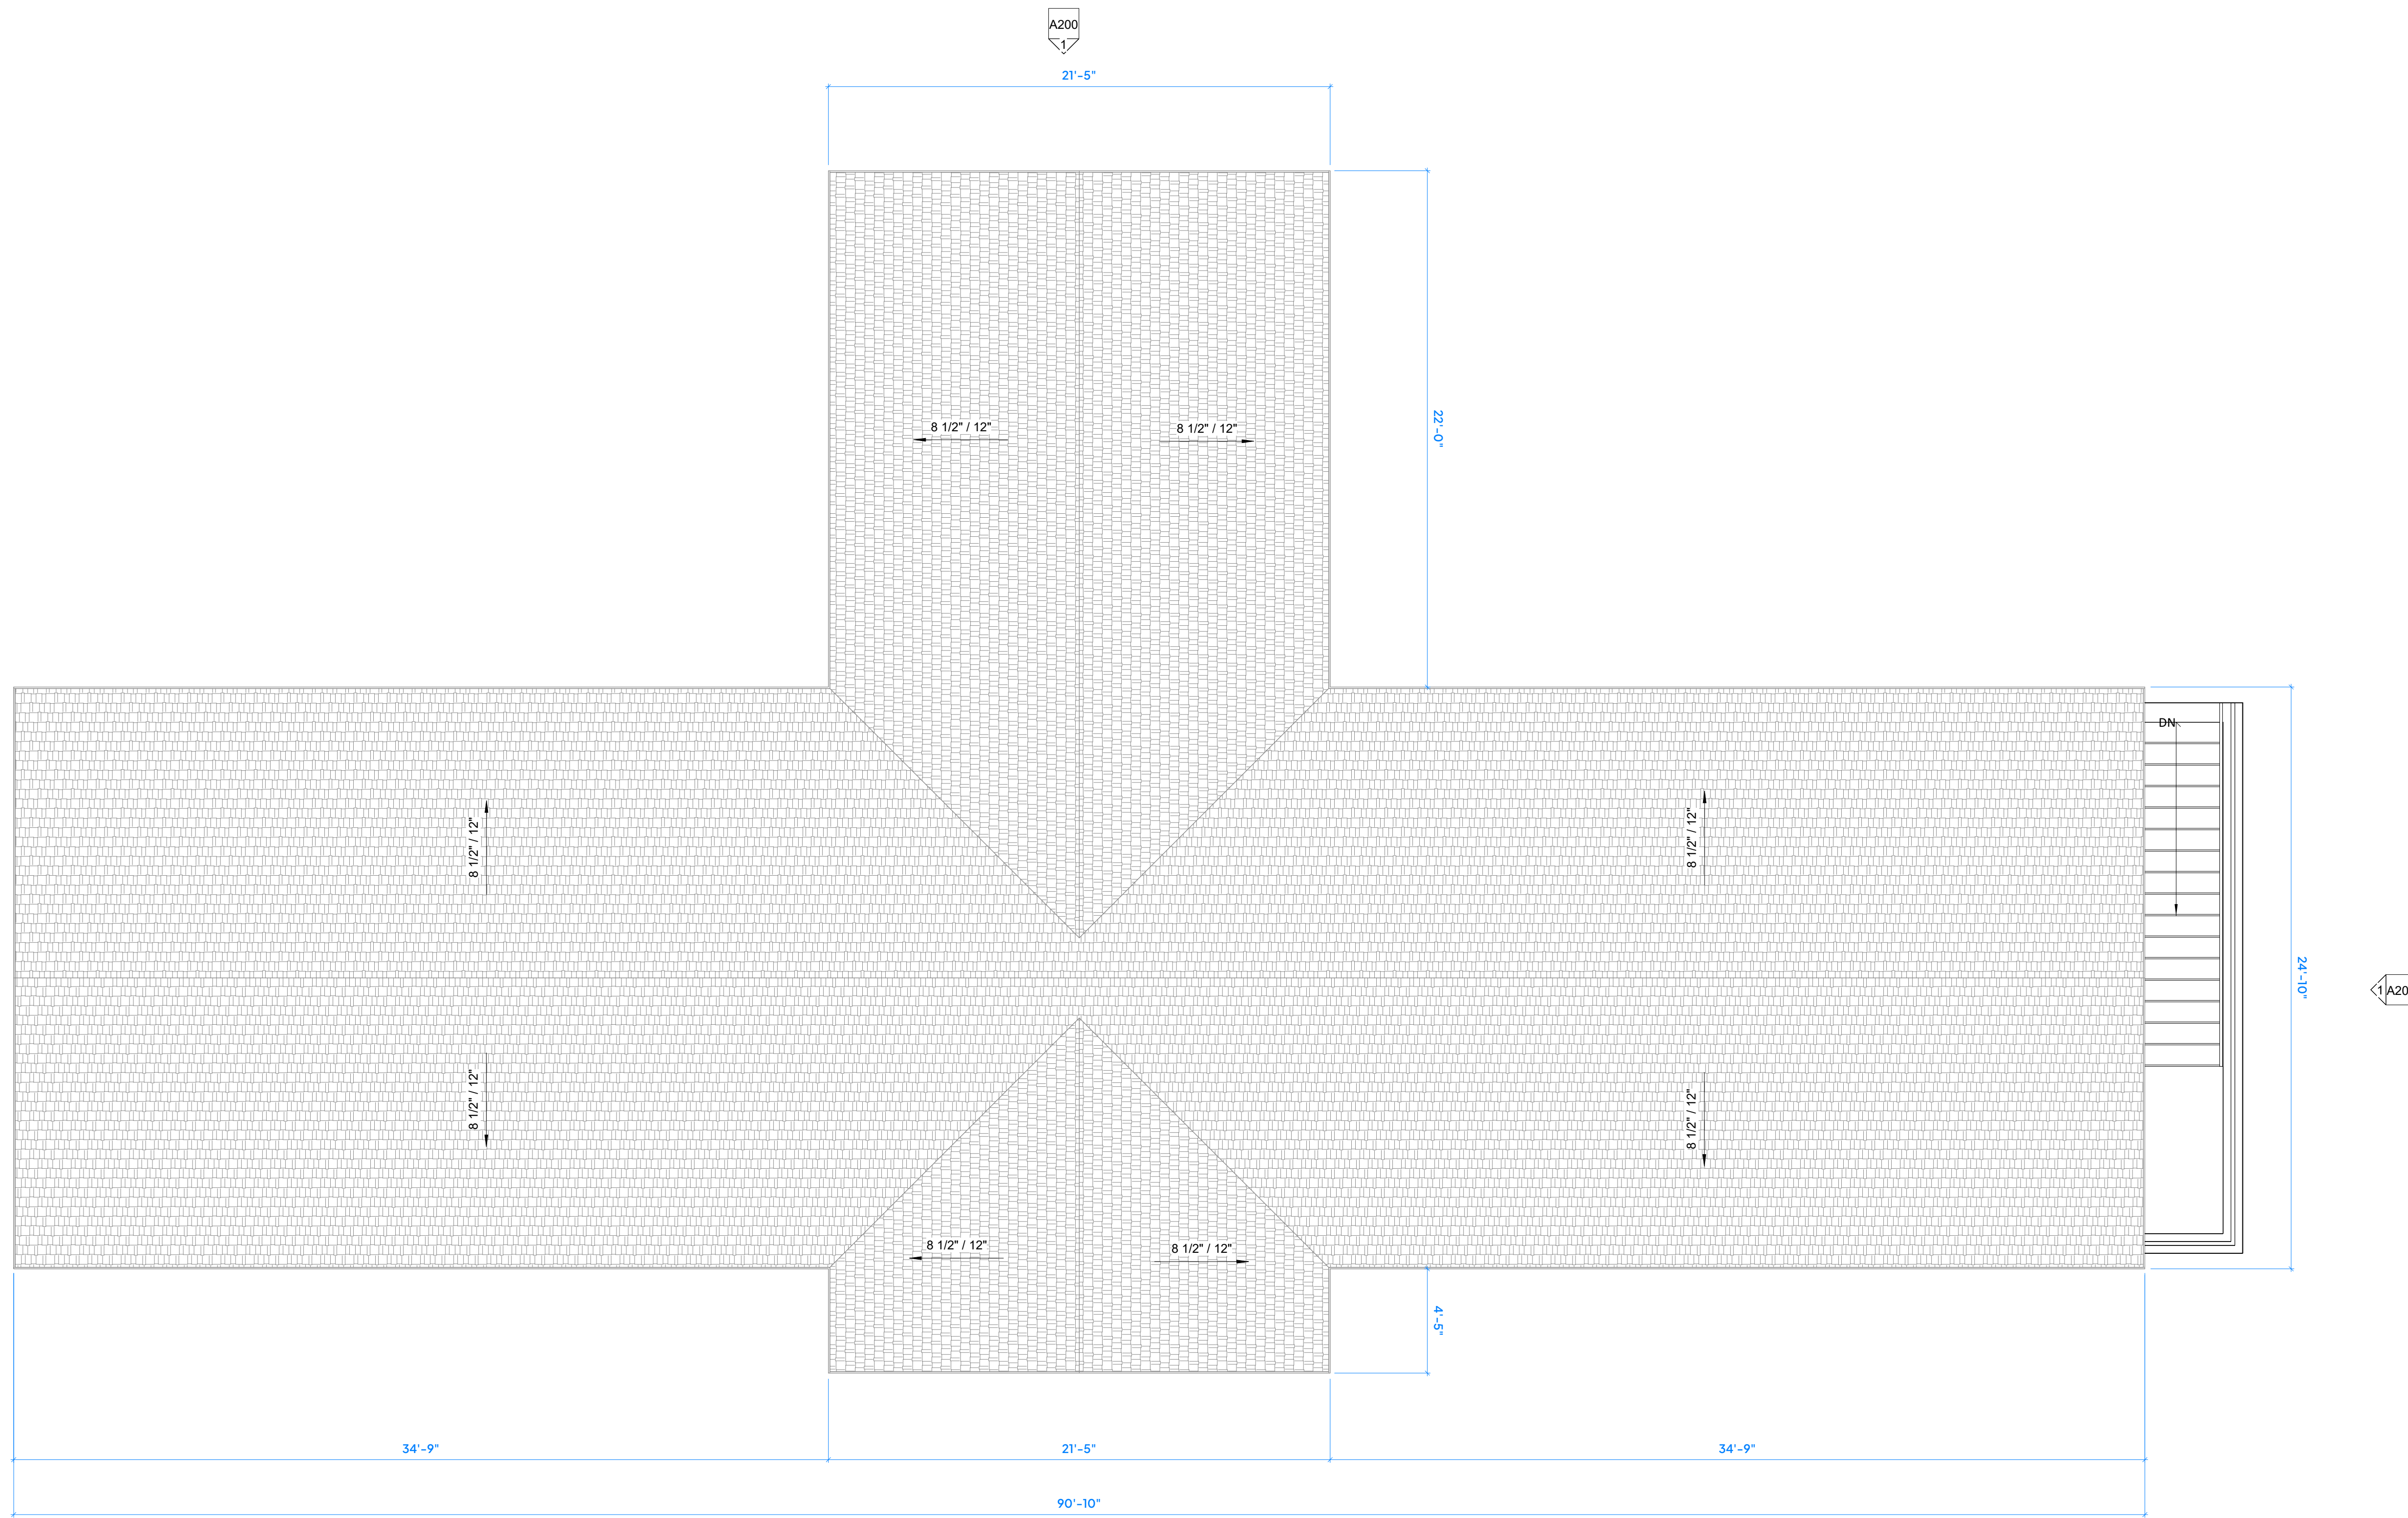

REV	DATE	DESCRIPTION
1	11/27/23	CONCEPTUAL (DRAFT)

**MUSIC STREET ARCHITECTS**  
Architecture • Design • Master Planning  
11 MUSIC STREET  
PO BOX 3000, PMB 3109  
WEST TISBURY, MA 02575  
508-274-2905  
MUSICSTREETCO.COM

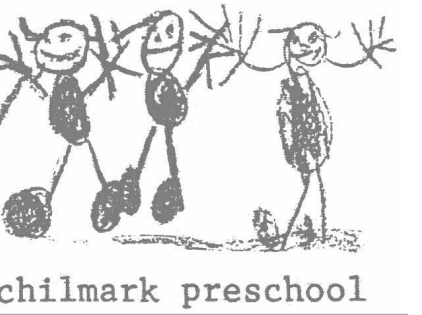

**CHILMARK PRESCHOOL**

8 STATE RD  
CHILMARK, MA  
02535

12/7/23

ROOF PLAN

**A103**



REV	DATE	DESCRIPTION



**1 BUILDING ELEVATION - WEST**  
1/4" = 1'-0"



**2 BUILDING ELEVATION - EAST**  
1/4" = 1'-0"

**MUSIC STREET ARCHITECTS**  
Architecture • Design • Master Planning  
11 MUSIC STREET  
PO BOX 3000, PMB 3109  
WEST TISBURY, MA 02575  
508-274-2905  
MUSICSTREETCO.COM




**CHILMARK PRESCHOOL**  
8 STATE RD  
CHILMARK, MA  
02535

12/7/23  
**BUILDING ELEVATIONS - EAST & WEST**


**A200**



REV	DATE	DESCRIPTION

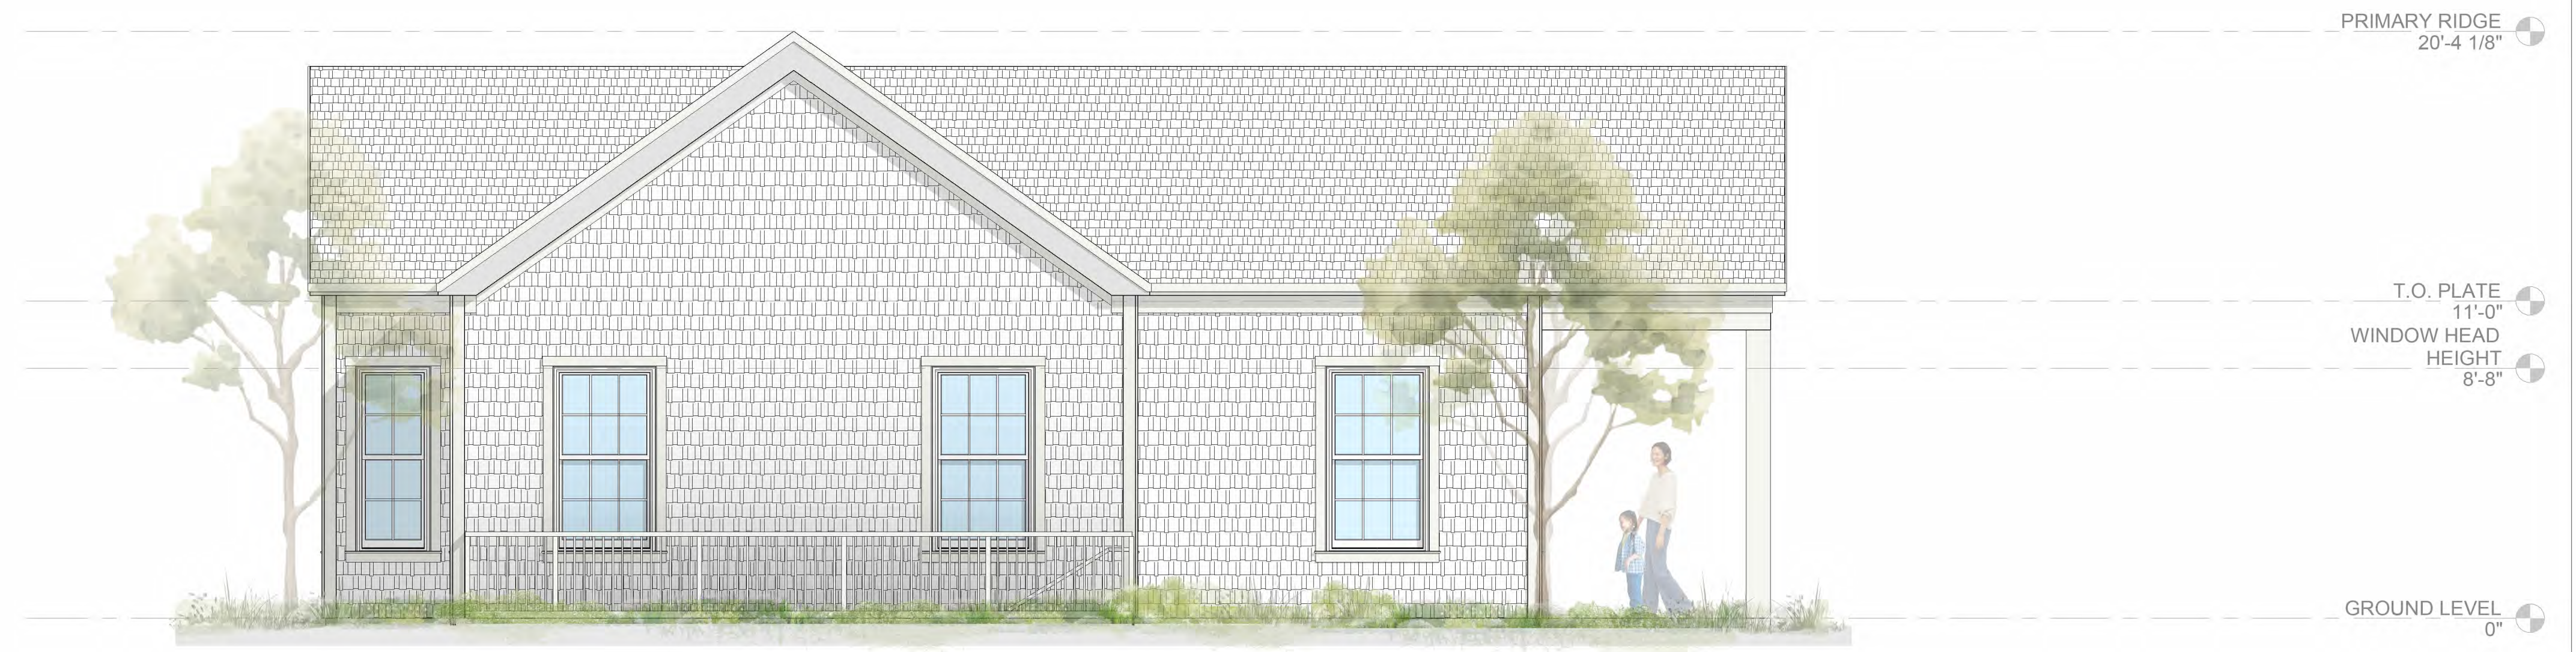

**1 BUILDING ELEVATION - NORTH**  
1/4" = 1'-0"

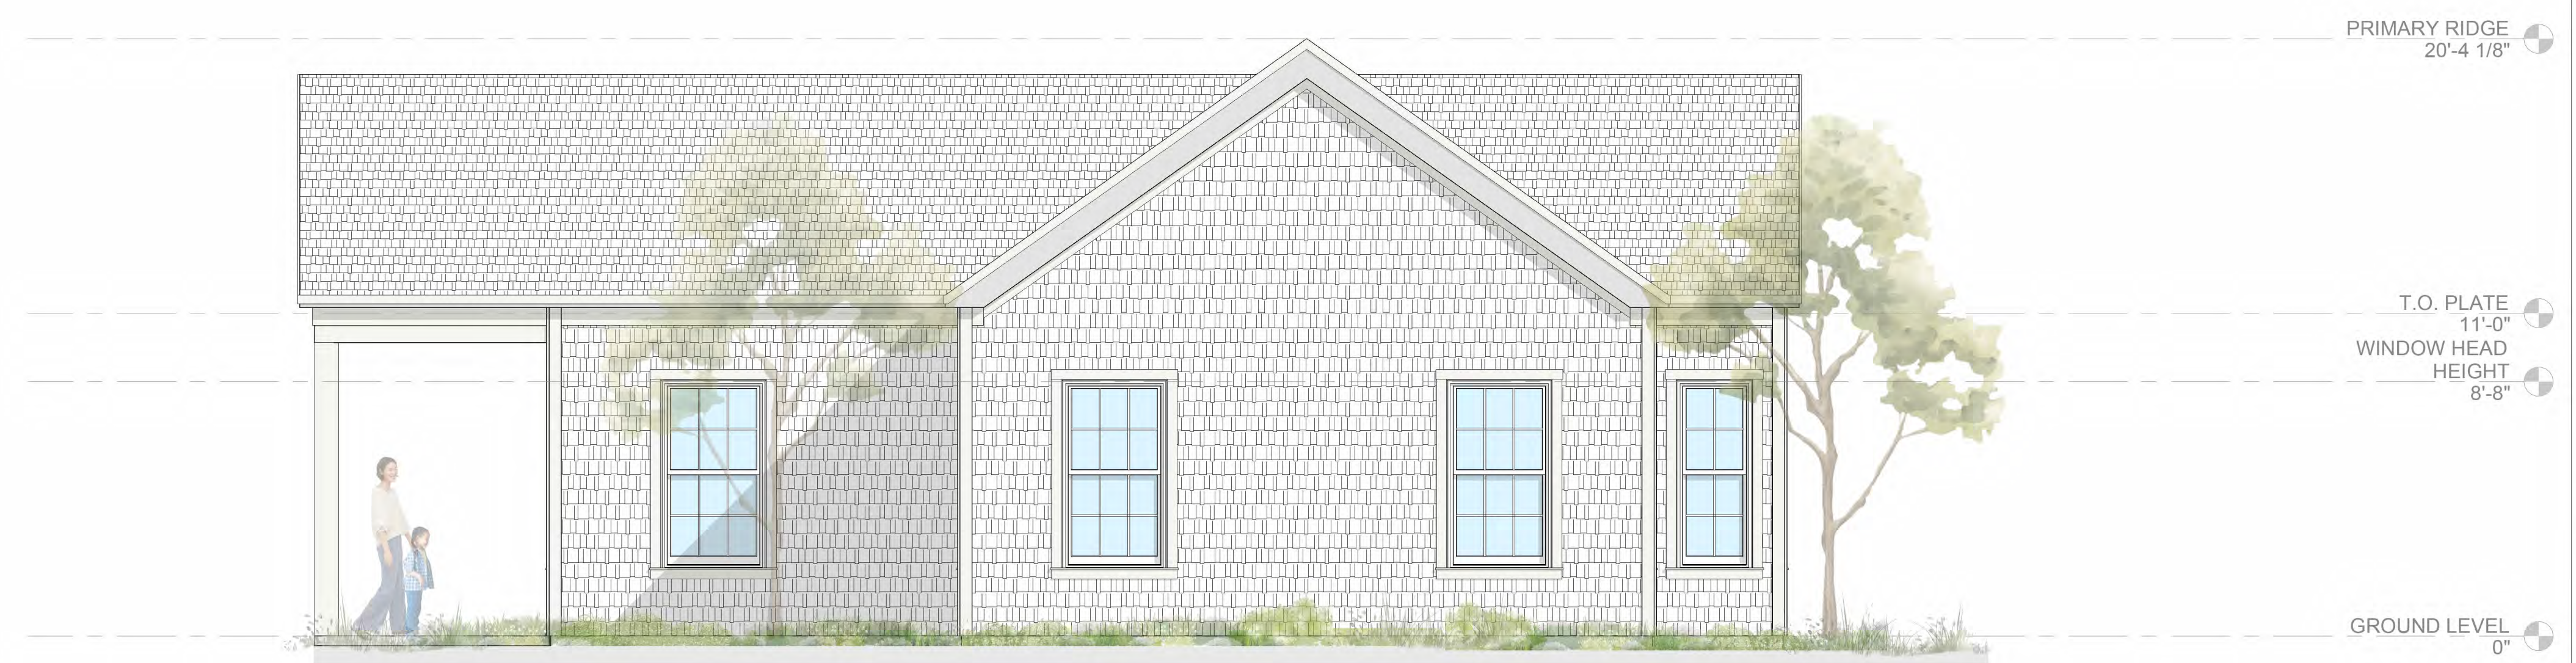

**2 BUILDING ELEVATION - SOUTH**  
1/4" = 1'-0"

**MUSIC STREET ARCHITECTS**  
Architecture • Design • Master Planning  
11 MUSIC STREET  
PO BOX 3000, PMB 3109  
WEST TISBURY, MA 02575  
508-274-2905  
MUSICSTREETCO.COM



**CHILMARK PRESCHOOL**  
8 STATE RD  
CHILMARK, MA  
02535

12/7/23  
**BUILDING ELEVATIONS - NORTH & SOUTH**

**A201**





REV	DATE	DESCRIPTION

**MUSIC STREET ARCHITECTS**  
 Architecture • Design • Master Planning  
 11 MUSIC STREET  
 PO BOX 3000, PMB 3109  
 WEST TISBURY, MA 02575  
 508-274-2905  
 MUSICSTREETCO.COM



**CHILMARK PRESCHOOL**  
 8 STATE RD  
 CHILMARK, MA  
 02535

12/7/23  
 PERSPECTIVE

**A500**